


01 Section AA
05-2001 SCALE 1:50



02 Section BB
05-2001 SCALE 1:50

P03	Issued for Planning	19/03/24	TB	MA
P02	Issued for Information	30/01/24	TB	MA
P01	Issued for comment	11/01/24	TB	MA
Rev:	Description:	Date:	Drw:	Chk:

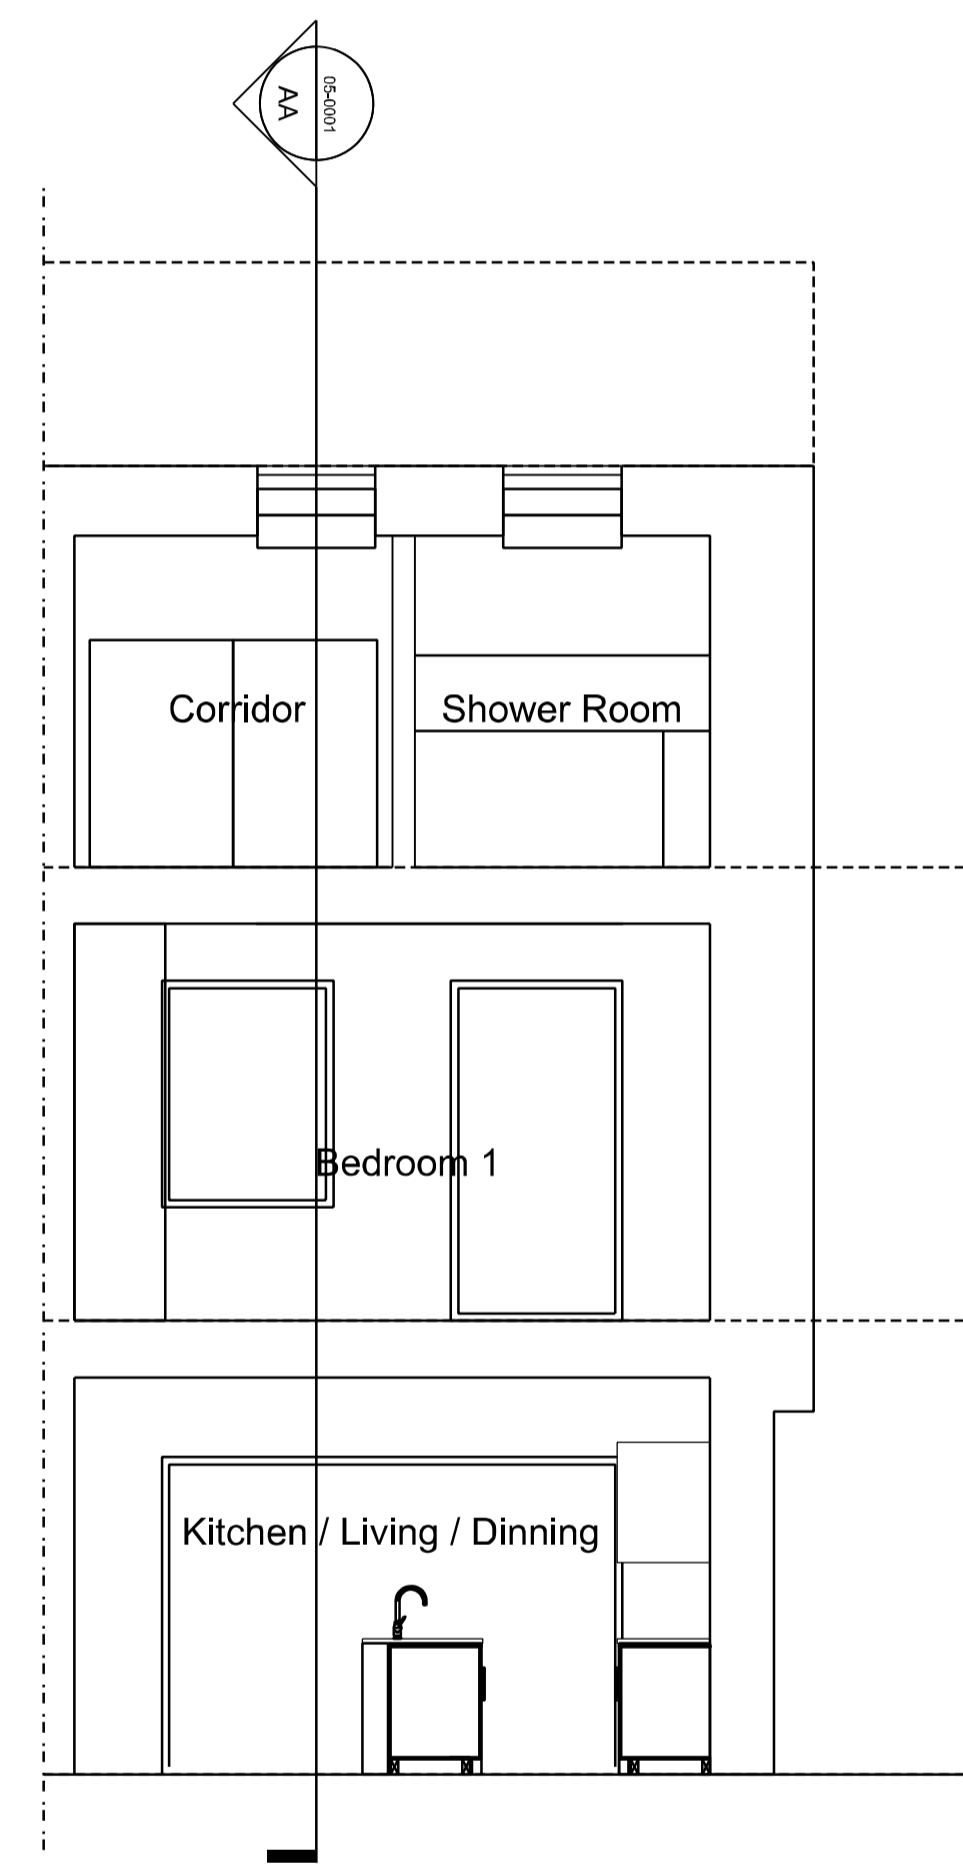

Do not scale from this drawing. Use marked dimensions only. Should any discrepancies be noted, please inform this office immediately. This drawing is copyright of Matthew Allchurch Architects Limited.



the boathouse design studio
27 ferry road ledlington w11 9nn
020 8973 0050 info@maa-architects.com
www.maa-architects.com

Project Name:
166 Leatherhead Road

Drawing Title:
**GA Sections
House Type 1
3 Bedroom House**

Drawing Status:	Status Code:	Project No:	Scale at A1:
Stage 3 - Planning	S0	DTP01	1:50
Drawing No:	Revision:	Date:	Scale at A3:
DTP01-MAA-05-XX-DG-A-2001	P03	DEC. 23	1:100