



01 Section AA
05-2002 SCALE 1:50

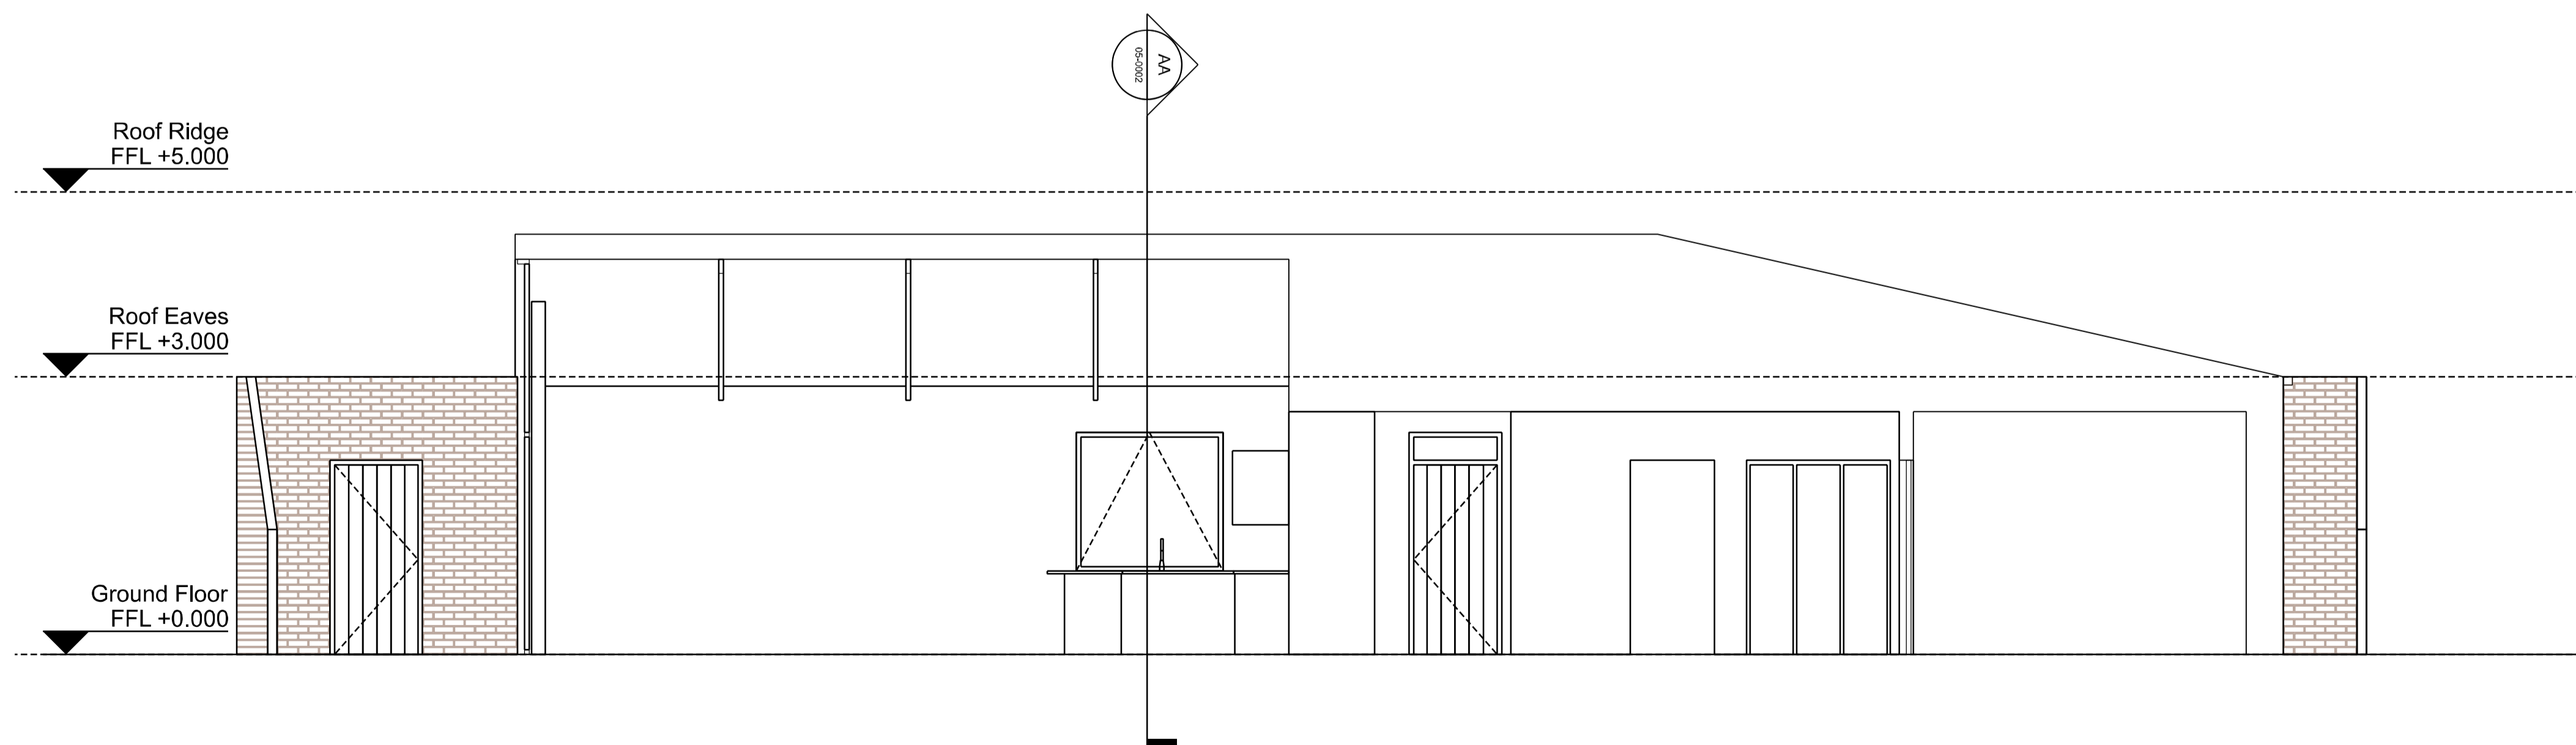

02 Section BB
05-2002 SCALE 1:50

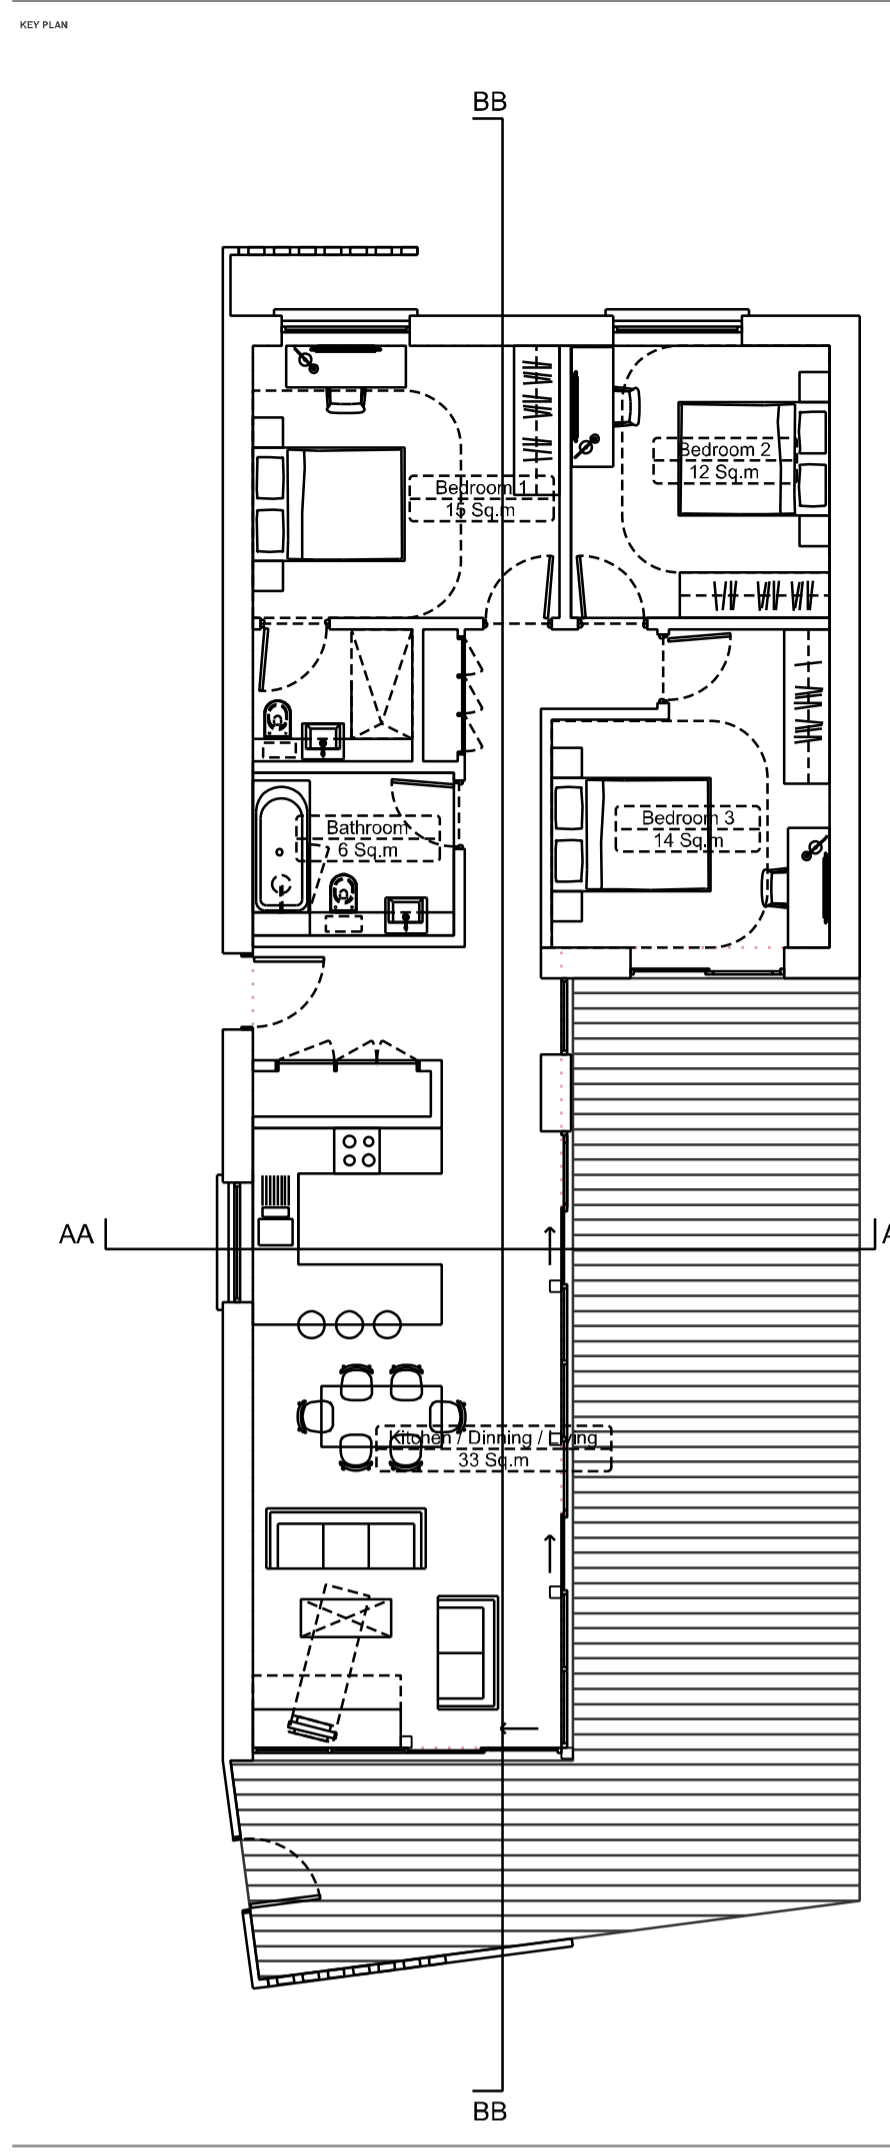

P03	Issued for Planning	The Old Treadle factory 24-40 Goodwin Road Shepperton, Middlesex, London W11 1JH	30/01/24	TB	MA
P02			11/01/24	TTB	MA
P01					
Rev:	Description:		Date:	Draw:	Chk:
Scale	0mm	500	1250	2500	5000

Do not scale from this drawing. Use marked dimensions only.
Should any discrepancies be noted, please inform this office immediately.
This drawing is copyright of Matthew Allchurch Architects Limited.



the boathouse design studio
27 ferry road ledington tw11 9nn

020 8973 0050 info@maa-architects.com
www.maa-architects.com

Project Name: 166 Leatherhead Road			
Drawing Title: GA Sections House Type 2 3 Bedroom Bungalow			
Drawing Status: Stage 3 - Planning	Status Code: S0	Project No: DTP01	Scale at A1: 1:50
Drawing No: DTP01-MAA-05-XX-DG-A-2002	Revision: P03	Date: JAN. 24	Scale at A3: 1:100