




█ Site boundary

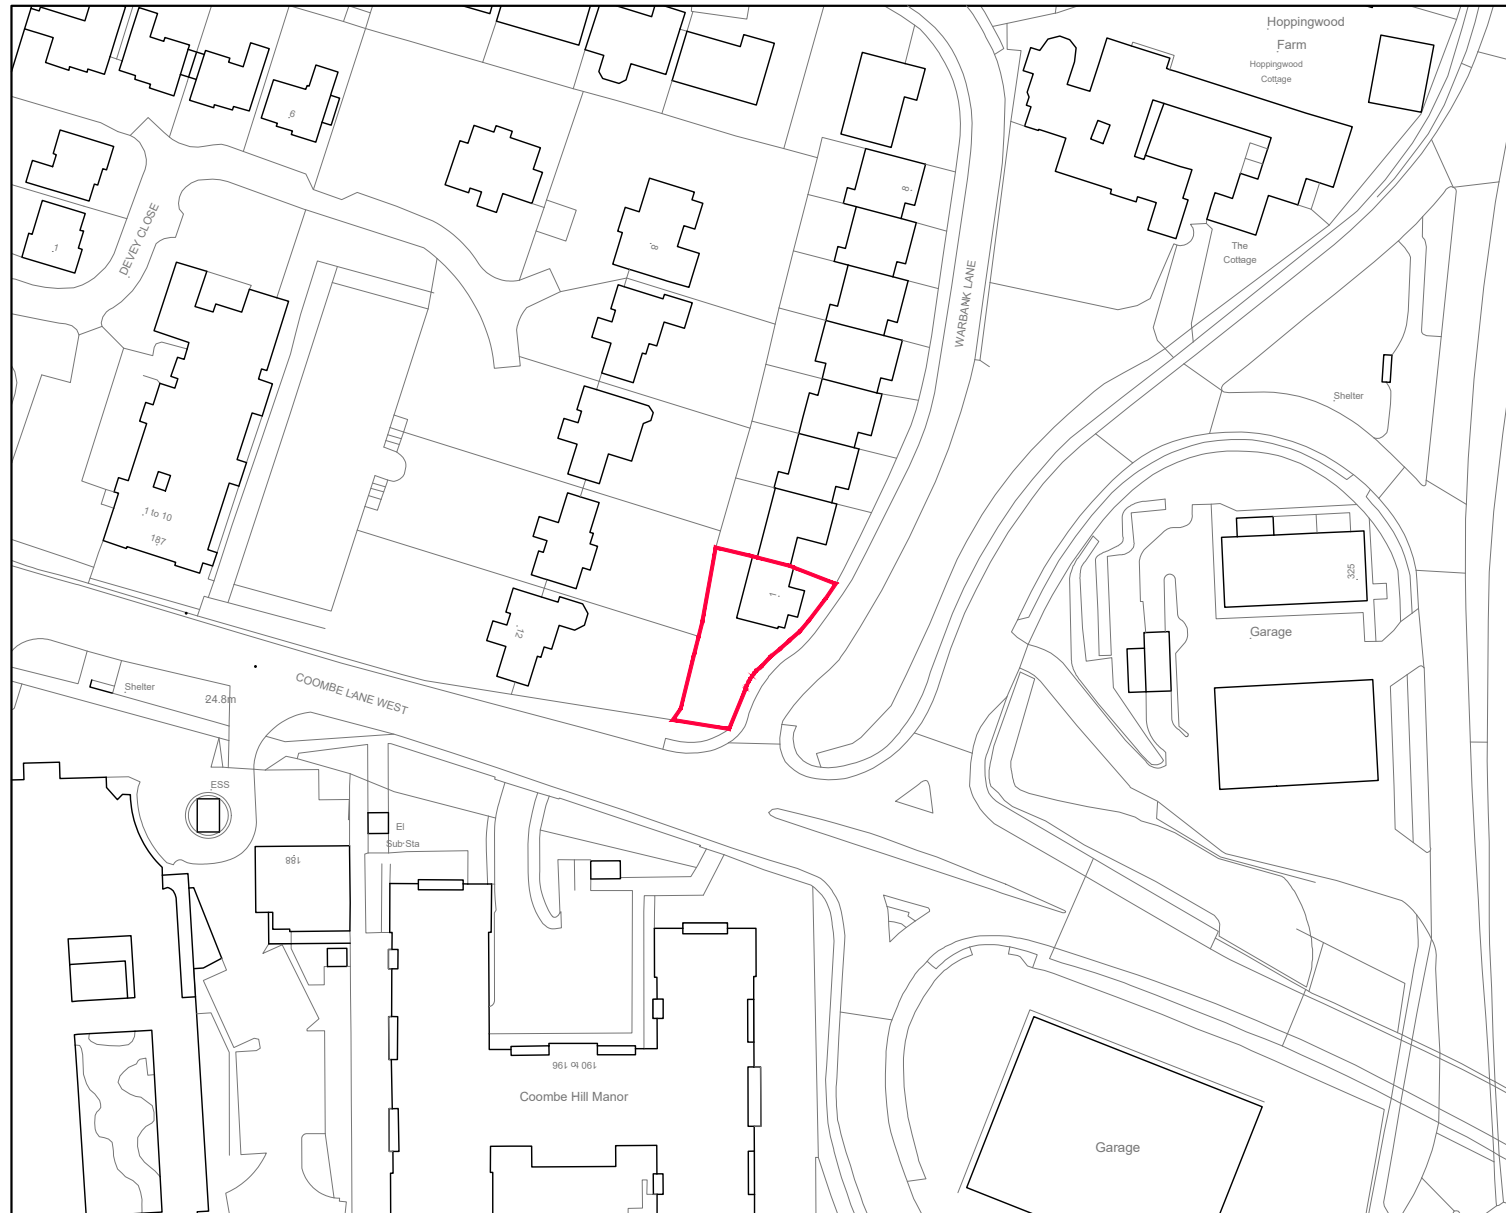

?Crown Copyright and database rights 2023 OS Licence no. AC0000849896

site location plan 1:1250

rev.	description	date:	init
PLANNING			
project: EXTENSION & REFURBISHMENT @ NO.1 WARBANK LANE KINSTON UPON THAMNES		date: JAN '24	drawn by: SM
client: NIGHAT BAJWA		project no. 2023-0548	
title: SITE LOCATION PLAN		checked by: JM	scale: 1:1250 @ A3
		dwg no.:	revision 0548-(PL)-001

mcgarry-moon architects

no.1 warbank lane, kingston upon thames

Copyright McGarry-Moon Architects Limited/or their clients. This drawing or any part thereof must not be copied or used in whole or in part without the written consent of McGarry-Moon Architects Limited.

9 fallahogy road
kilrea
coleraine
bt51 5sy
(+44)028 2954 2323
info@mcgarry-moon.com