


**SINGLE STOREY REAR  
AND SIDE EXTENSION**

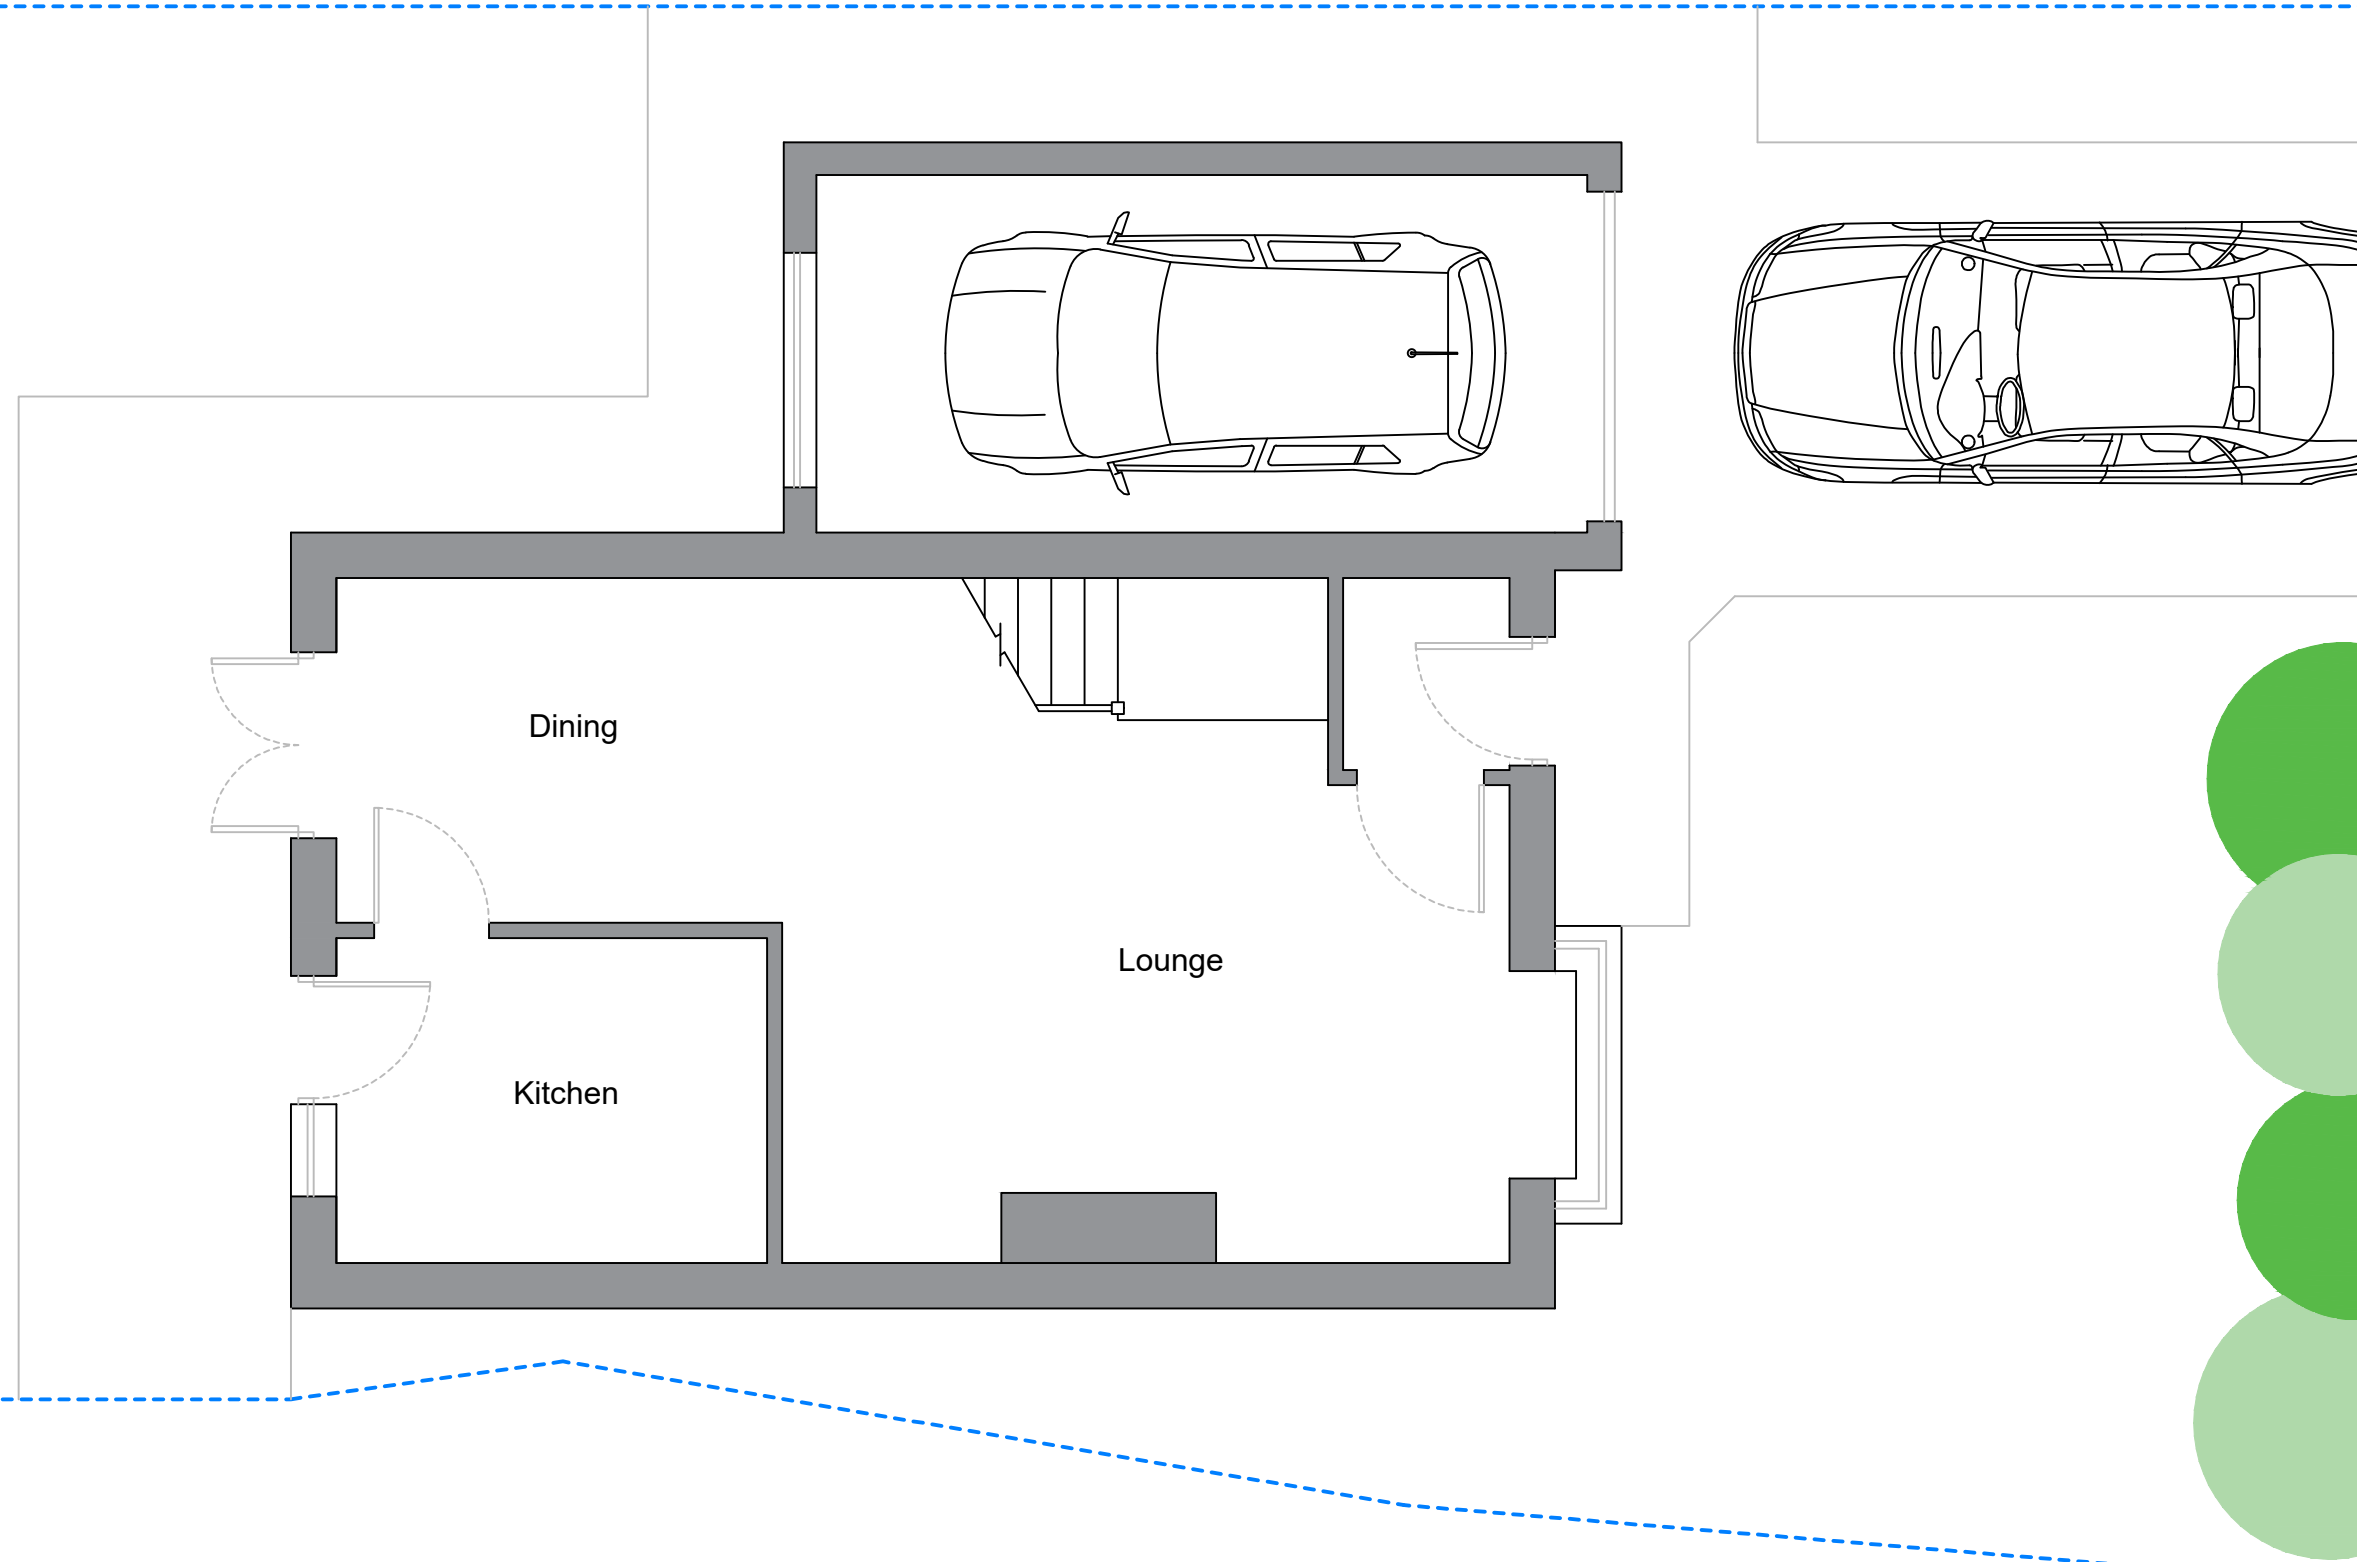

DRAWING TITLE:  
**EXISTING  
ARRANGEMENT**  
Ground Floor

CLIENT:  
Name: Jeff Waterworth  
7 Myrtle Avenue,  
Thornton Cleveleys,  
FY5 2ZD

SCALE: 1:50	DRAWN BY: MD
----------------	-----------------

DRAWING NO: DG - 24 - 001- DAV	REV: A
-----------------------------------	-----------