


# SINGLE STOREY REAR AND SIDE EXTENSION

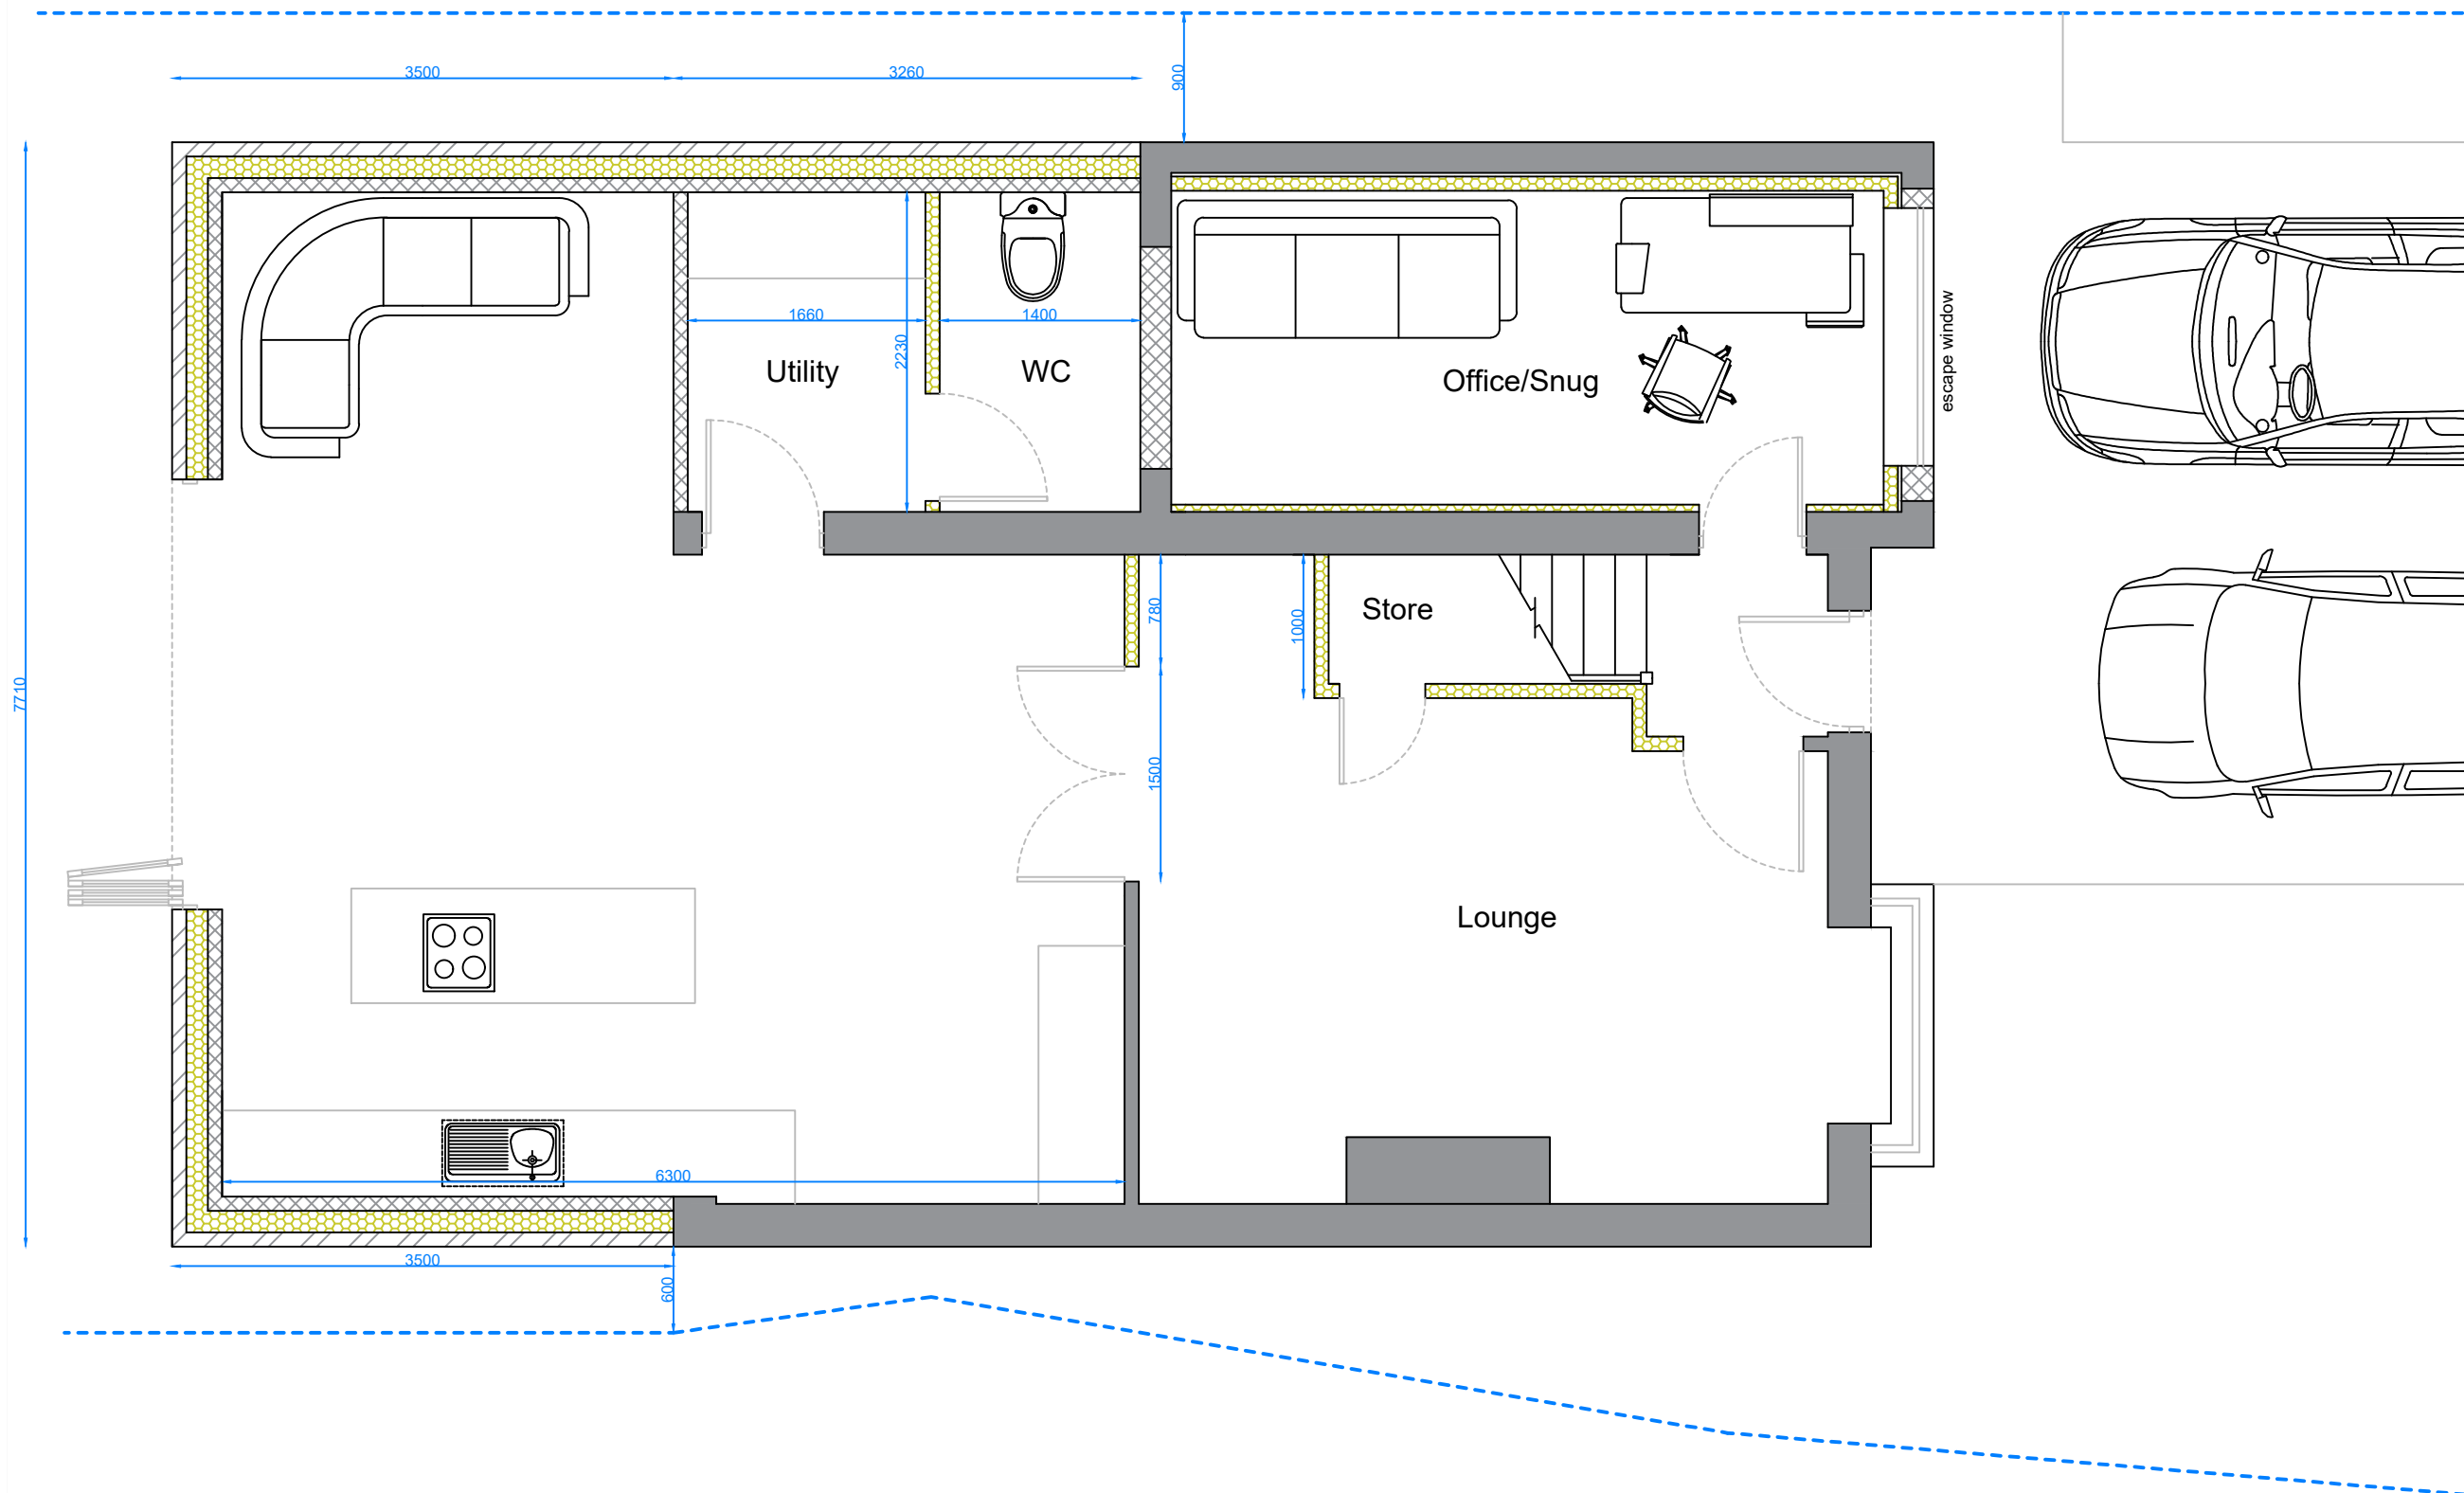

DRAWING TITLE:

**PROPOSED ARRANGEMENT**

Ground Floor

CLIENT:

Name: Jeff Waterworth  
7 Myrtle Avenue,  
Thornton Cleveleys,  
FY5 2ZD

SCALE:

1:50

DRAWN BY:

MD

DRAWING NO:

DG - 24 - 003- DAV

REV:

B