


# Location Plan

Site Address: 4, The Green, South Ockendon, RM15 6SD

Date Produced: 19-Apr-2024

Scale: 1:1250 @A3

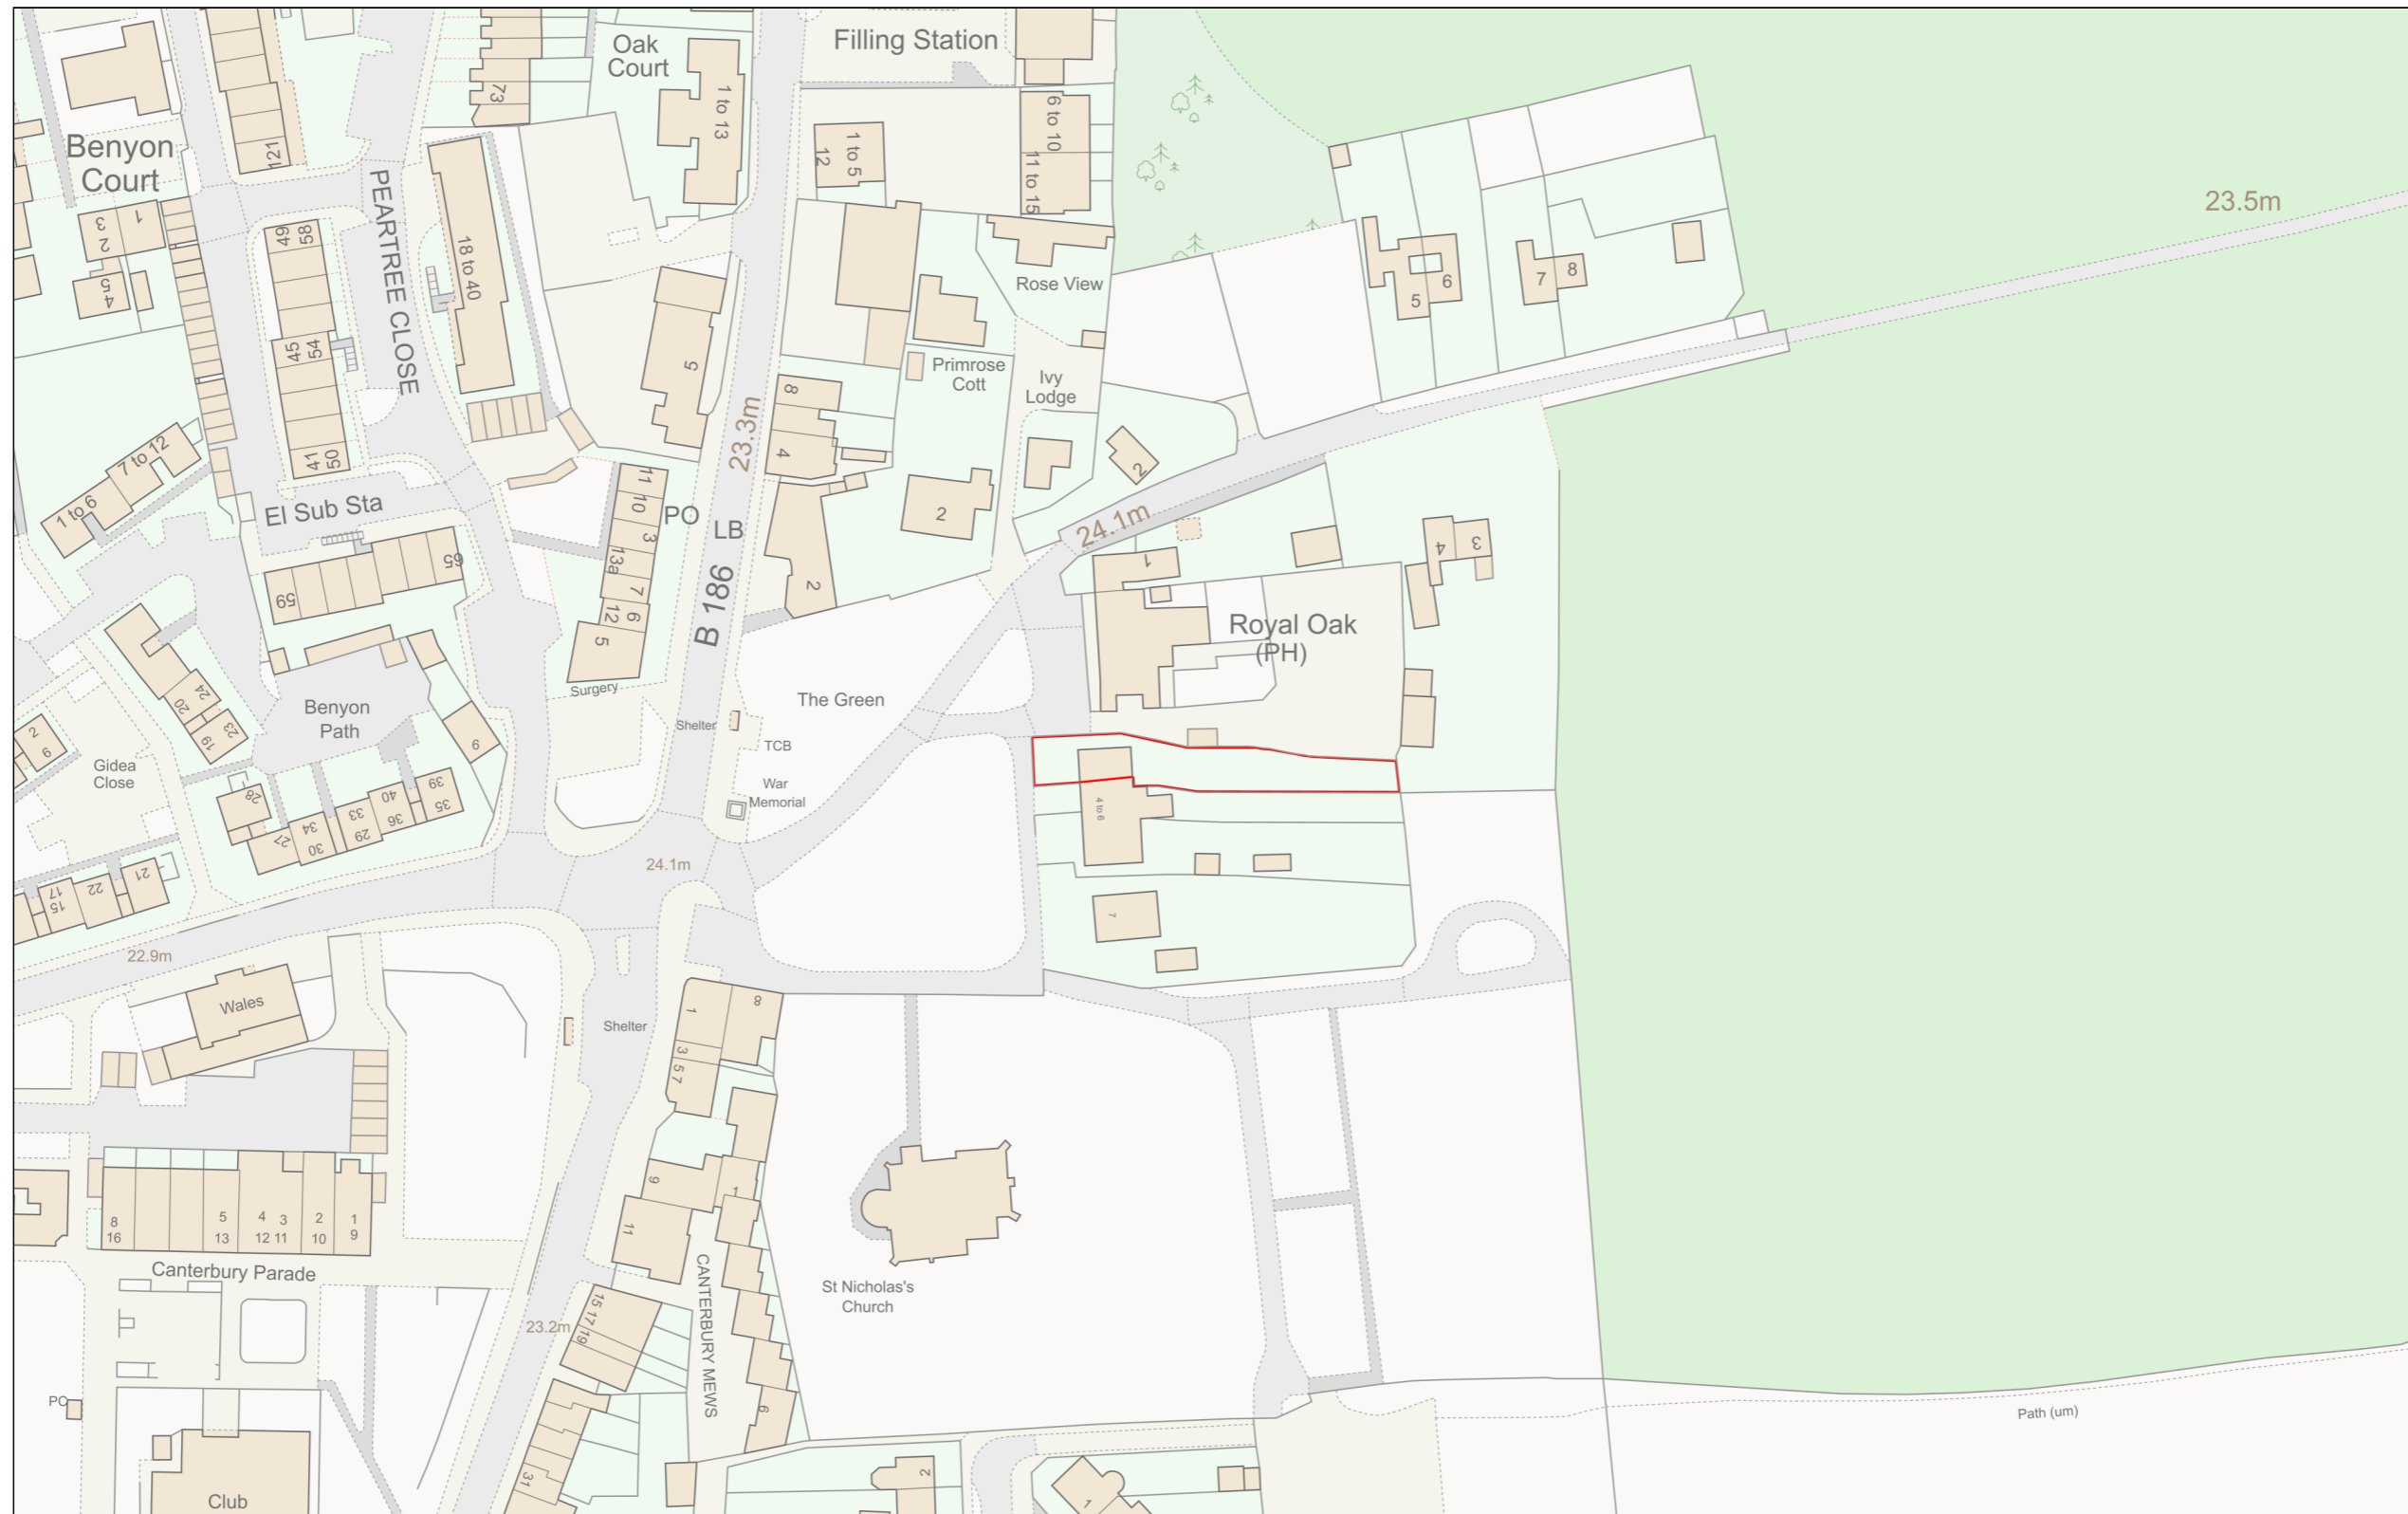

Planning Portal Reference: PP-12994228v1

