


Existing Right Elevation

Proposed Right Elevation

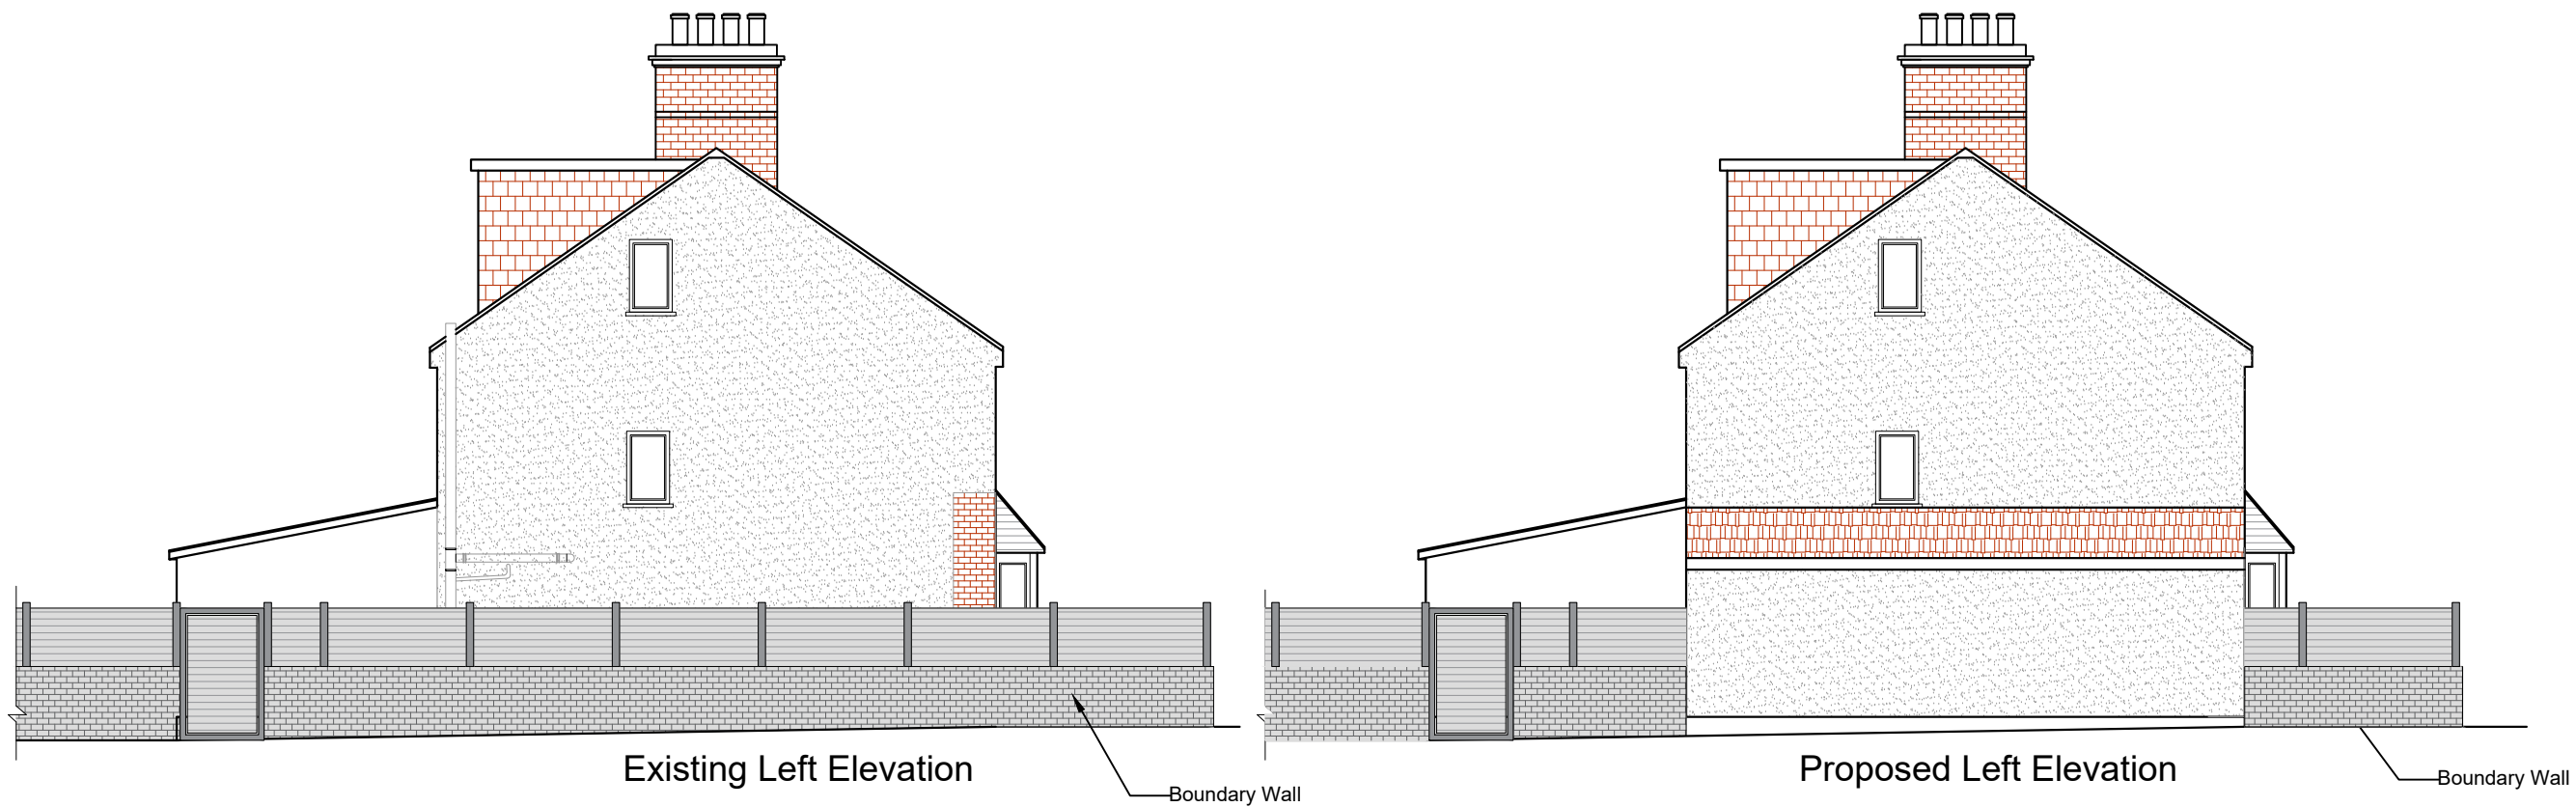

Existing Left Elevation

Proposed Left Elevation

\*\*\*All proposed exterior materials will be similar in appearance to those used in the construction of the existing dwelling.



**ONLINE  
ARCHITECTURAL  
SERVICES**

DRAWING: PLANNING		0 1 2 3 4 5 6 7 8 9 10 M 1:100					DRAWN: SA	DATE: 17/04/2024	
<b>DISCLAIMER</b> Drawing to be read in conjunction with all other relevant documentation. All written dimensions to be checked on site before work commences. Discrepancies, where identified, must be reported to the designer. The drawing is the property of Arch Studio and must not be reproduced or used in conjunction with any unauthorized person either wholly or in part without valid consent.		<b>ARCH STUDIO (OAS)</b> Email Address: info@onlinearchitecturalservices.com Contact Number: 07494 500087		<b>PROJECT :</b> 114 Salisbury Road, RM17 6DQ		<b>CLIENT:</b> Mr. Haque			
						<b>SHEET SIZE: A3</b>		<b>SCALE: 1:100</b>	
						<b>PROJECT NO:</b> 114/2021		<b>DRAWING NO:</b> PD 05	
								<b>REV:</b>	