

116

Assumed Boundary Line

Proposed Development

Flat Roof


114

Proposed Block Plan
114 Salisbury Road, RM17 6DQ



ONLINE
ARCHITECTURAL
SERVICES

DRAWING:
PLANNING

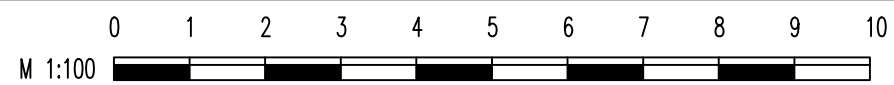

DISCLAIMER
Drawing to be read in conjunction with all other relevant documentation
All written dimensions to be checked on site before work commences.
Discrepancies, where identified, must be reported to the designer.
The drawing is the property of Arch Studio and must not be reproduced or
used in conjunction with any unauthorized person either wholly or in part
without valid consent.

ARCH STUDIO (OAS)
Email Address: info@onlinearchitecturalservices.com
Contact Number: 07494 500087

PROJECT :
114 Salisbury Road, RM17 6DQ

CLIENT:
Mr. Haque

DRAWN: SA	DATE: 17/04/2024	
SHEET SIZE: A3	SCALE: 1:100	
PROJECT NO: 114/2021	DRAWING NO: PD 06	REV: