


1 Nile Street Elevation . As Existing
1:200


+ / - 1.000
timber birdsmouth fencing to boundary

1.220

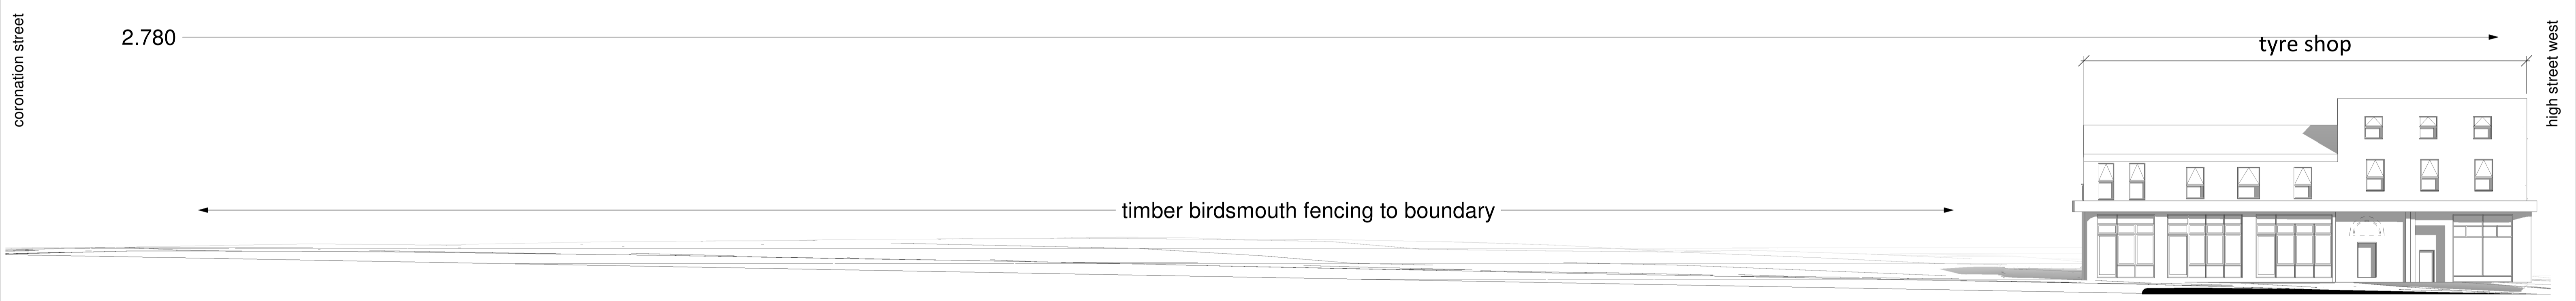


2 Villiers Street Elevation . As Existing
1:200

timber birdsmouth fencing to boundary

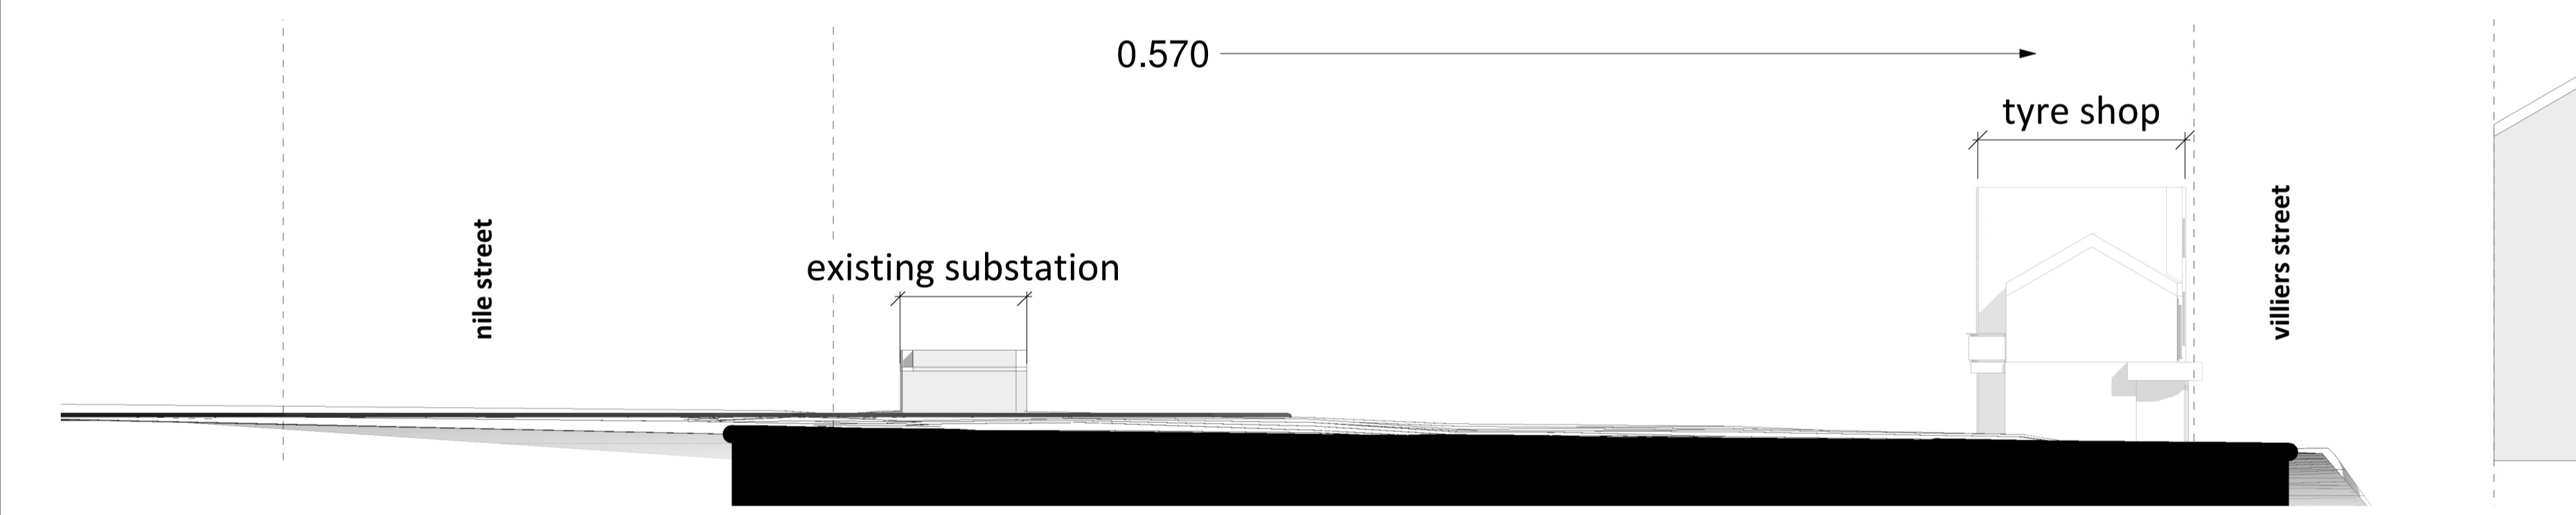


3 Coronation Street Elevation . As Existing
1:200

1.080

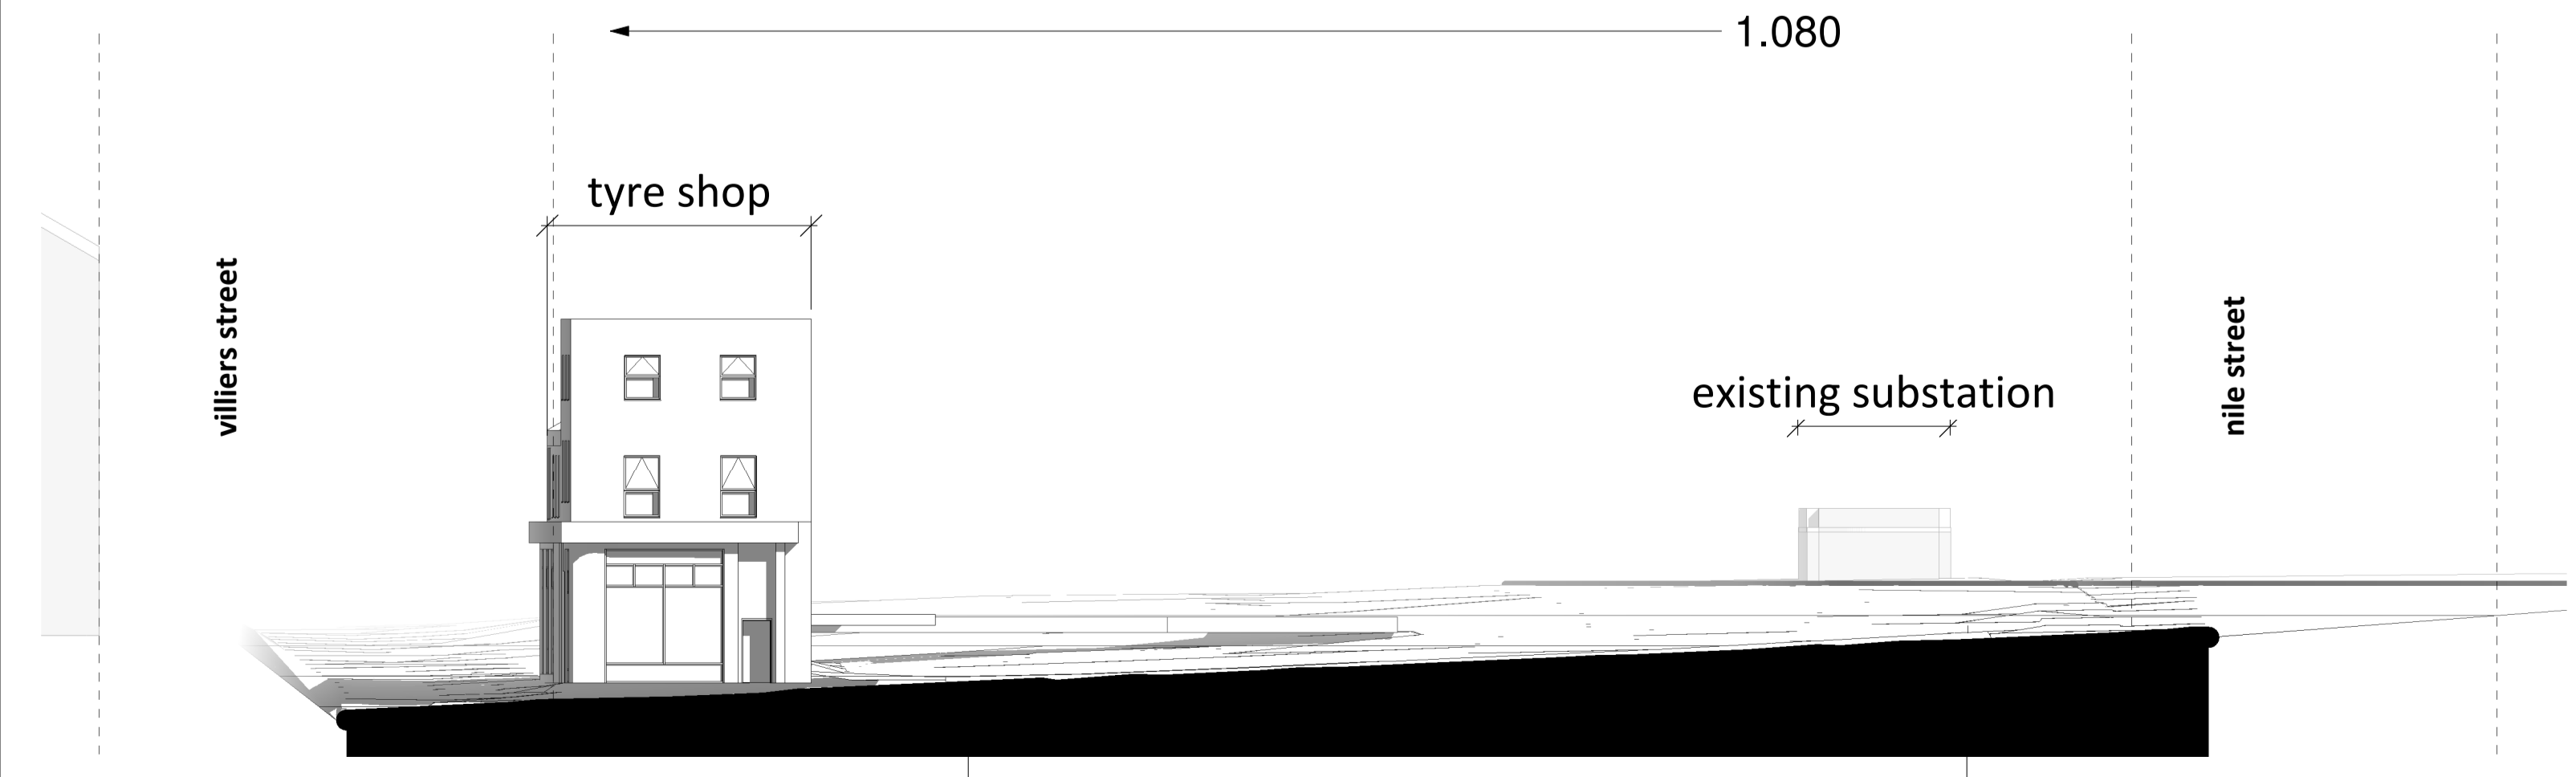

4 High Street West Elevation . As Existing
1:200

surface car park

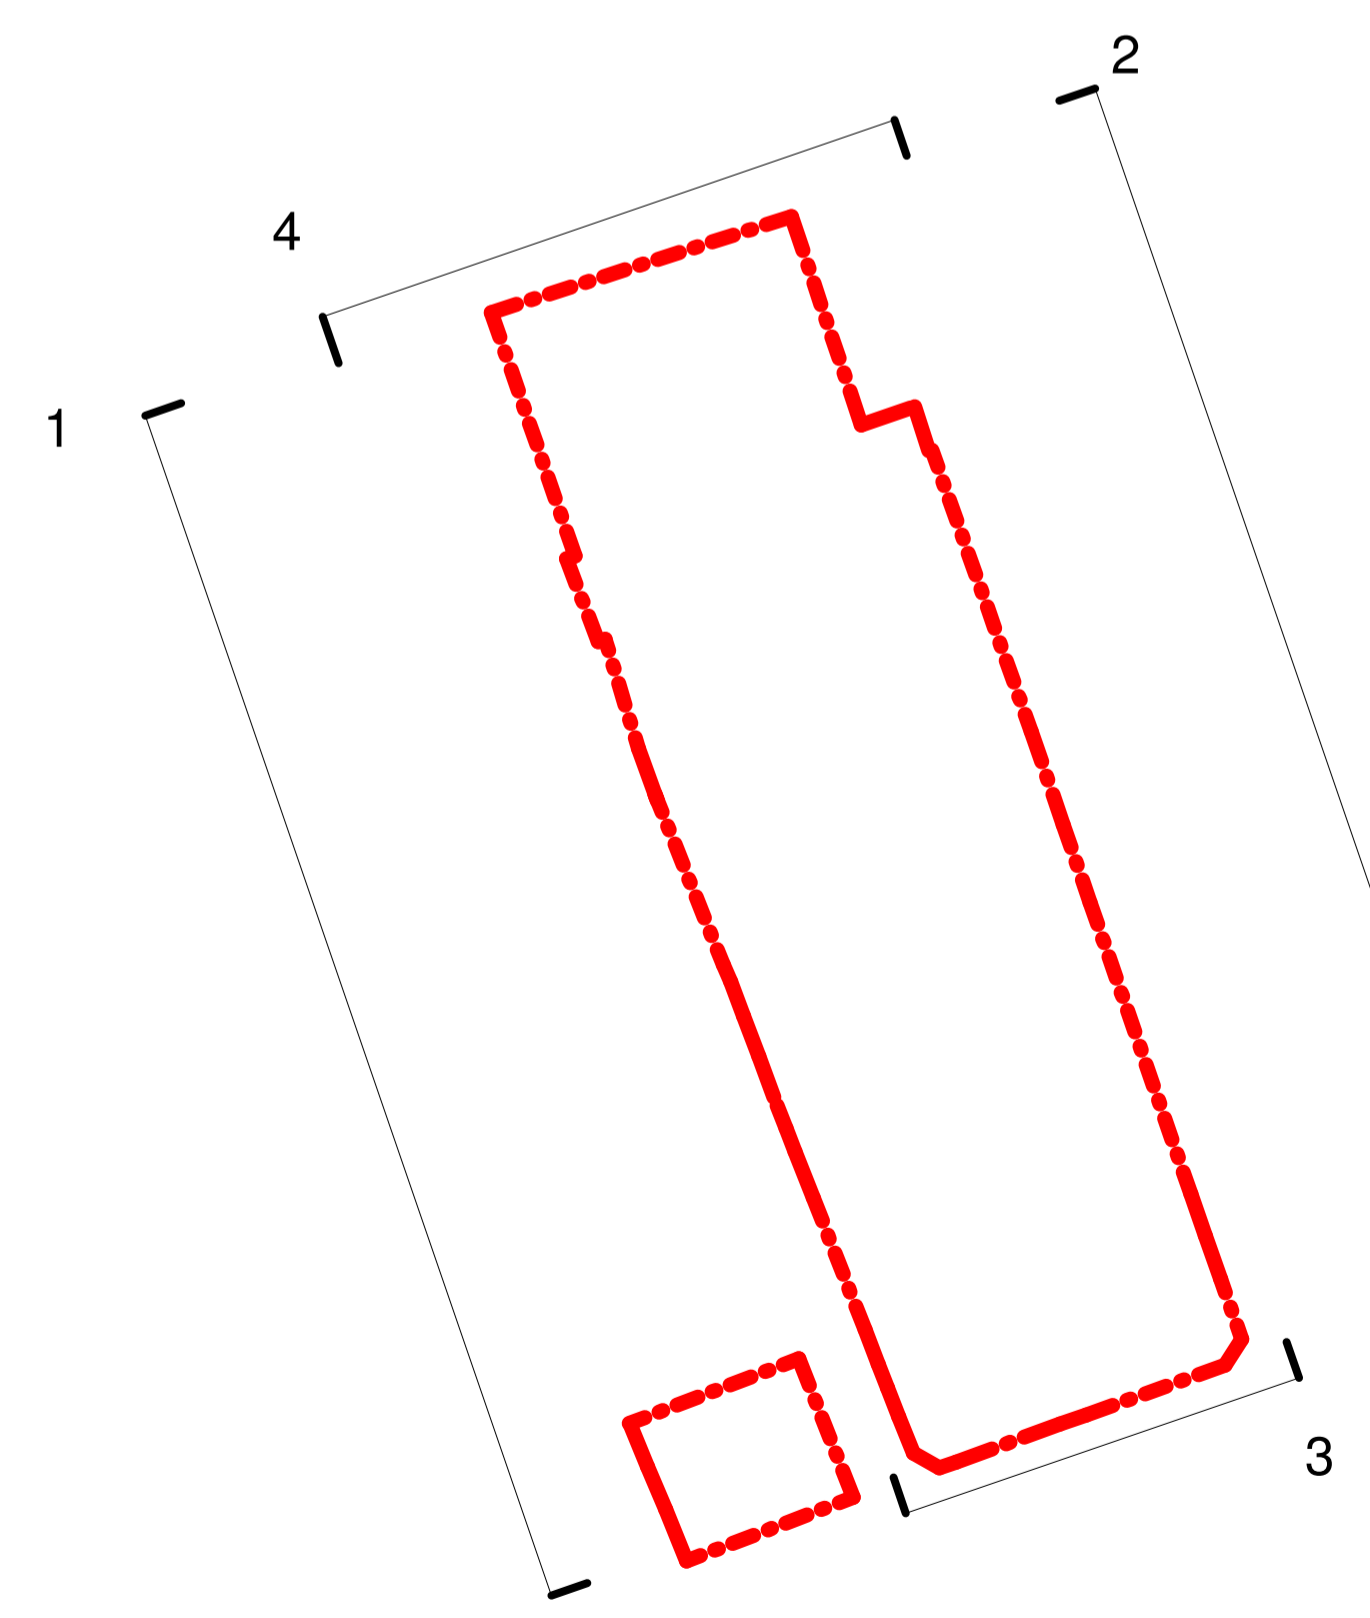

site key
1:1000

# Issue	Revision Description	Date	Issue / CH

Project ID: 2321-XSA-00-ZZ-DR-A-2040

Status: Purpose of Issue: Scale at A1: As indicated

Revision: SCU xsite ref: 2321

Project: Nile + Villiers Town
Drawing: Site Elevations . As Existing