

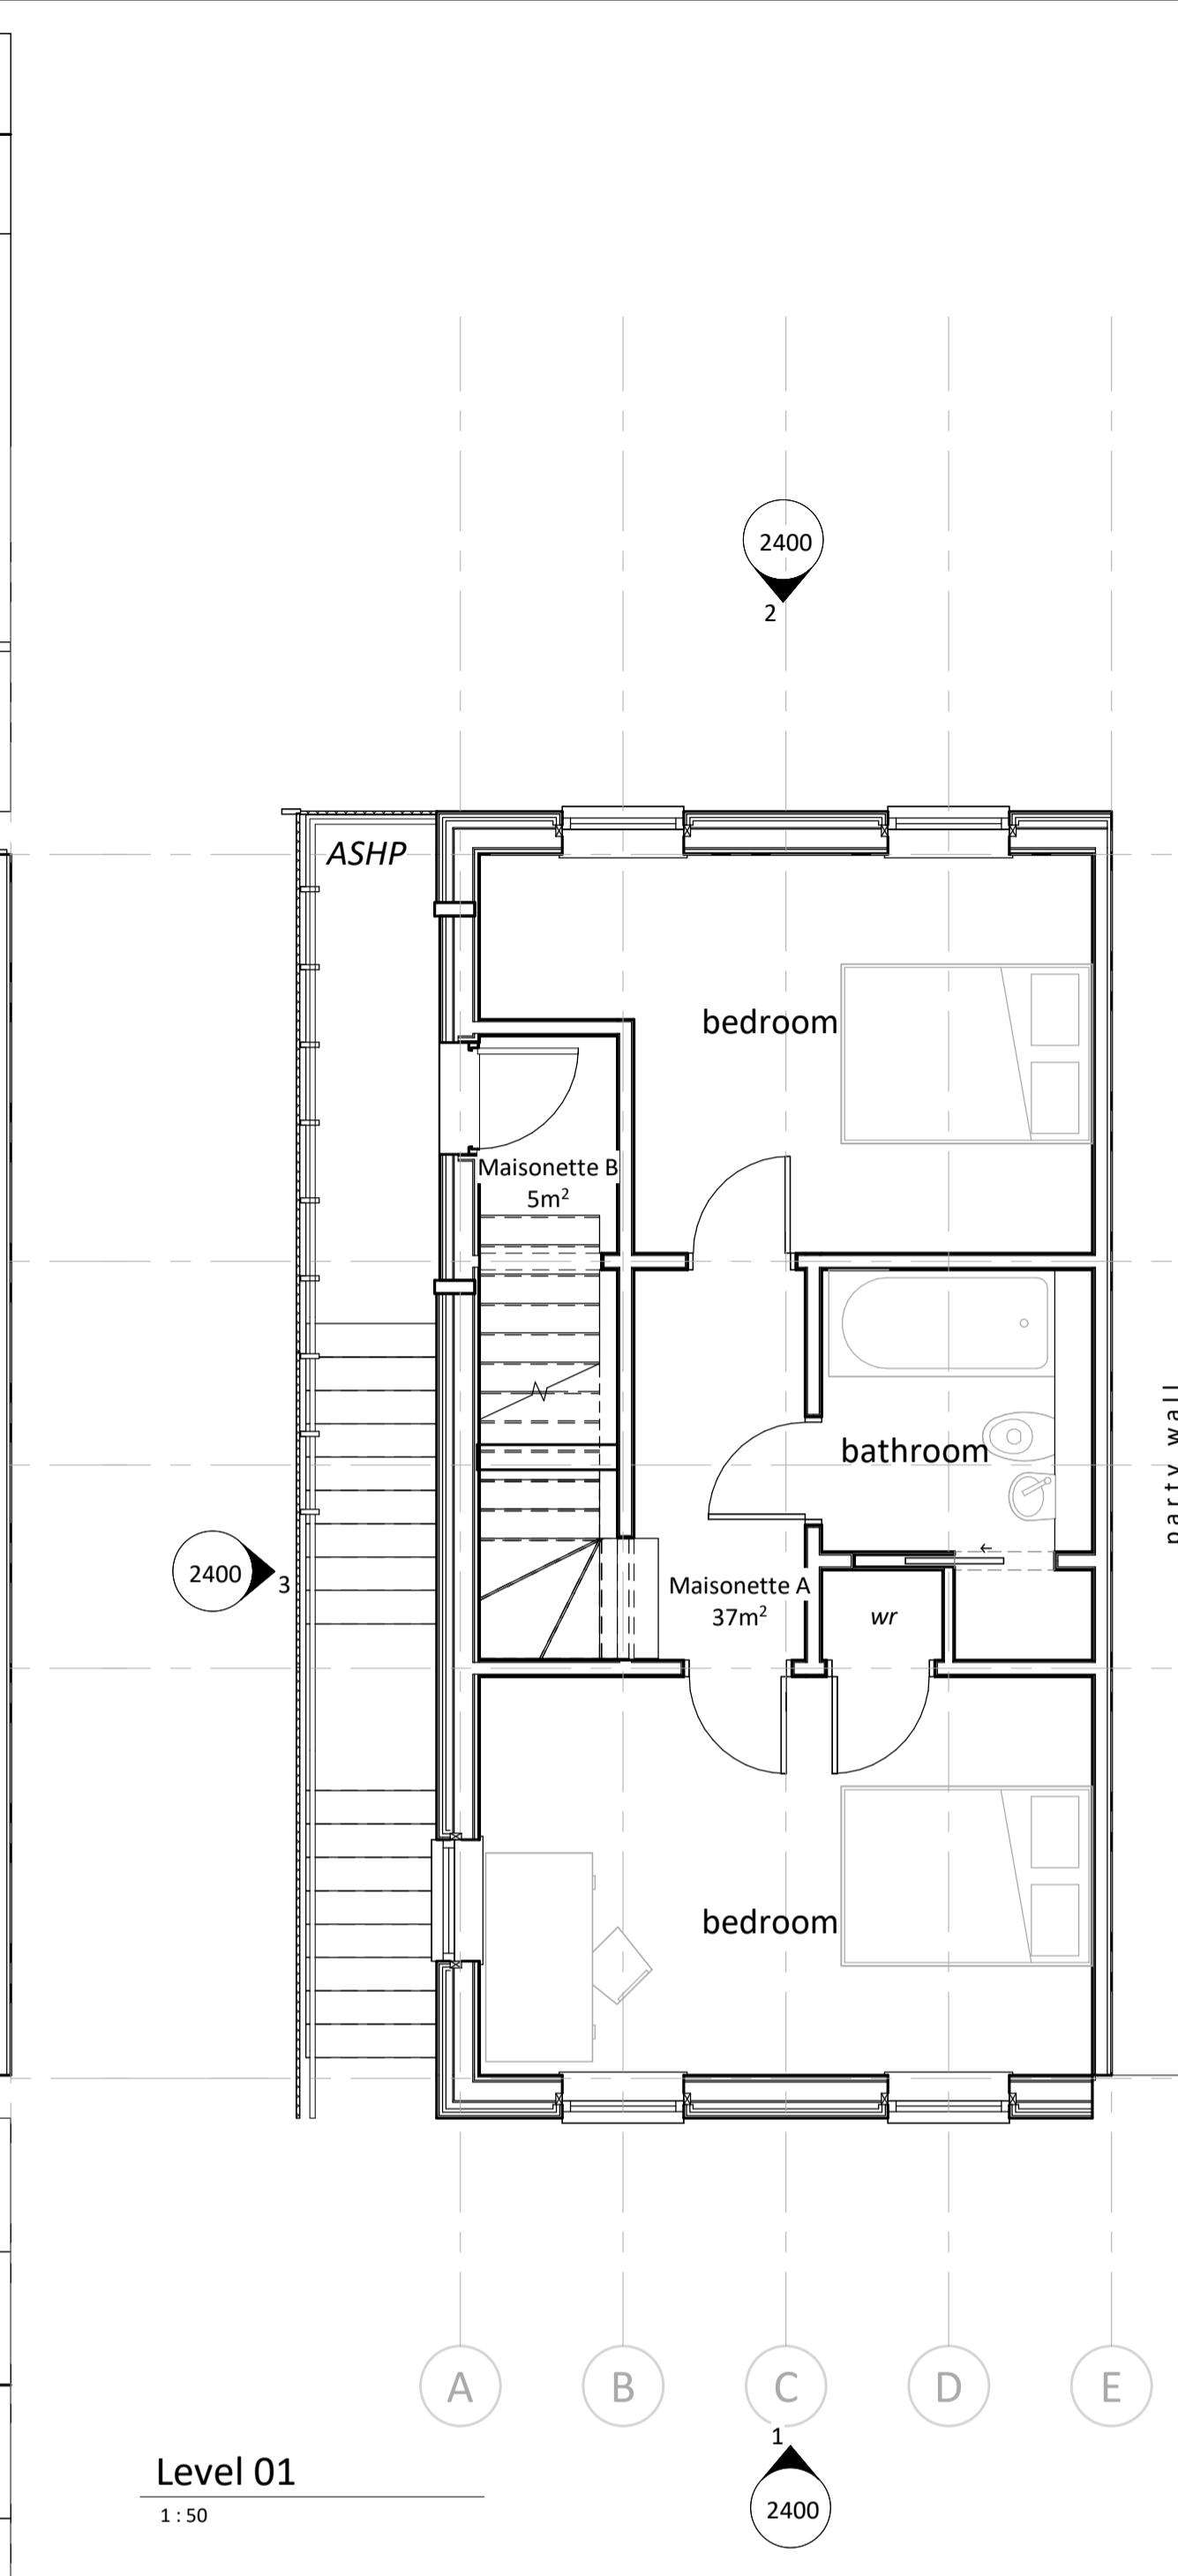



fd . 30min fire door

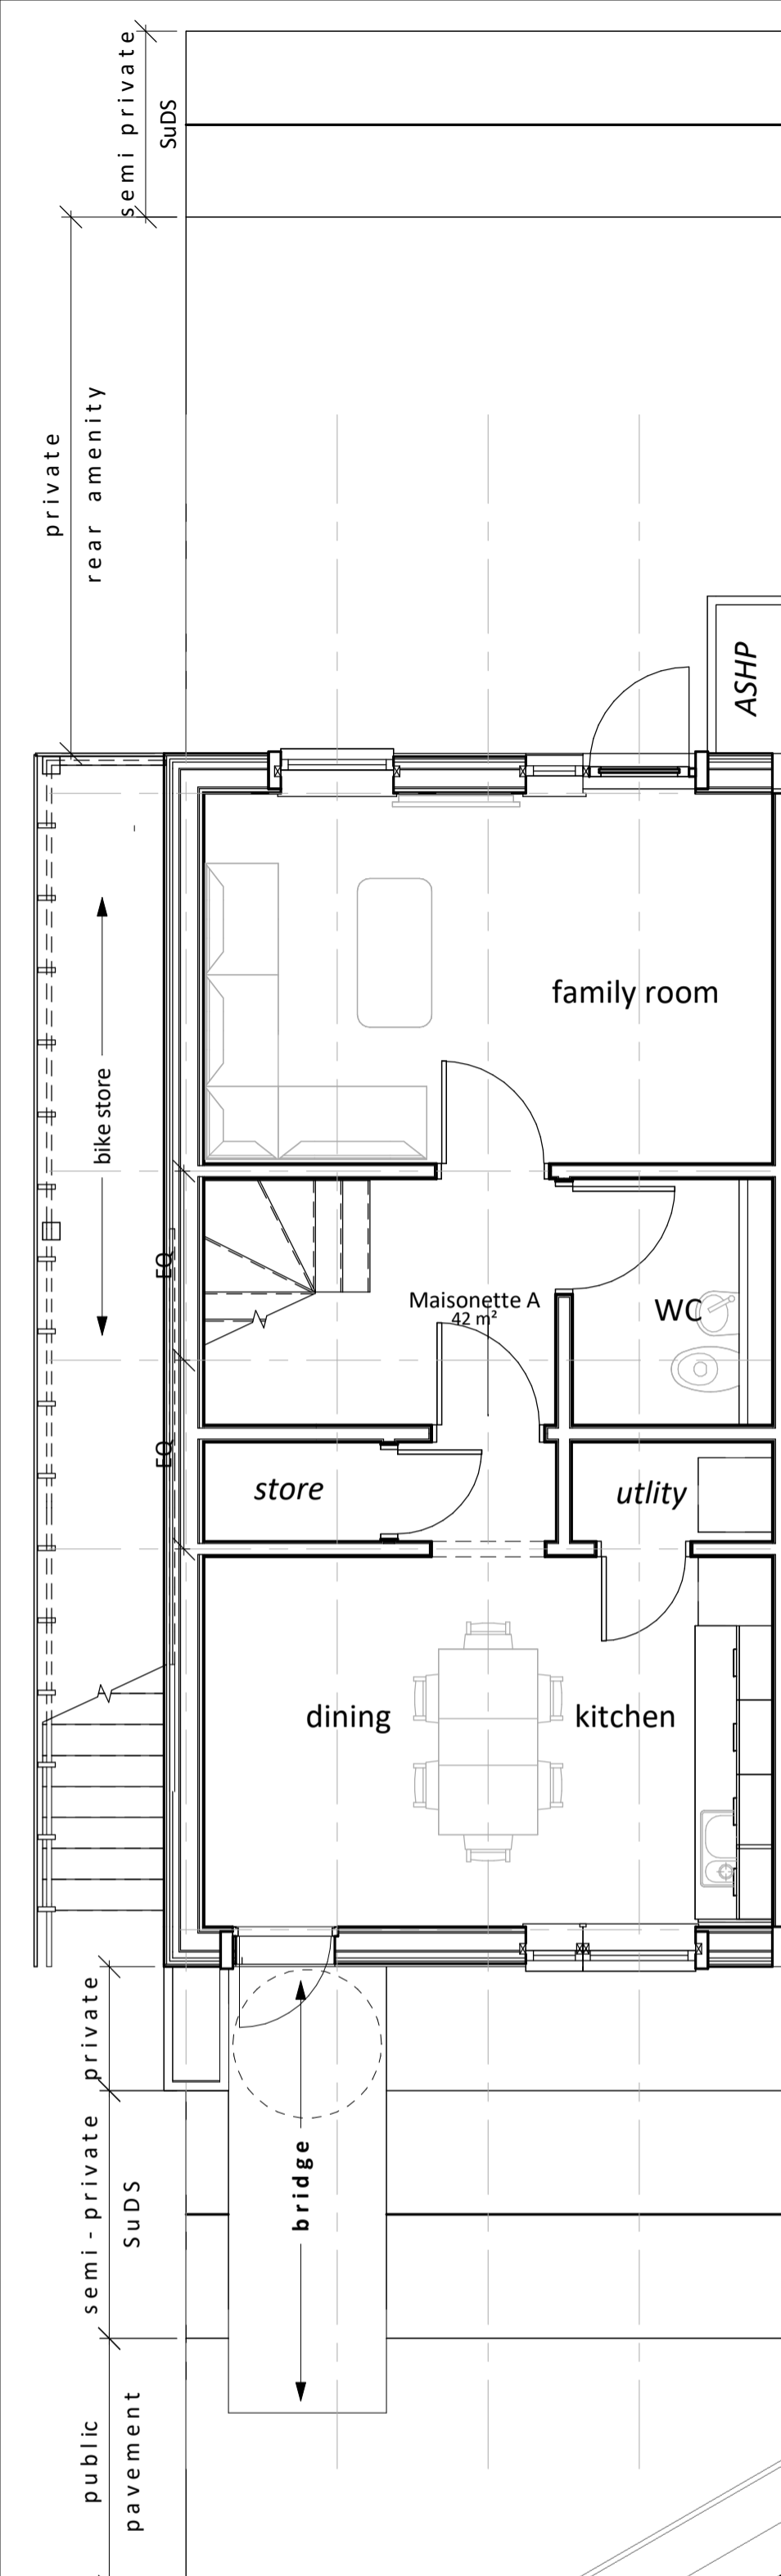


Level 01  
1:50

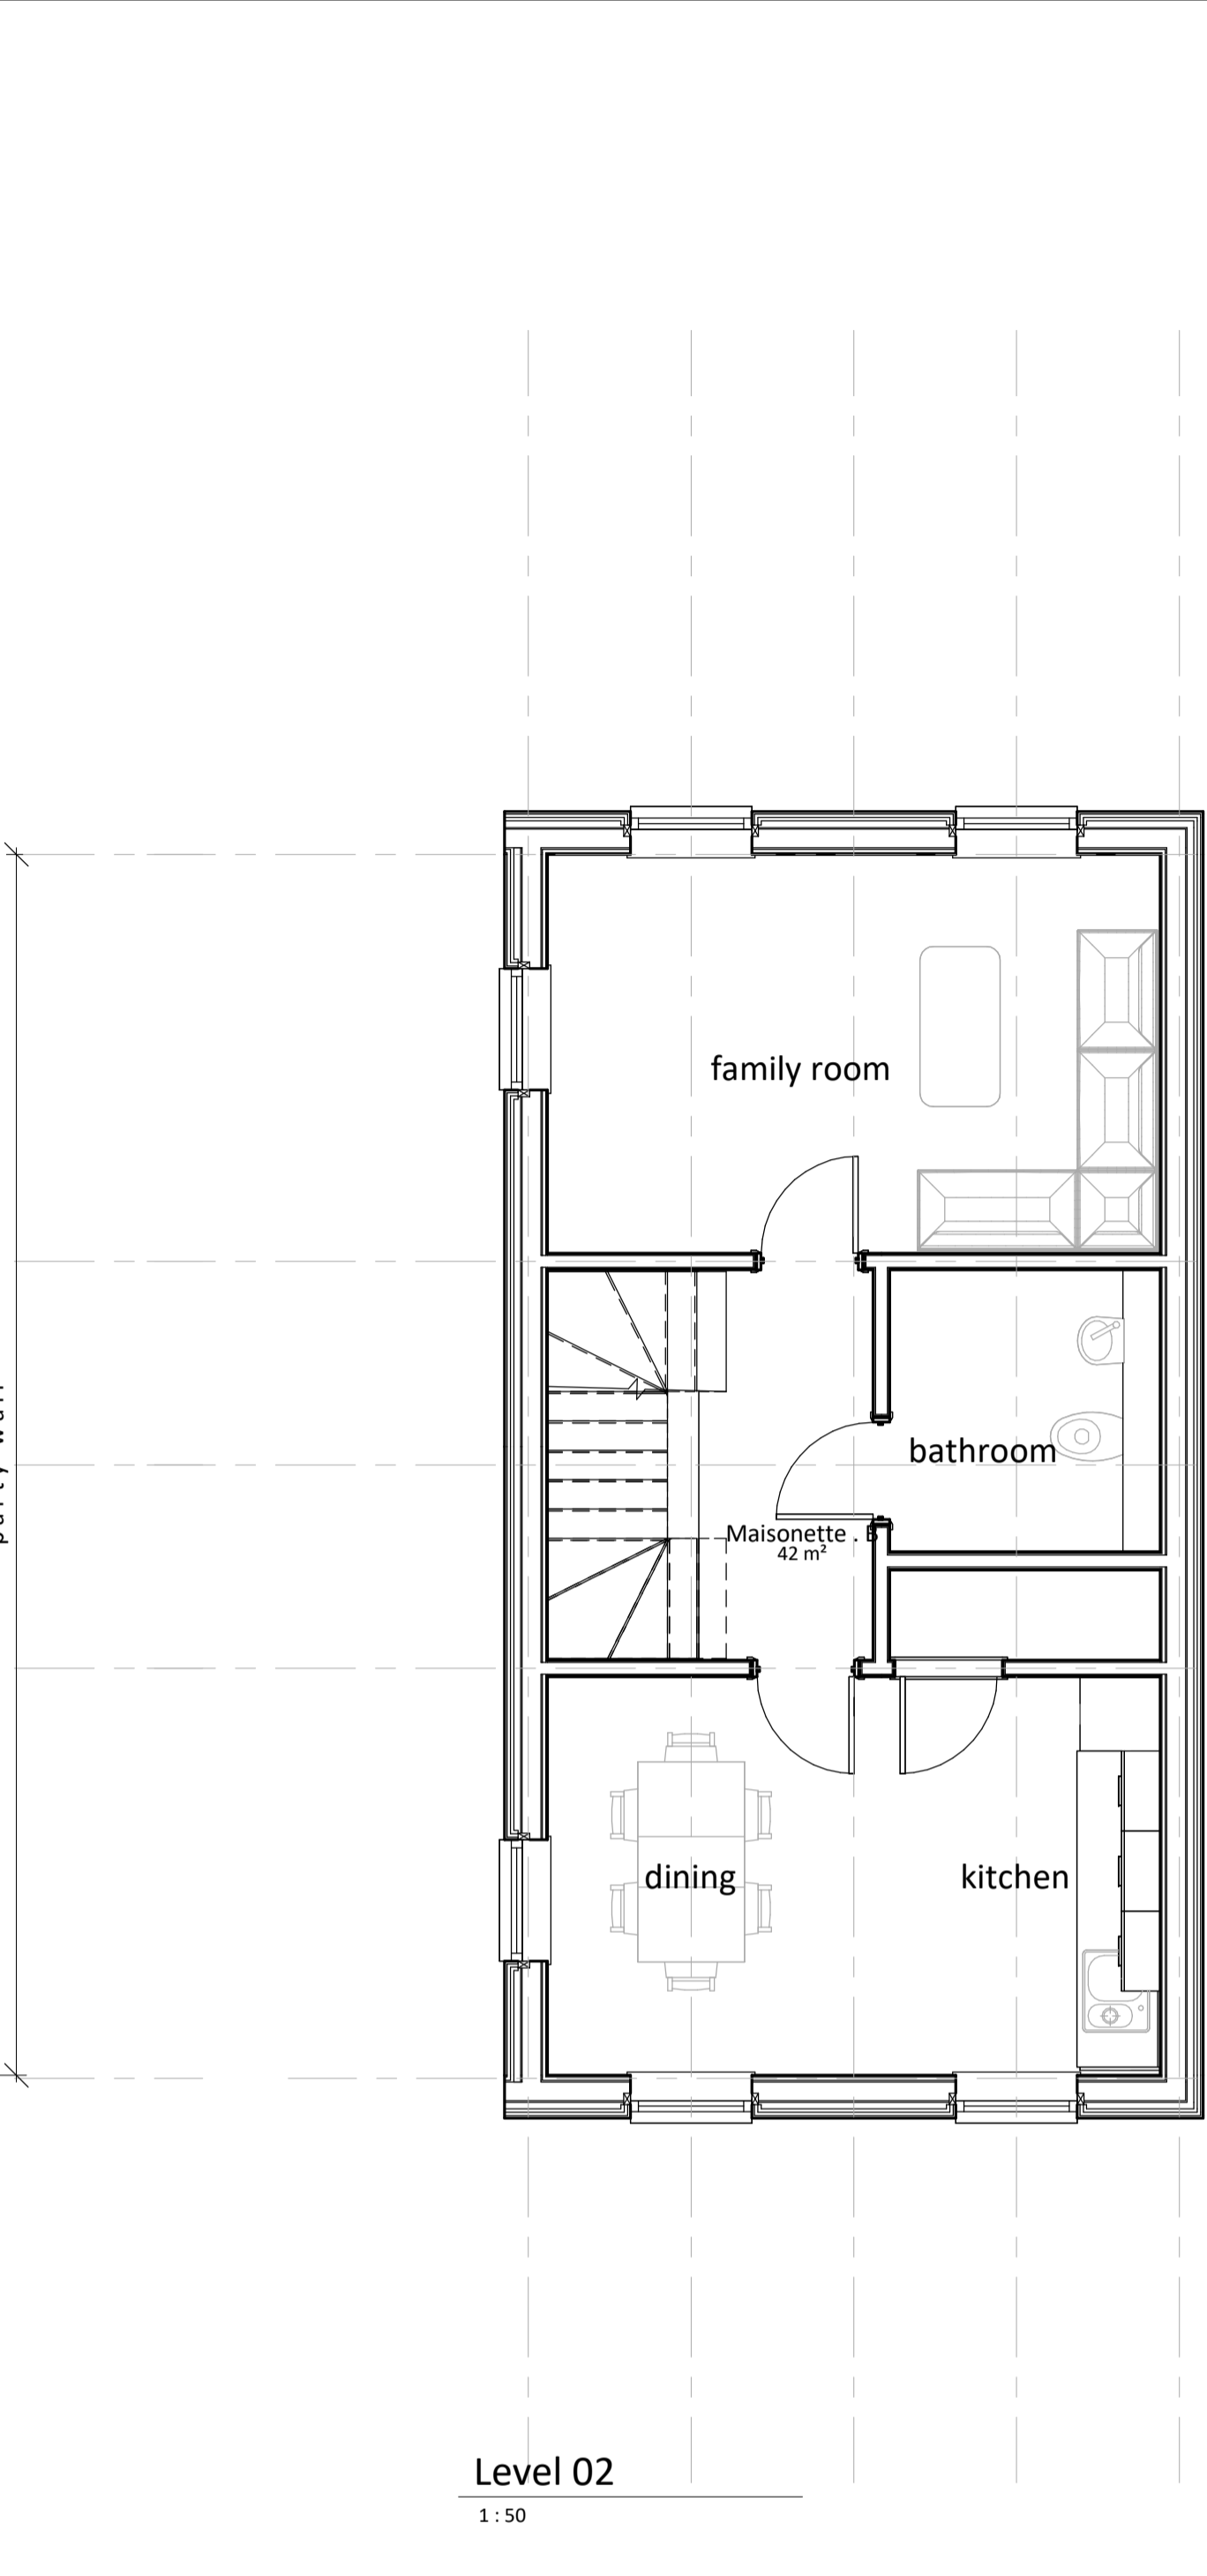


Level 02  
1:50

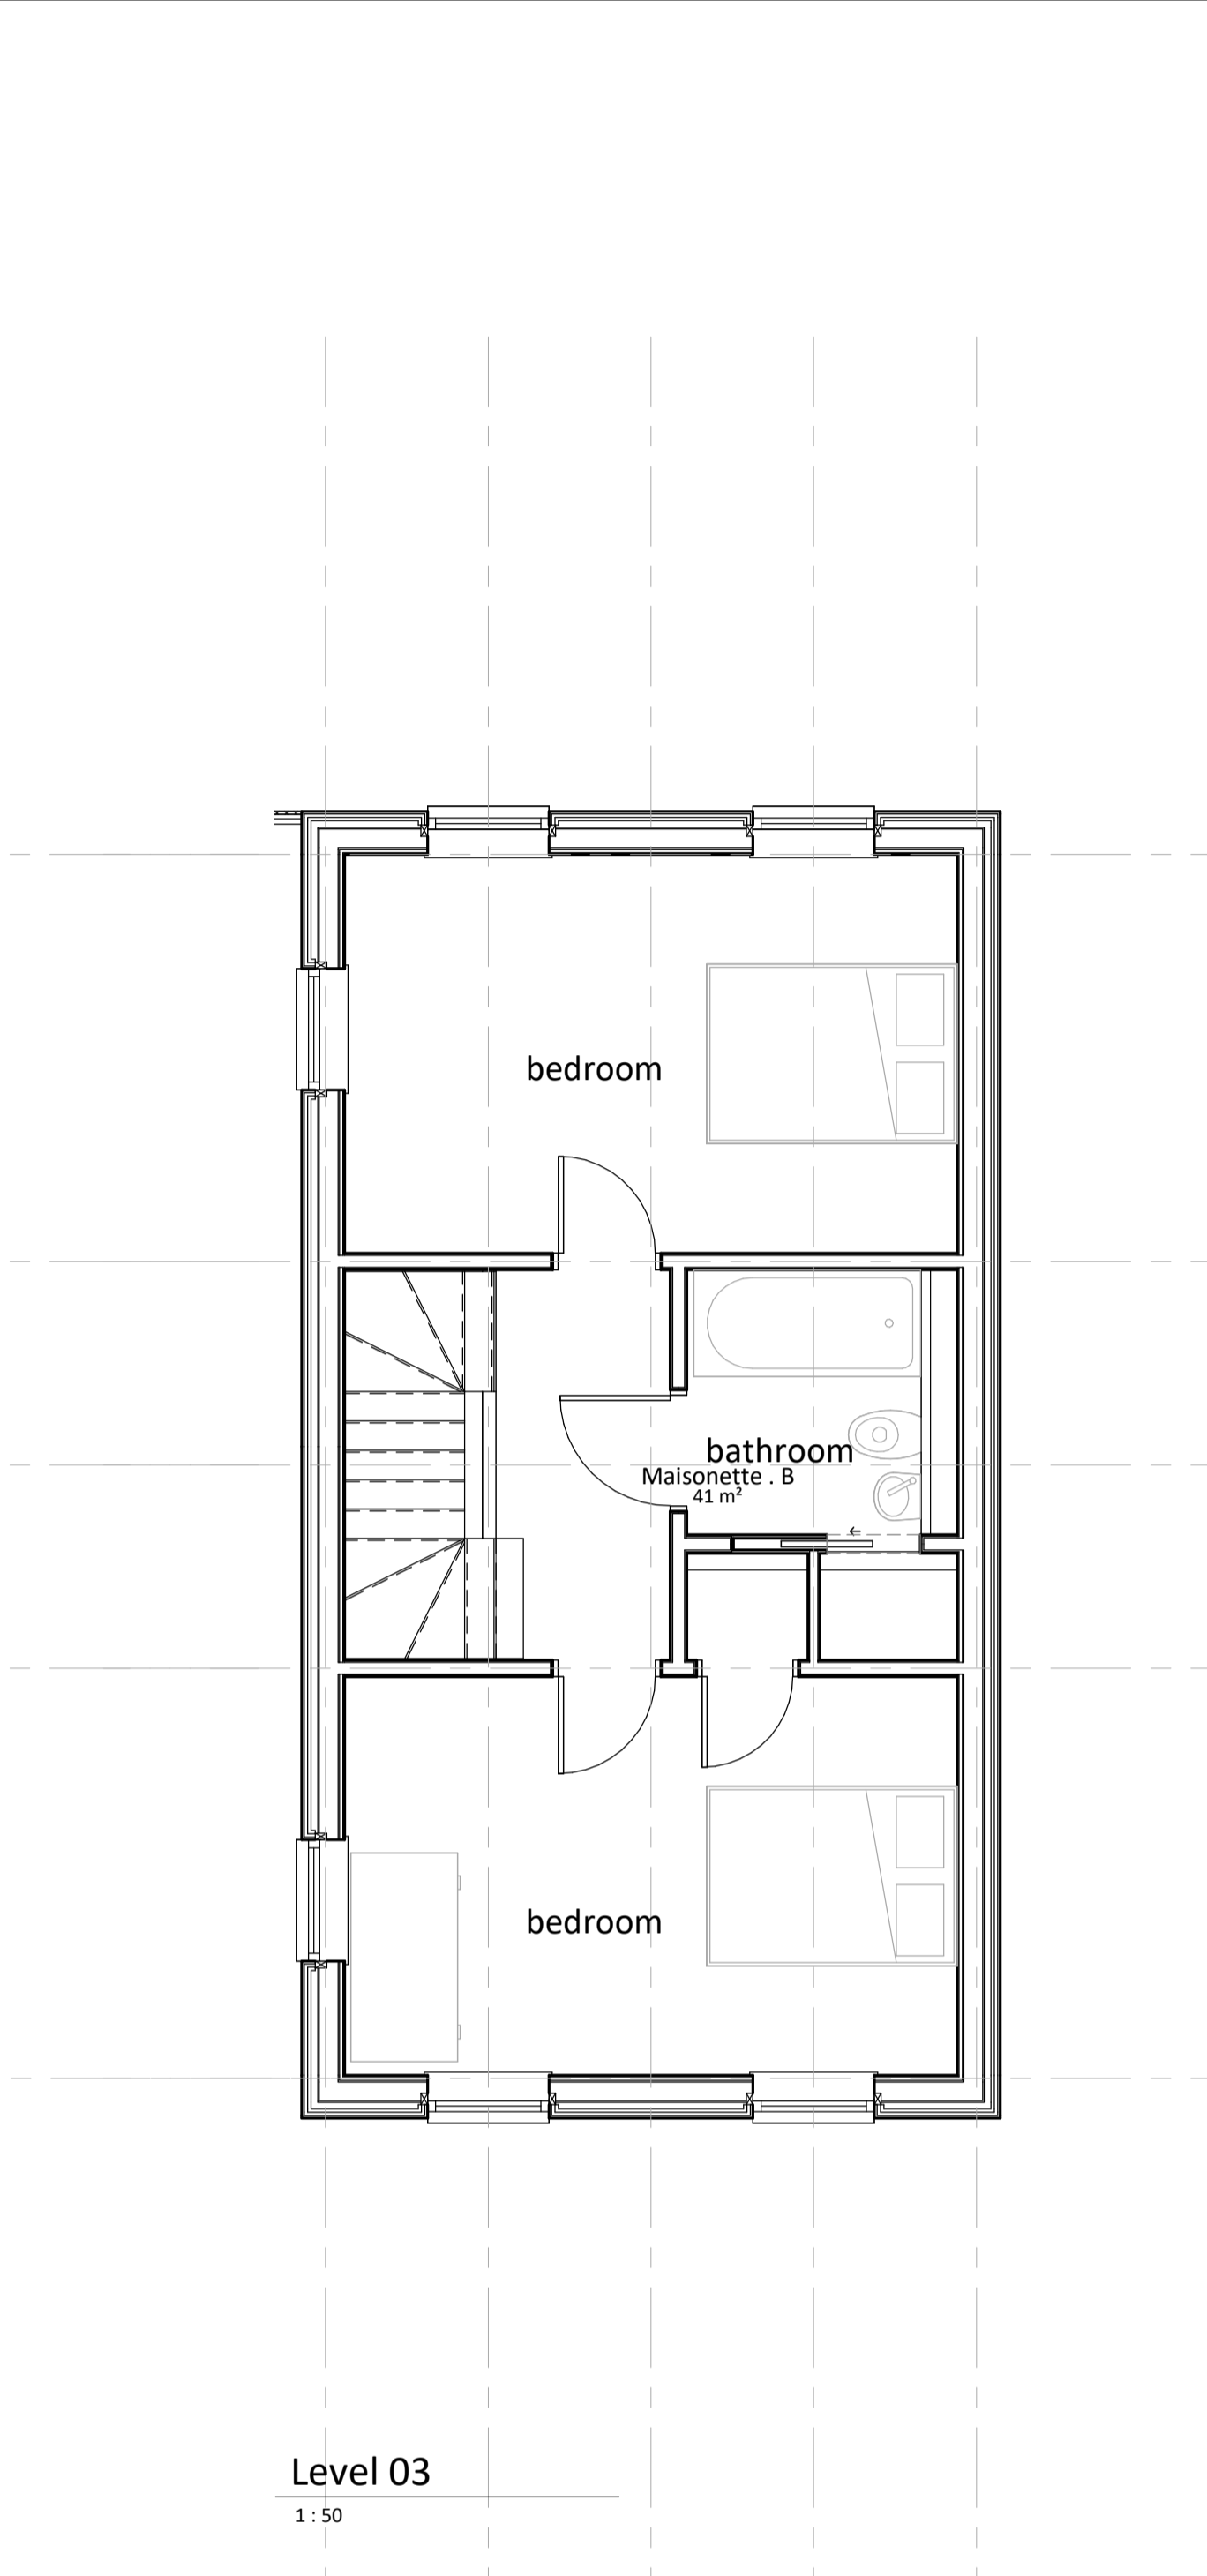


Level 03  
1:50

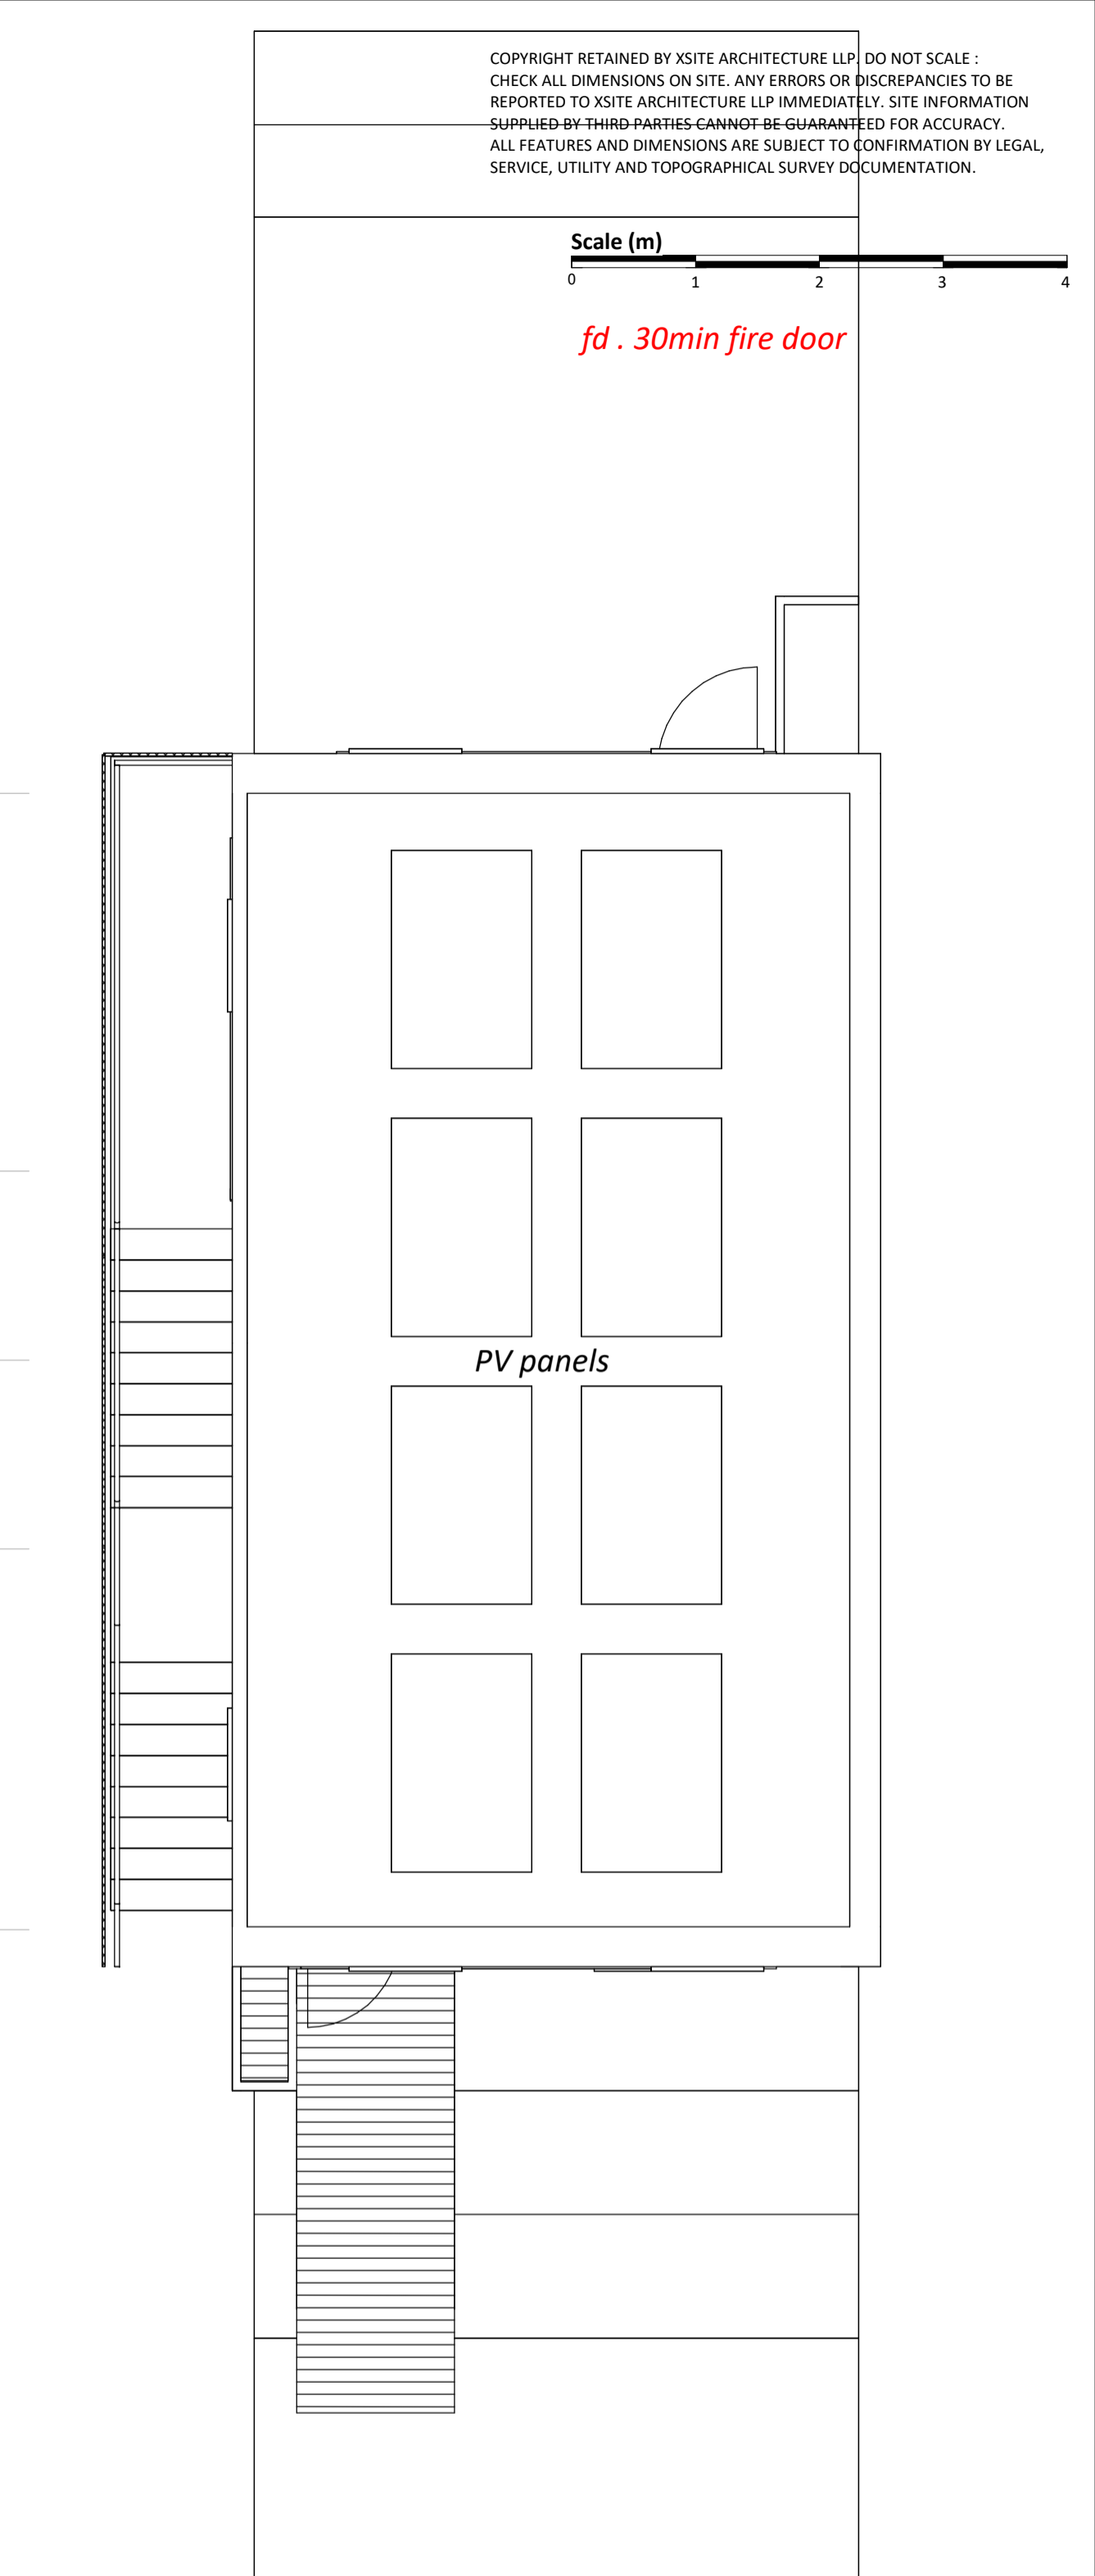


Roof  
1:50

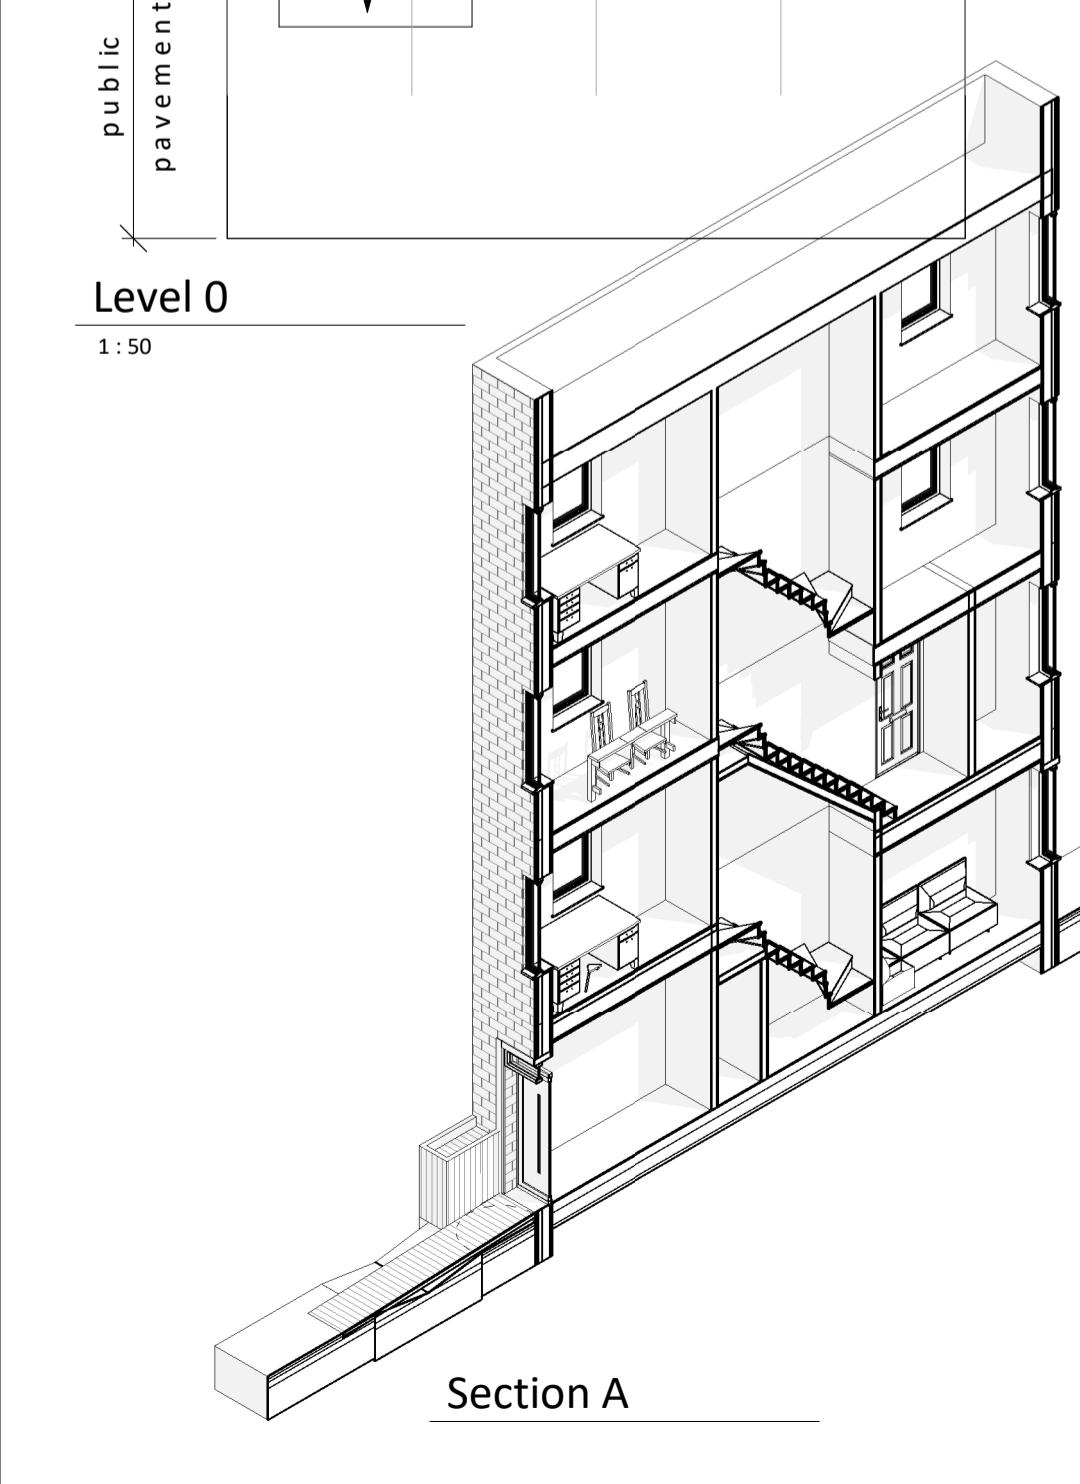

Section A

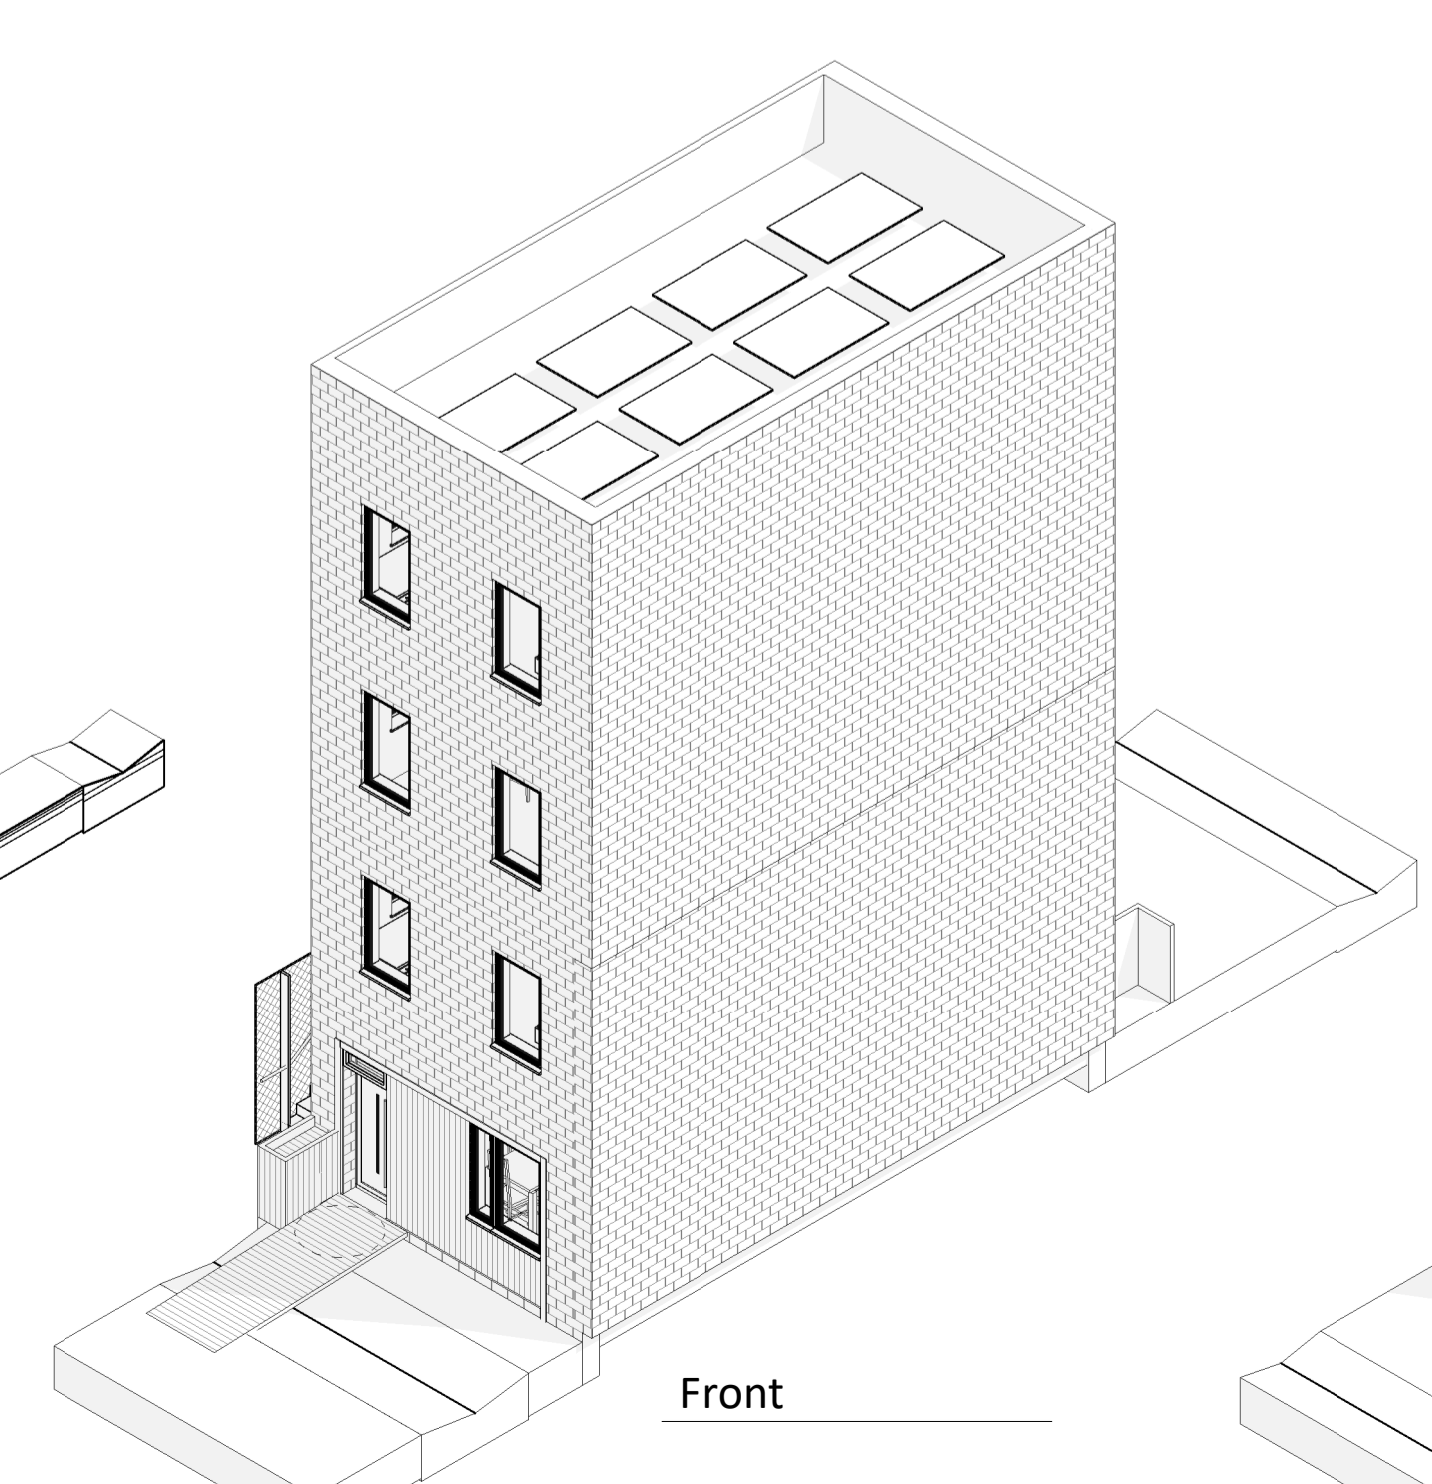


Front

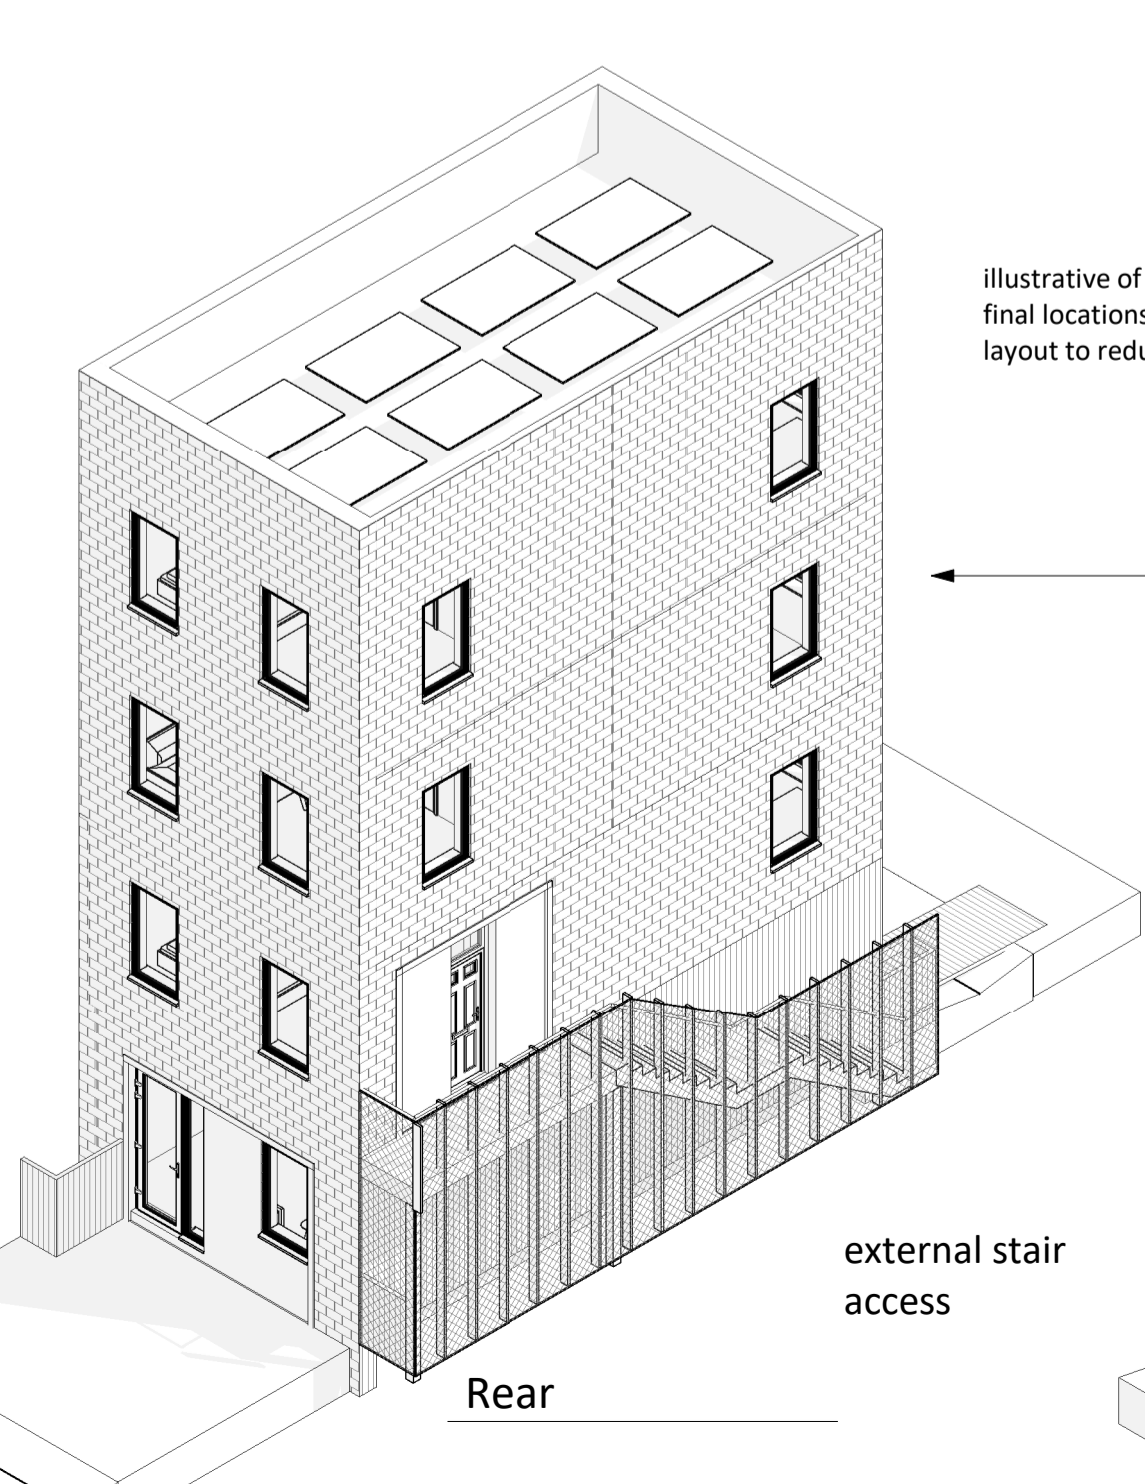

Rear

external stair access

illustrative of glazing locations - final locations subject to final layout to reduce overlooking

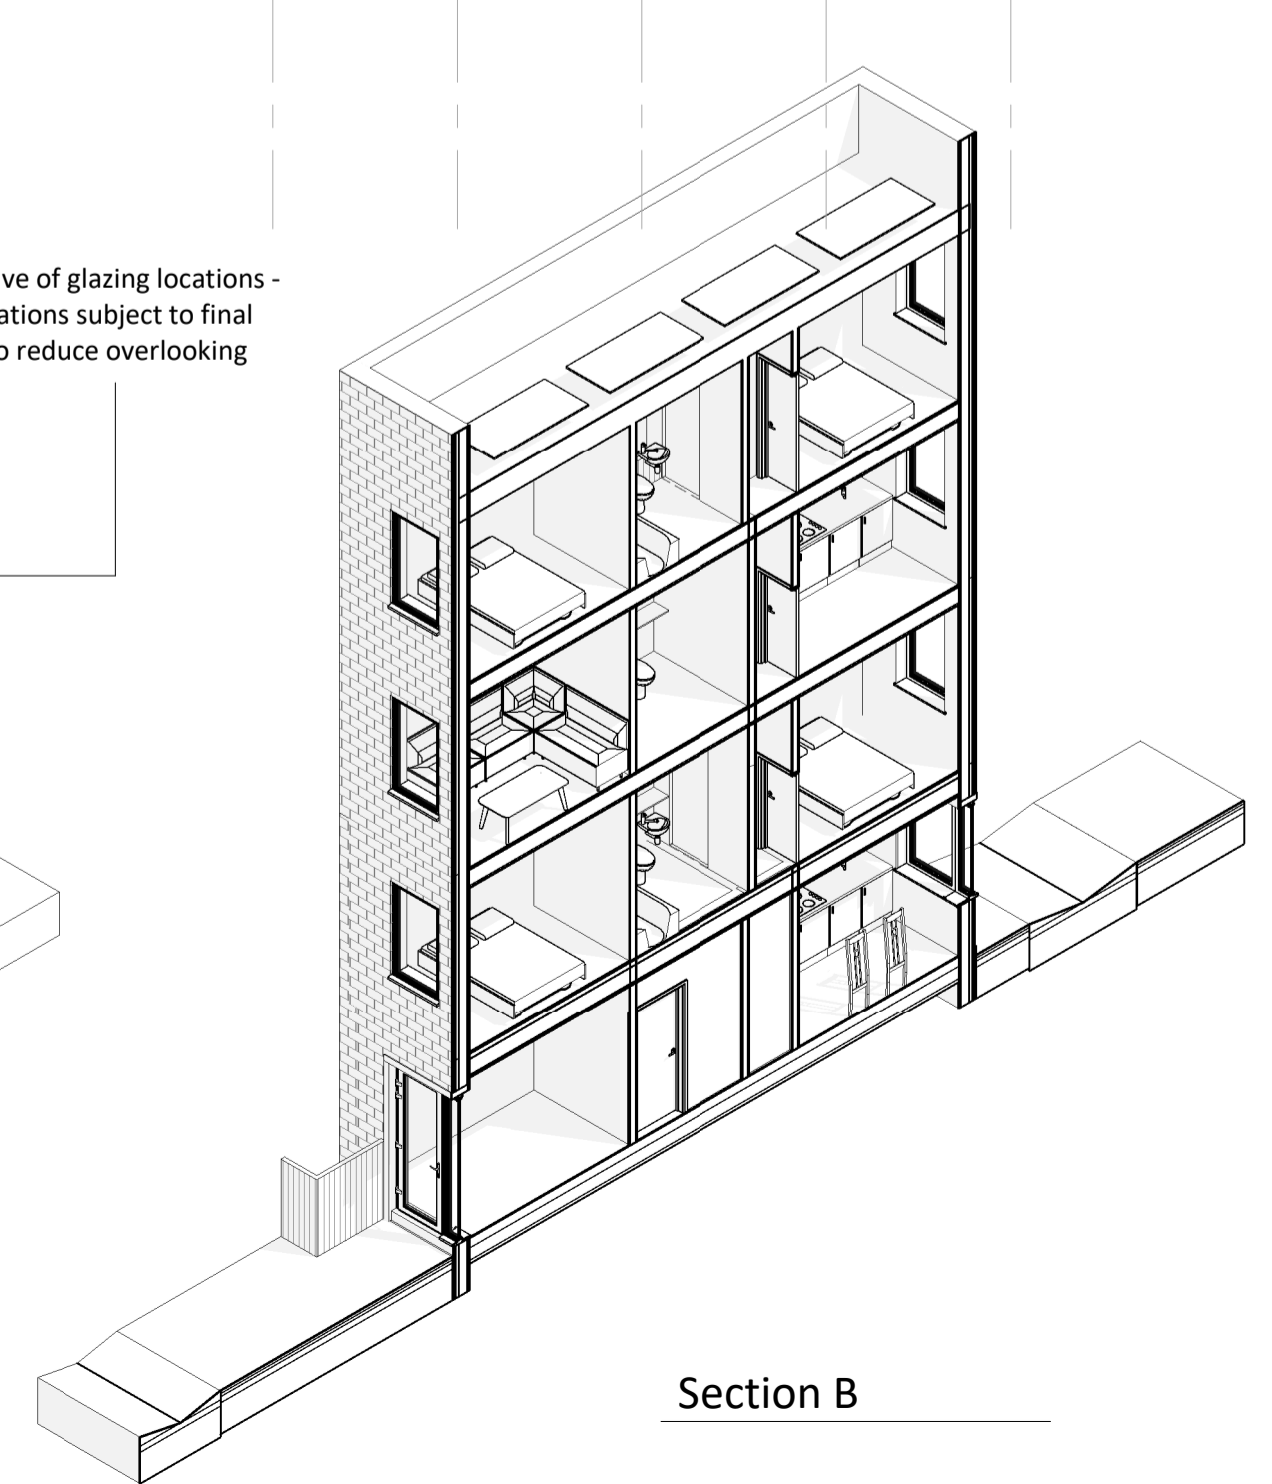

Section B

GIA - Maisonette A	
Level	Area
Level 0	42m <sup>2</sup>
Level 1	37m <sup>2</sup>
	79m <sup>2</sup>

GIA - Maisonette B	
Level	Area
Level 1	5m <sup>2</sup>
Level 2	41m <sup>2</sup>
Level 3	42m <sup>2</sup>
	88m <sup>2</sup>

# Issue	Revision Description	Date	Issue / CH

Project ID: 2321 XSA03 ZZ-DR-A-2100

Status: SO Purpose of Issue: Planning Scale at A1: 1:50  
Revision: SCU Drawn by: SCU

Project: Nile + Villiers Town Drawing: Housing - Typical End of Terrace Maisonette Plans