



Level 01
1:50




Level 02
1:50

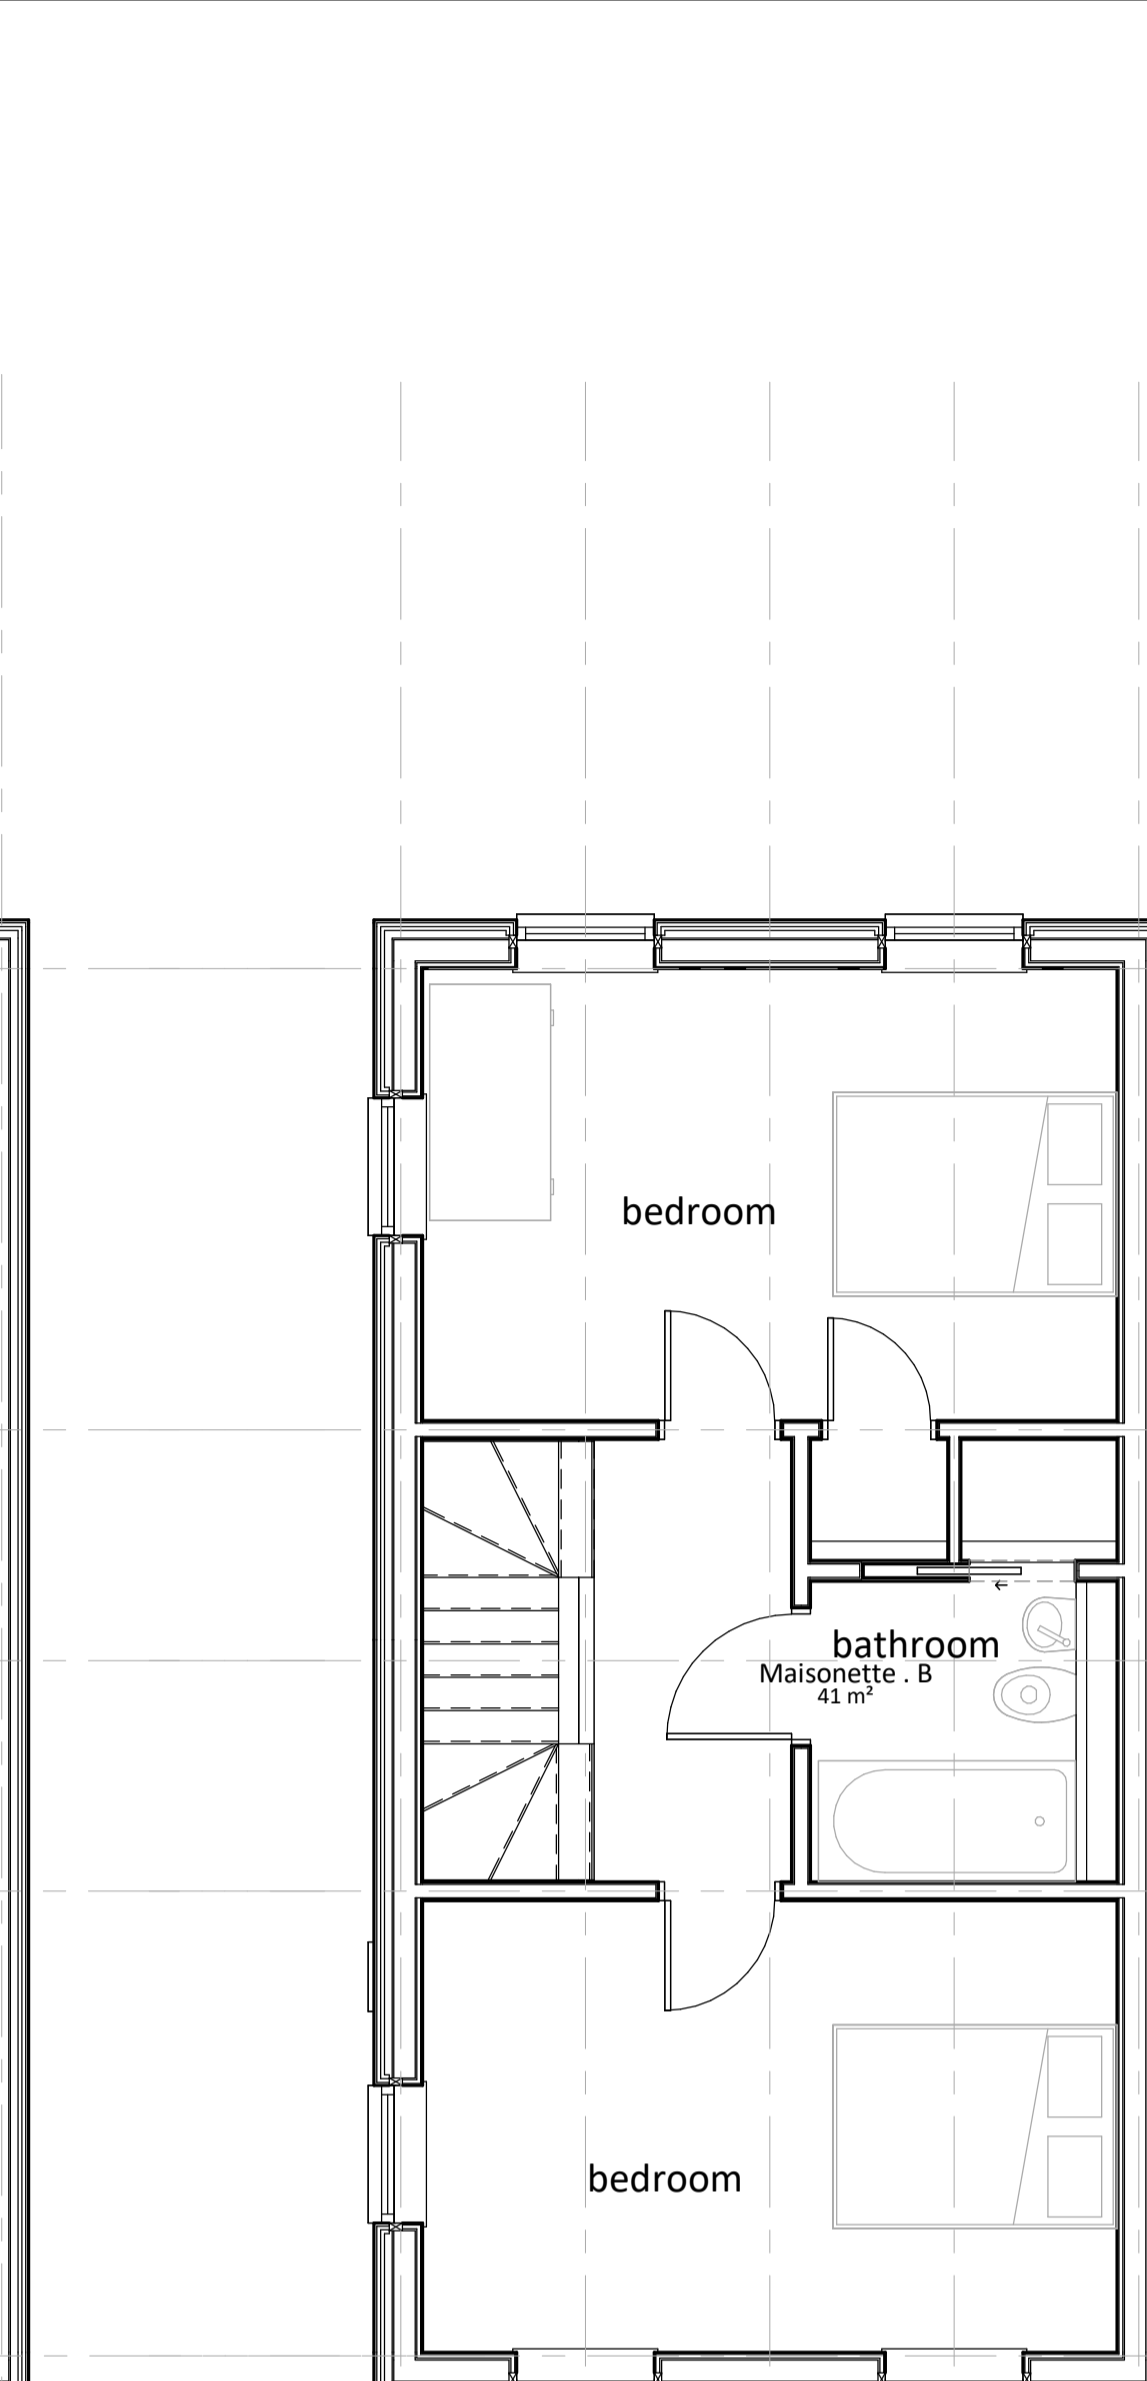


Level 03
1:50

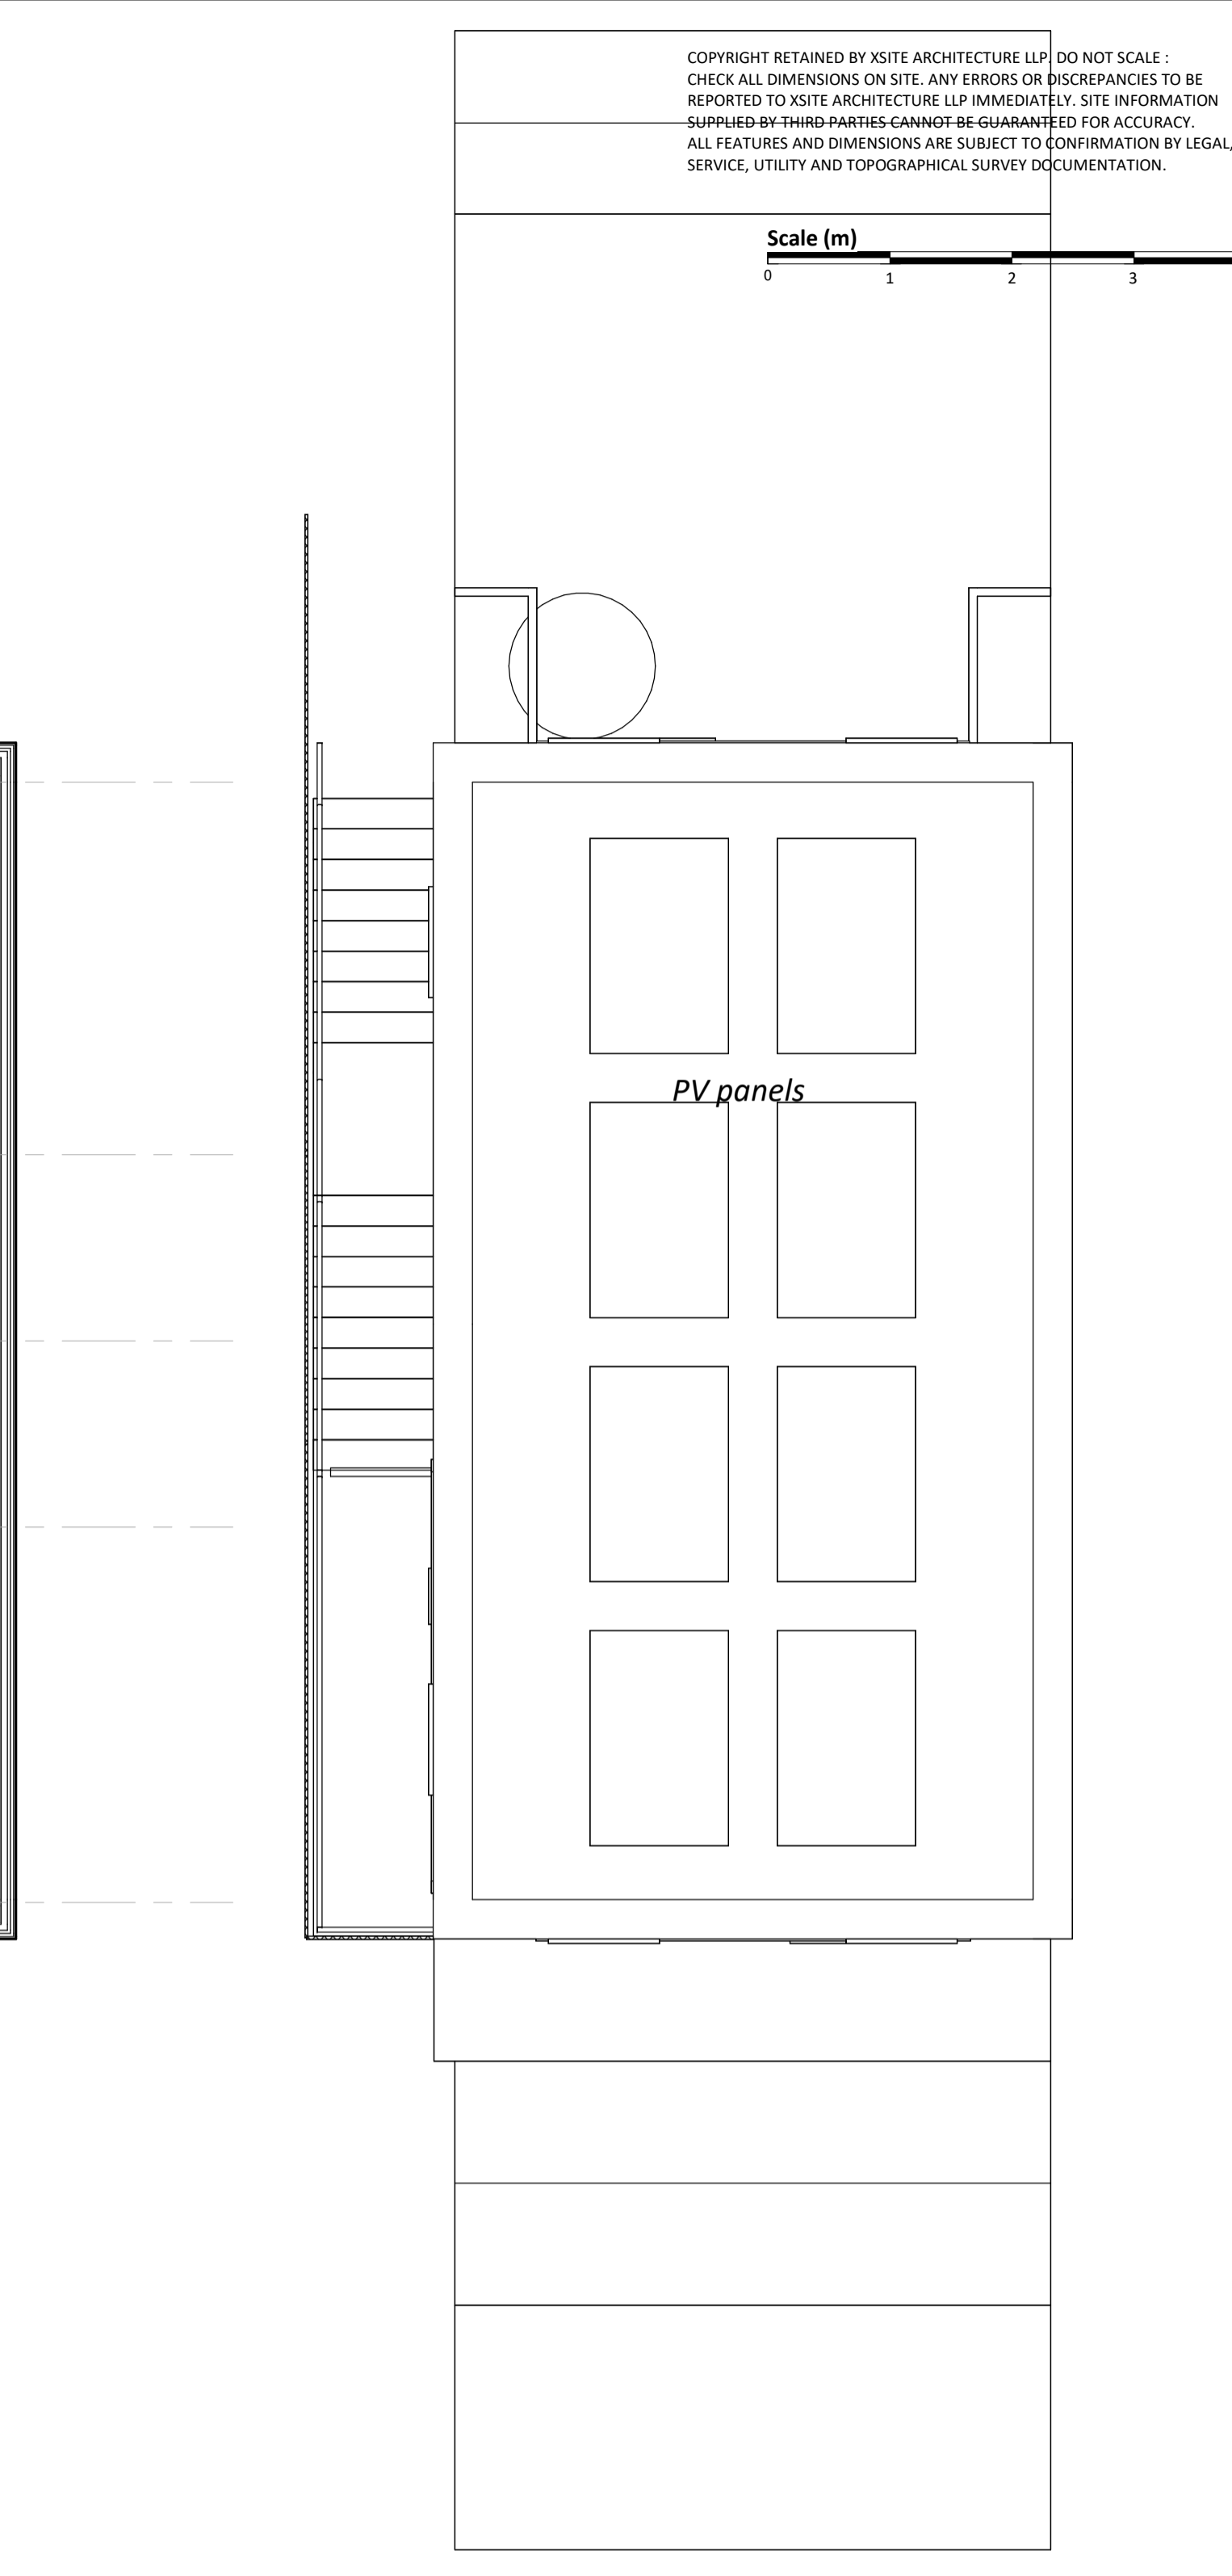


Roof
1:50

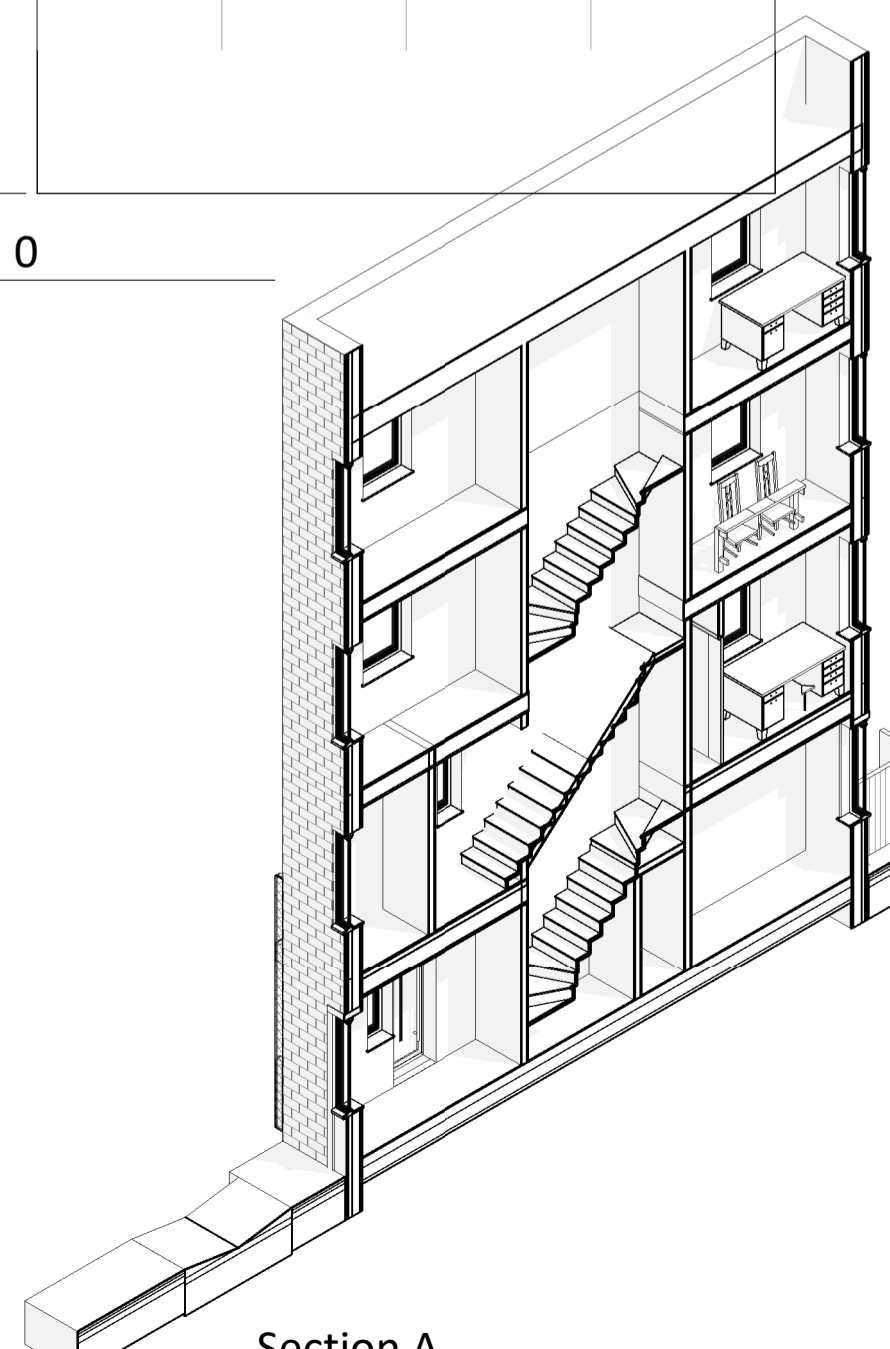

Section A

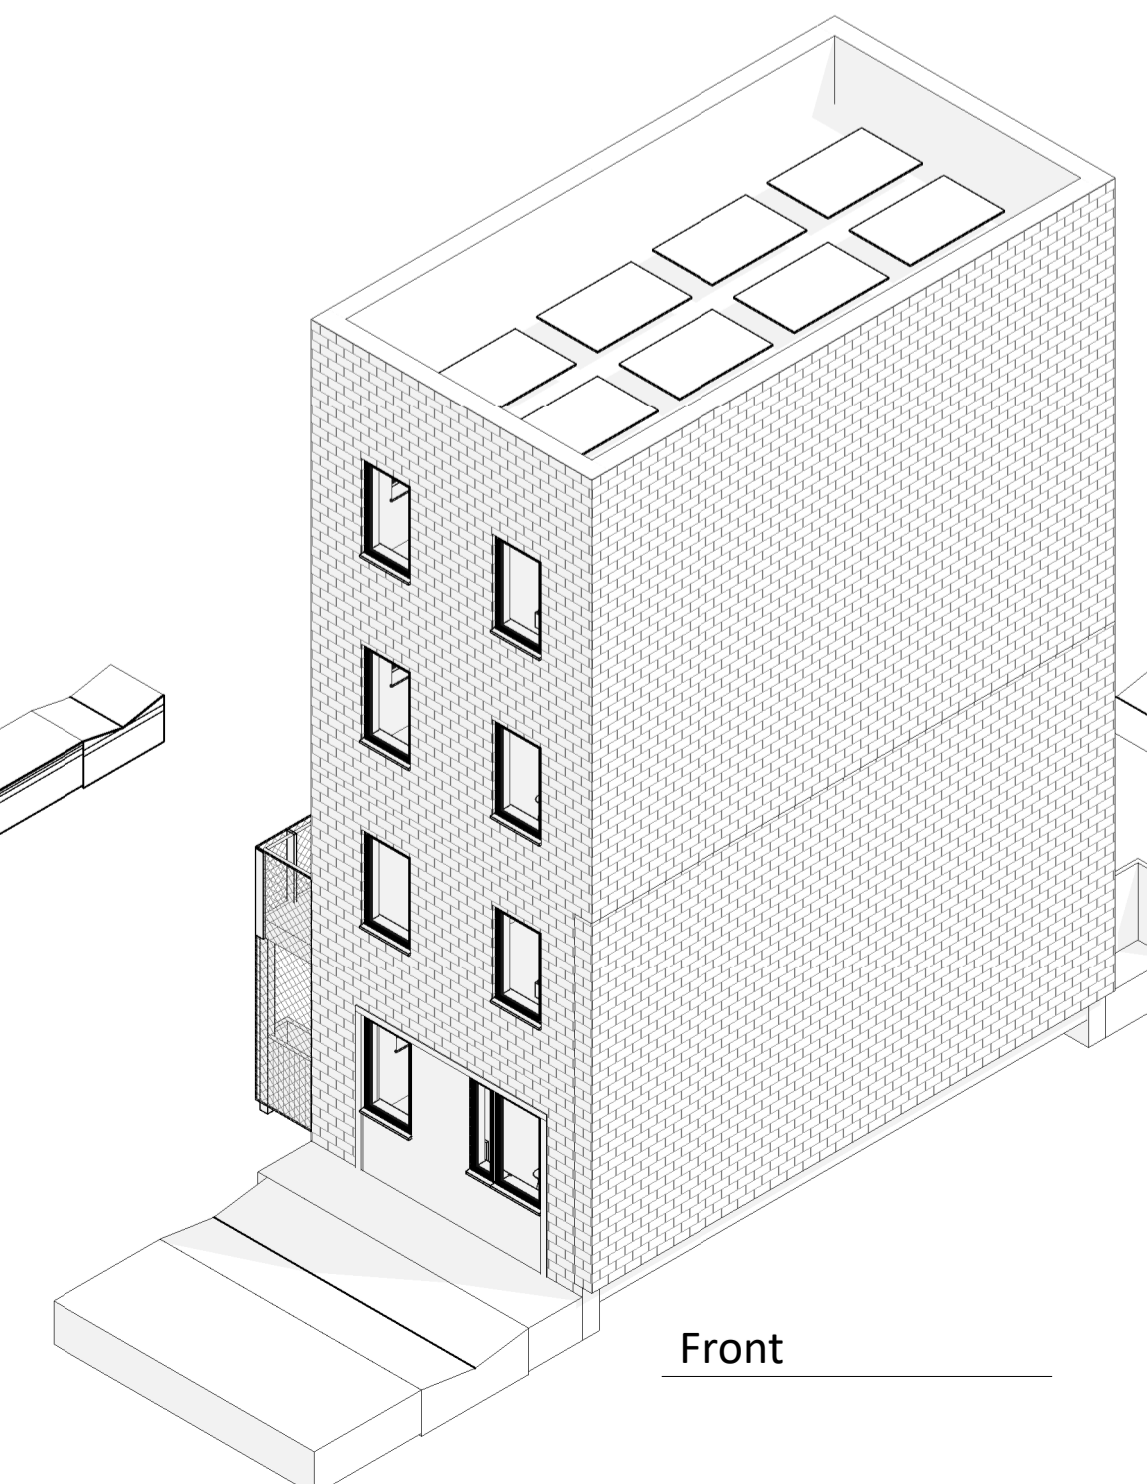


Front

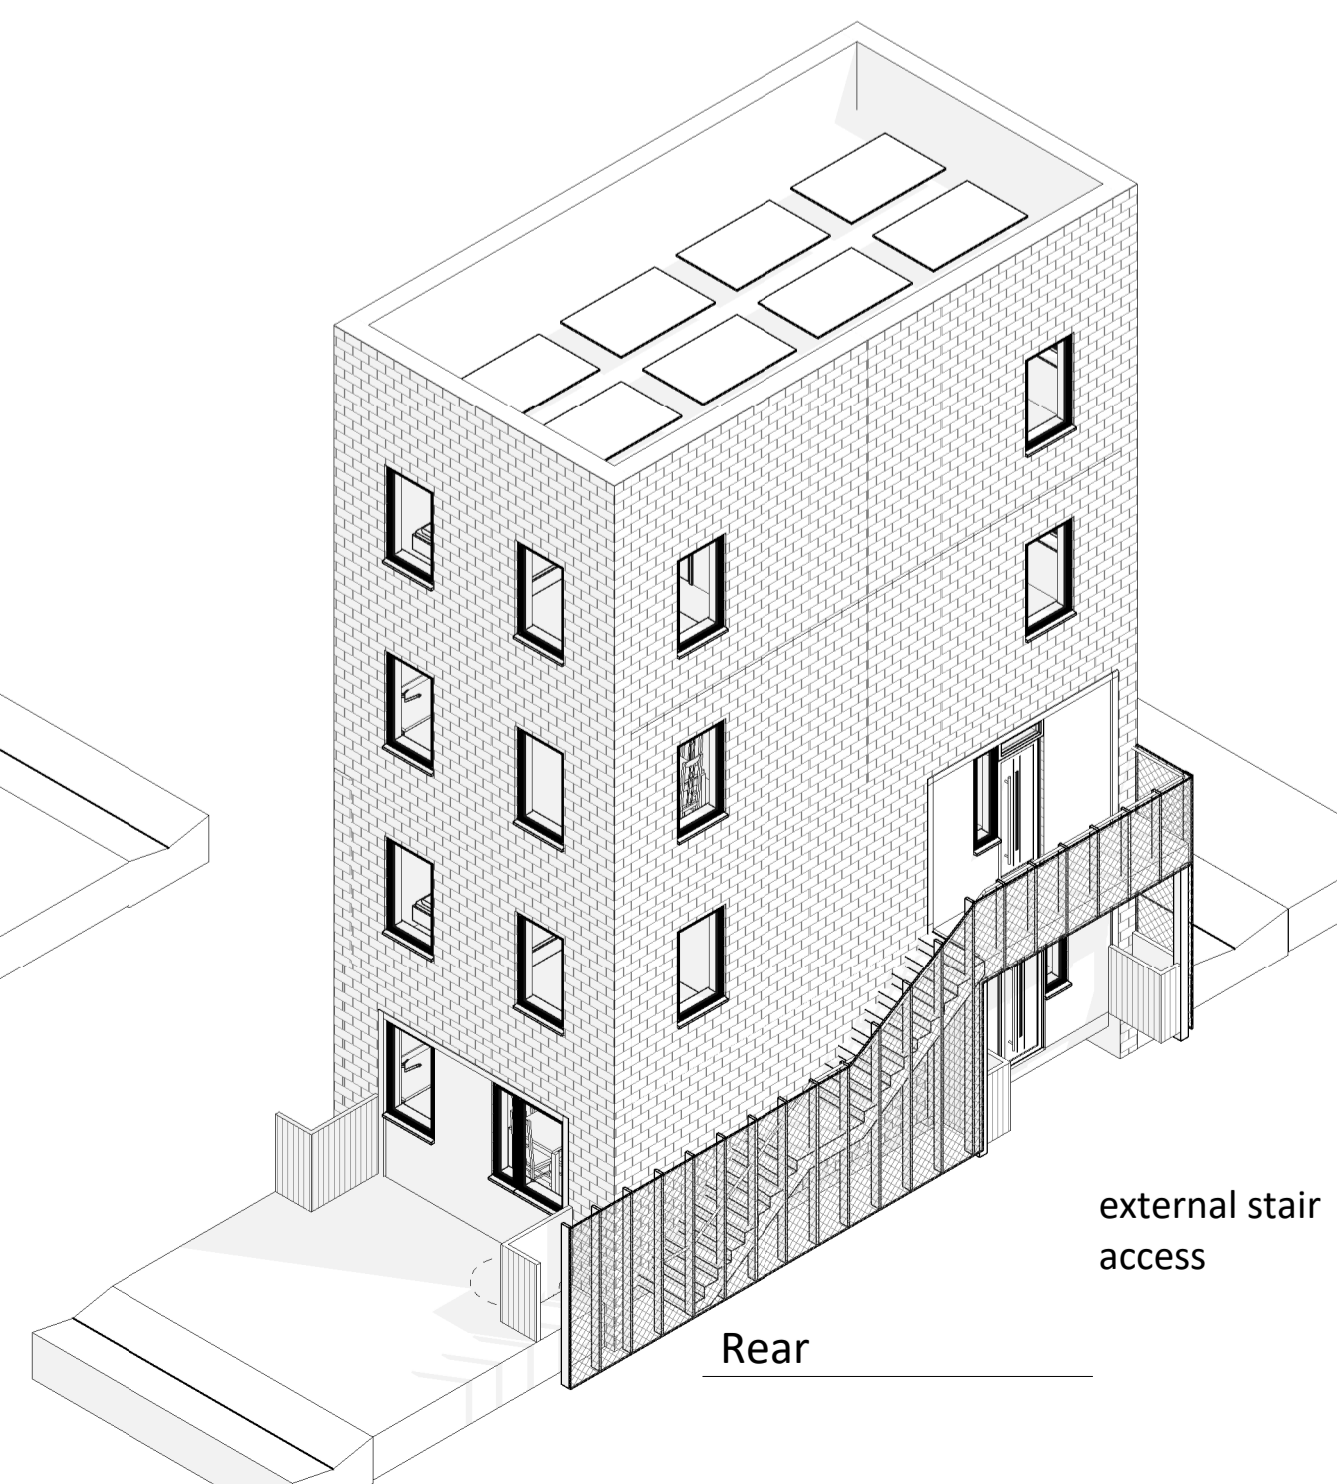

Rear

external stair access

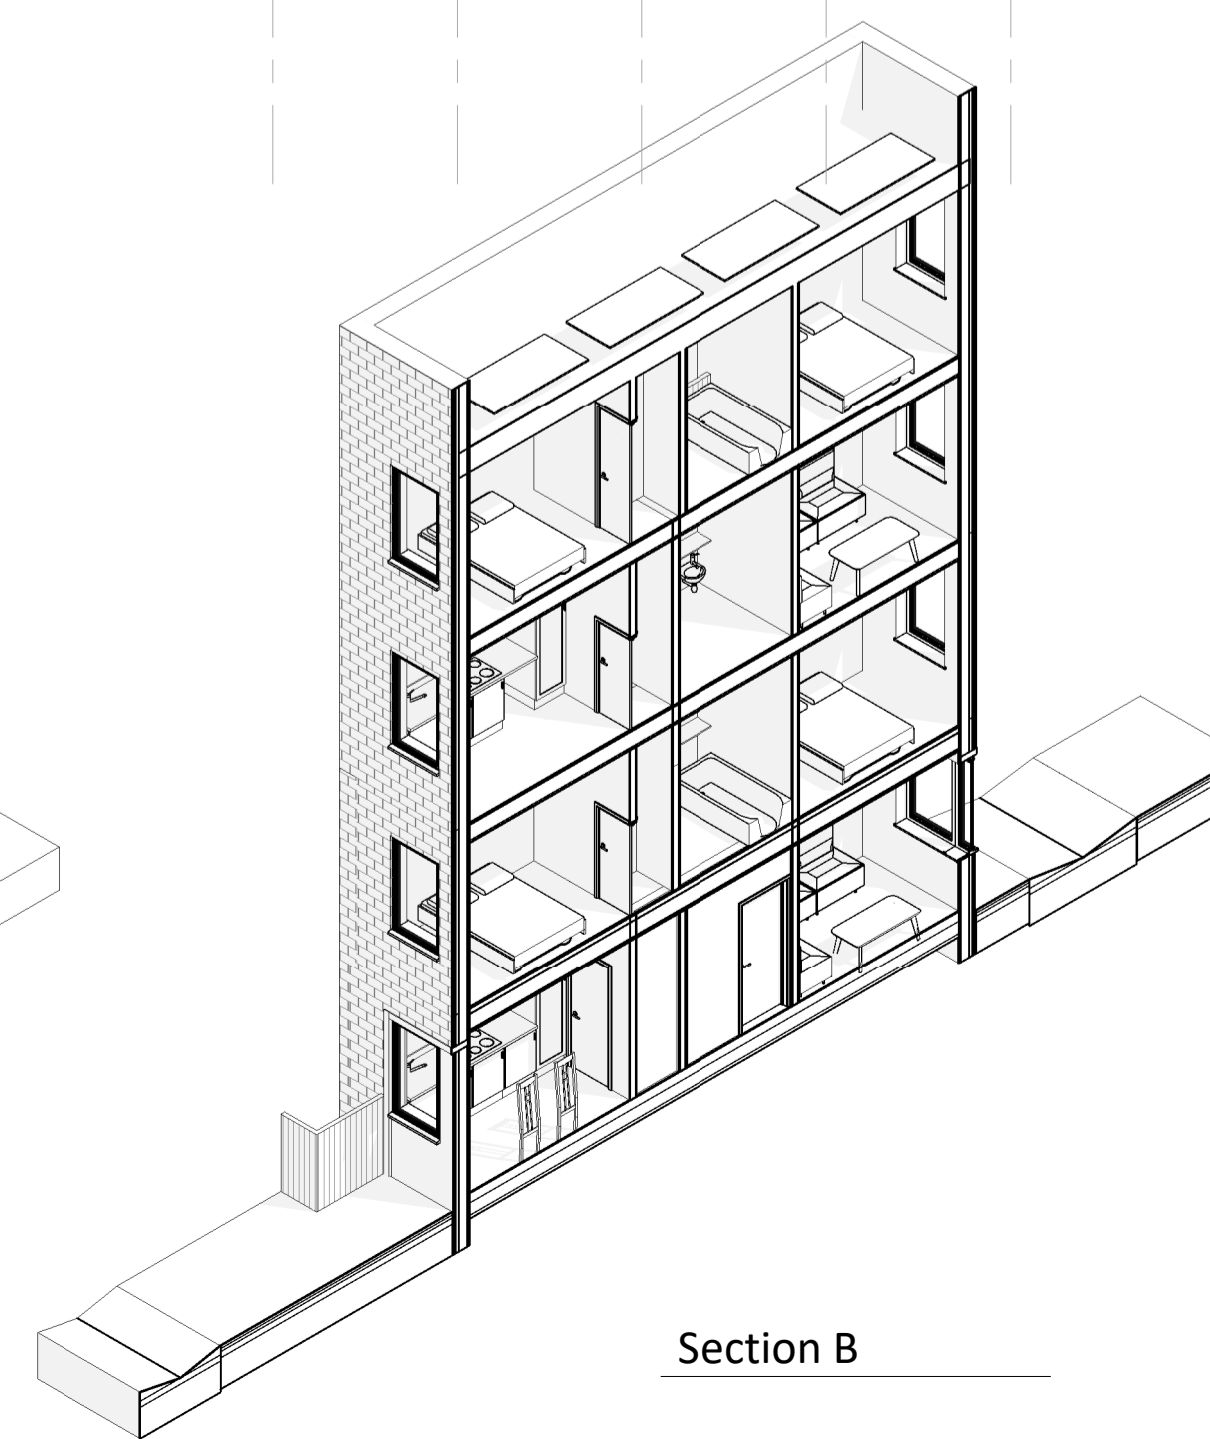

Section B

GIA - Maisonette A	
Level	Area
Level 0	42m ²
Level 1	37m ²
	79m ²

GIA - Maisonette B	
Level	Area
Level 1	5m ²
Level 2	41m ²
Level 3	42m ²
	88m ²

# Issue	Revision Description	Date	Issue / CH

Project ID: 2321 XSA02-ZZ-DR-A-2100

Status: SO Purpose of Issue: Planning Scale at A1: 1:50
Revision: SCU Drawn by: SCU

Project: Nile + Villiers Town Drawing: Housing - Typical End of Terrace Maisonette. Plans