




1 Nile Street
 1:200



2 Villiers Street
 1:200

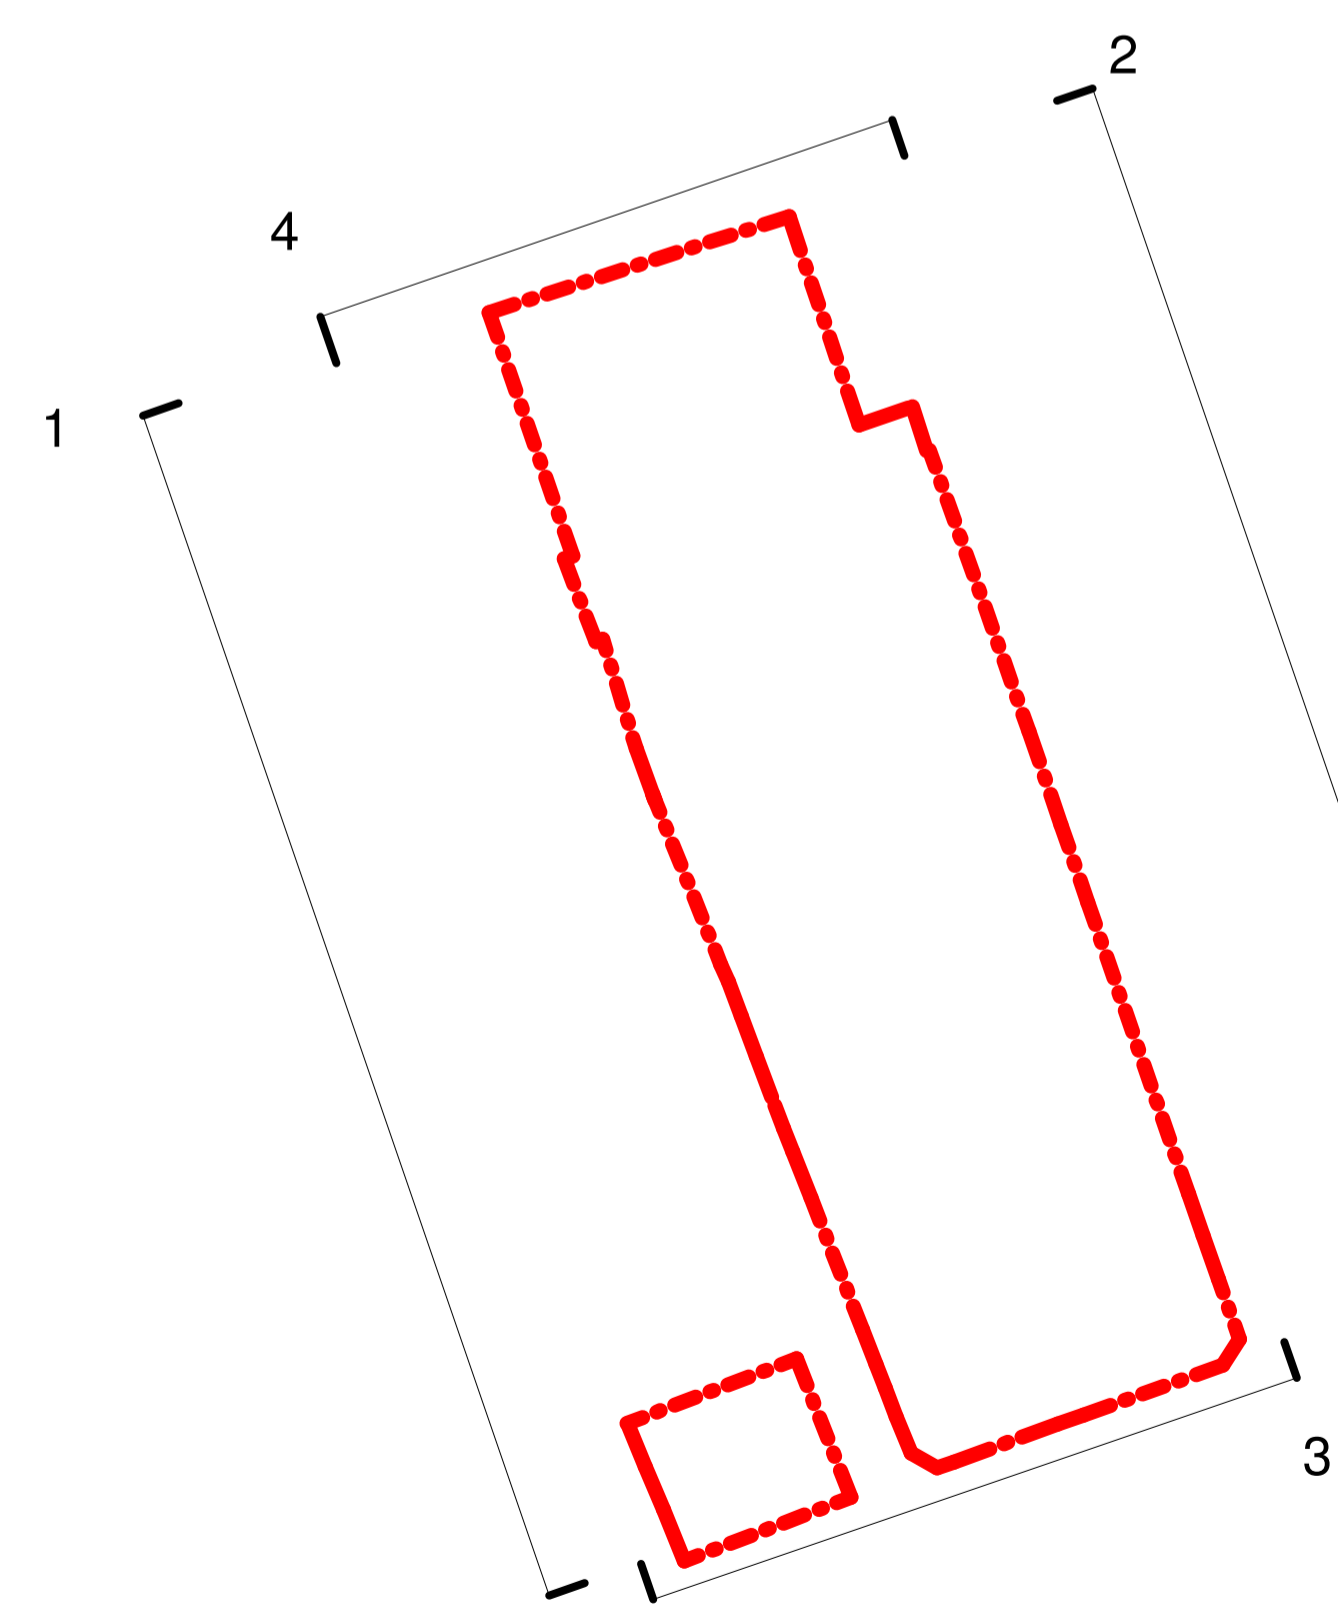

site key
 1:1000



3 Coronation Street
 1:200



4 High Street West
 1:200

illustrative of design approach . final elevations subject to separate application by tenants

# Issue	Revision Description	Date	Issue / CH
Project ID	Originator	Zone	Level
2321-XSA00-ZZ-DR-A-2400			
Status:	Purpose of Issue:	Scale at A1:	
SO	Planning	As	
Revision:		intended	
		SCU	
Project:	Nile + Villiers		
Town:	Town		
Drawing:	Site Elevations . As Proposed		
xsite ref:	2321		
xsite		architecture LLP	
0191 287 2161		info@xsitearchitecture.co.uk	