




Section A

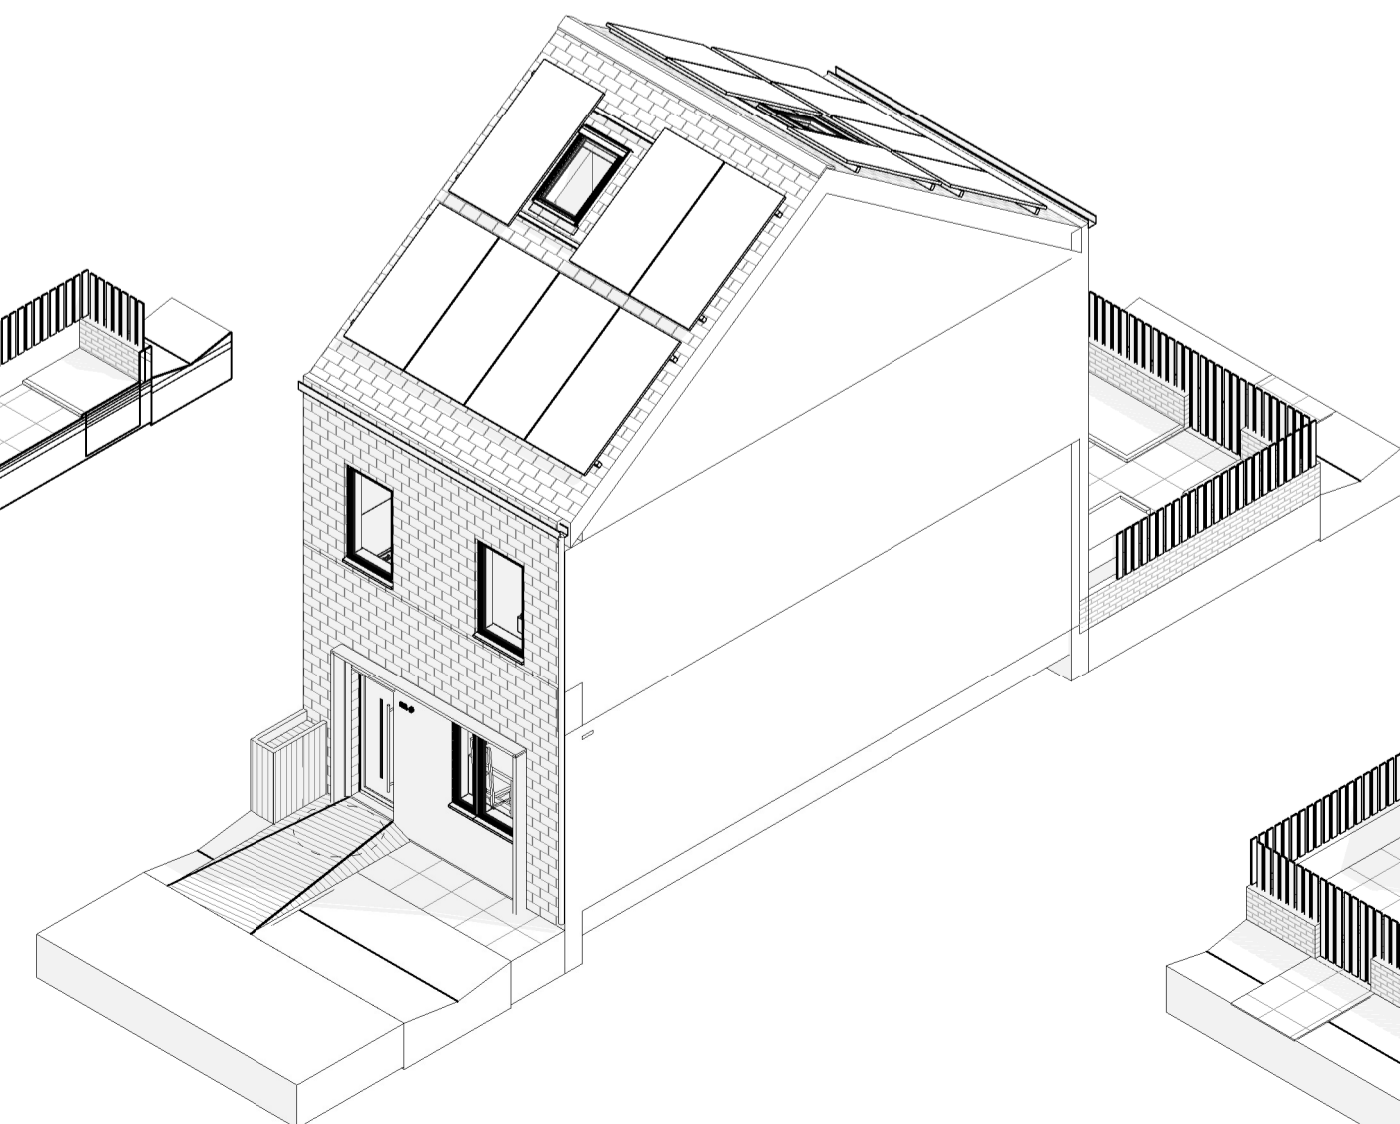

Front Iso

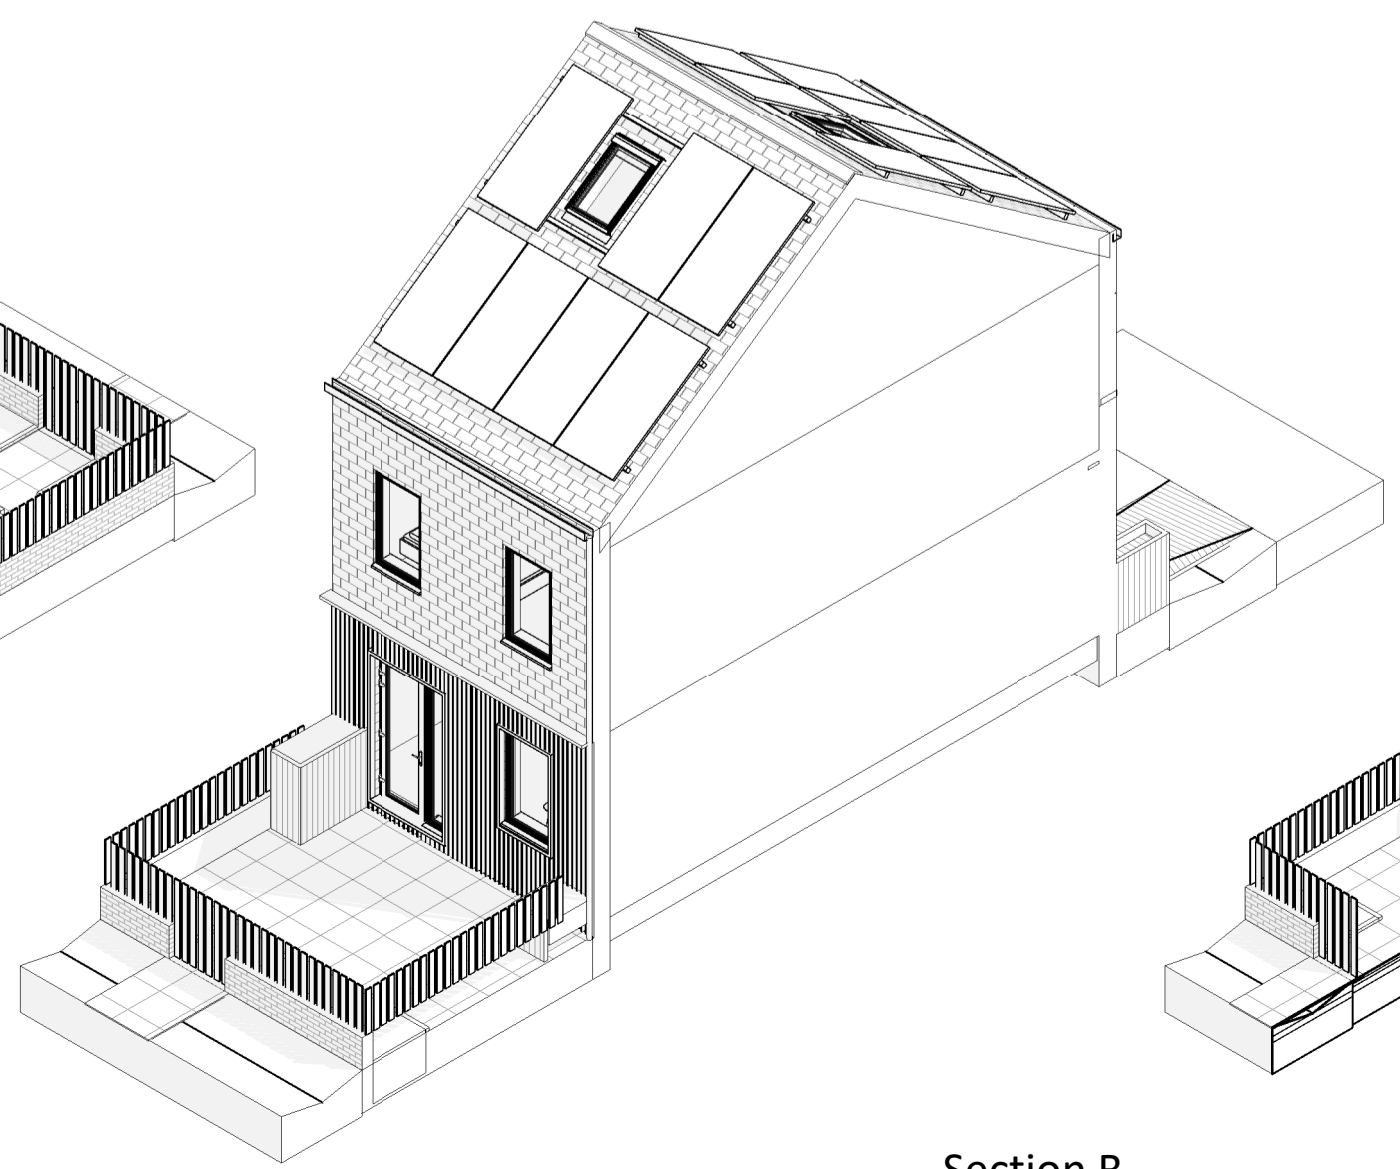

Rear Iso

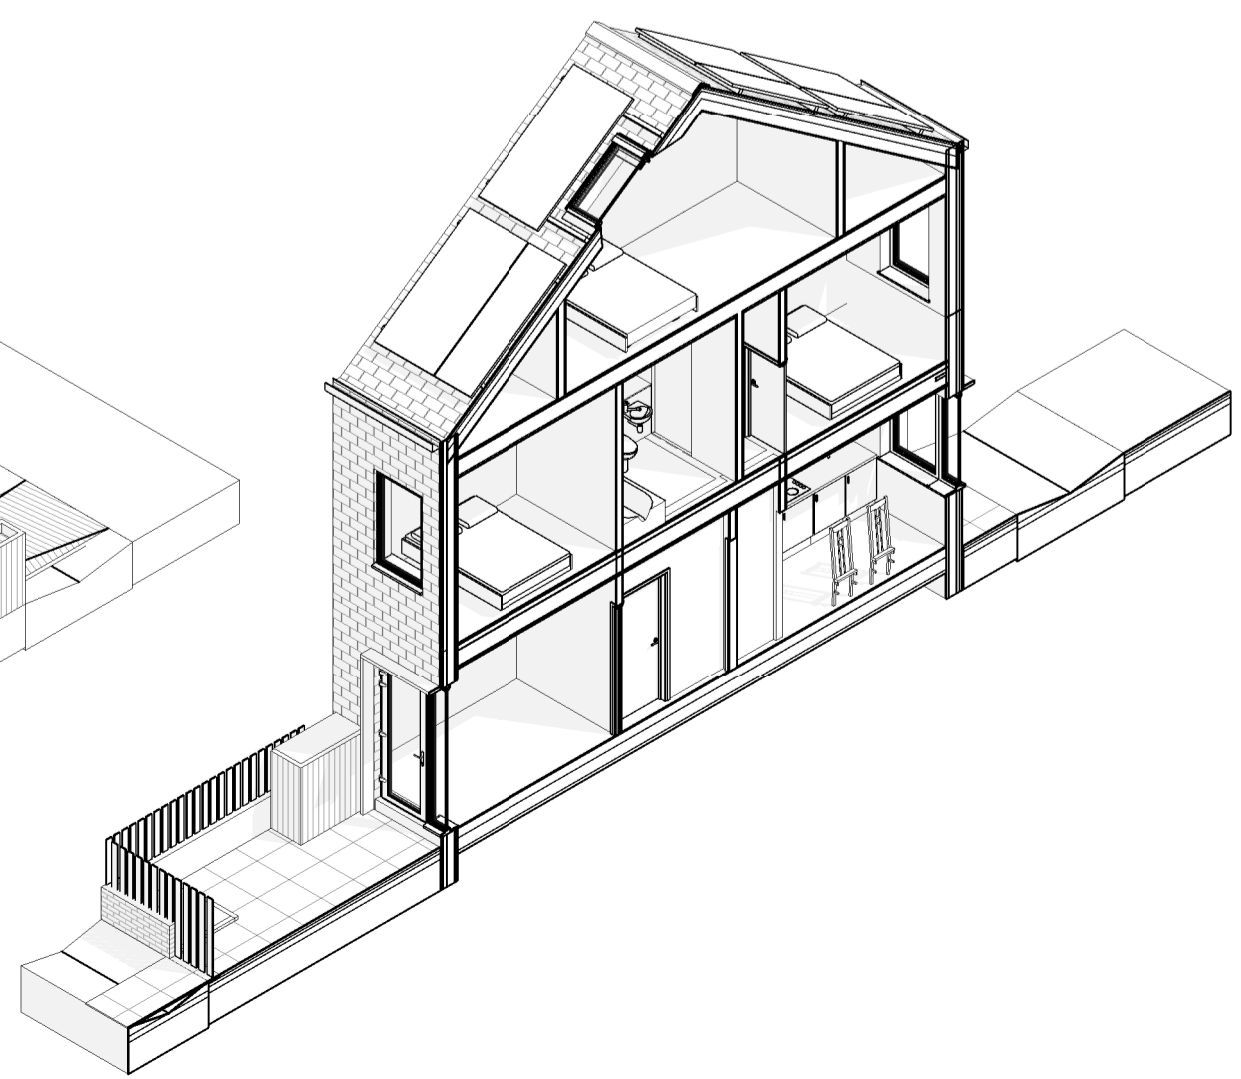

Section B

GIA	
Level	Area
Level 0	42 m ²
Level 1	42 m ²
Level 2	24 m ²
	108 m ²

# Issue	Revision Description	Date	Issue / CH

Project ID: 2321 XSA01-ZZ-DR-A-2100

Status: SO Purpose of Issue: Planning Scale at A1: 1:50
Revision: SCU Drawn by: SCU

Project: Nile + Villiers Town Drawing: Housing - 3B6P Terrace - Plans
Date ref: 2321