




Elevation A
1 : 500

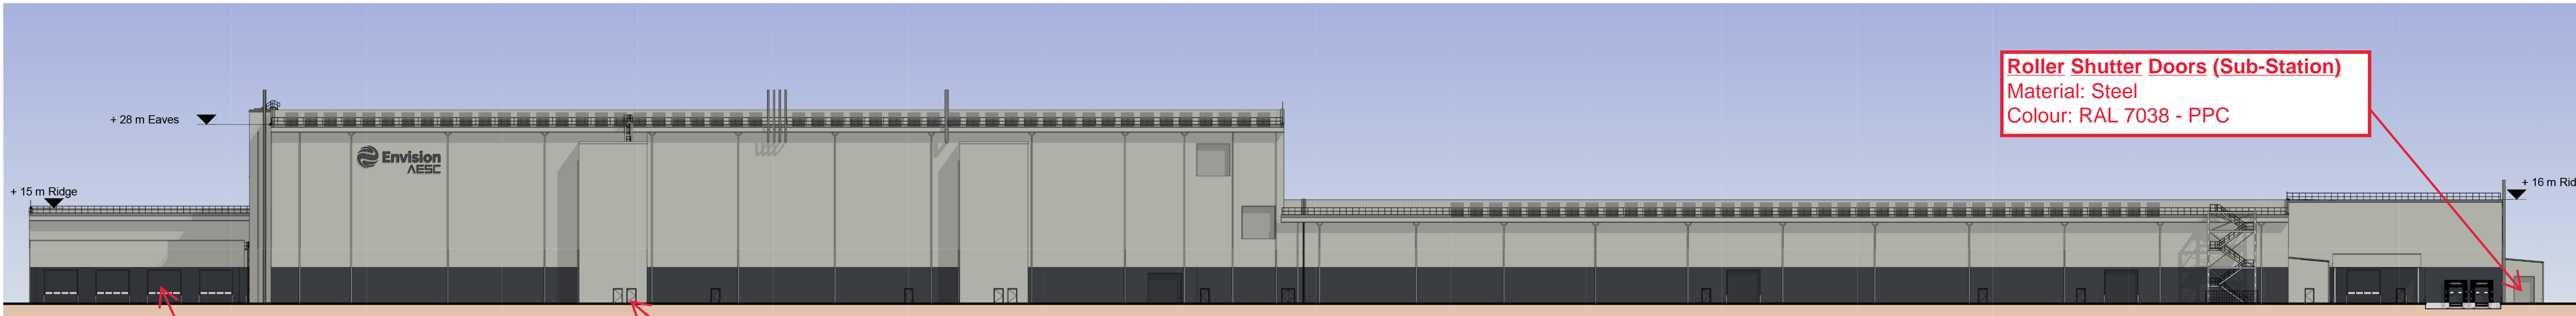


Elevation B
1 : 500

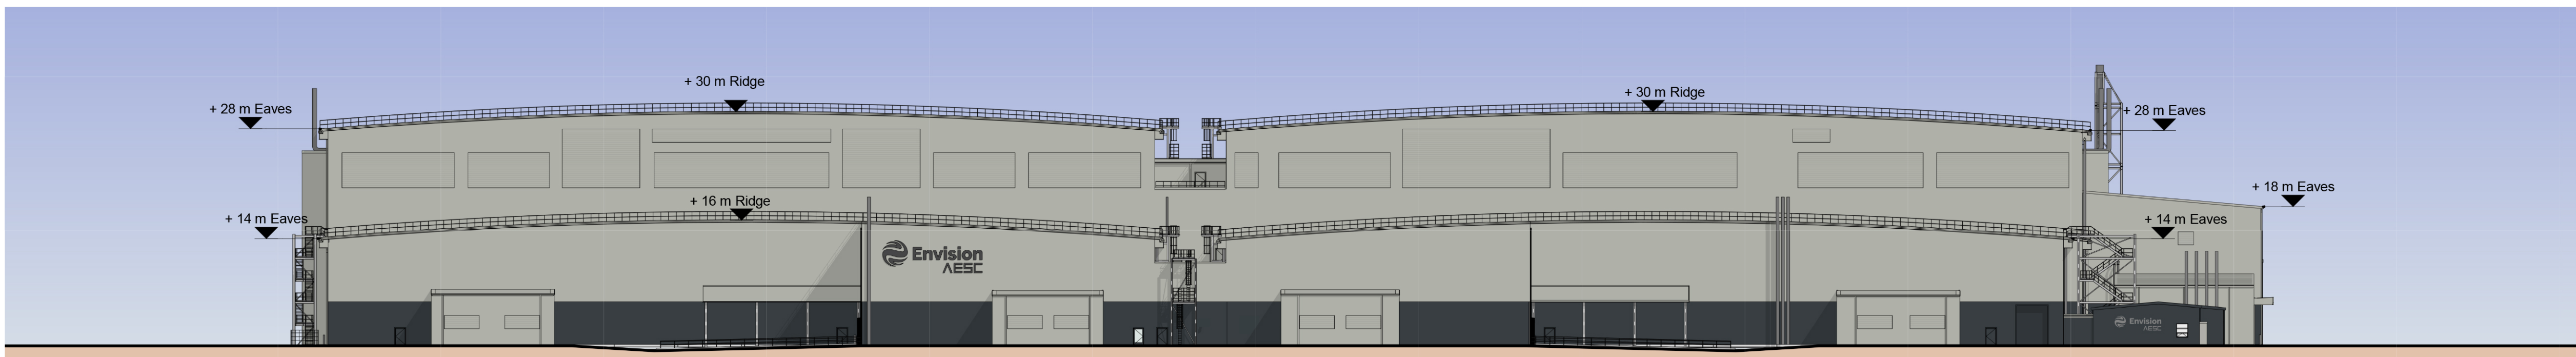

Elevation C
1 : 500

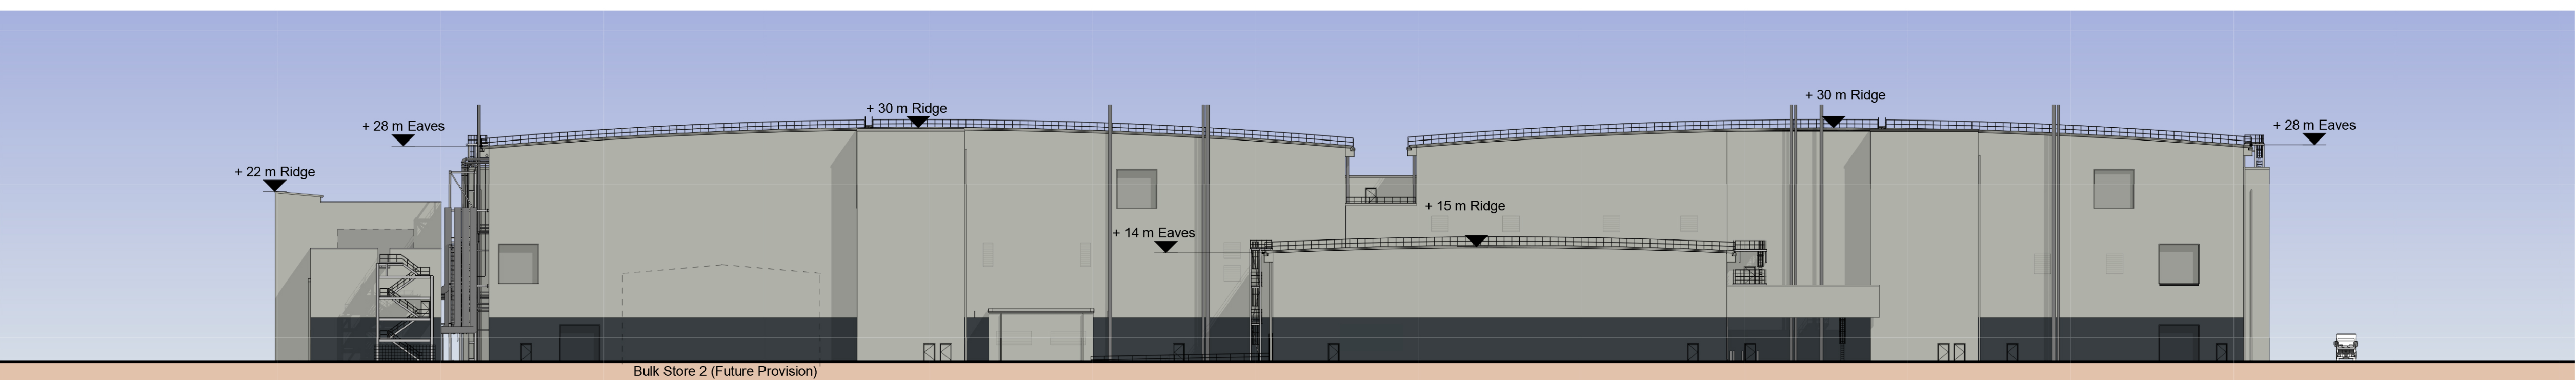

Elevation D
1 : 500

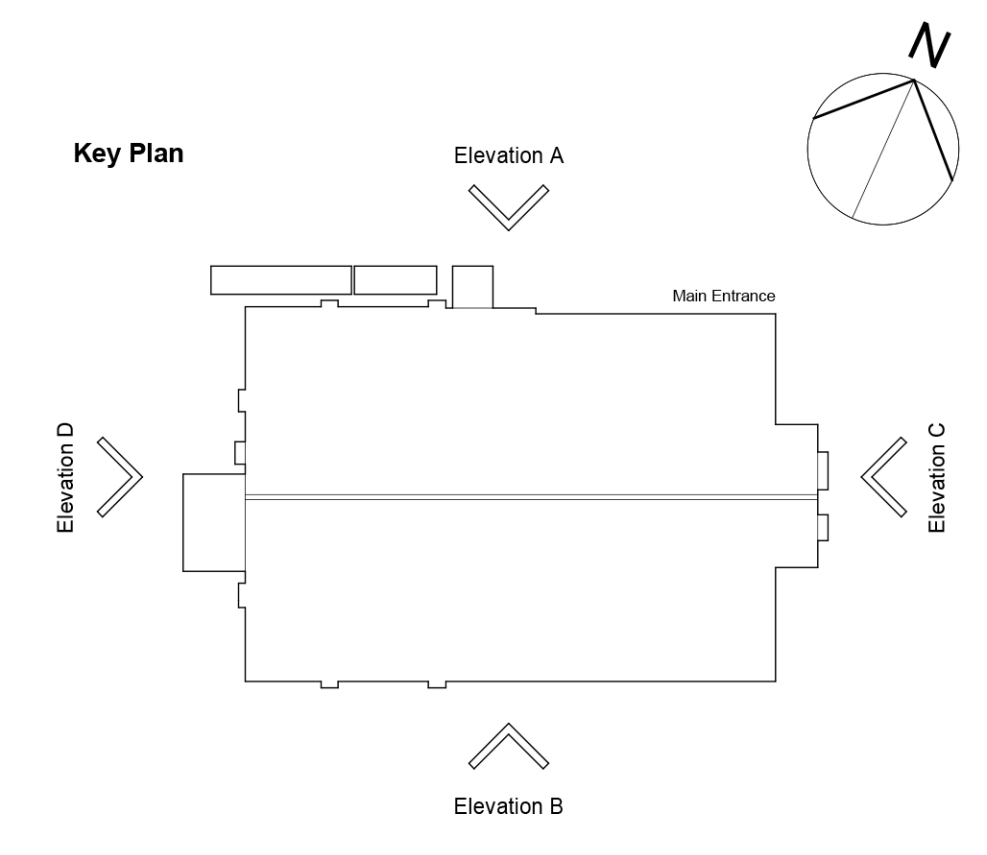

**WCL MATERIAL MARKUP
(12/01/2024)**