


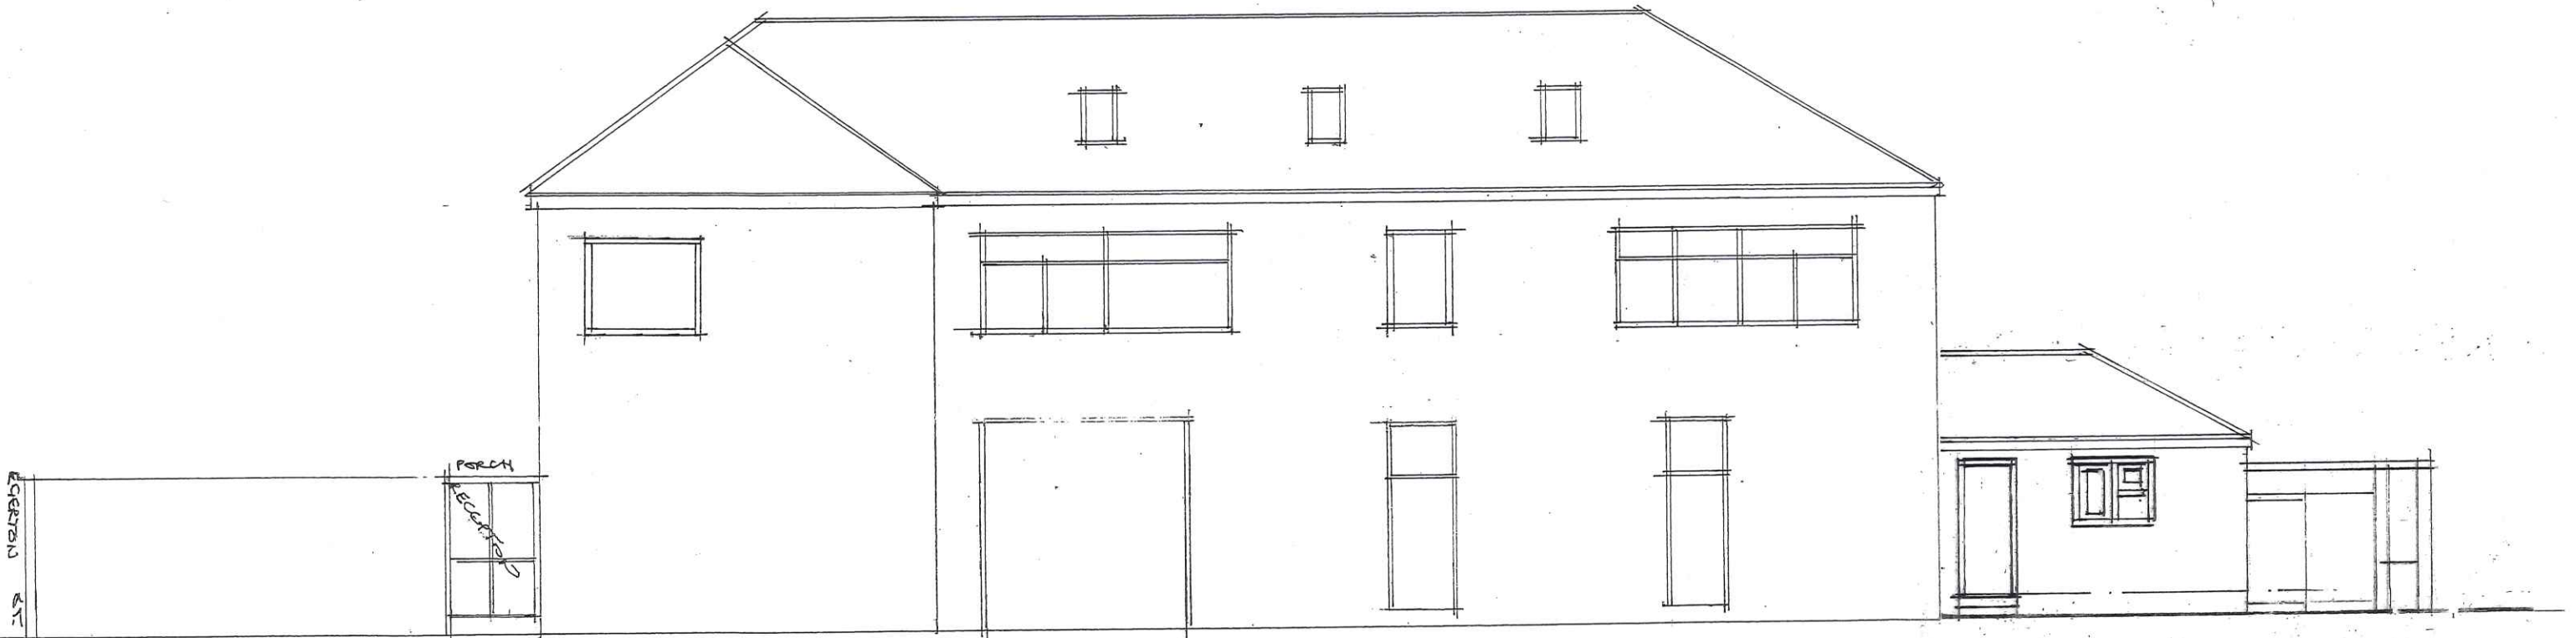

ELEVATIONS - FRONT TO BOLTON RD. / EGERTON ST


FIRST FLOOR FLATS



REAR COURTYARD

25 MAR 2024

17934124

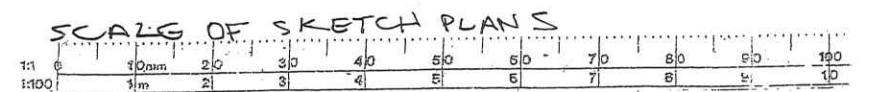

PLANNING SUBMISSION SV?

PROPOSED REDEVELOPMENT PLAN. 19 EGERTON ST MOSES HATE BL47LB	SCALE 1:100	Sub N. Plan 7055 2
EXISTING ELEVATIONS SHEET 1	R POTTER 01234; 707720 9 OSBOURNE CLOSE FARNWORTH BOLTON BL47PL	

APPLICANT'S DESIGN