
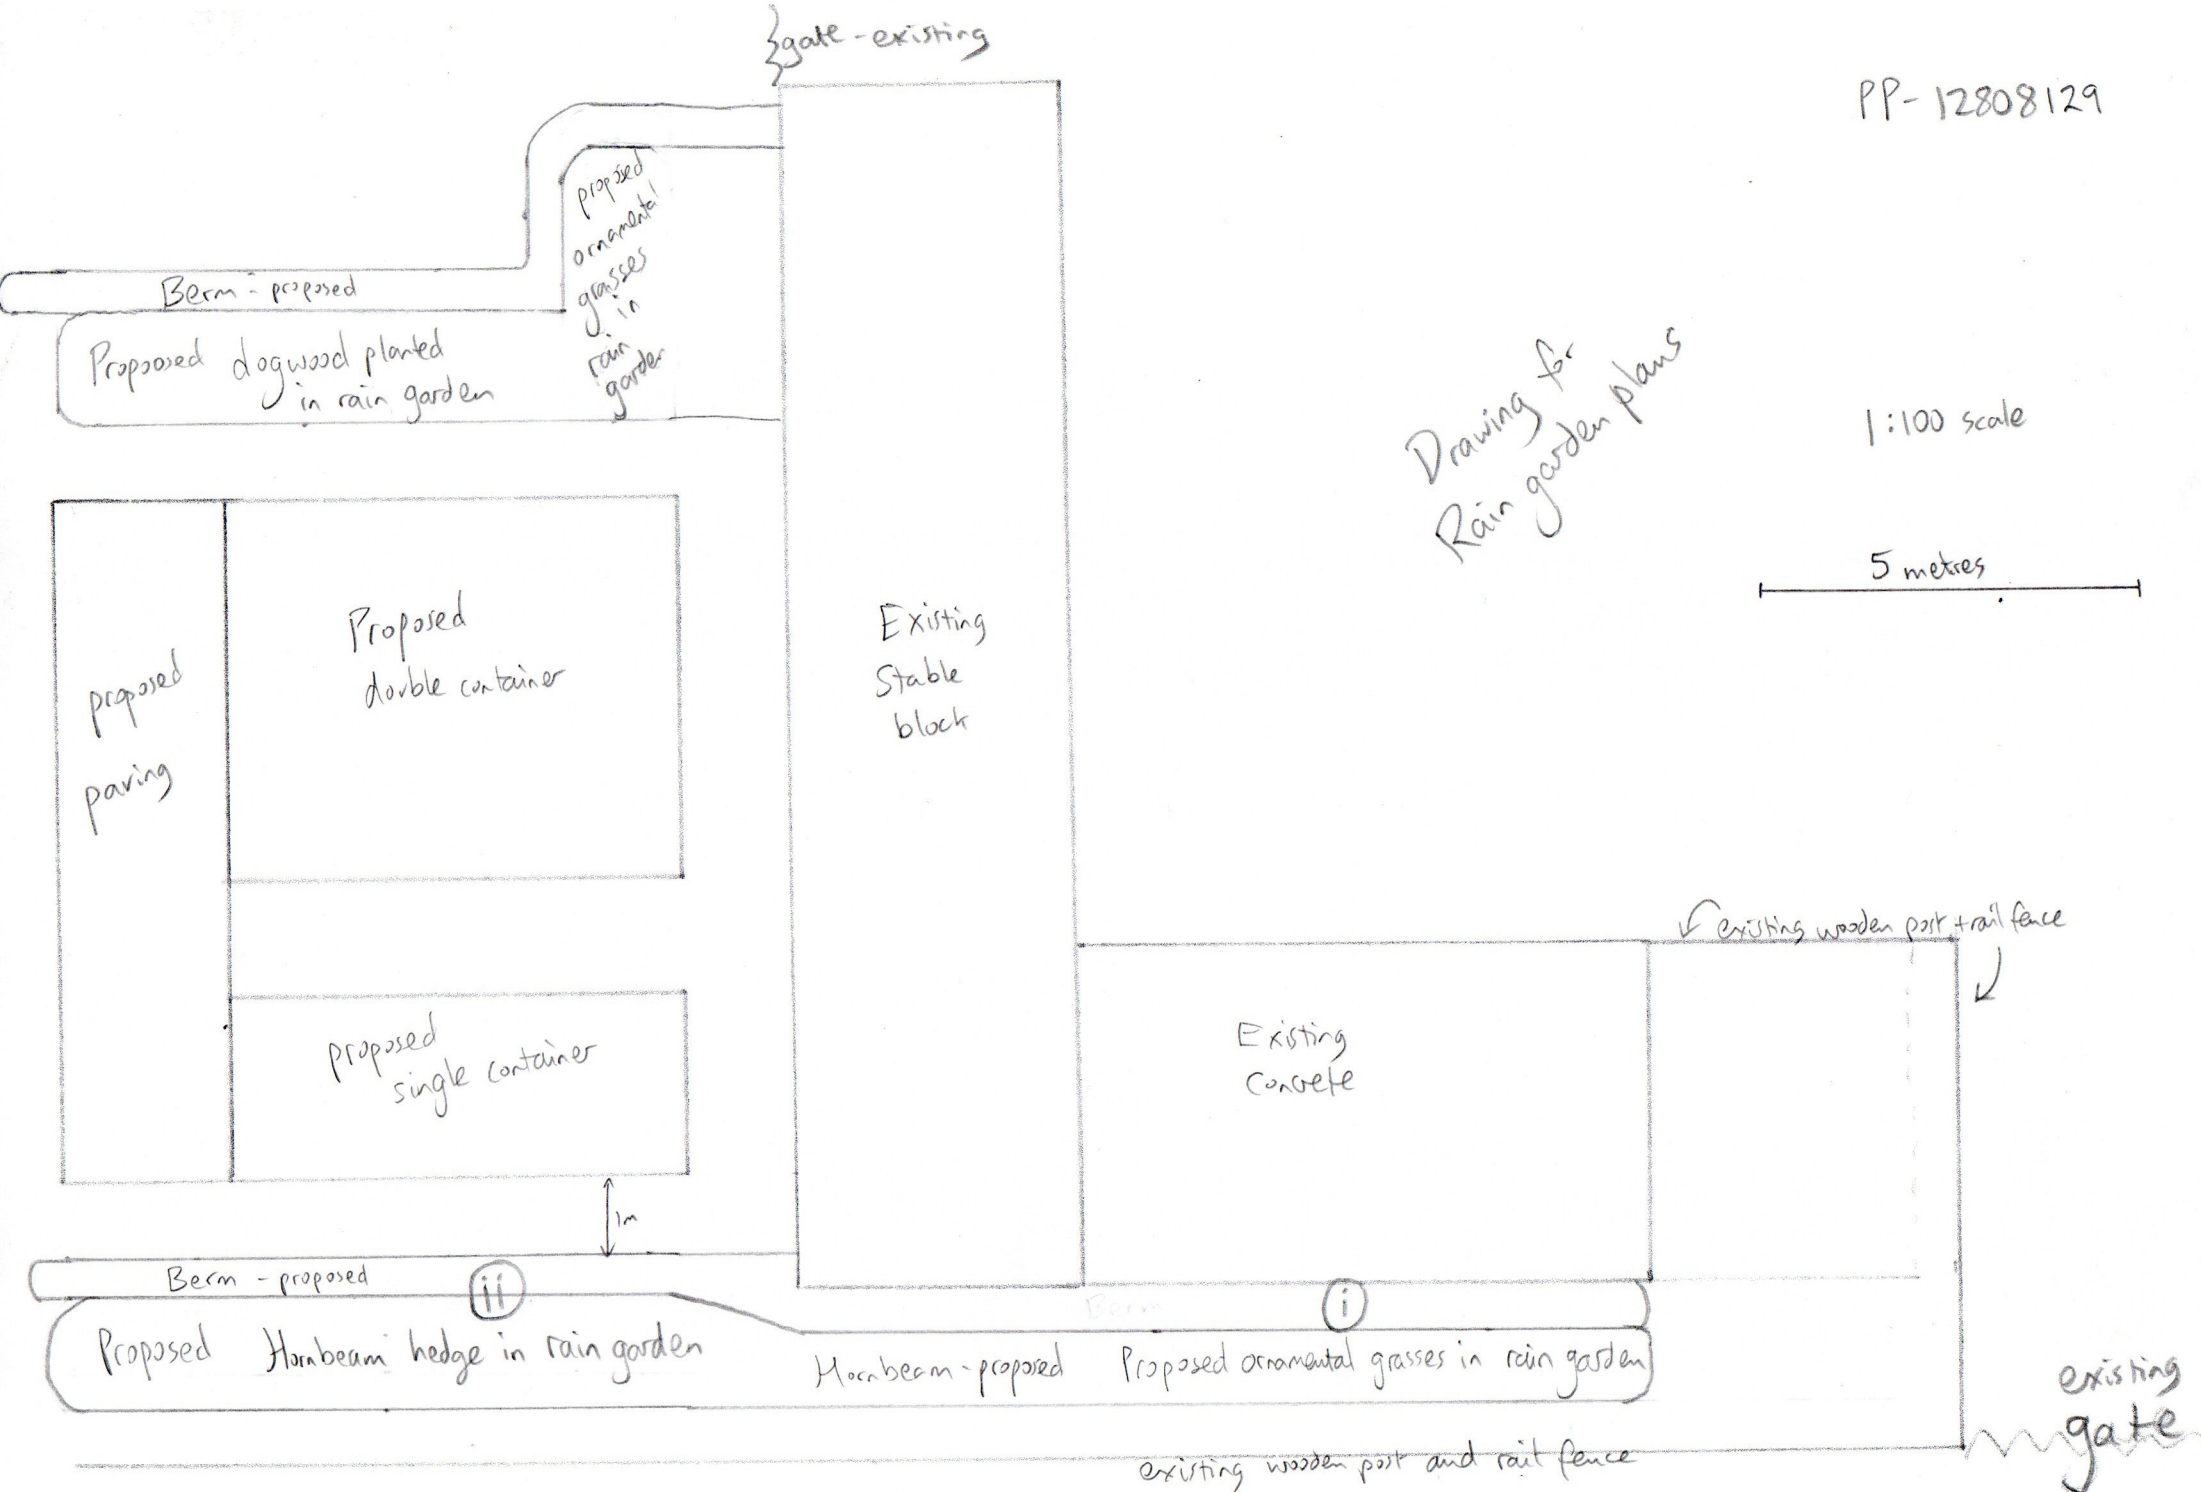


PP-12808129

Drawing for
Rain garden plans

1:100 scale

5 metres

 

gate - existing

Berm - proposed

Proposed dogwood planted
in rain garden

Proposed
ornamental
grasses
in
rain
garden

Proposed
paving

Proposed
double container

Existing
Stable
block

Proposed
single container

1m

Berm - proposed

(ii)

Proposed Hornbeam hedge in rain garden

Berm

(i)

Hornbeam - proposed

Proposed ornamental grasses in rain garden

existing wooden post + rail fence

existing wooden post and rail fence

existing
gate