


PP-12808129

Michael Oliver
121 Main St, Skidby

5m
1:100 scale

Side elevation
North side

Existing

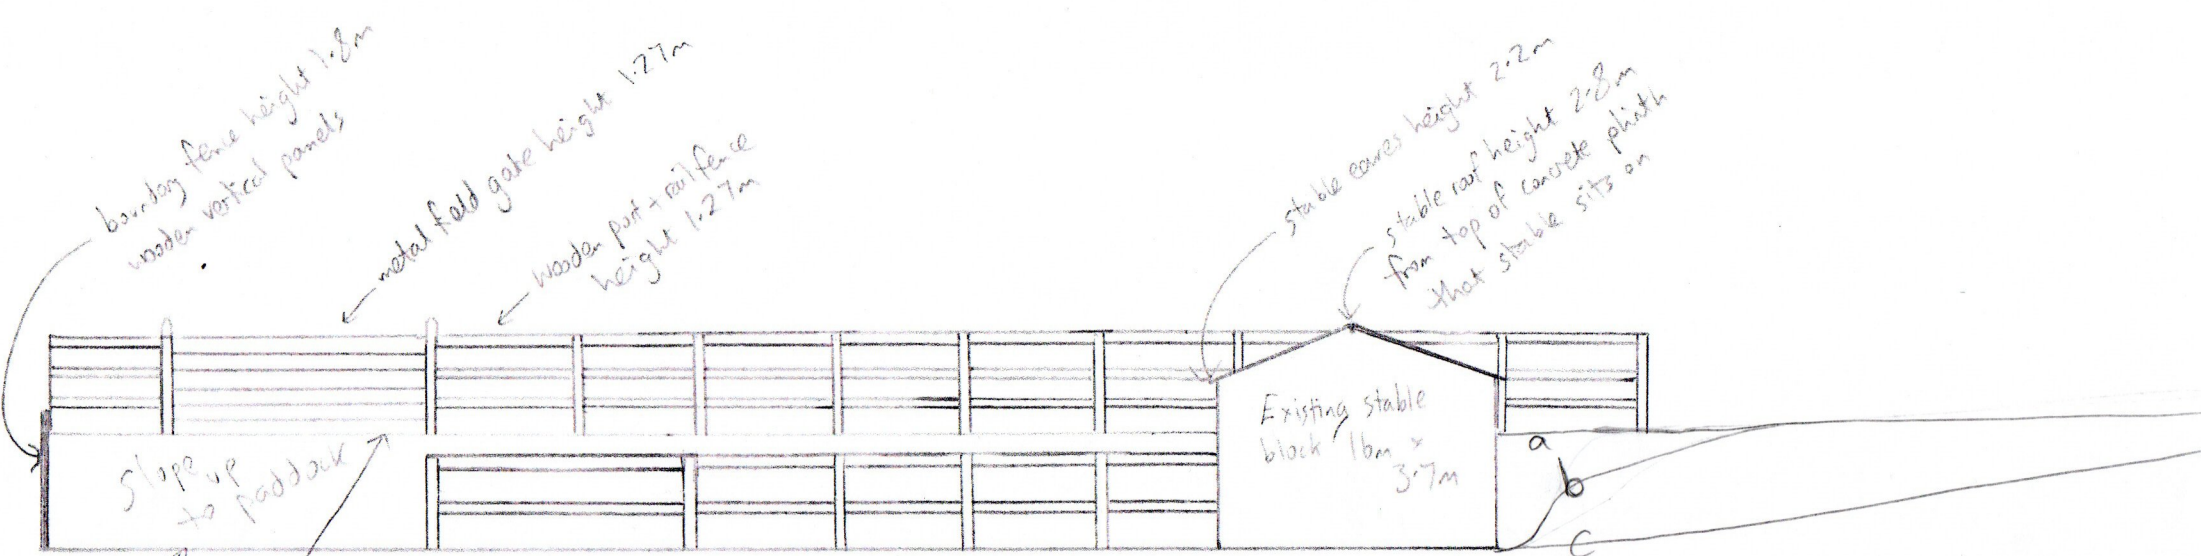

a = ground level of paddock S of stables
b = ground level to W of stables, half way along them
c = ground level of stables and of paddock at N end of stable block