



PROPOSED GROUND FLOOR PLAN.

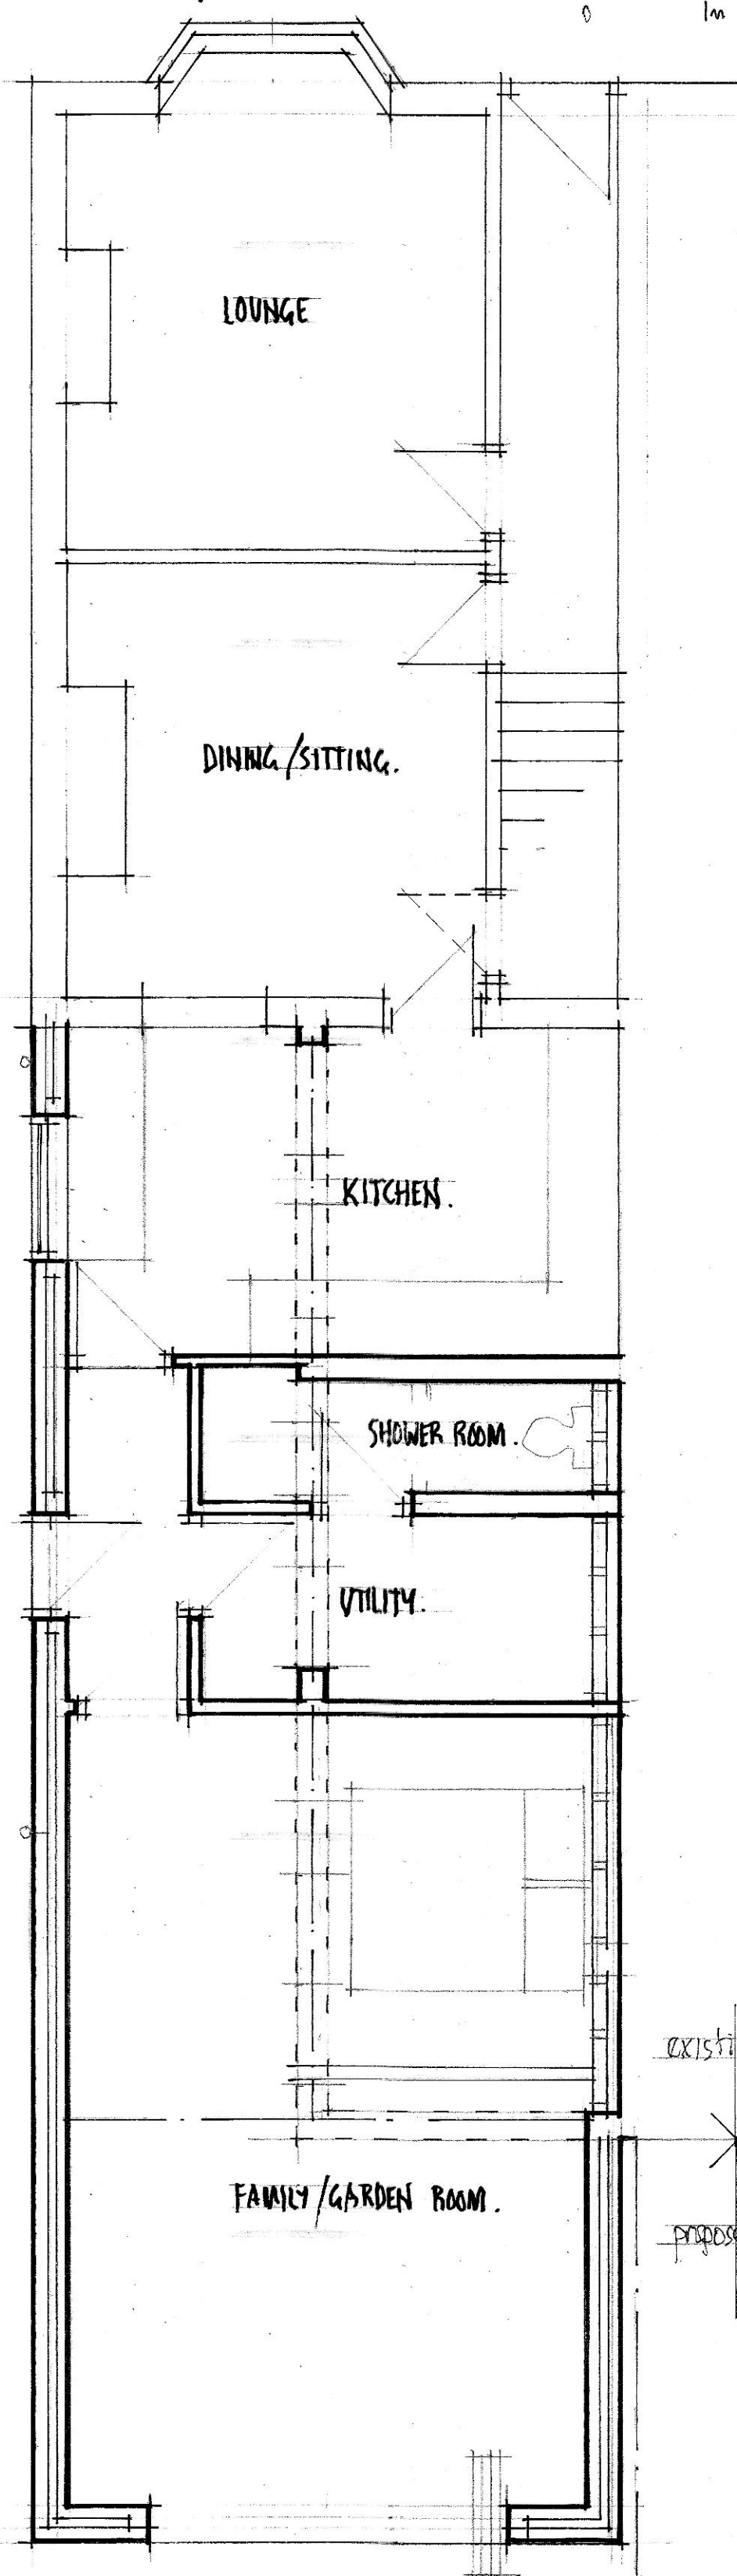


existing hedge boundary.

existing 1.8m timber fence.


EXISTING REAR ELEVATION.

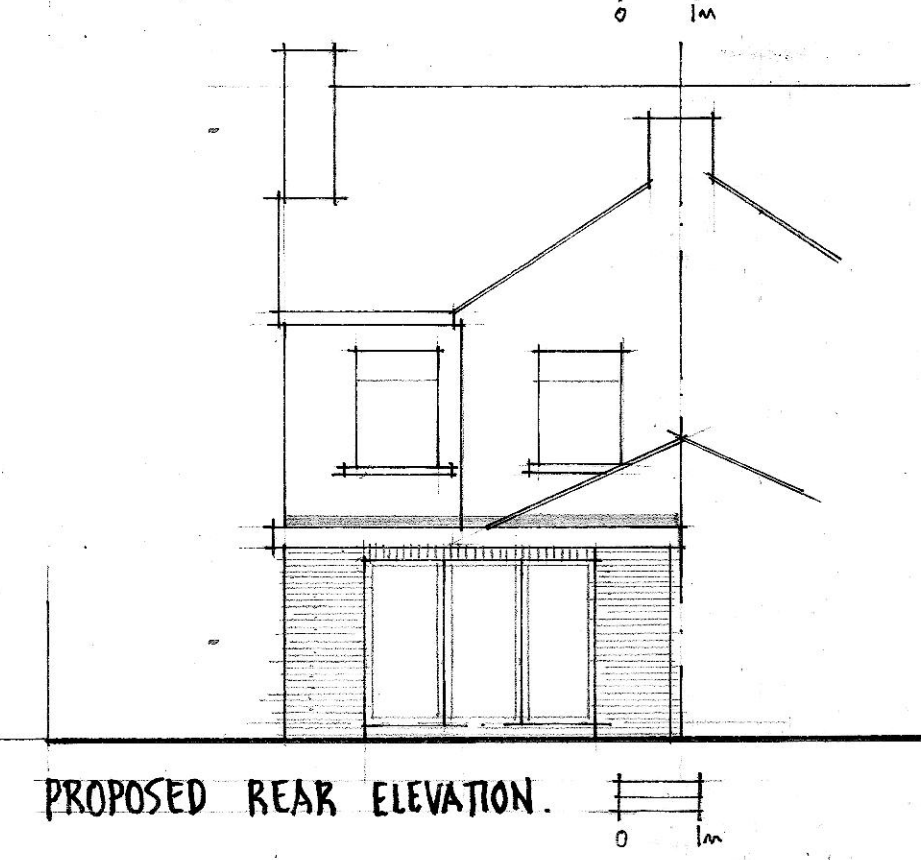


EXISTING SIDE ELEVATION.

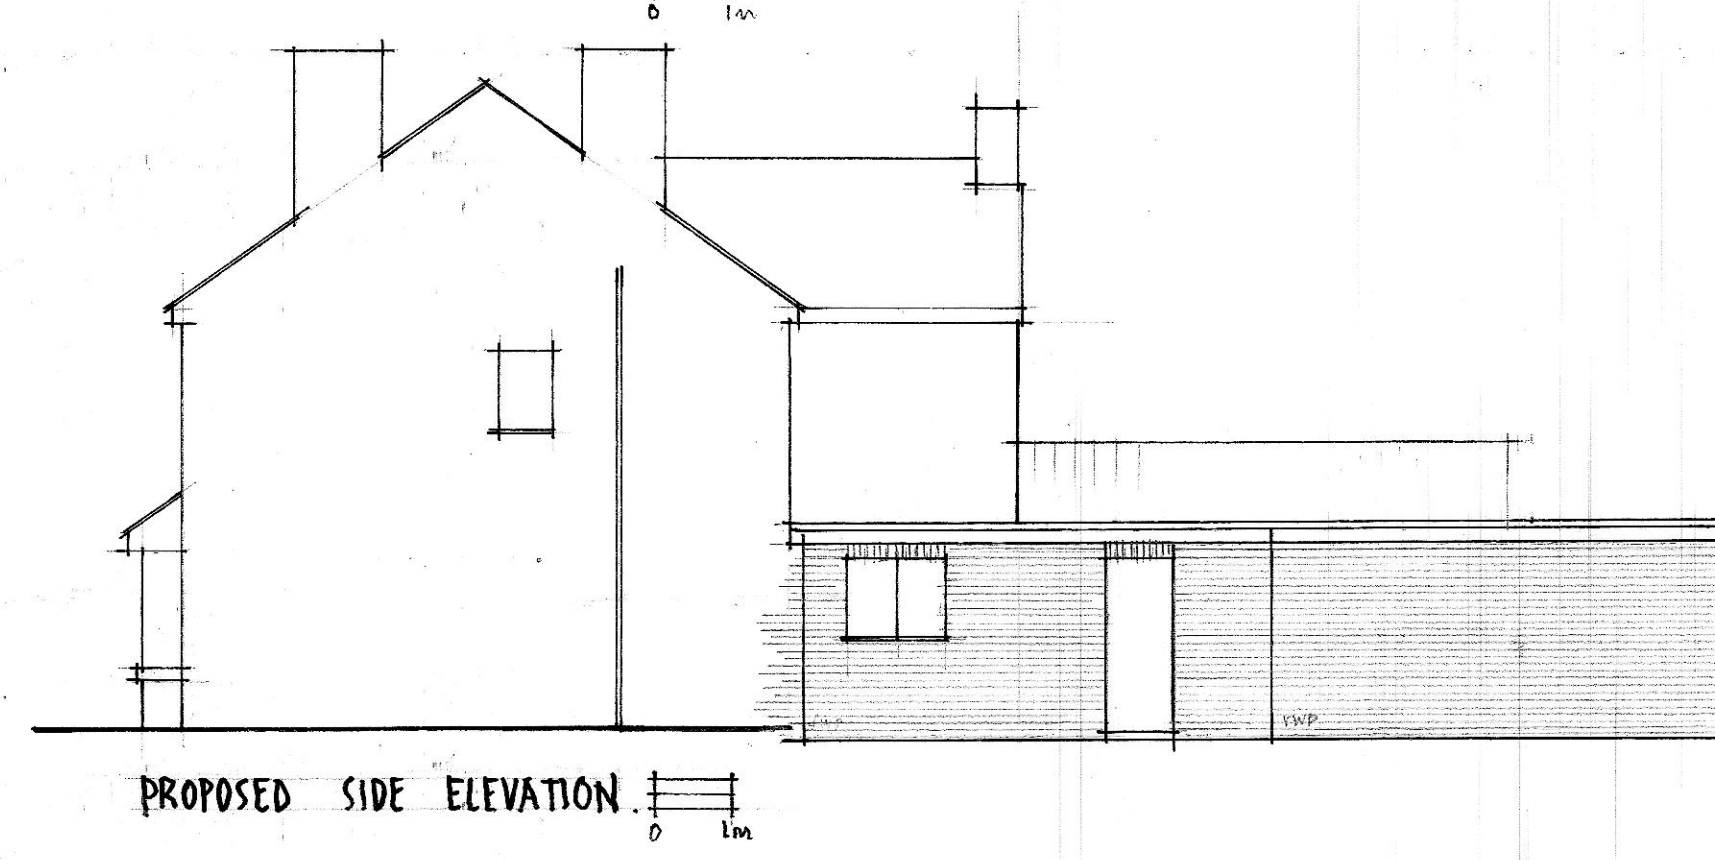


EXISTING SIDE ELEVATION.

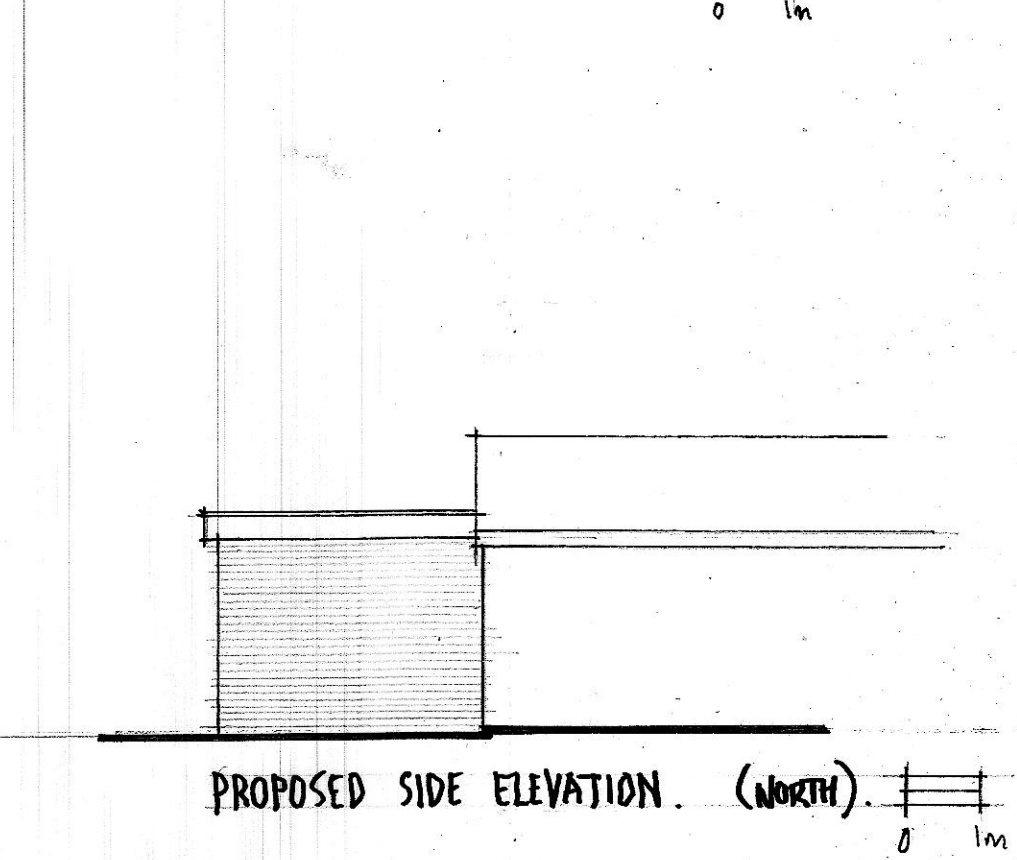


PROPOSED REAR ELEVATION.

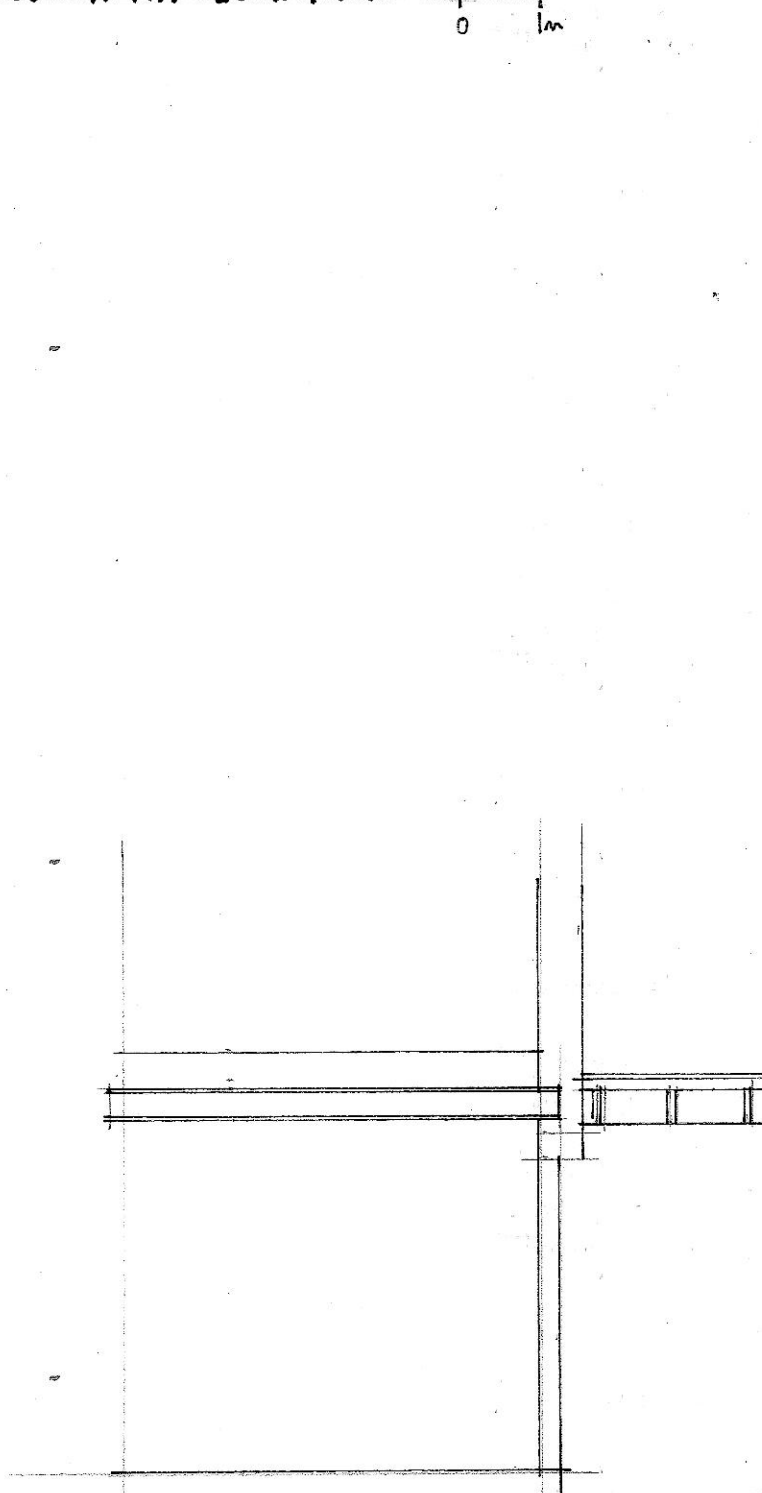


PROPOSED SIDE ELEVATION.

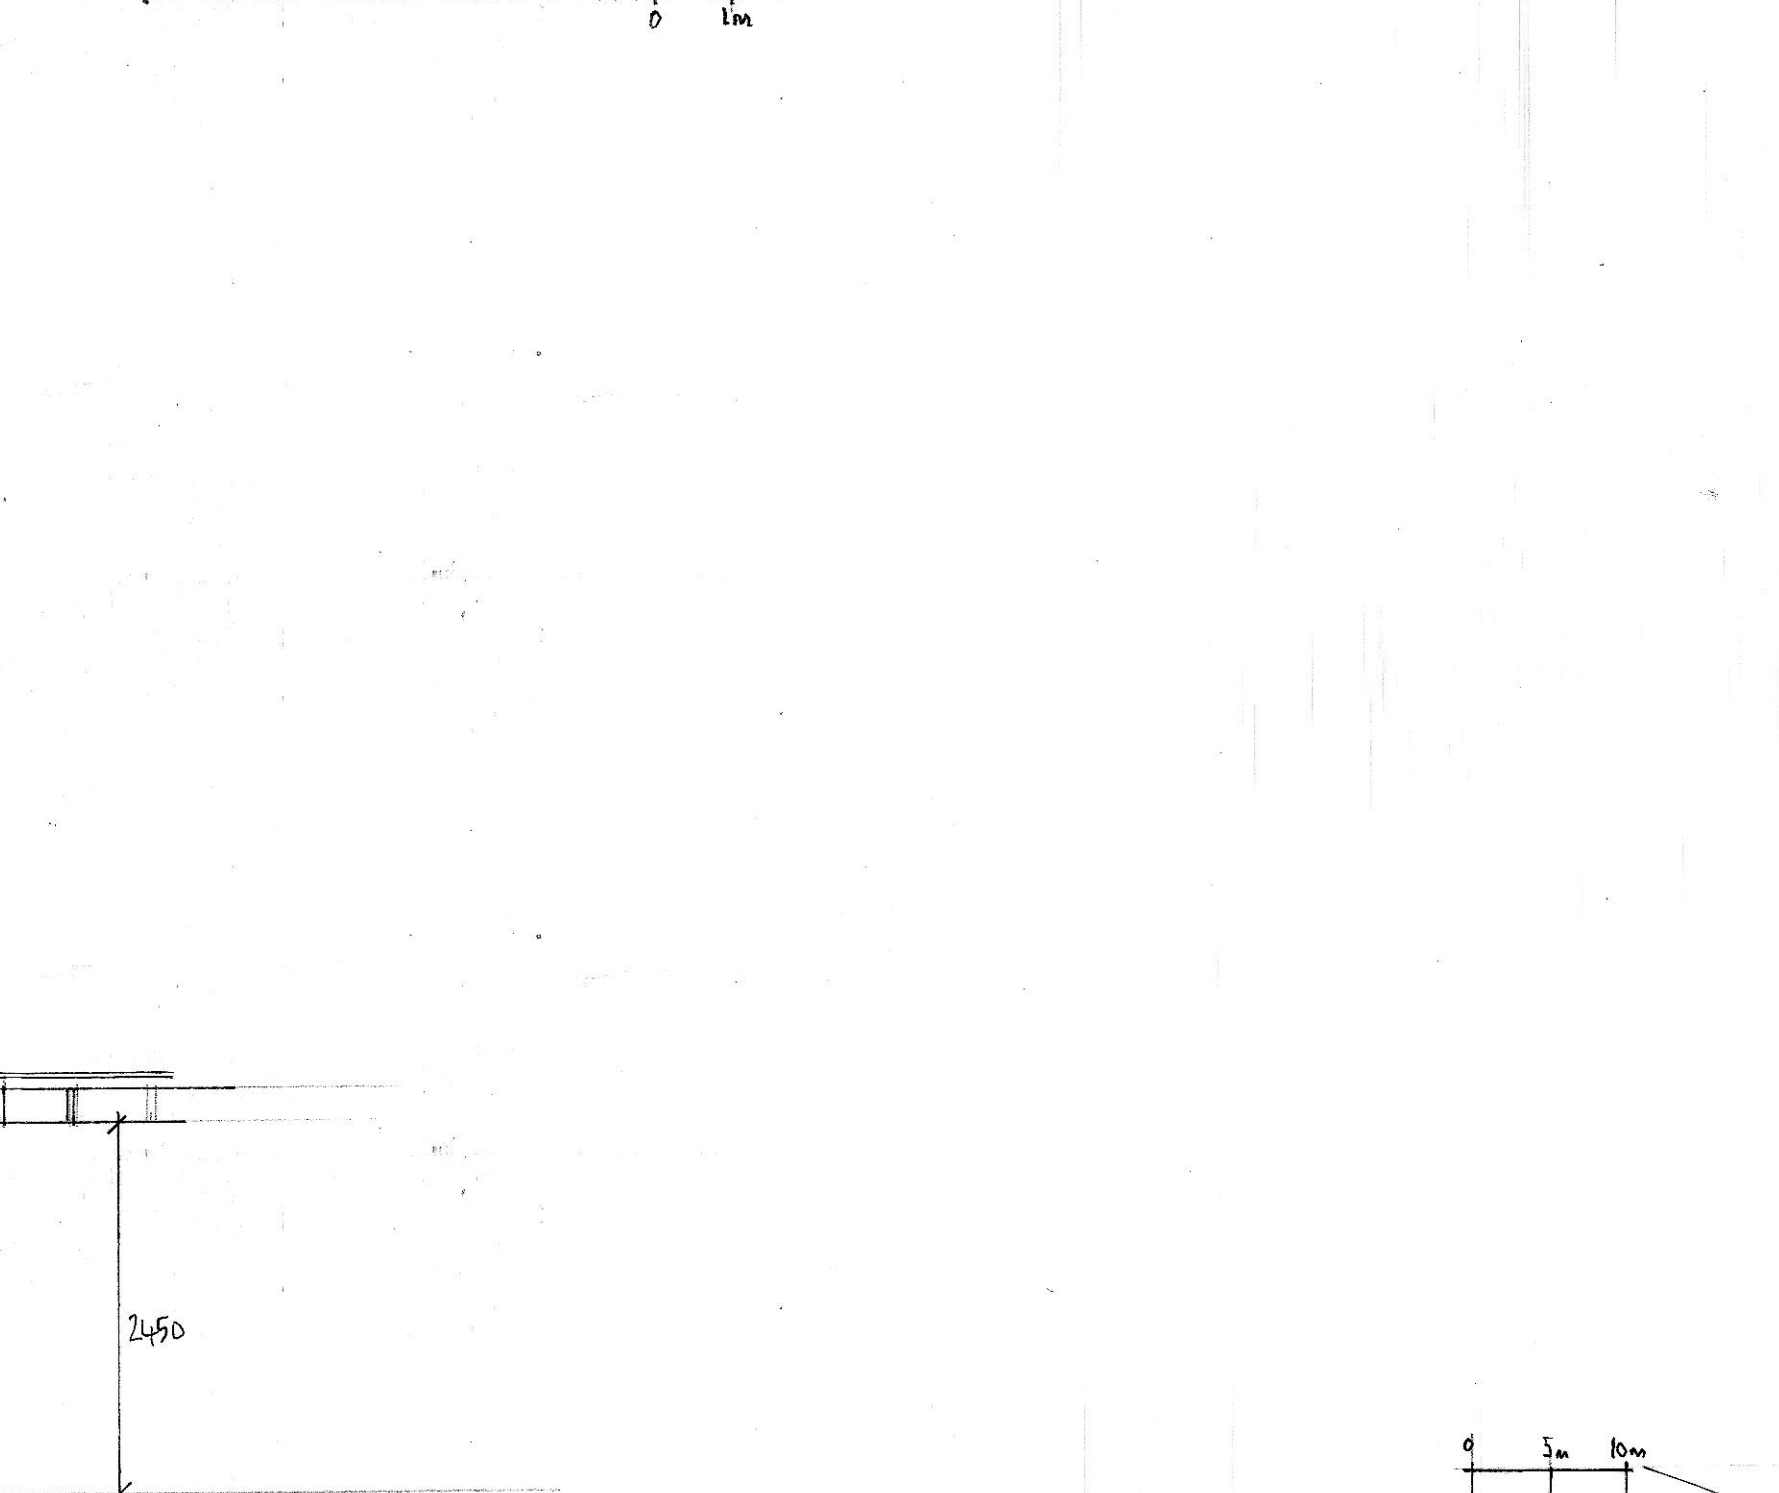


PROPOSED SIDE ELEVATION. (NORTH).

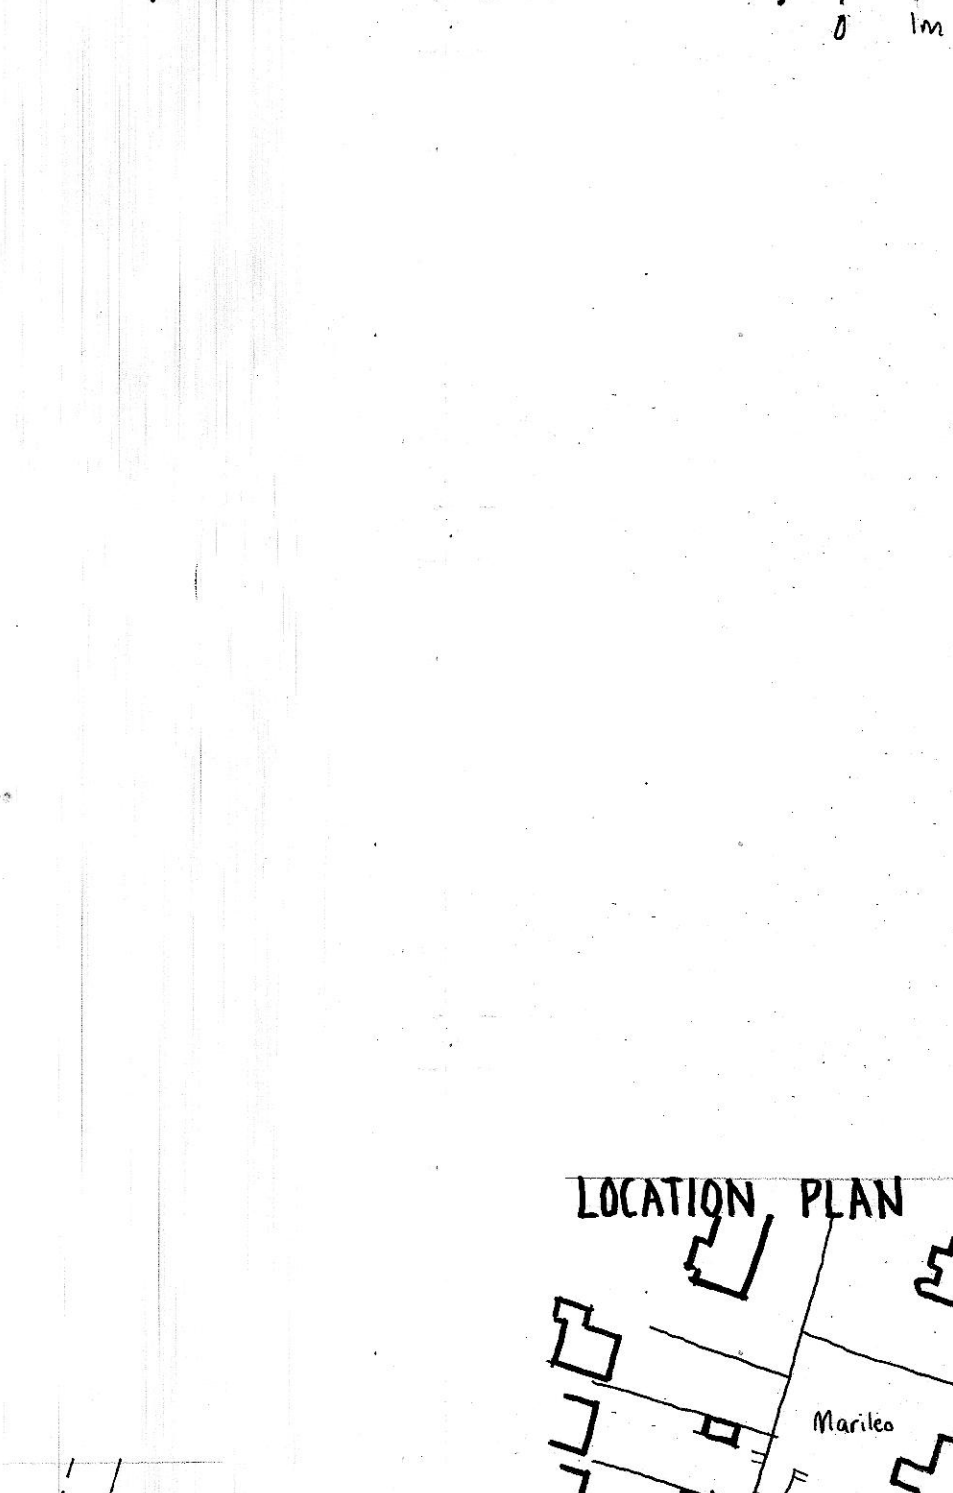


TYPICAL SECTION.

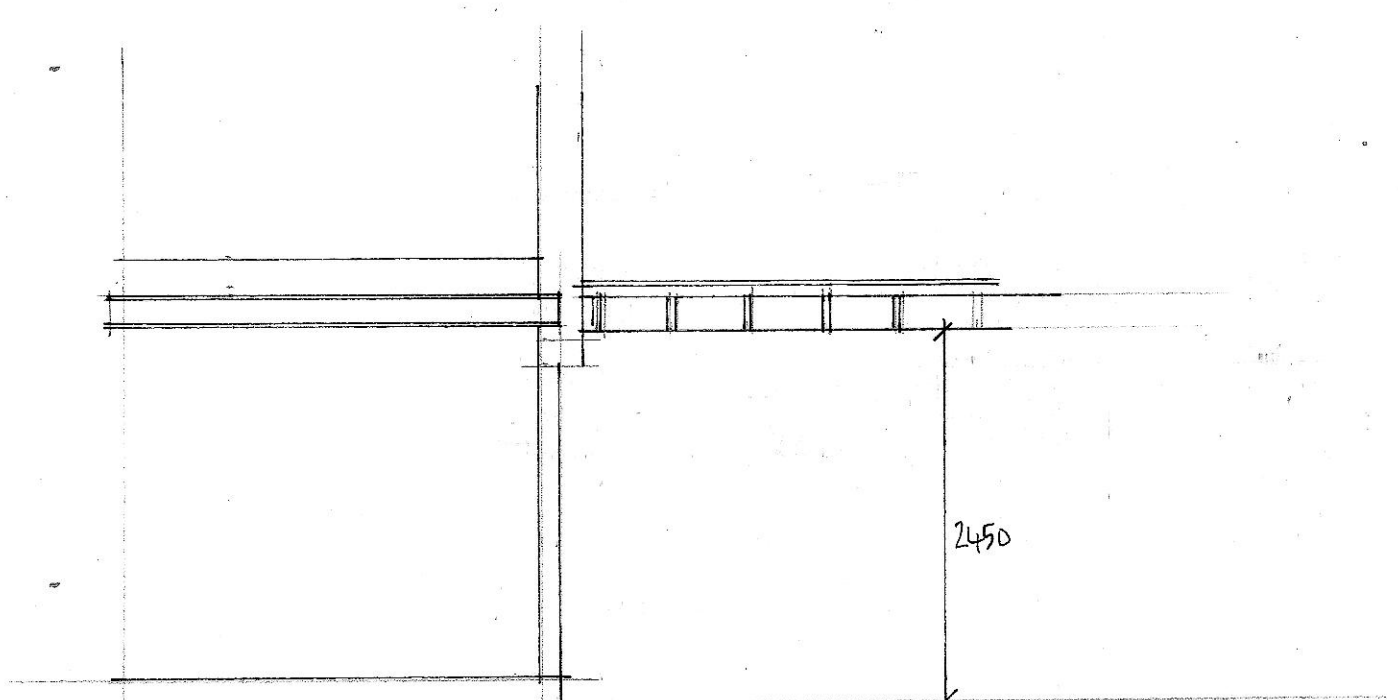

EXISTING GROUND FLOOR PLAN.

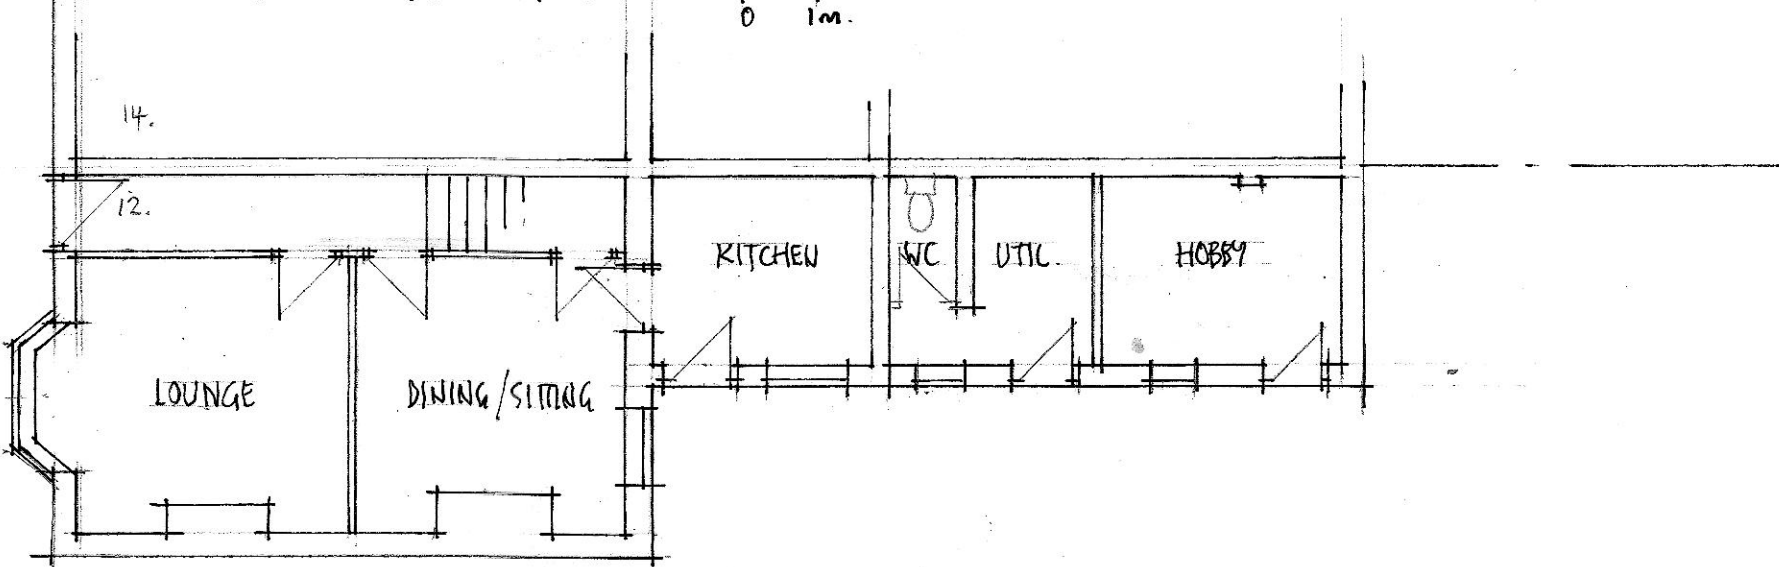

LOCATION PLAN 1:1250.

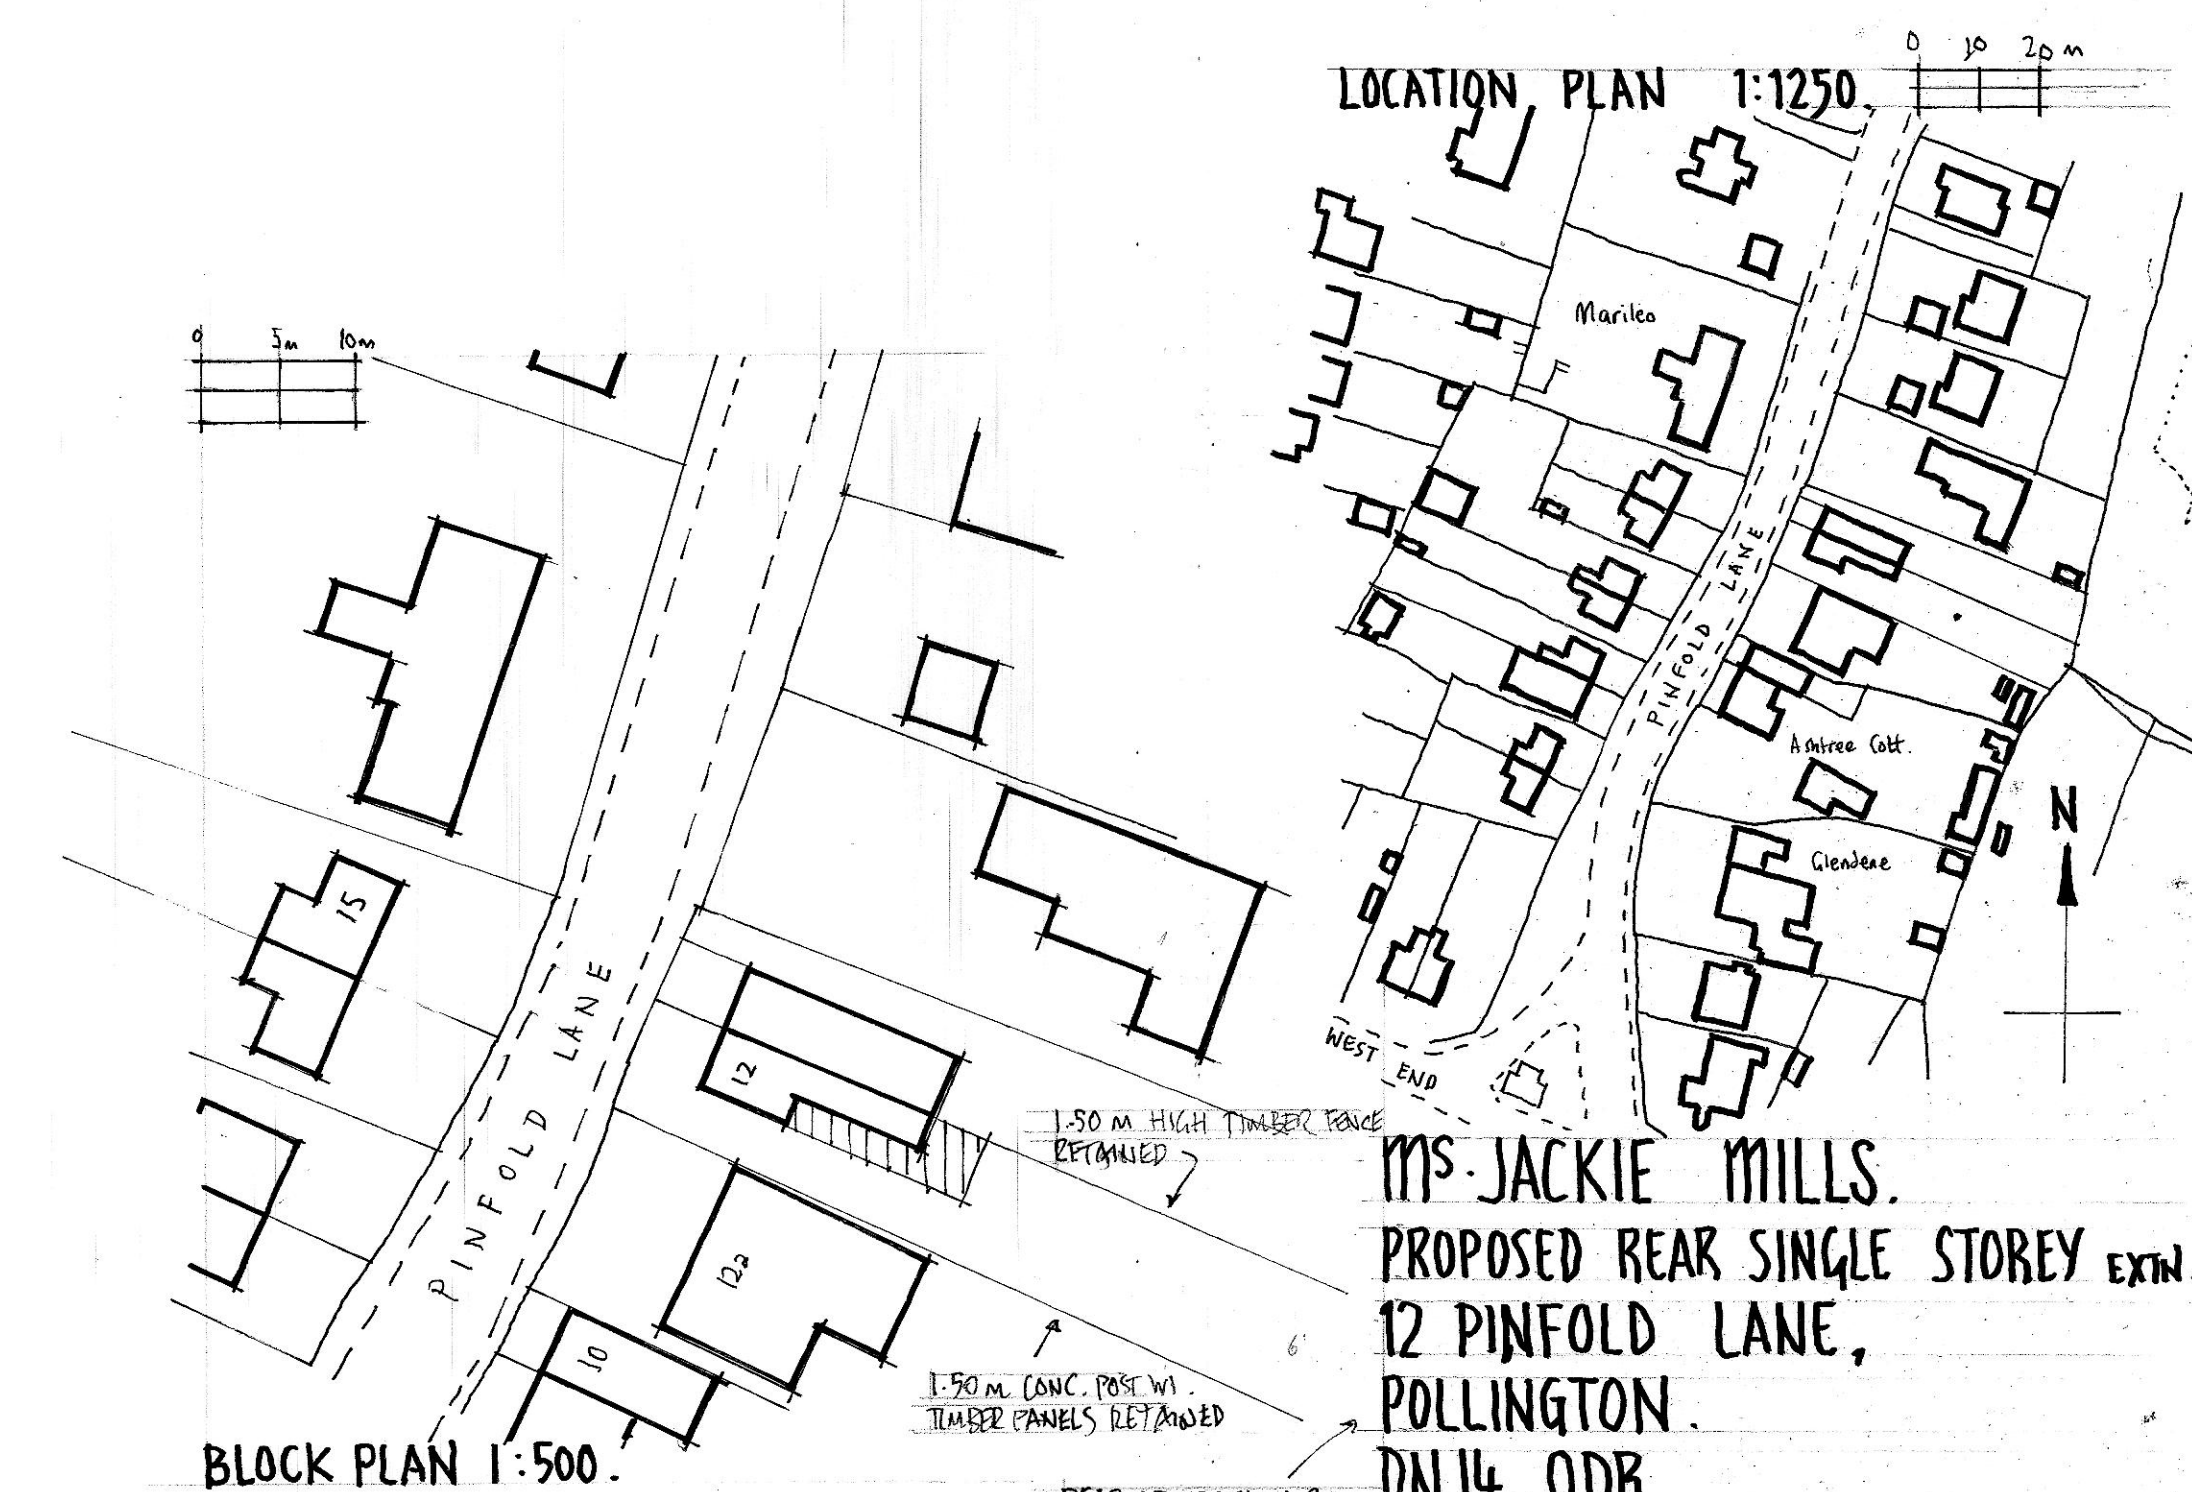

BLOCK PLAN 1:500.

MS JACKIE MILLS. PROPOSED REAR SINGLE STOREY EXTN. 12 PINFOLD LANE, POLLINGTON. DN14 0DR.

1:50, 1:100 MAR. 24 JMF. 07725 446 585. fletcherjonathanm@gmail.com