



© copyright: Philip Bingham Architectural & Planning

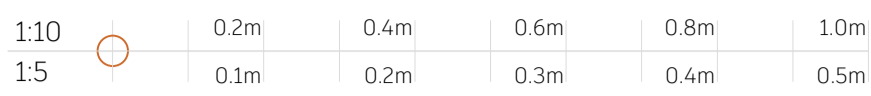

pantone: M7-169 Hunter Green  
font: helvetica bold  
font: helvetica light

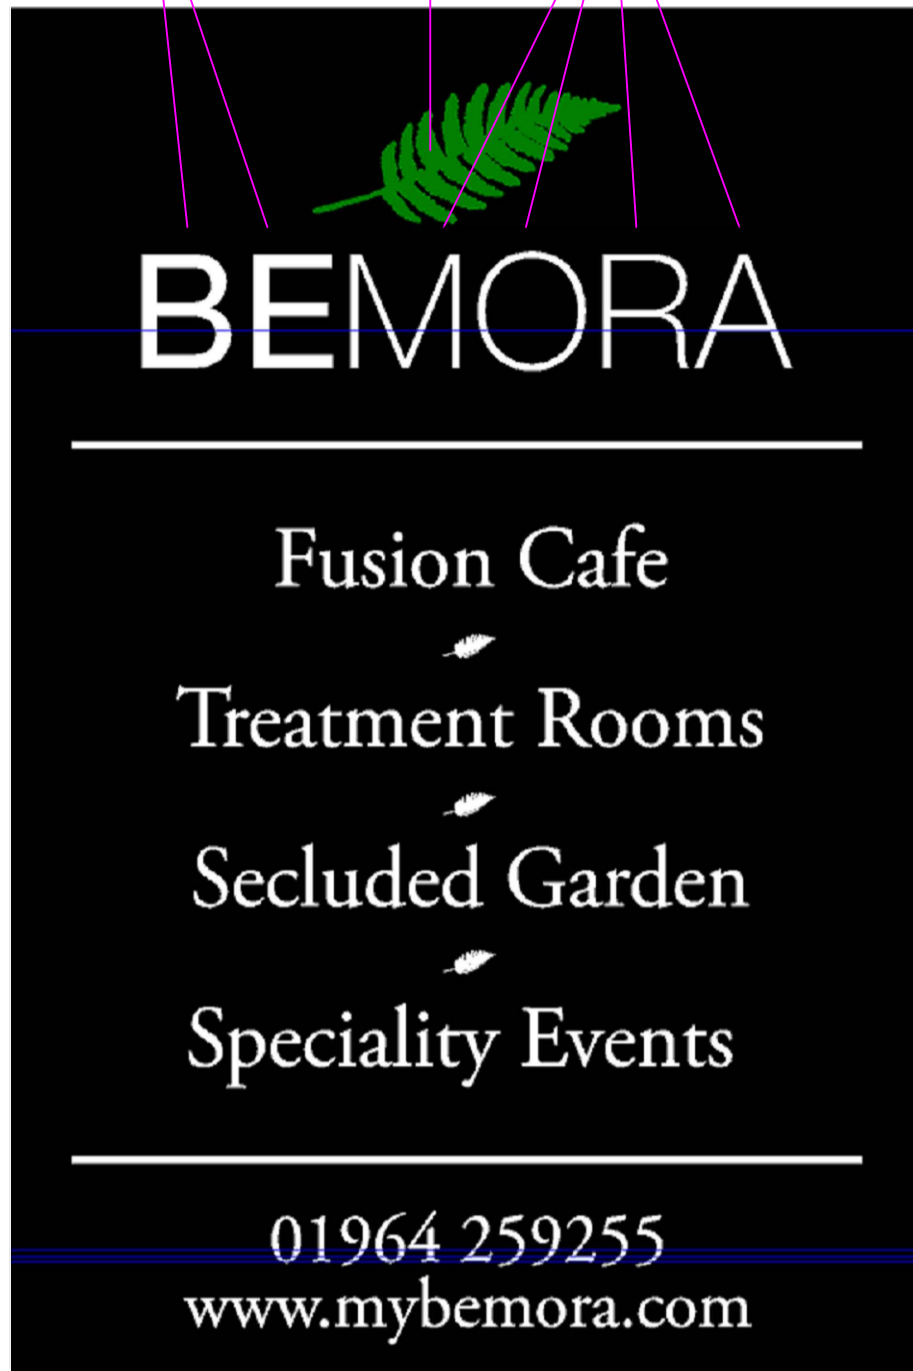

FLUSH MOUNTED WALL SIGN

scale 1:20

height: 900mm  
width: 600mm  
thickness: 5mm  
material: black acrylic (rad. corners)

black background

white lettering

green fern leaf logo

fixing: 4x stainless steel stand off locators

notes:

This drawing is to be read in conjunction with all related drawings. Do not scale from this drawing. All dimensions must be checked and verified on site before commencing any work or producing shop drawings. The originator should be notified immediately of any discrepancy. This drawing is copyright and remains the property of Philip Bingham Architectural and Planning unless express agreement has been offered otherwise.

All foundation details and requirements are to be determined on site by the building inspector and/or structural engineer. Drainage routes are assumed and are to be confirmed by the builder during construction.

Ramps and steps are shown notationally and will be determined by on site surveys and levels. ALL to current building regulations.

2184 / 003

client:

Ms. Wei Wei Wu  
26 (Bemora), Newbegin, Hornsea. HU18 1AD

scheme:

Siting of Signage

sign details

drawn by: P. Bingham	date: 06 February 2024	
checked by: n/a	revision: A	status: PLANNING
A issued for 'PLANNING'		06 February 2024 PLB

letters / fern as flush mounted wall sign



PROJECTING SIGN

scale 1:20


height: 300mm  
width: 400mm  
thickness: 3mm  
material: stainless steel

black background

white lettering

green fern leaf logo

fixing: steel bolt

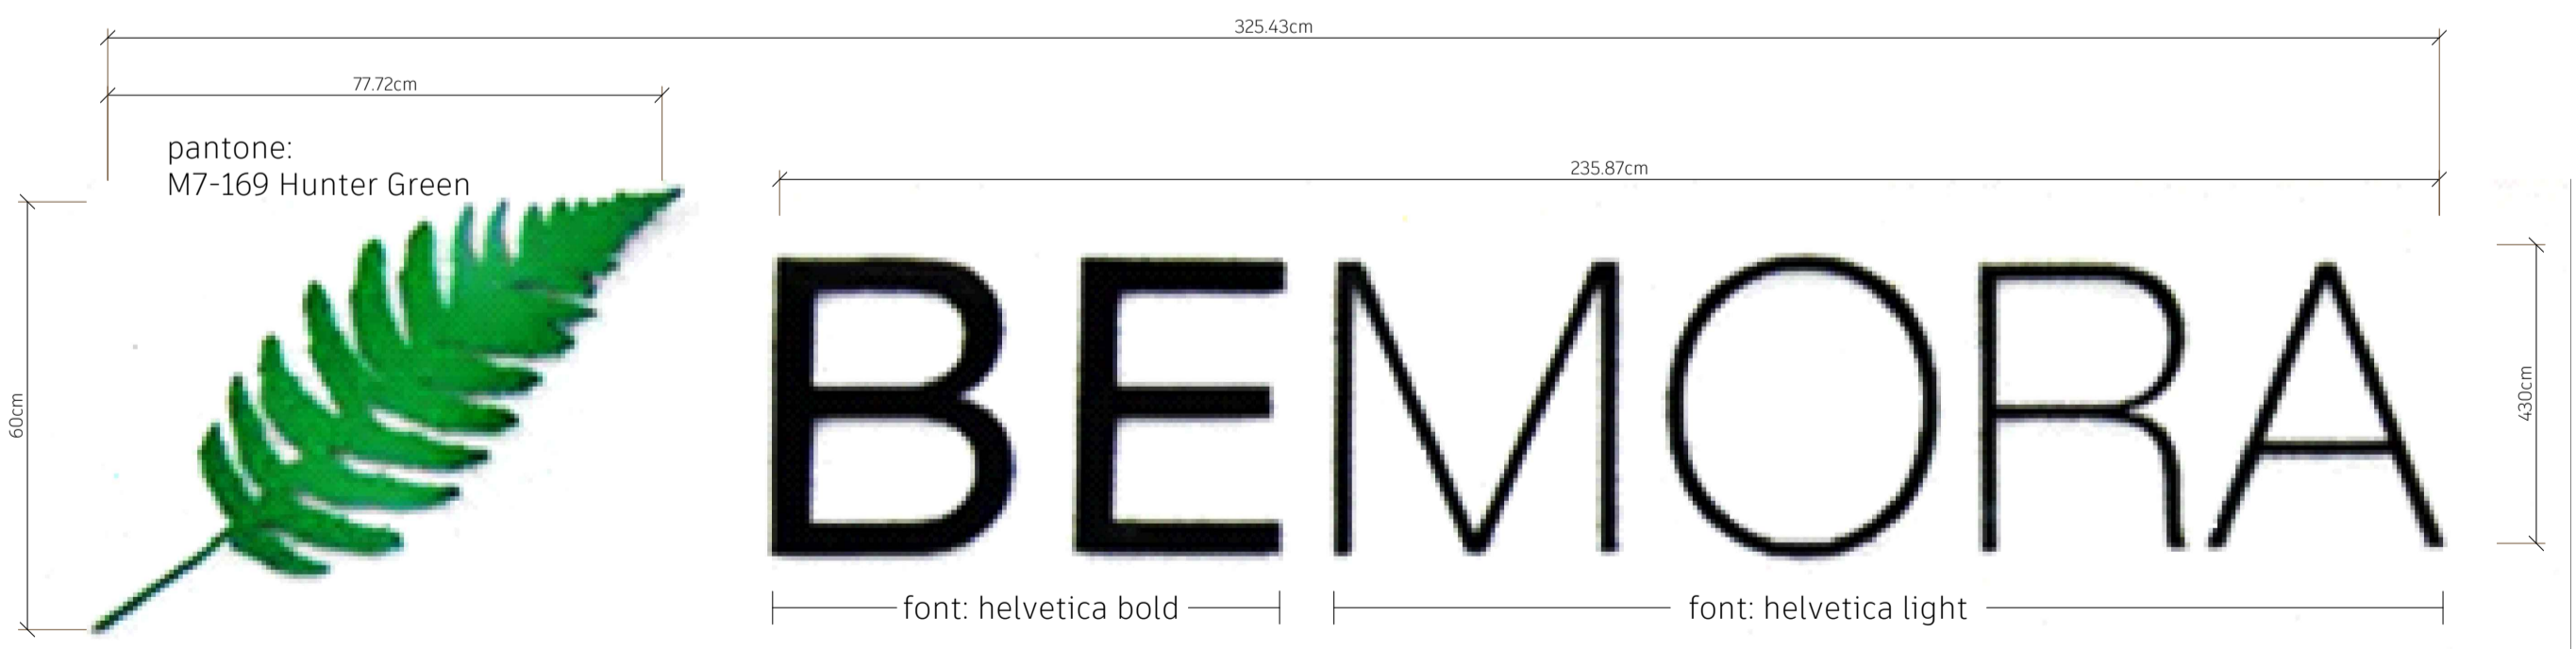

MAIN SIGN

scale 1:10

thickness: 3mm  
material: ali composite  
no back ground (mounting wall is background)

black lettering

green fern leaf logo

fixing: plastic fitting locators

