

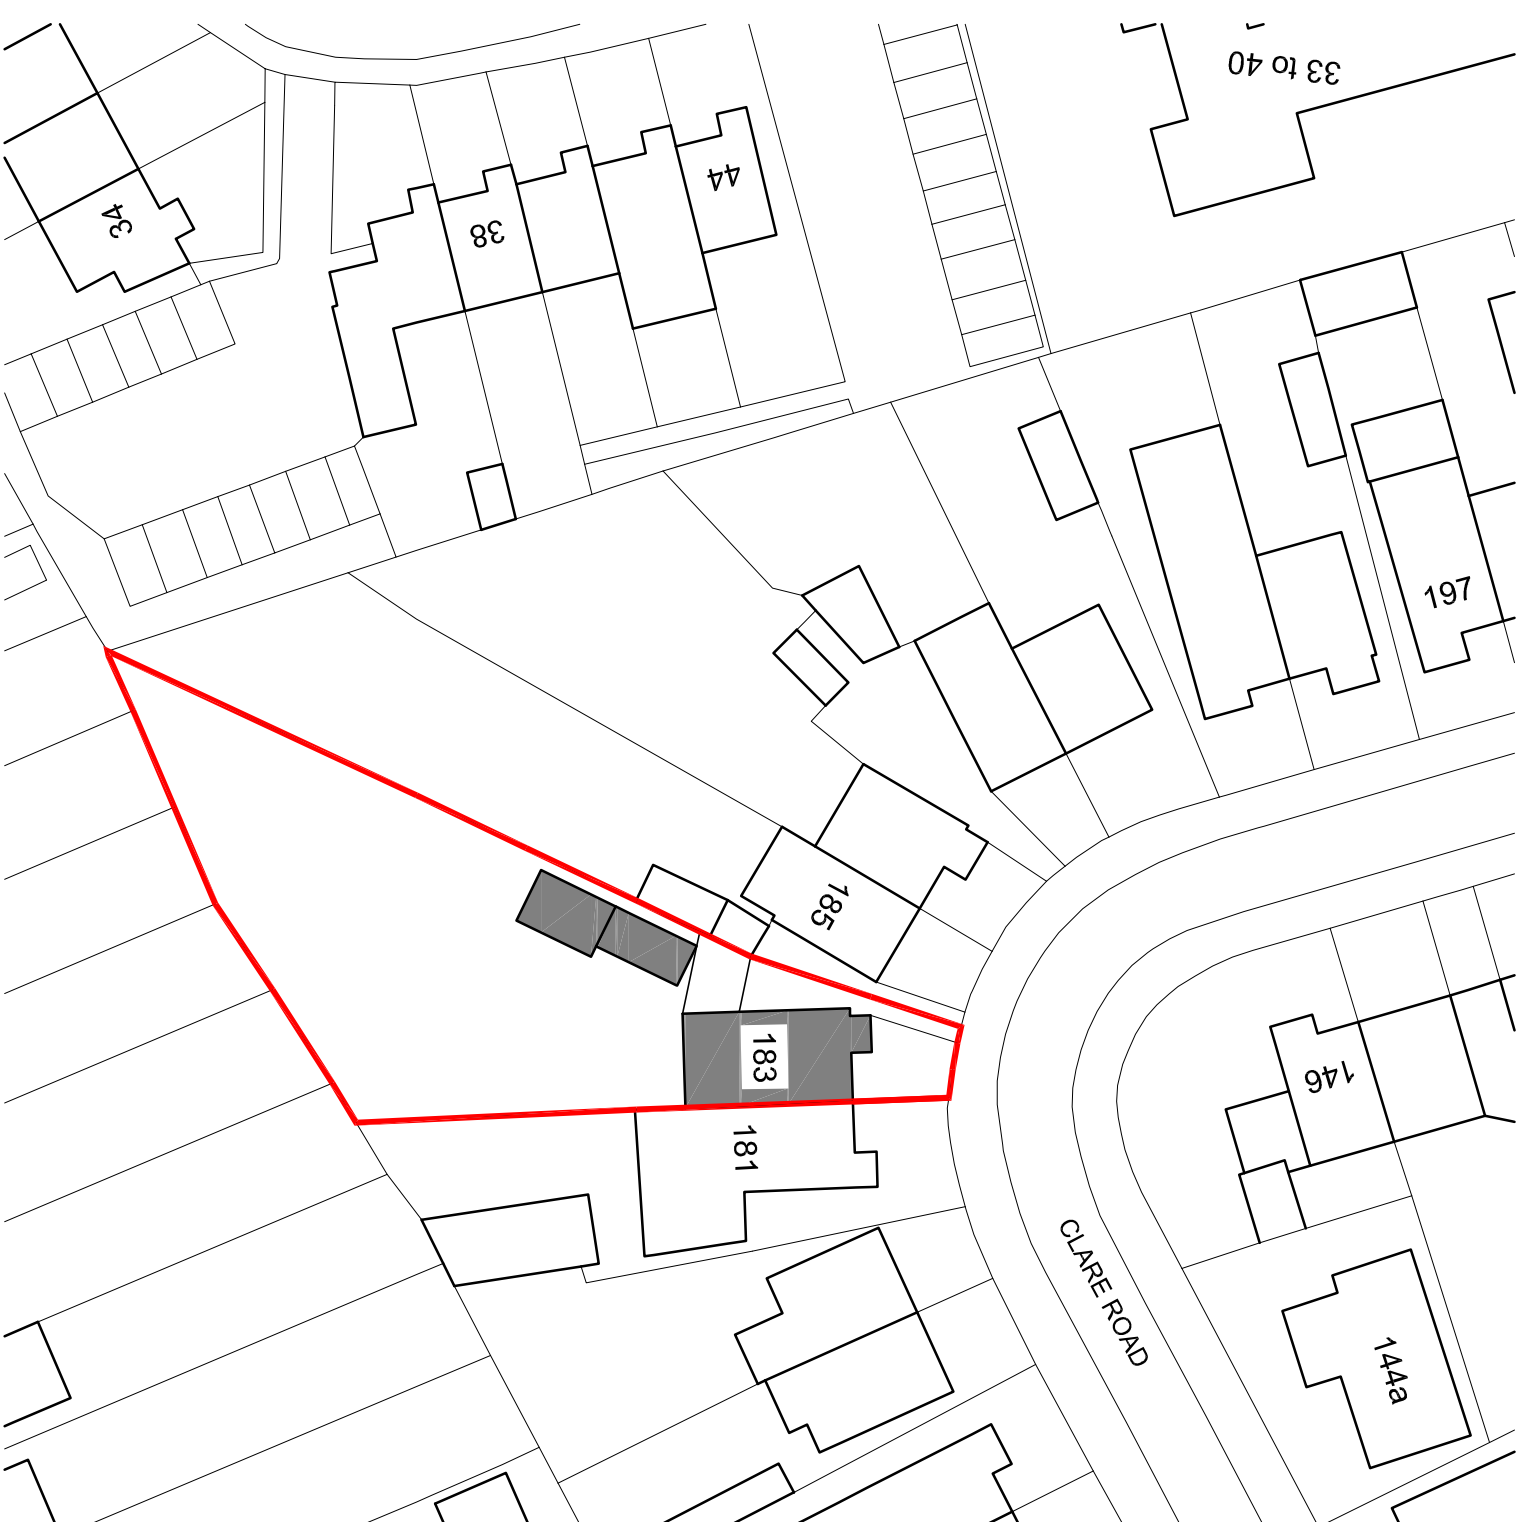
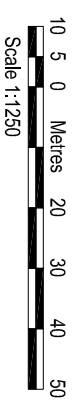
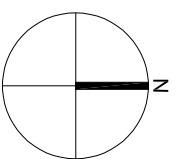


LOCATION PLAN 1:1250

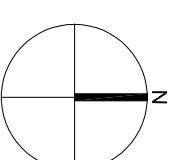

BLOCK PLAN 1:500

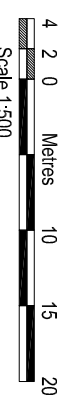

BOUNDARY LINE	DATE	REV.
	APR 2024	A

AMENDMENTS

Drawings, notes and details shown herein are only approximate and subject to change without notice. All dimensions are to be finished and shall be taken from the centre of the drawing. Dimensions and any discrepancies in the drawings are to be noted by the architect before the drawing is issued. The architect is not responsible for the accuracy of the information shown on the drawings.



bernard murray design
chartered architect

WWW.BMURRAYDESIGN.CO.UK
13 MERRYFIELDS, UXBRIDGE, MIDDLESEX UB82BT
TEL: 07988 47714 EMAIL: BMURRAYDESIGN@MURRAYDESIGN.CO.UK

PROJECT
183 CLARE ROAD
MAIDENHEAD
SL6 4DL

CLIENT
PAWANDEEP & HELEN CHEEMA

DRAWING
LOCATION AND BLOCK PLANS

SCALE	DATE	DRAWING NUMBER	REV.
SCALE 1:1250 & 1:500 @ A3	APR 2024	1210-1	A

DRAWN BM