



ELEVATION 01 - NORTH/ STREET

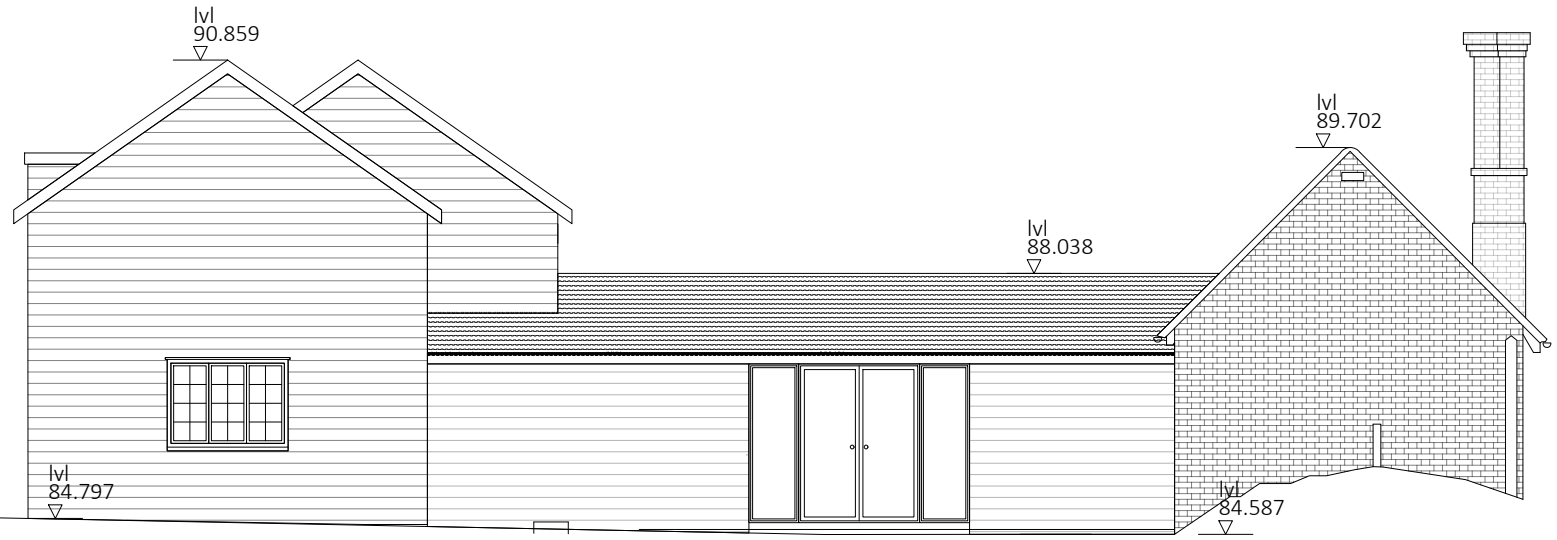


ELEVATION 02 - SOUTH



ELEVATION 03- EAST

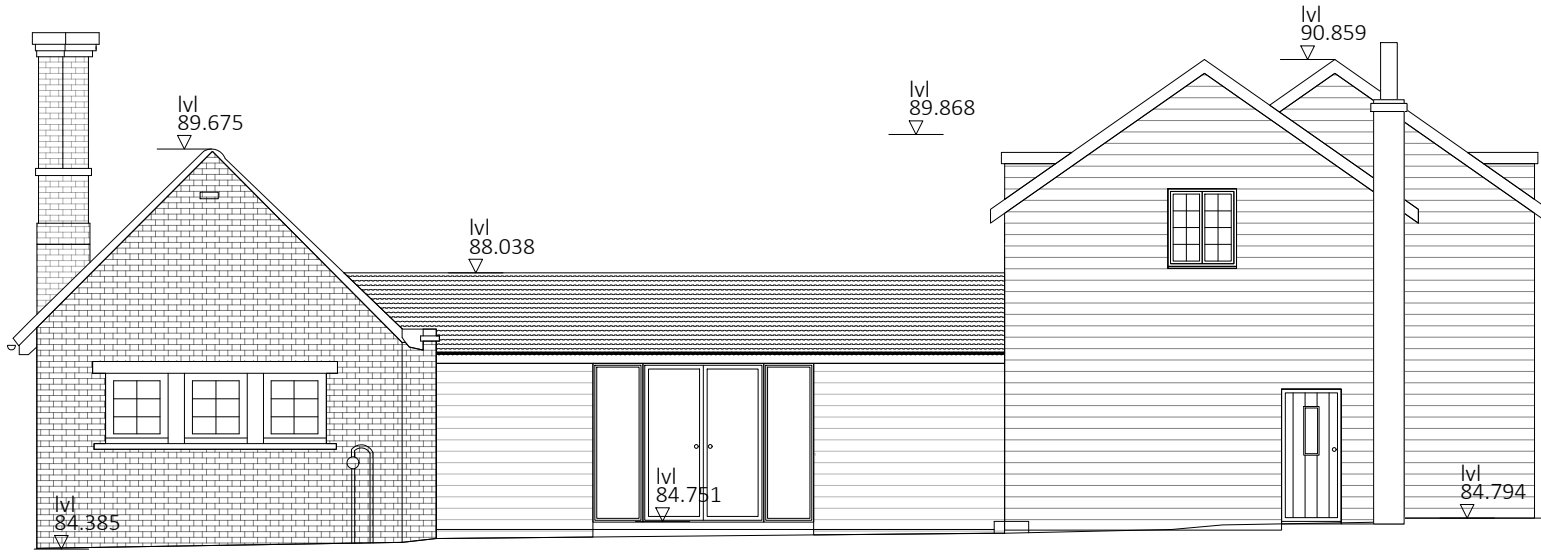

ELEVATION 04 - WEST

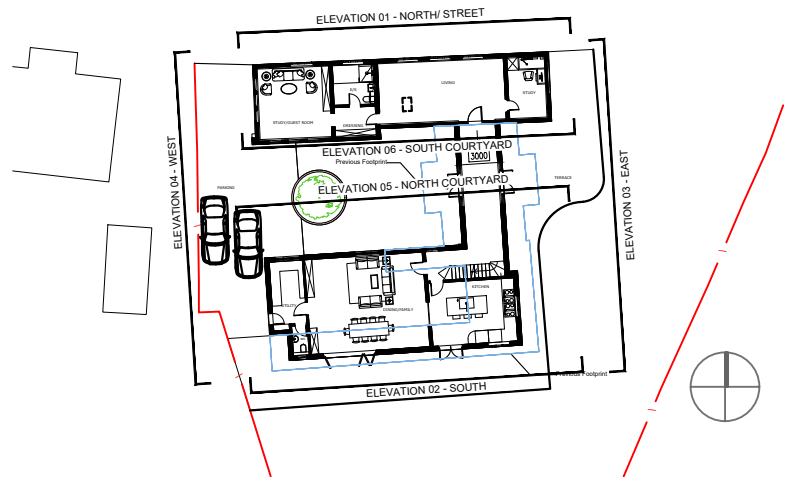

| | | | |
|---|----------|----------------------------------|-----|
| G | 14/10/22 | Further amendments | ABI |
| F | 04/10/22 | Further amendments | ABI |
| E | 25/08/22 | Overall footprint reduced | LF |
| D | 20/04/22 | Design amended | LF |
| C | 30/03/22 | Design amended | LF |
| B | 11/01/22 | Design amended | LF |
| A | 01/10/21 | Kitchen extended at ground floor | LF |

PROJECT
BEECHWOOD HOUSE
THORLEY LANE EAST
THORLEY
CM23 4BH

PROJECT NO:
TFI - BEECHWOOD HOUSE


DRAWING BY:
Lucas Fabbri

DRAWING TITLE:
PROPOSED
ELEVATIONS

SCALE:
1:100 @A3

DATE:
16/04/21

© 2019 CHARLIE BISS ALL RIGHTS RESERVED DO NOT SCALE CHECK ALL DIMENSIONS ON SITE

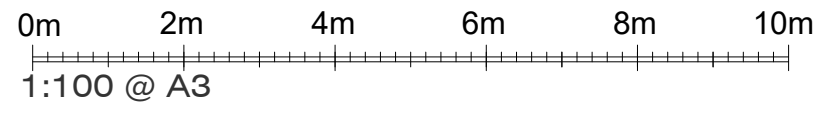

DRAWING NO:
TFI.210 G