



scale check @ 1:1250

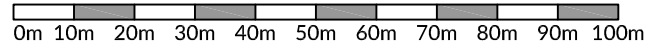

This drawing remains the copyright of Goldings and may not be reproduced or copied without prior written consent.

Ordnance Survey © Crown Copyright 2024. All rights reserved. Licence number 100022432

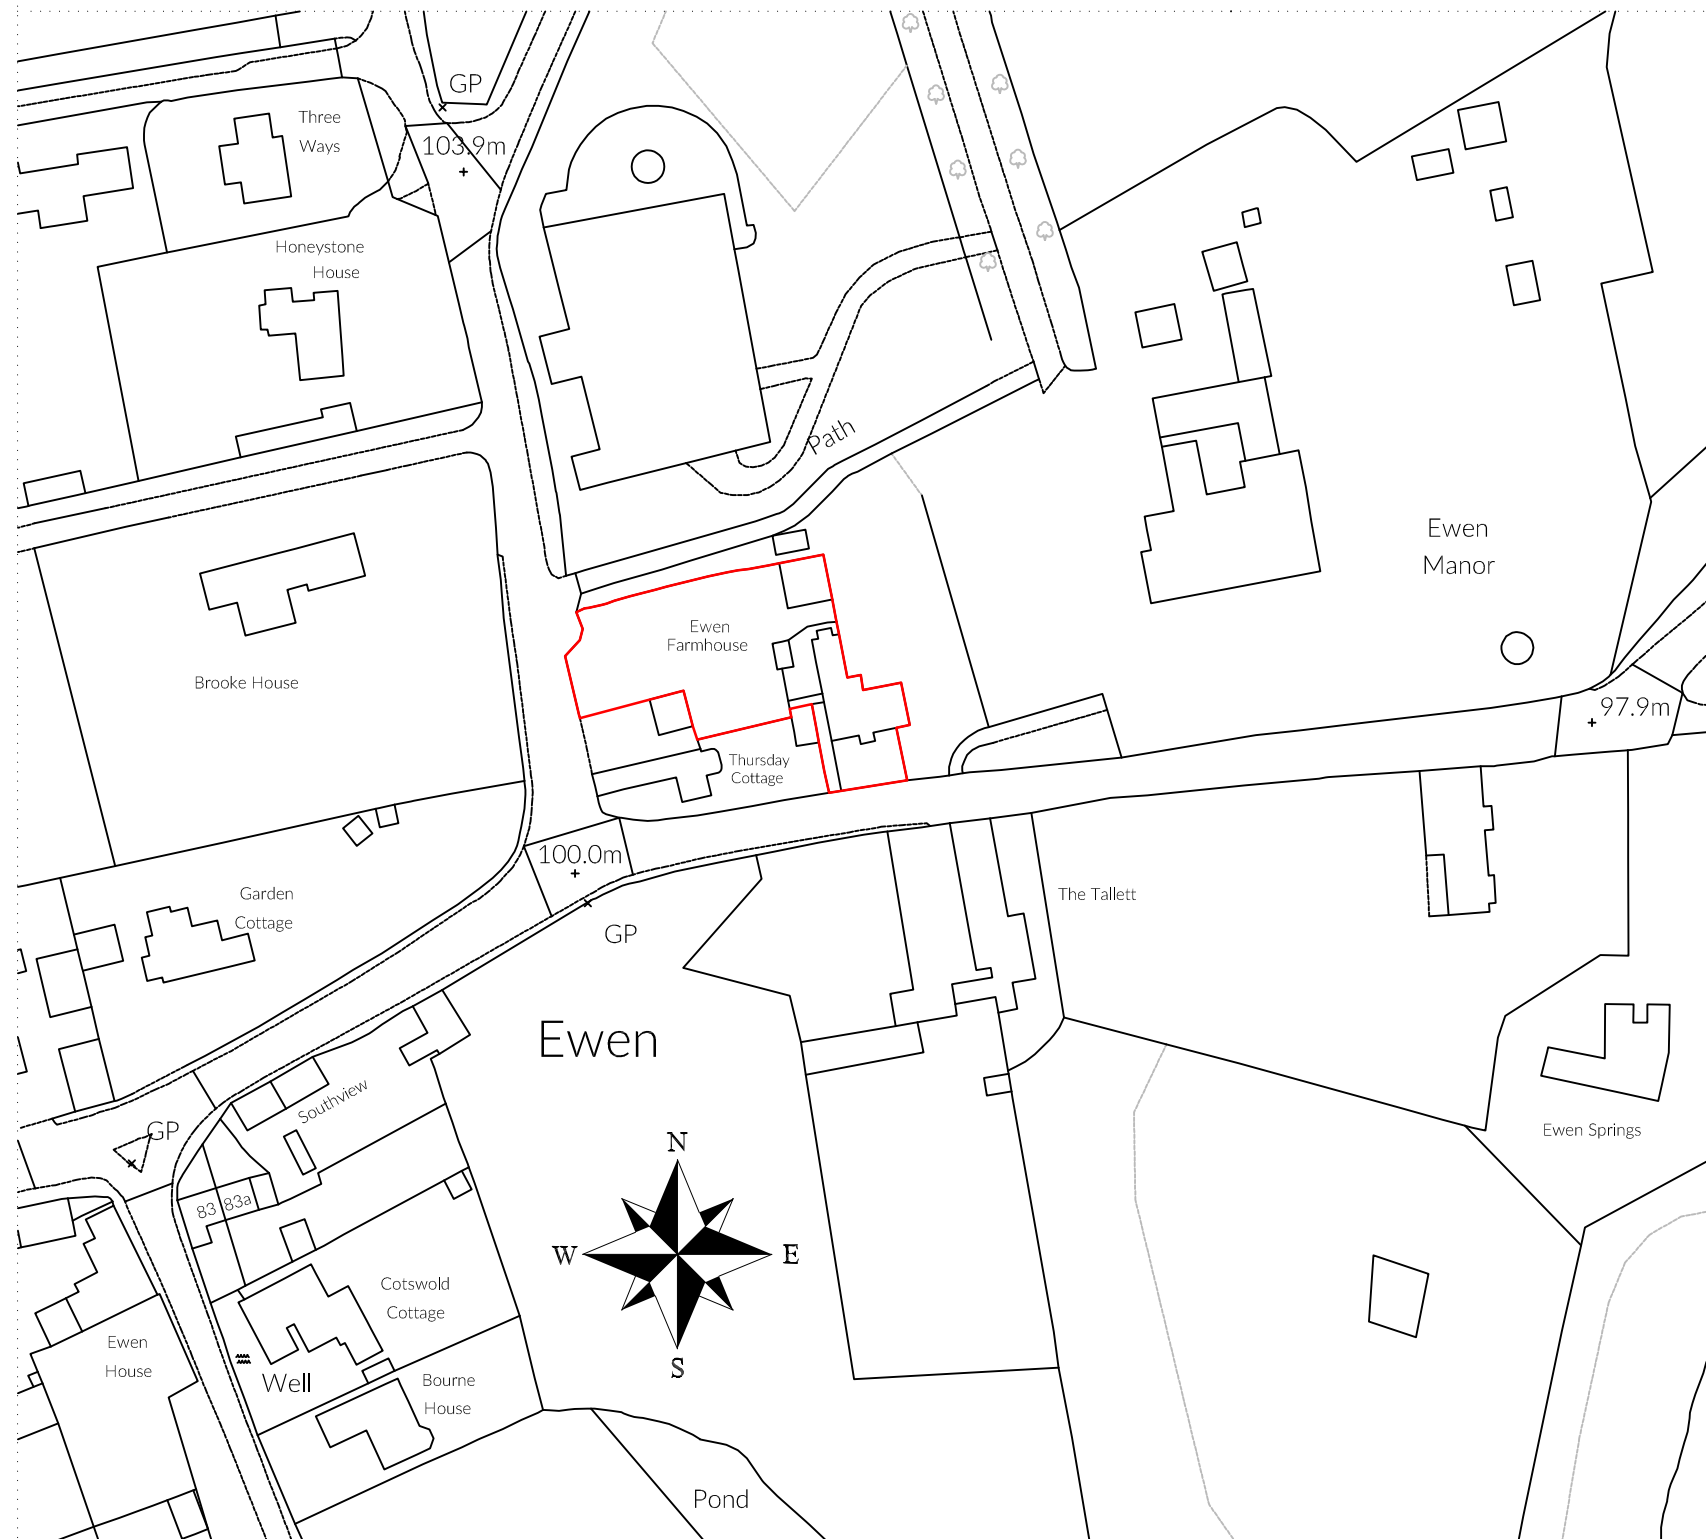

① **Location Plan**
1:1250

© copyright

GOLDINGS

Chartered Building Surveyors
And Architectural Consultants

High Gables
Daglingworth
Cirencester
Gloucestershire
GL7 7AE

t 01285 654975
e enquiries@goldings.com
w www.goldings.com

Client

Manor Four Ltd.

Address

Ewen Farmhouse
Ewen
Cirencester
Gloucestershire
GL7 6BU

Project Title

Proposed Replacement of Windows &
External Doors

Drawing Title

Location Plan

Scale

1:1250 @ A3

Date

April 2024

Drawn By

NRG

Drawing Number

1079 / 24 / 01

Rev.