
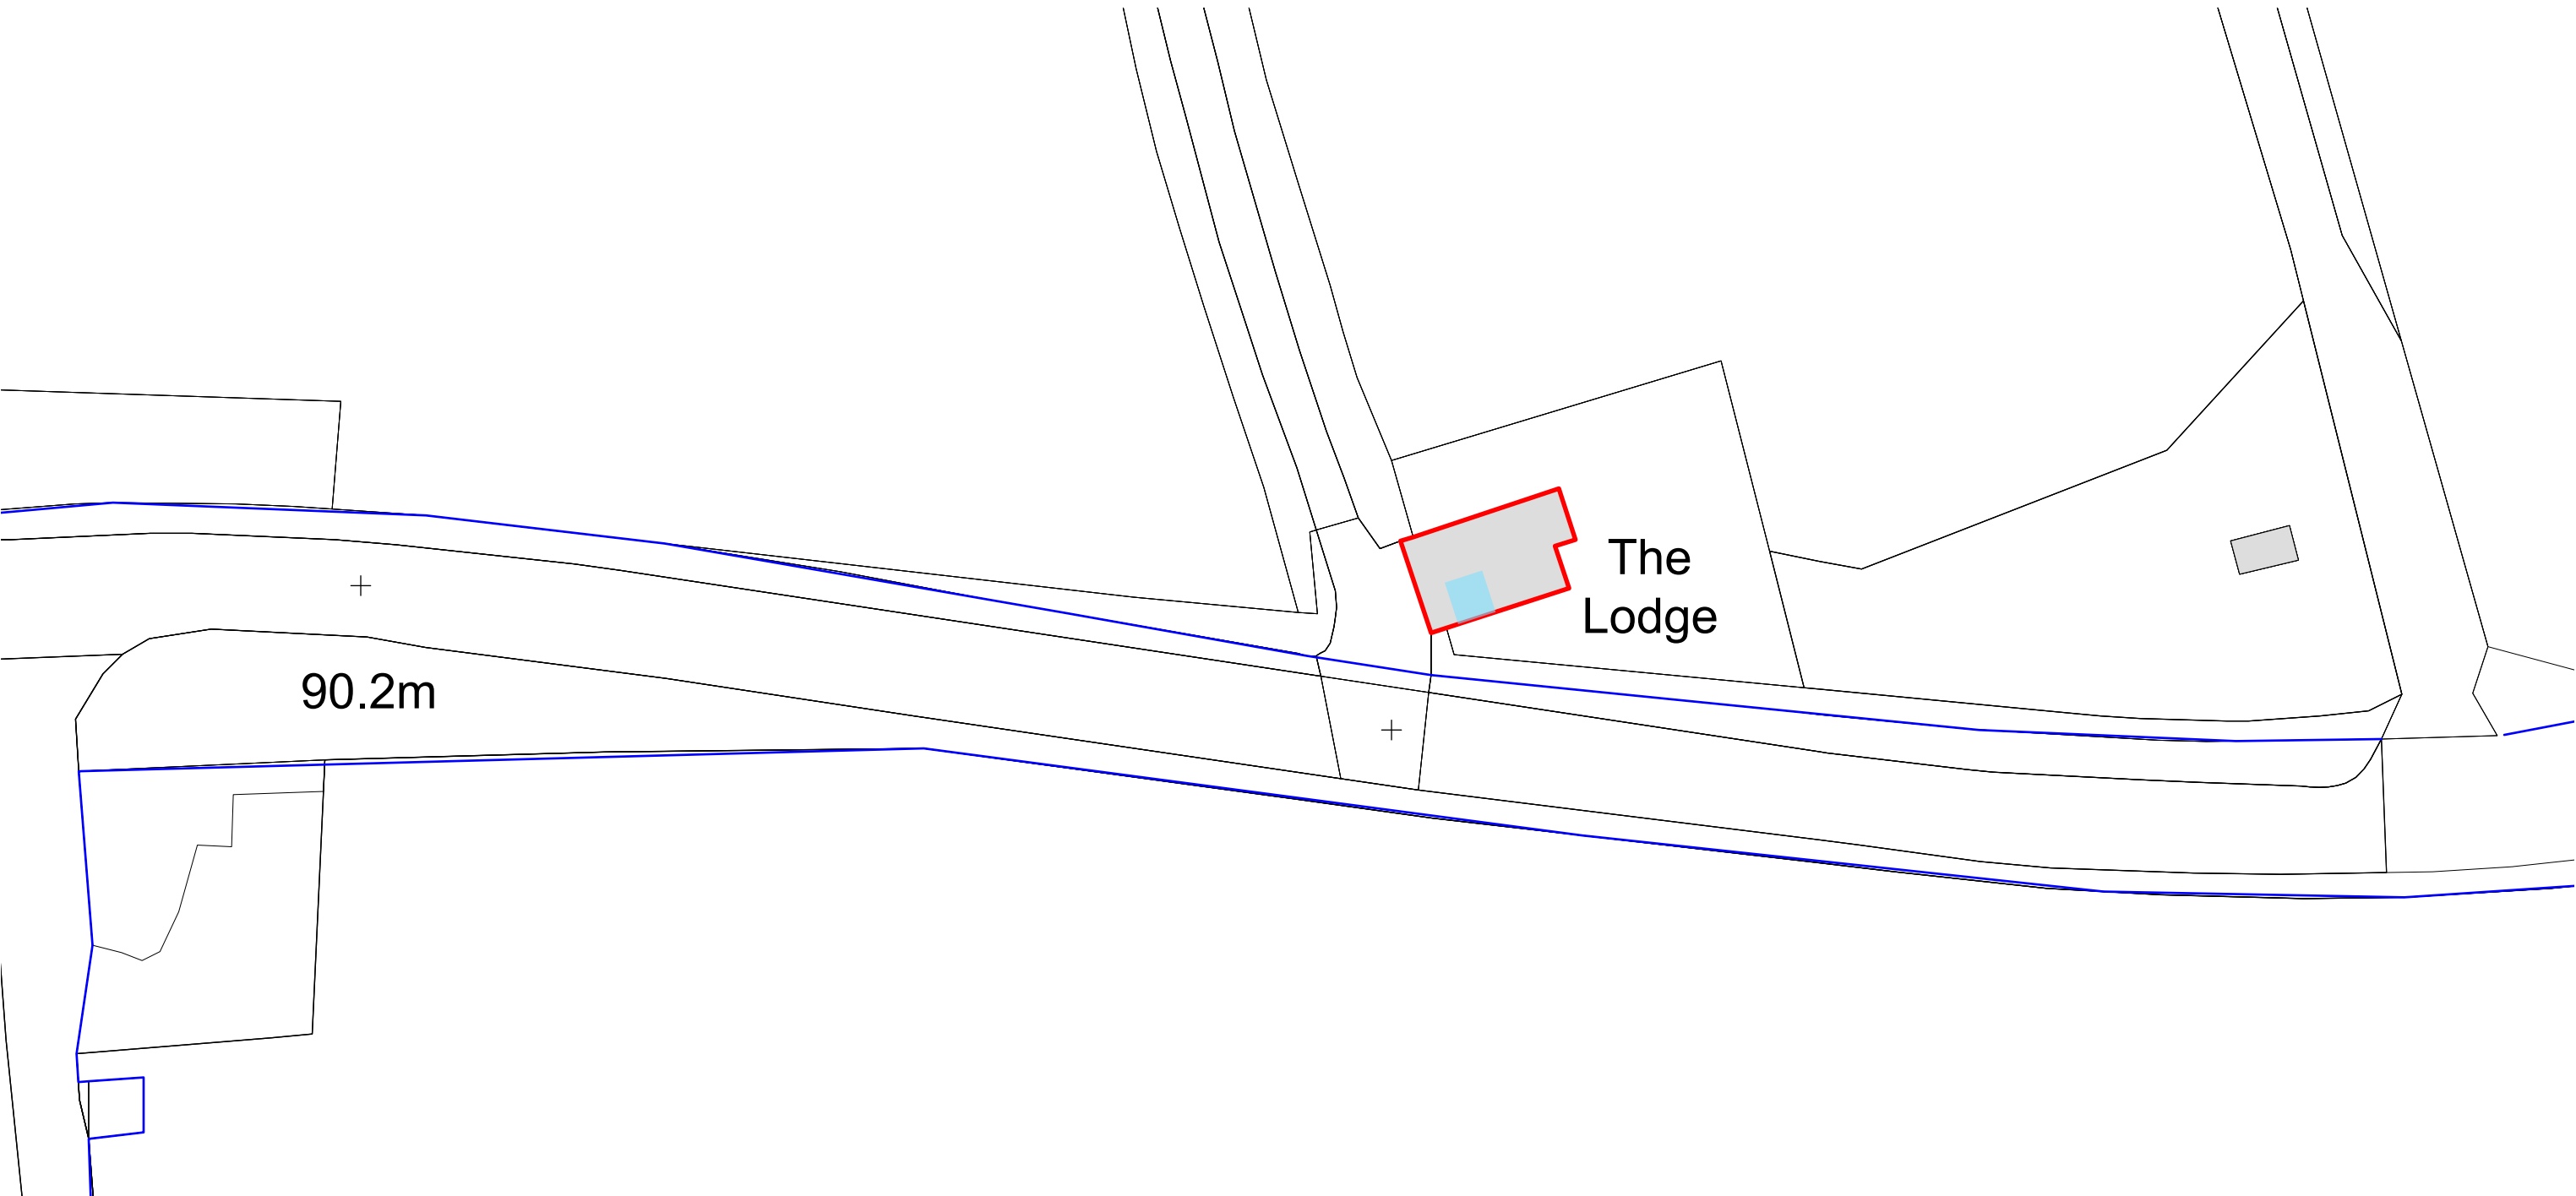


SITE BLOCK PLAN 1:500

(c) Crown copyright, All rights reserved. 2024. License number 0100031673

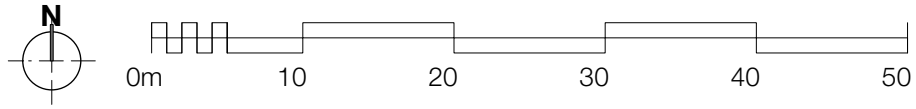

DO NOT SCALE FROM THIS DRAWING.
Scaling only for Local Authority purposes. Dimensions to be checked on site. All dimensions are in millimetres unless stated. Report all discrepancies.

This drawing and information displayed is the confidential property of The Goddard Partnership Limited and shall not be copied or used for any purpose without the written consent of the company.

© The Goddard Partnership Limited. All Rights Reserved

Revisions:



The Old Fire Station
Upper Basingwell Street
Bishop's Waltham
Hampshire
SO32 1PF

t: 01489 890629
e: office@thegoddardpartnership.com
w: www.thegoddardpartnership.com

Client West Horsley Place Trust
Project West Horsley Place
Drawing Lodge Block Plan
Scale 1:500 @ A3
Date APRIL 2024
Drawing No. 1059/LB/002 **Revision** P1