




SECTION C-C

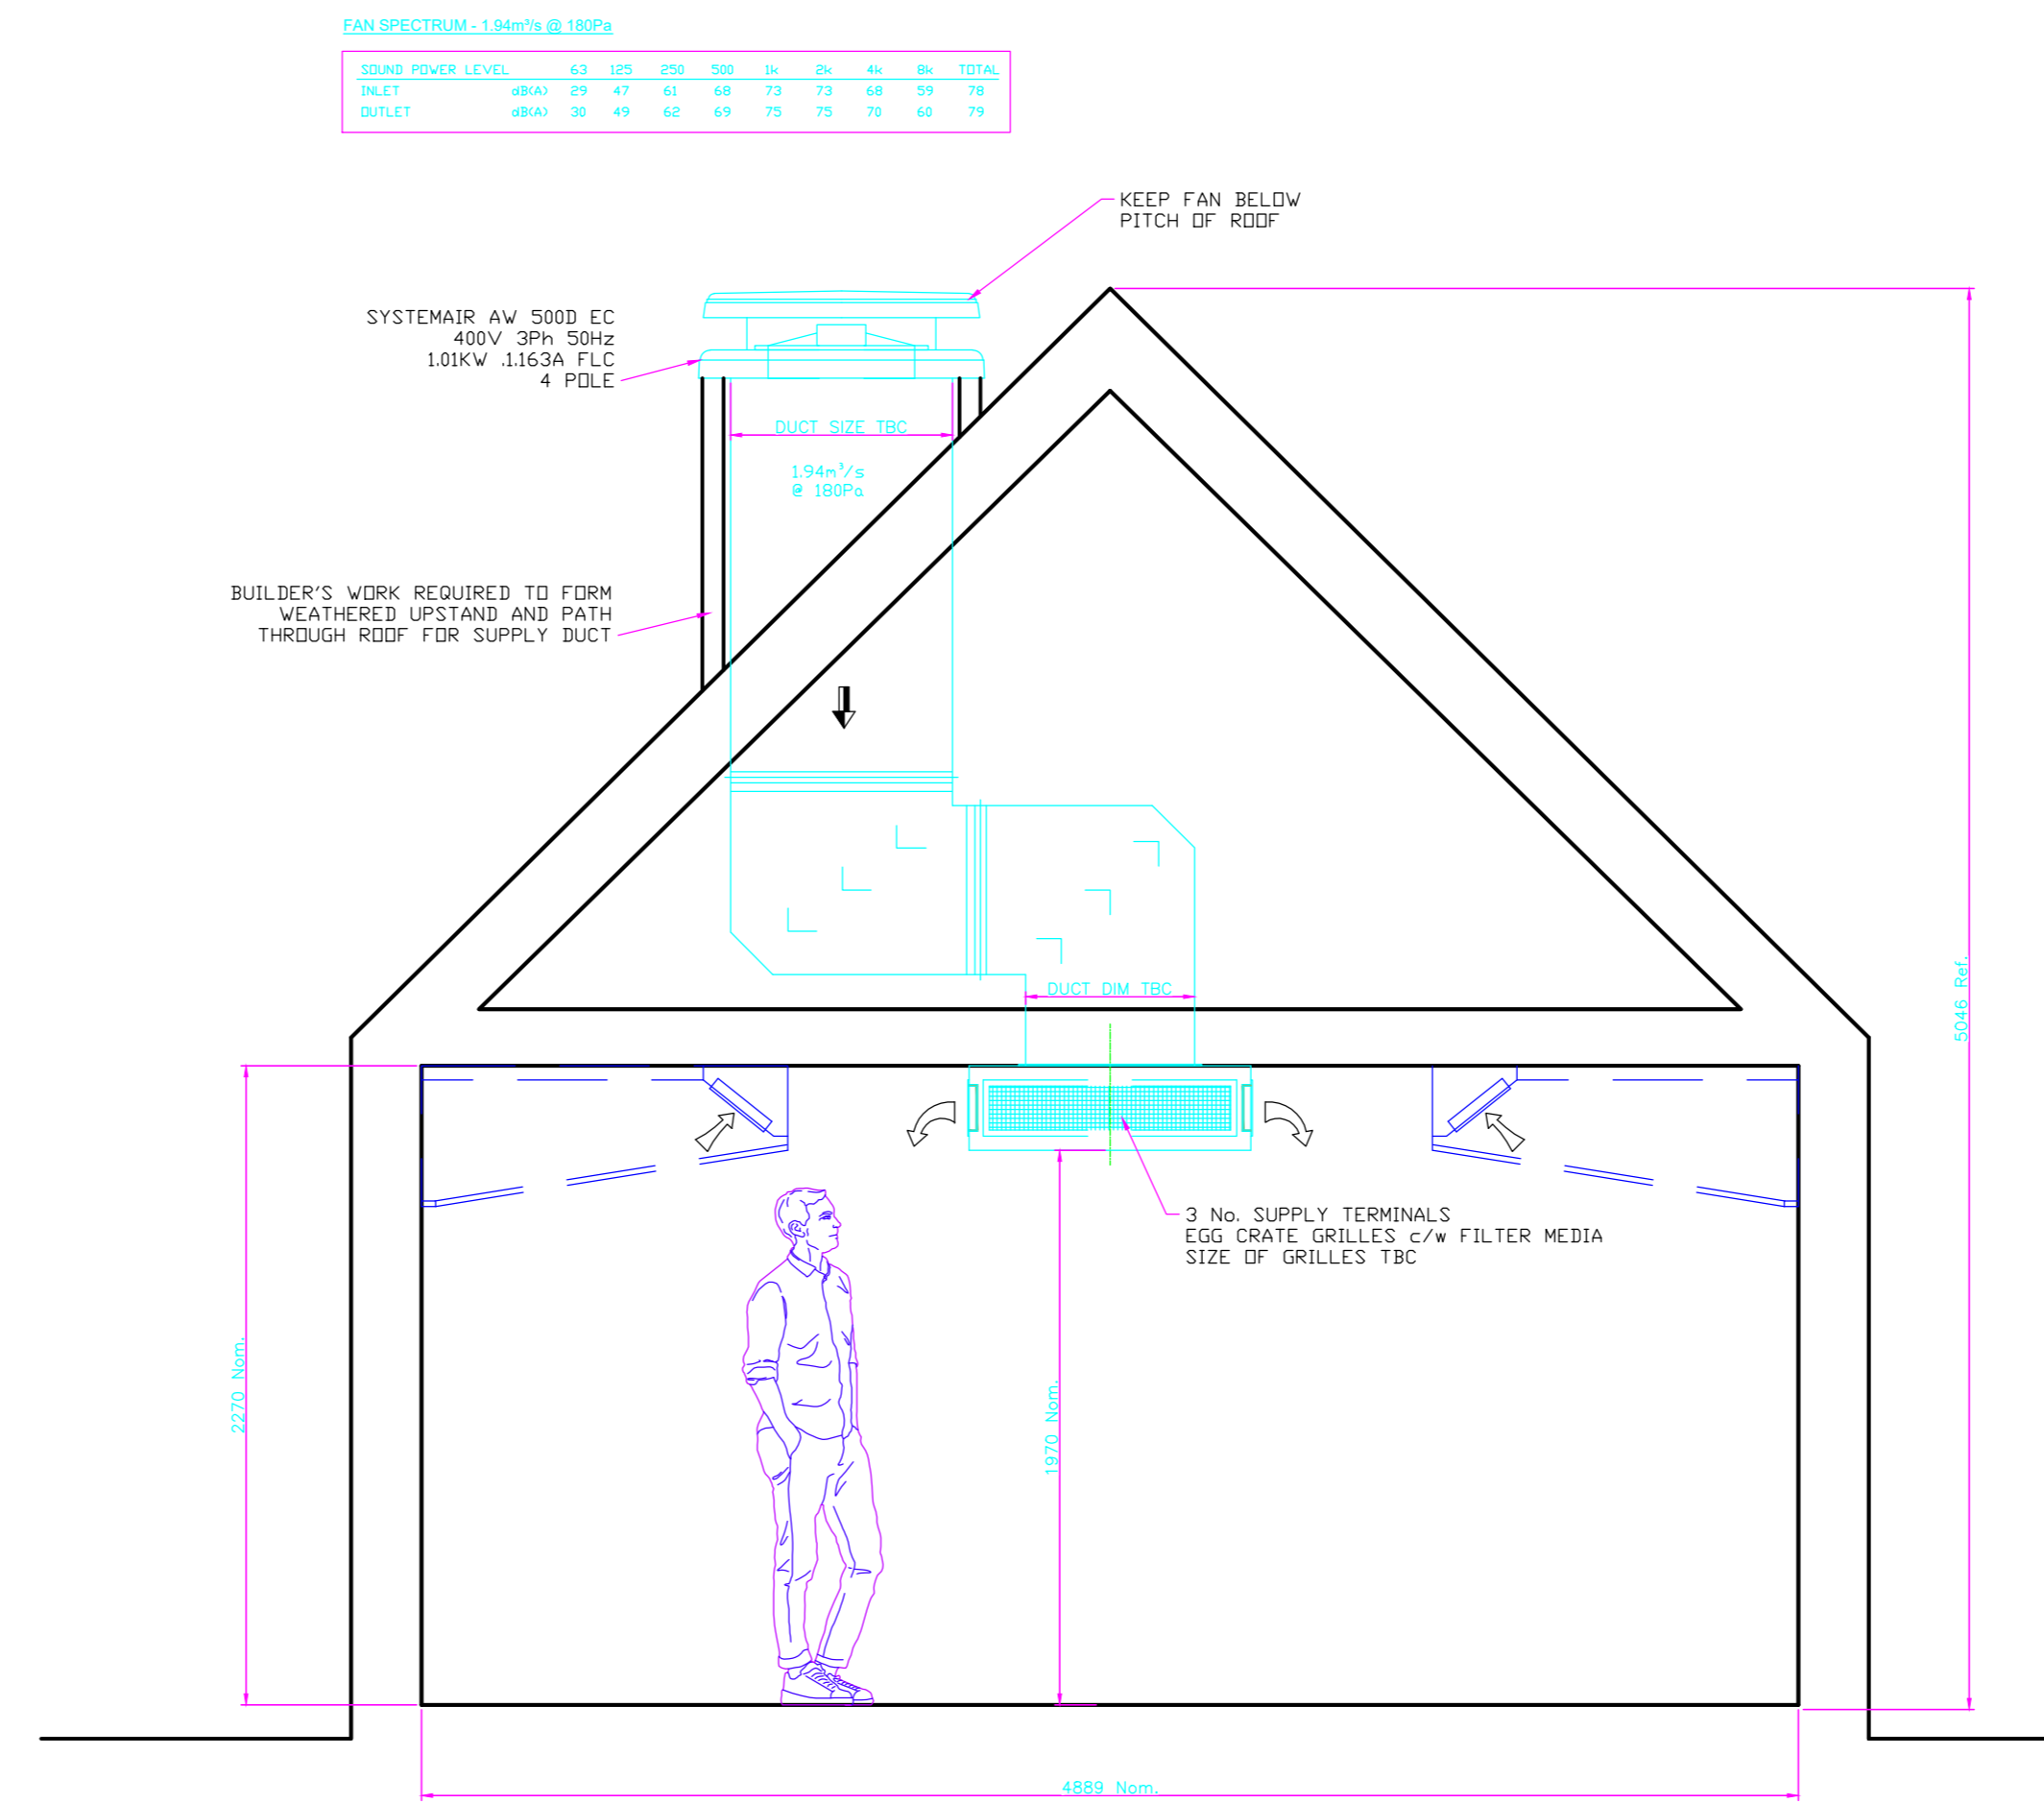

SECTION C1-C1

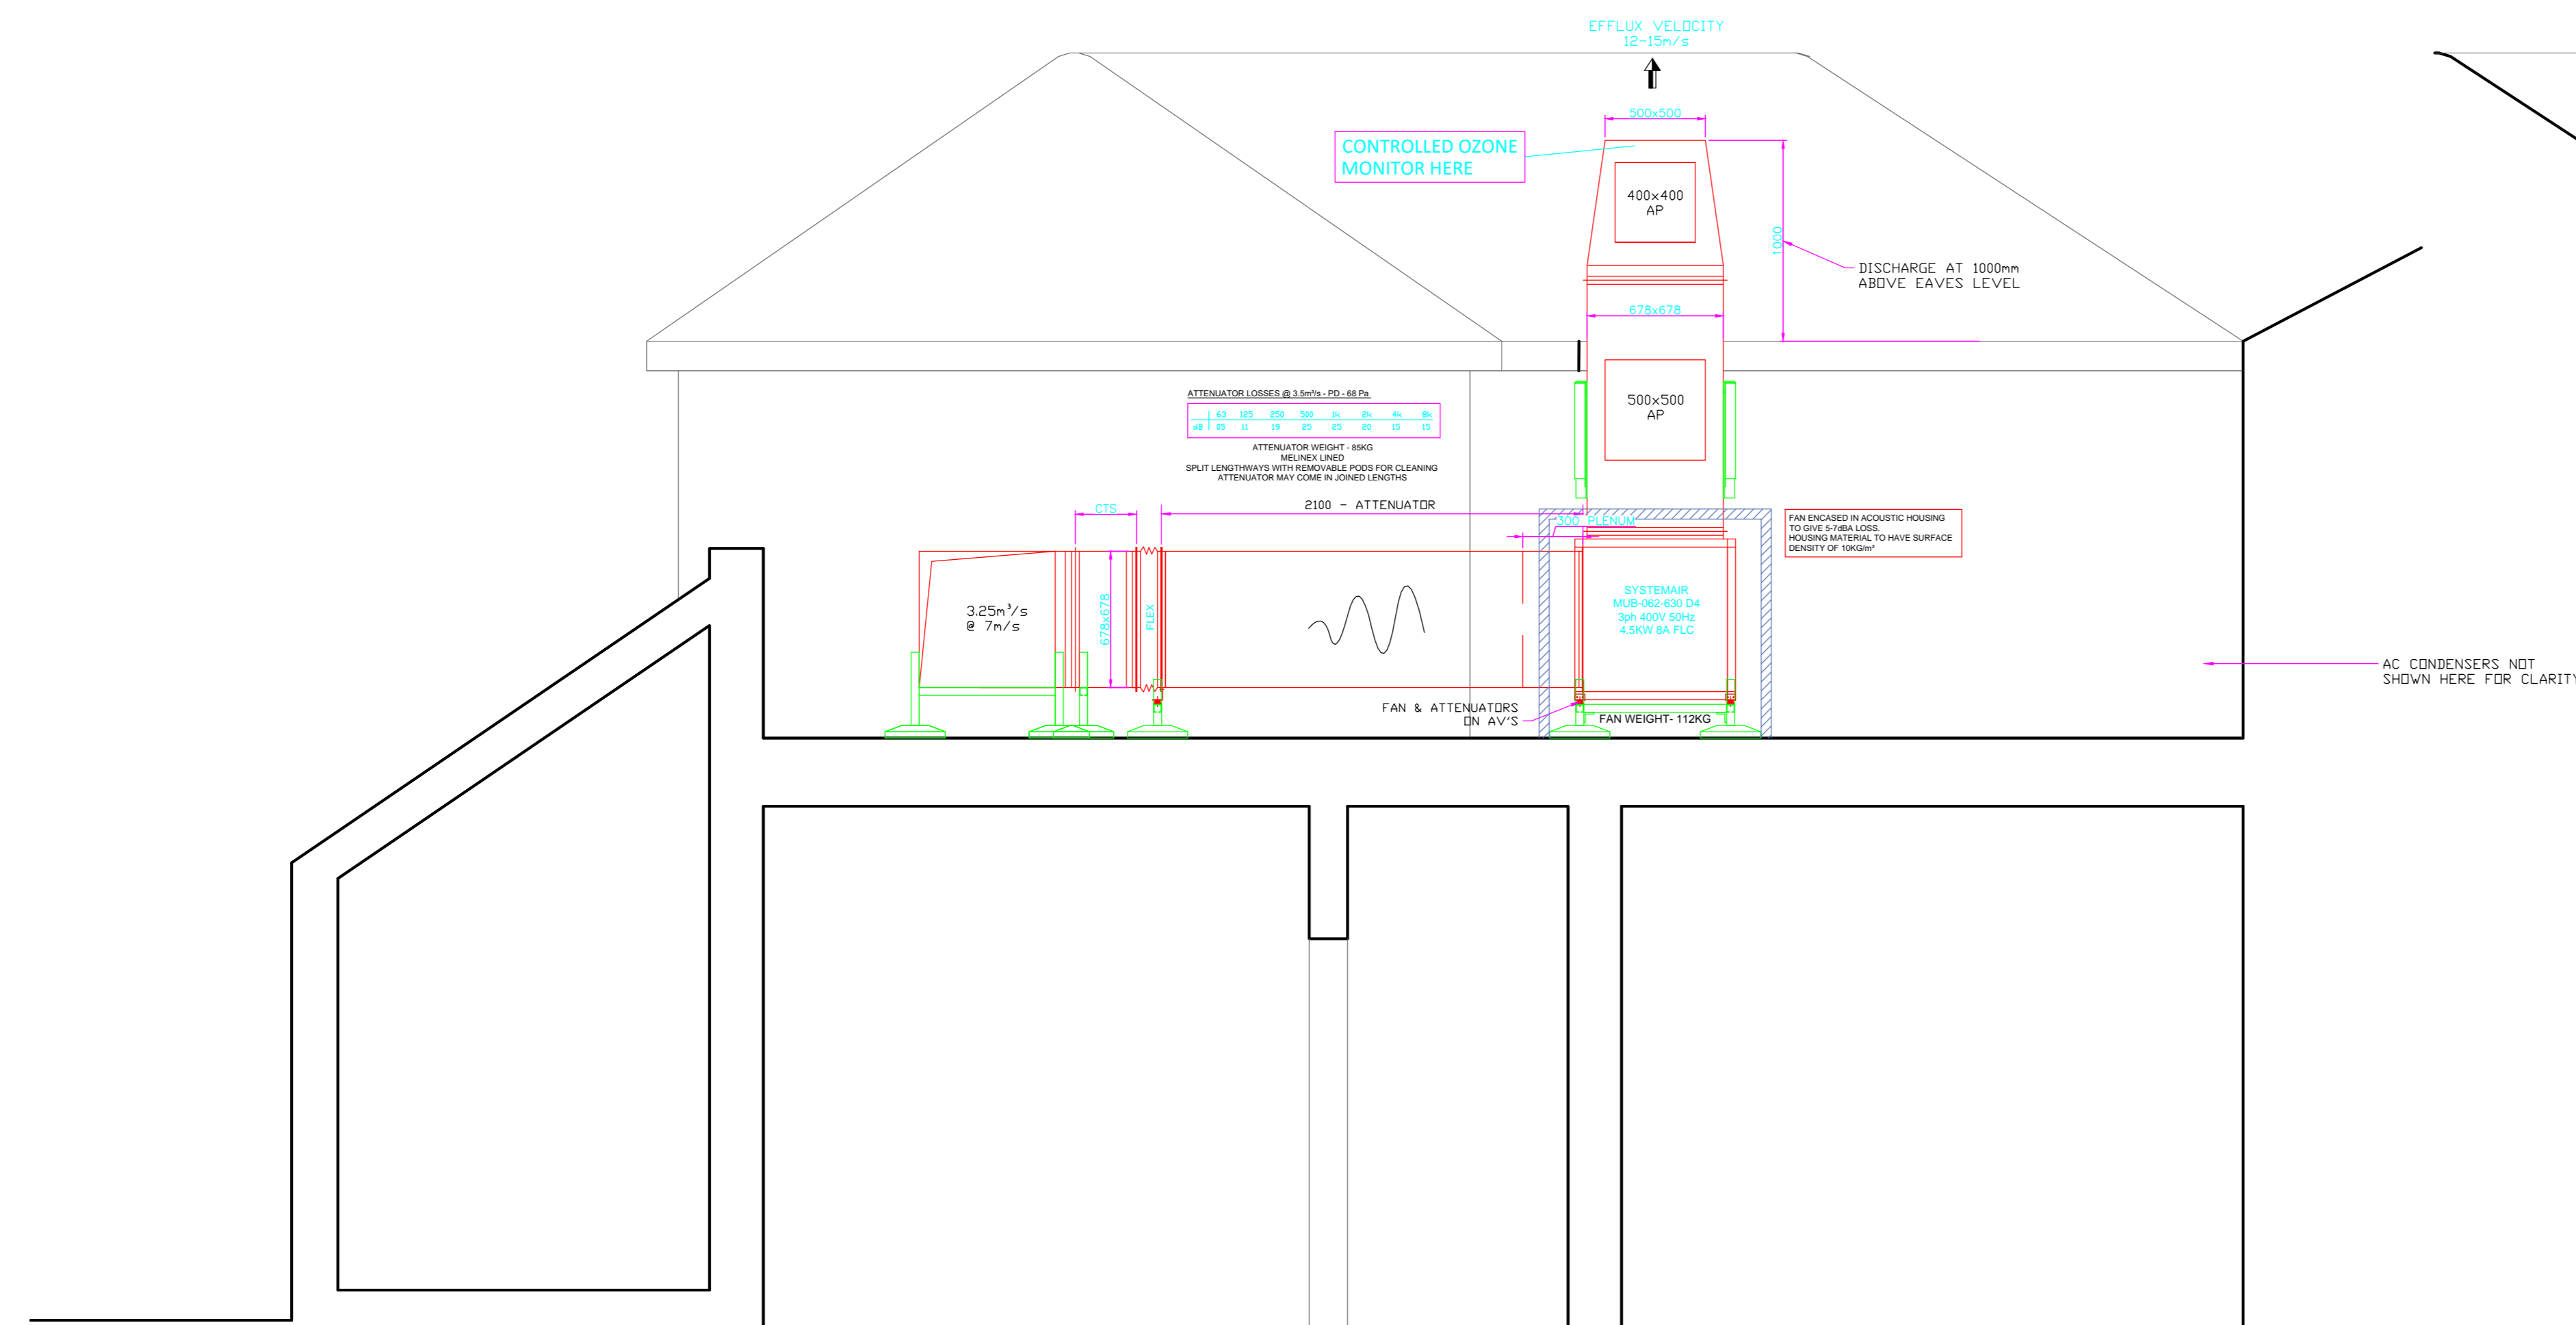

SECTION D-D

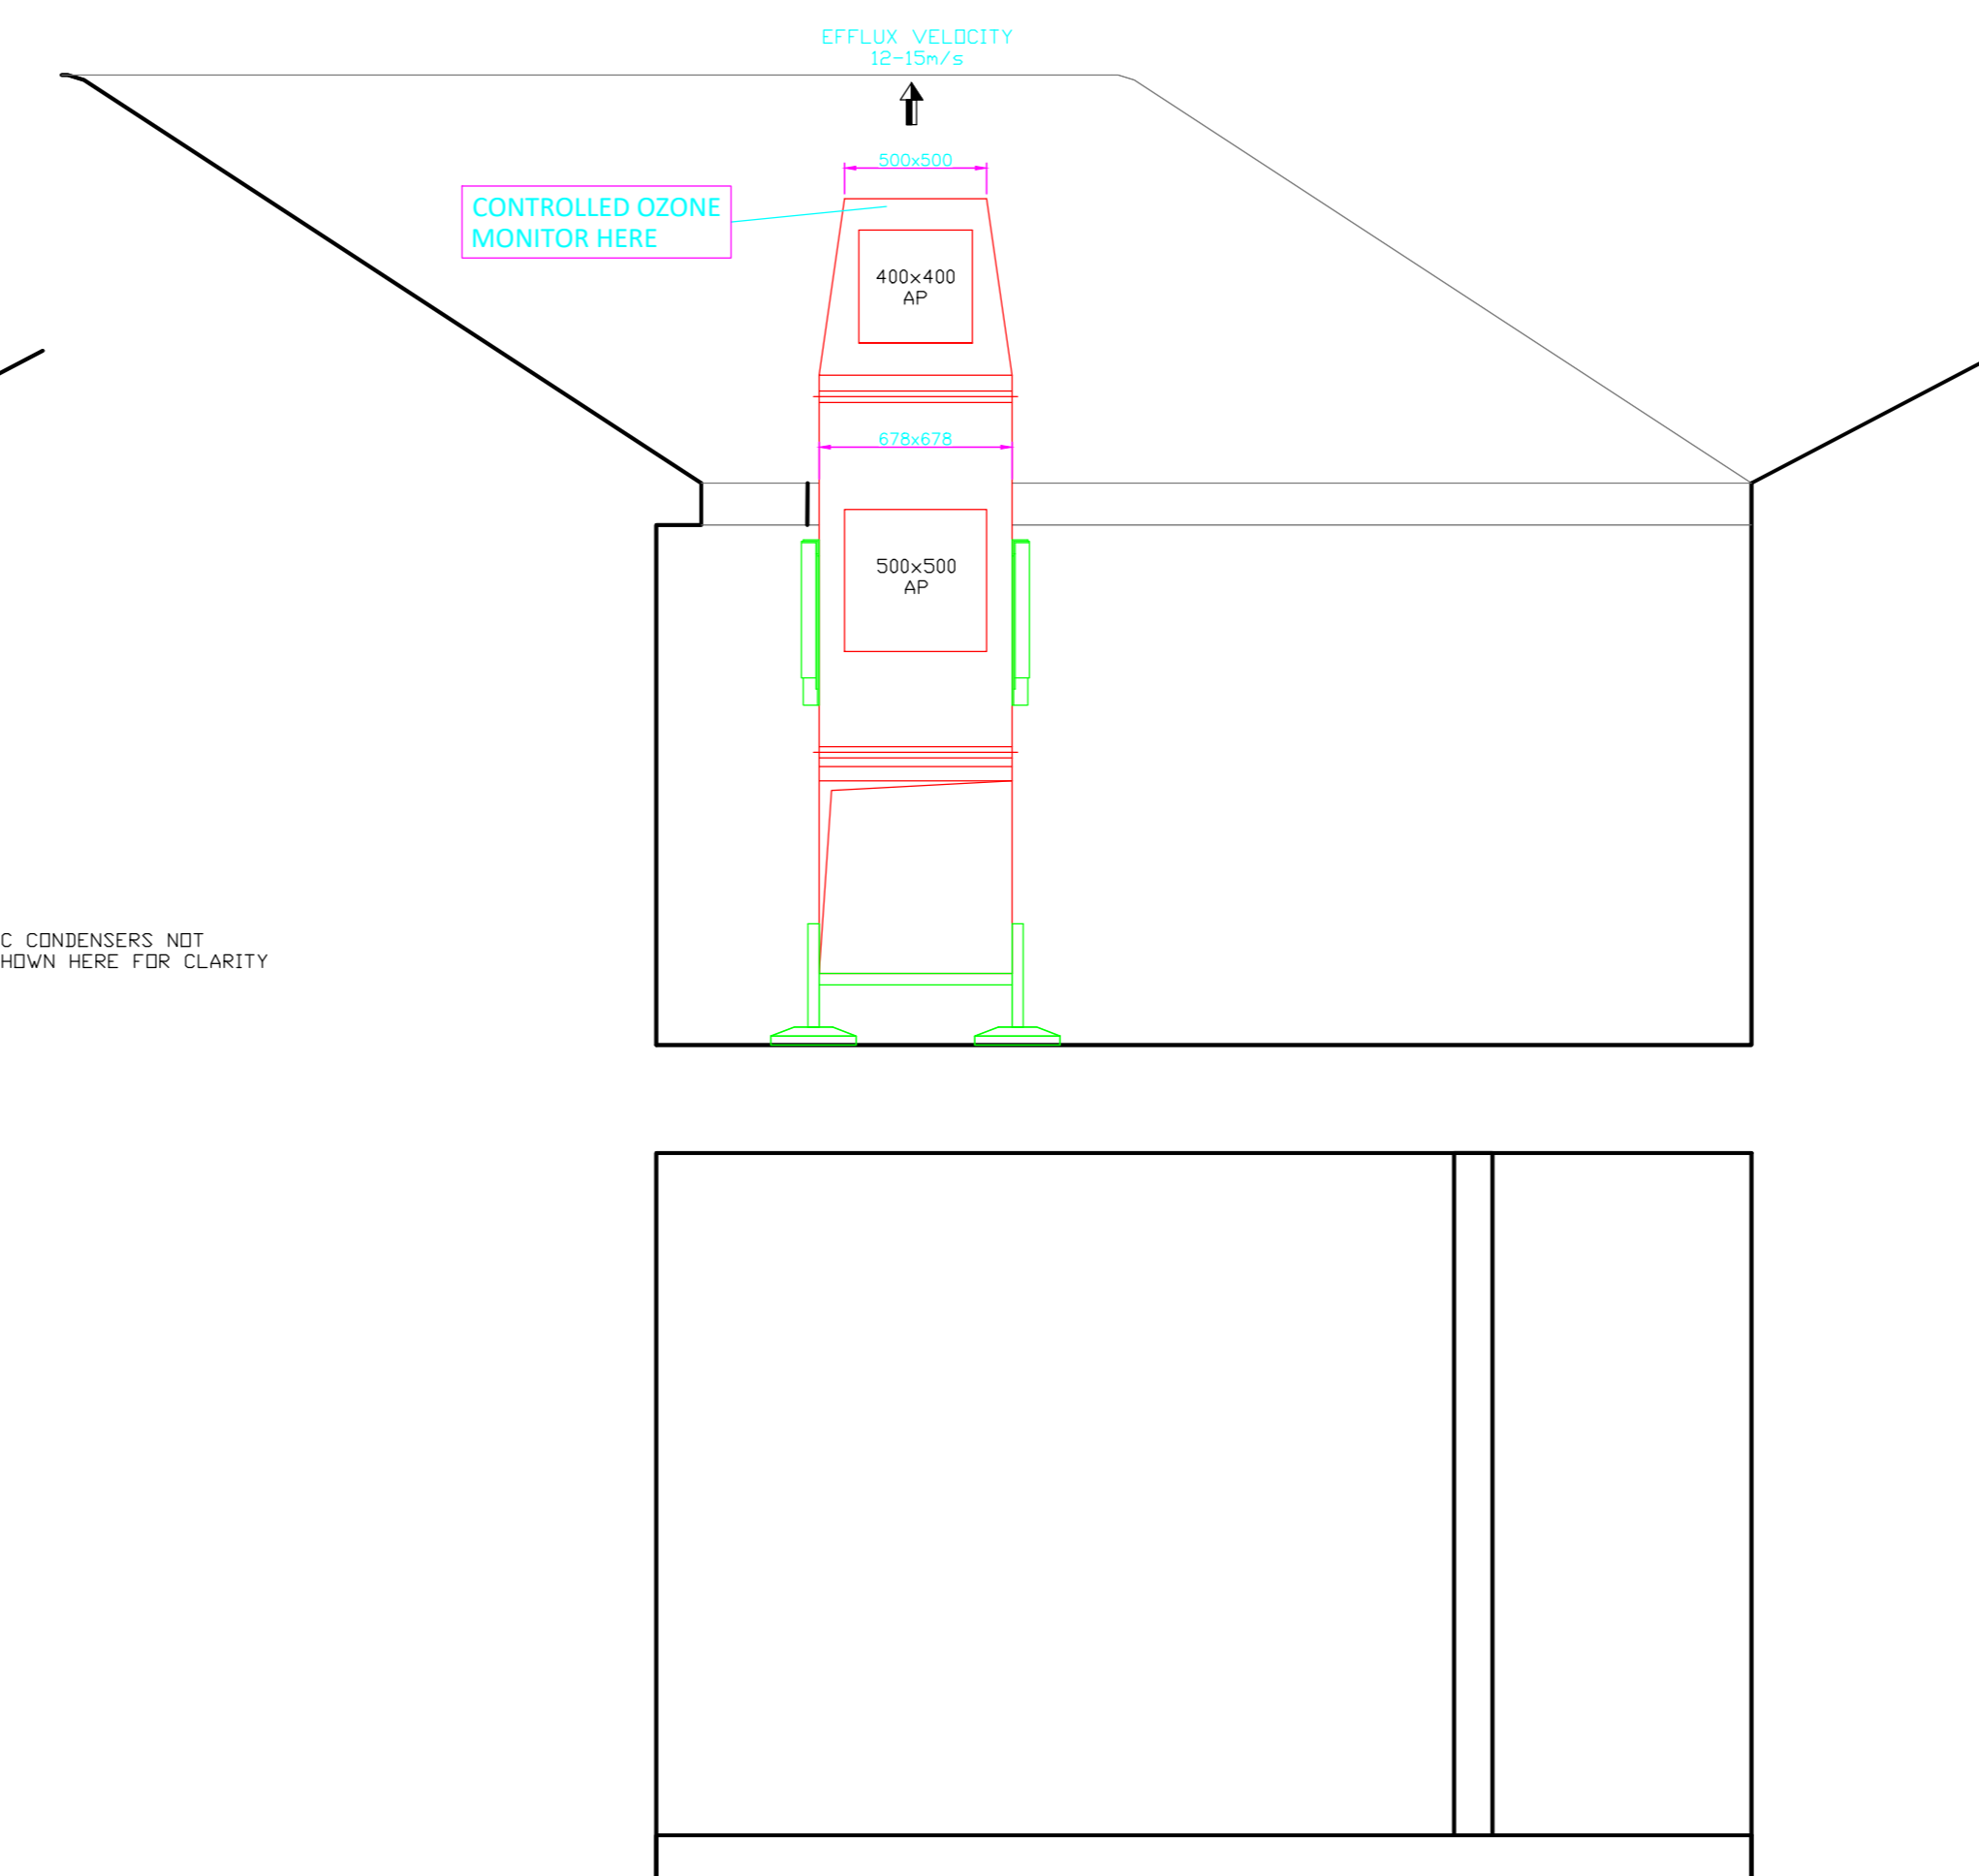

SECTION E-E

REV. AMENDMENTS DATE



PROJECT:
THE PARROT - SHALFORD

Drwg: KITCHEN VENTILATION PROPOSAL
Title: SECTIONAL VIEWS 2

Drwg No.: KVSD - 103- 003

AMENDMENT	DATE	SCALES
DH	16-04-24	1:25 @ A0

Do not scale off this drawing. Check all dimensions on site
0mm 10mm 100mm
Original Scale 1:1