





Proposed Front Elevation (1:50)




Proposed Side Elevation (1:50)

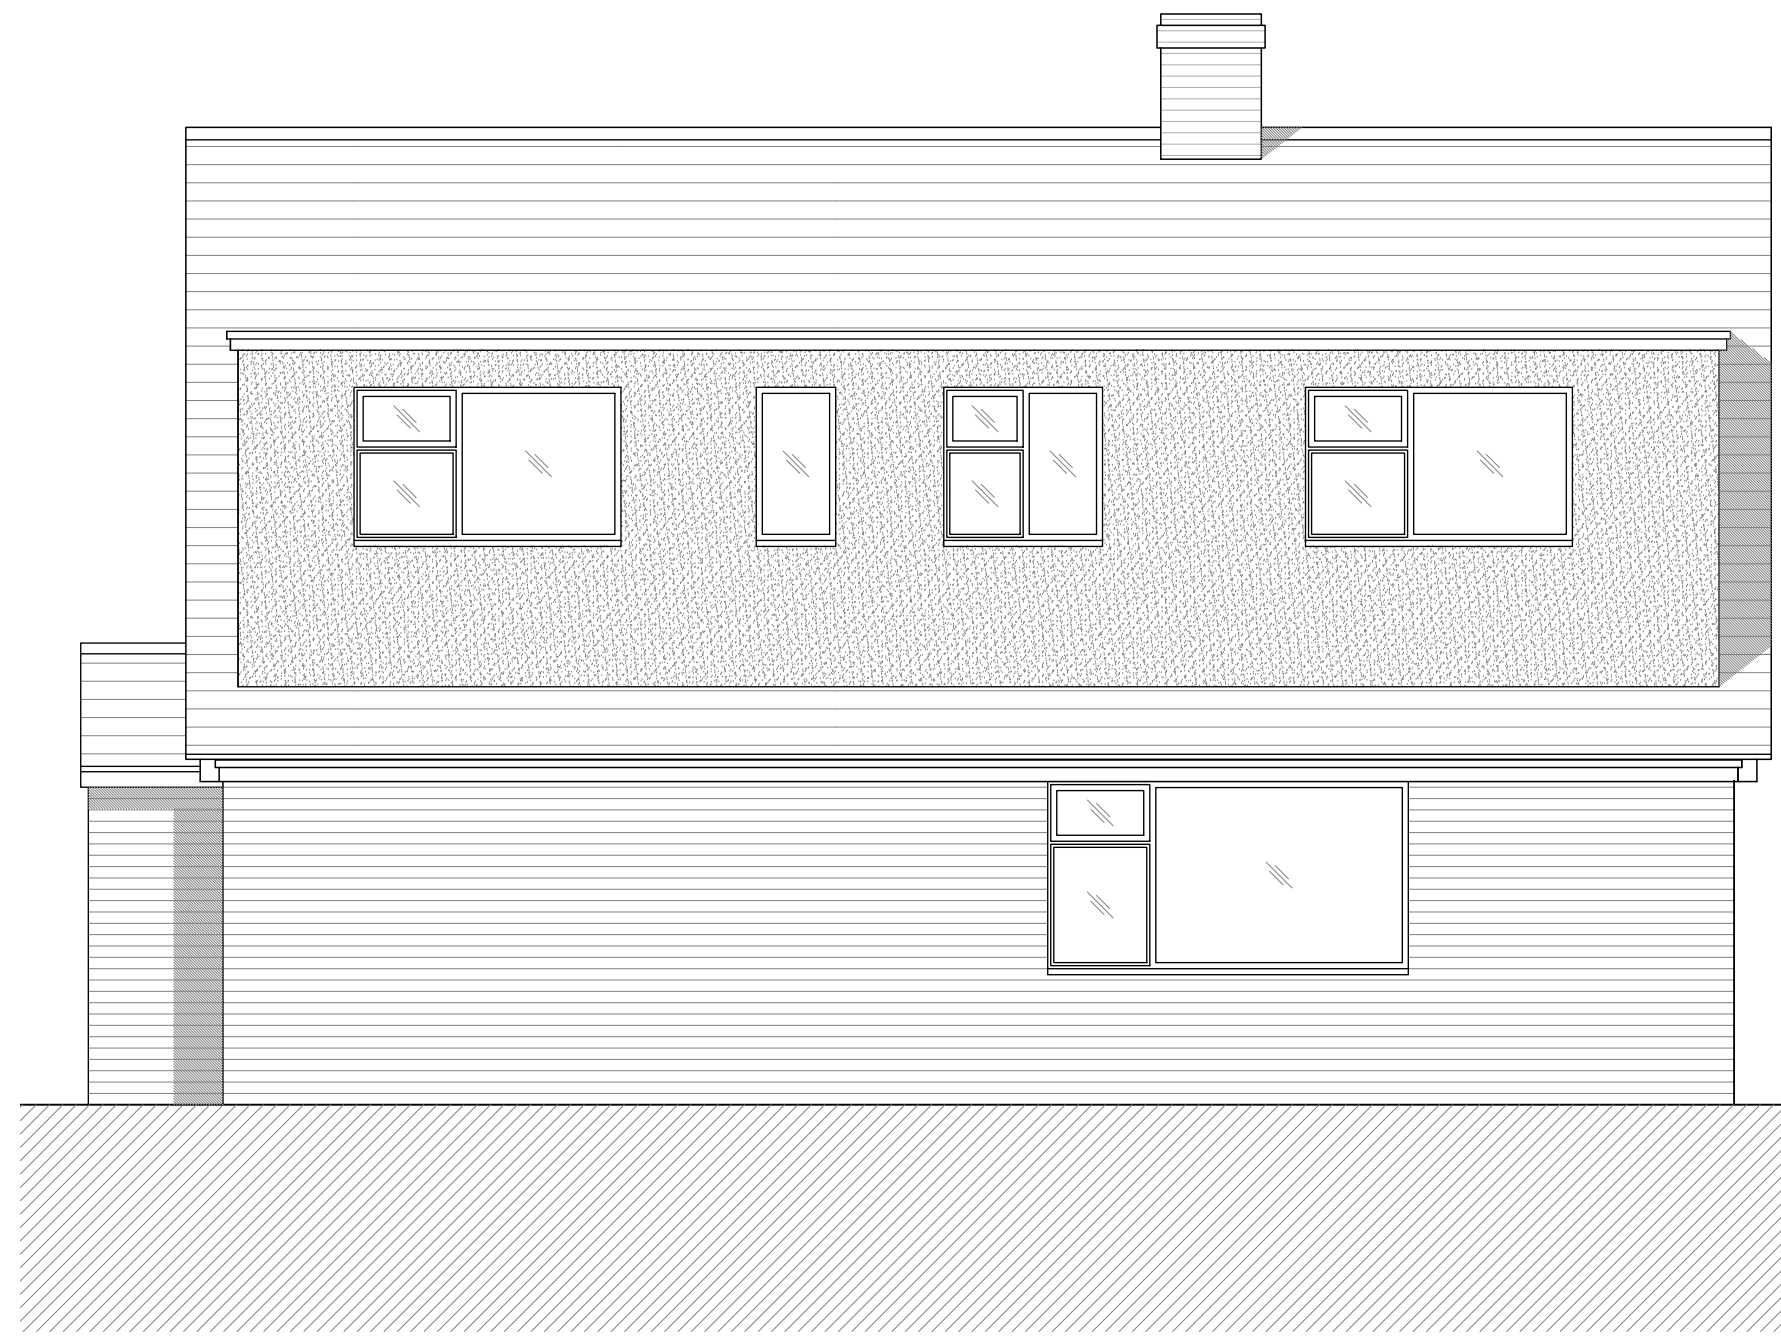


Proposed Rear Elevation (1:50)

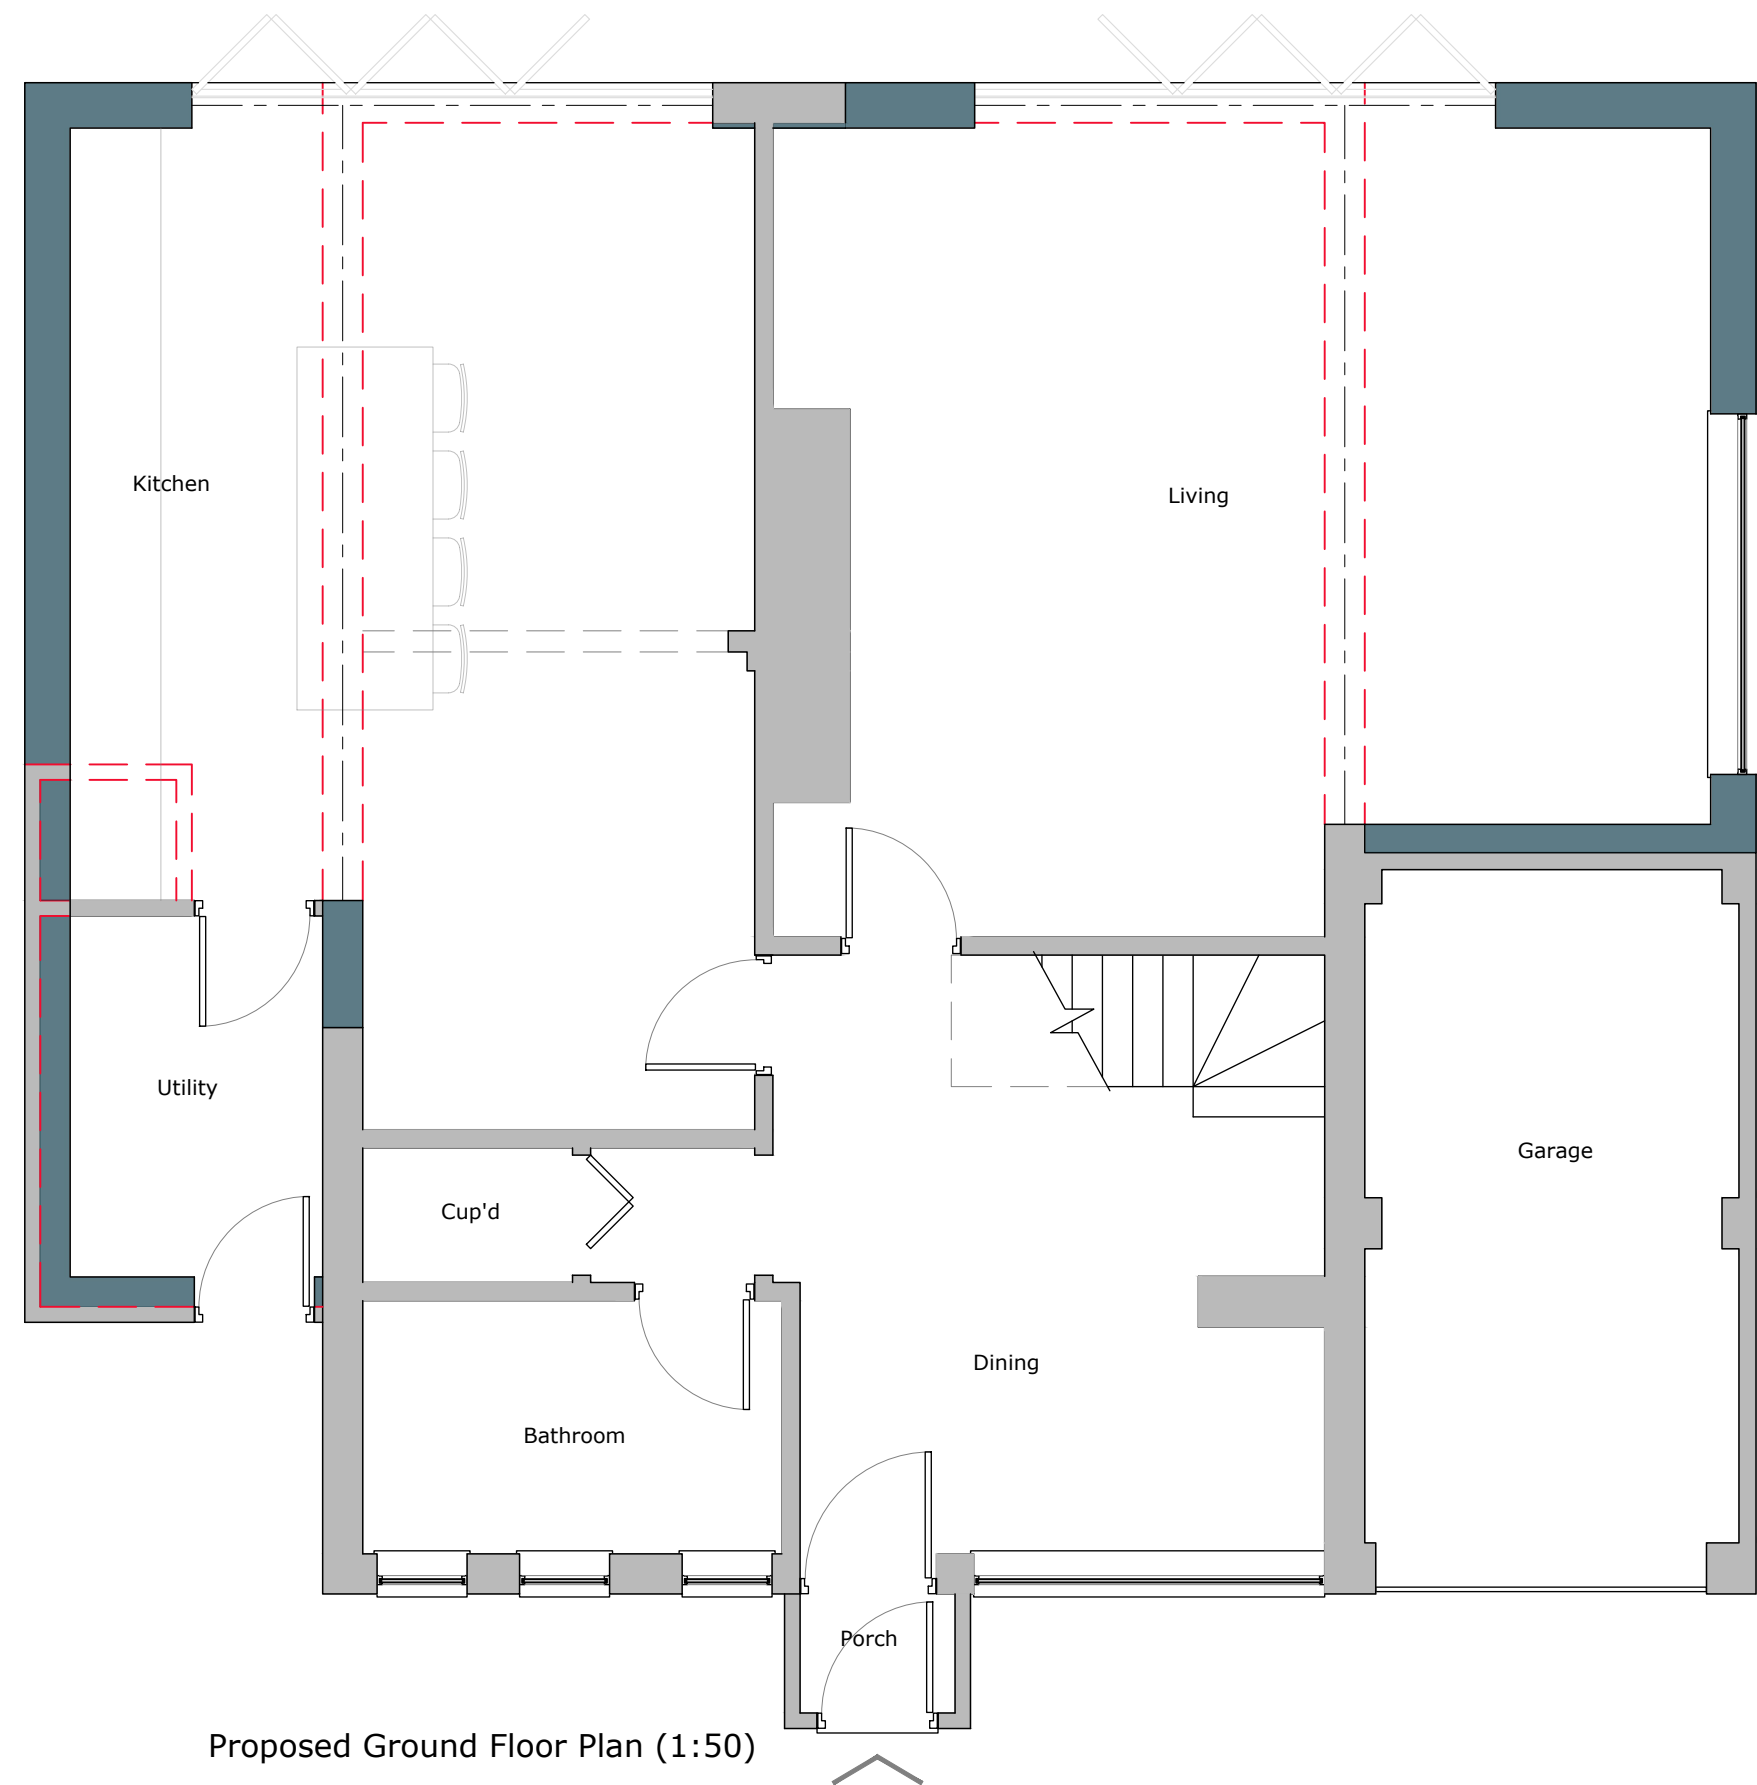

Proposed Ground Floor Plan (1:50)

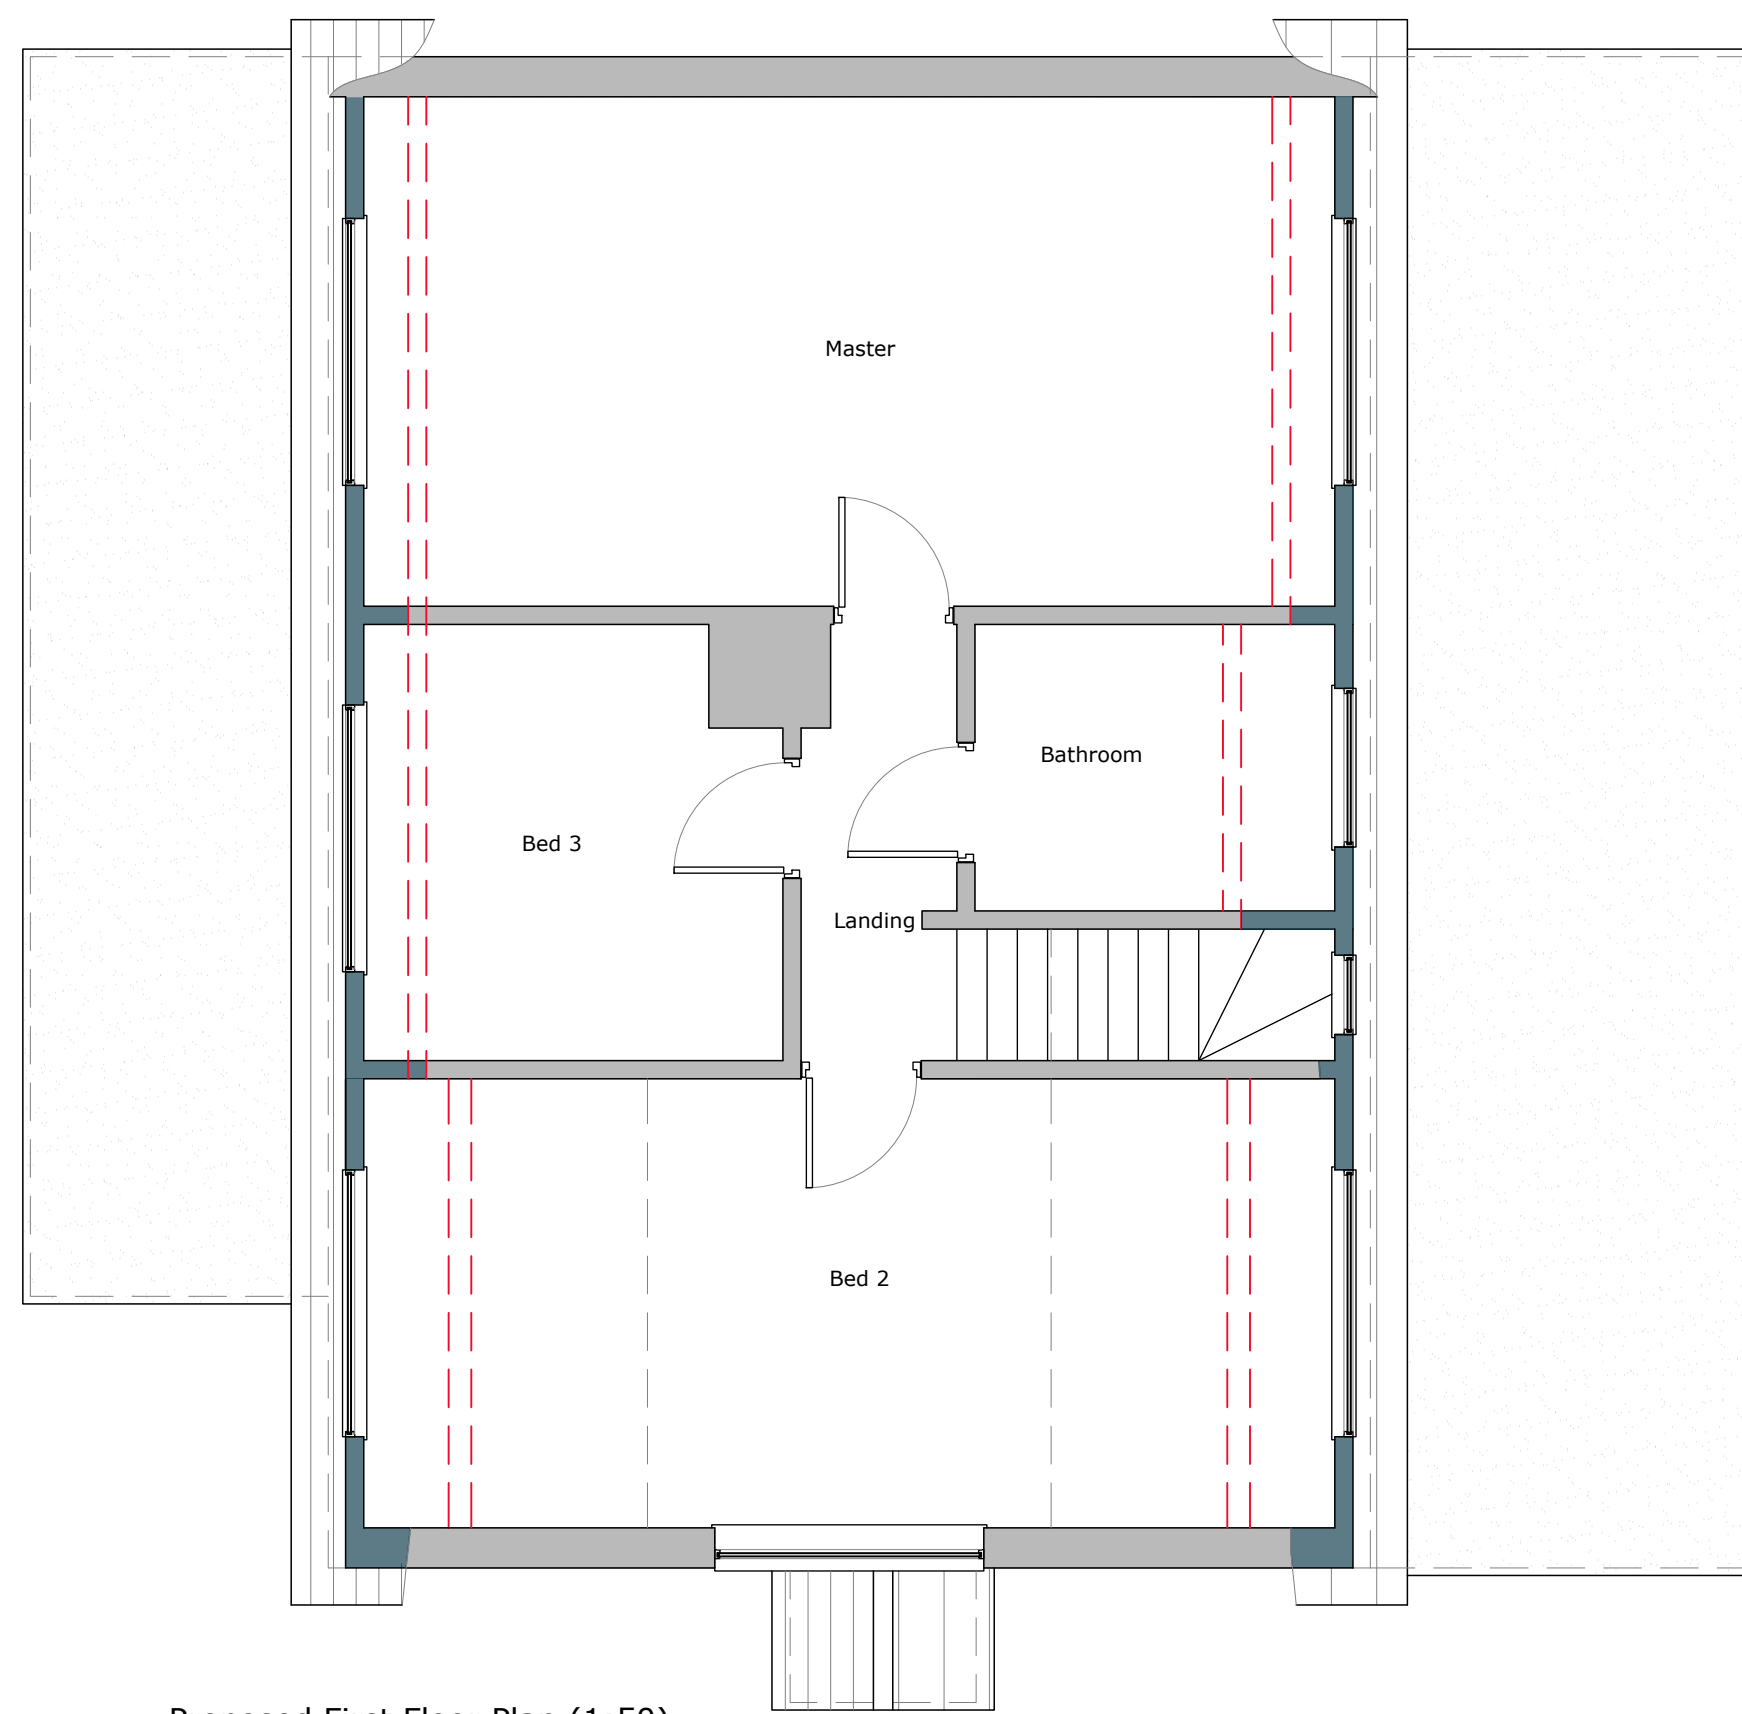

Proposed First Floor Plan (1:50)

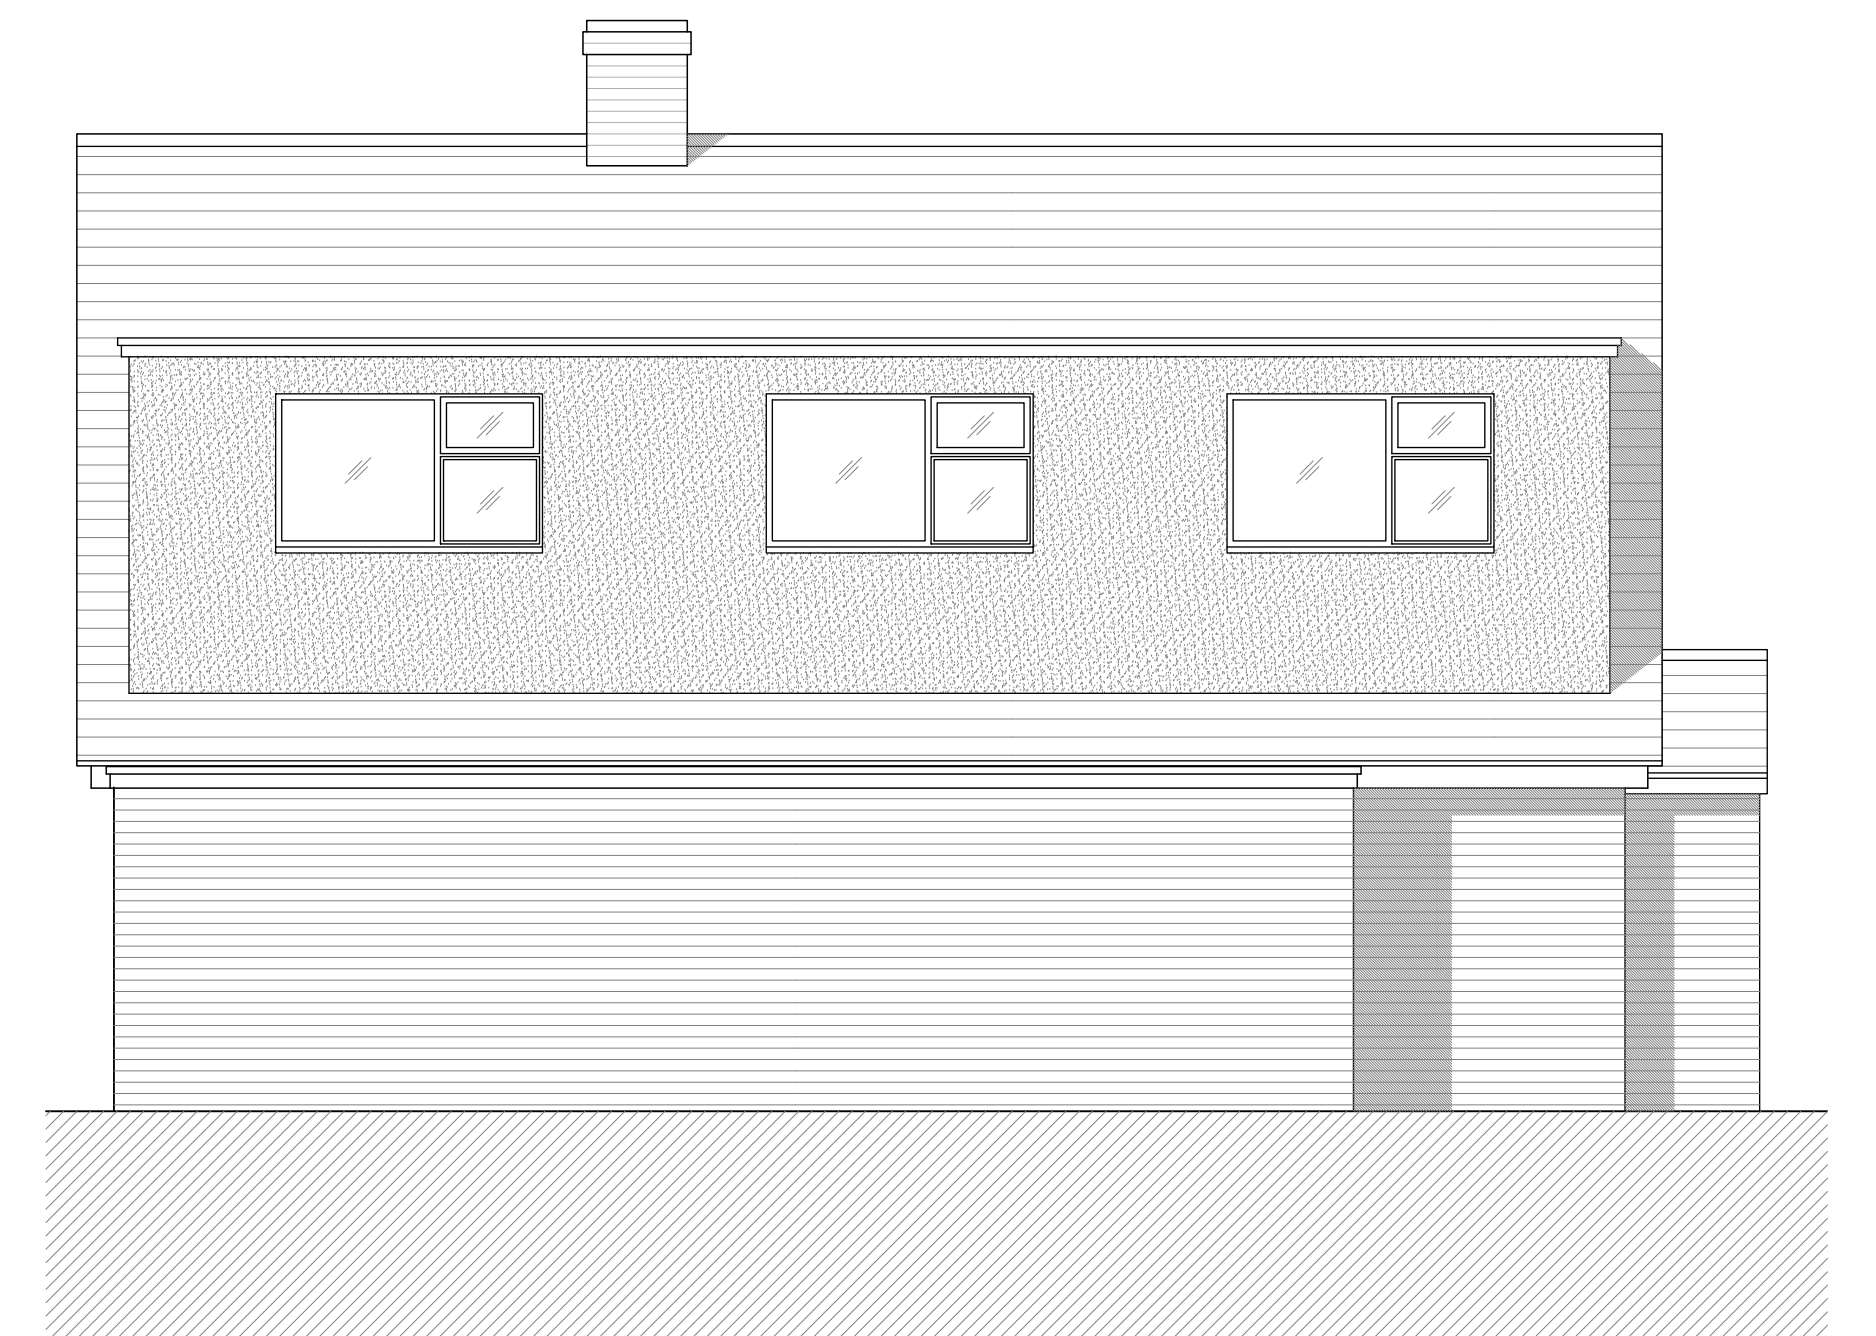

Proposed Side Elevation (1:50)



no.	description	by	date

PLANNING ISSUE

Title		Proposed Floor Plans & Elevations	
Site		30 Jacksons Lane, Great Chesterford, CB10 1PT	
Dwg		D32410_P_10.02	
Date	February 2024	Rev	-
Drawn	PMR	Scale	1:50 @ A1

