




Existing Front Elevation (1:50)




Existing Side Elevation (1:50)

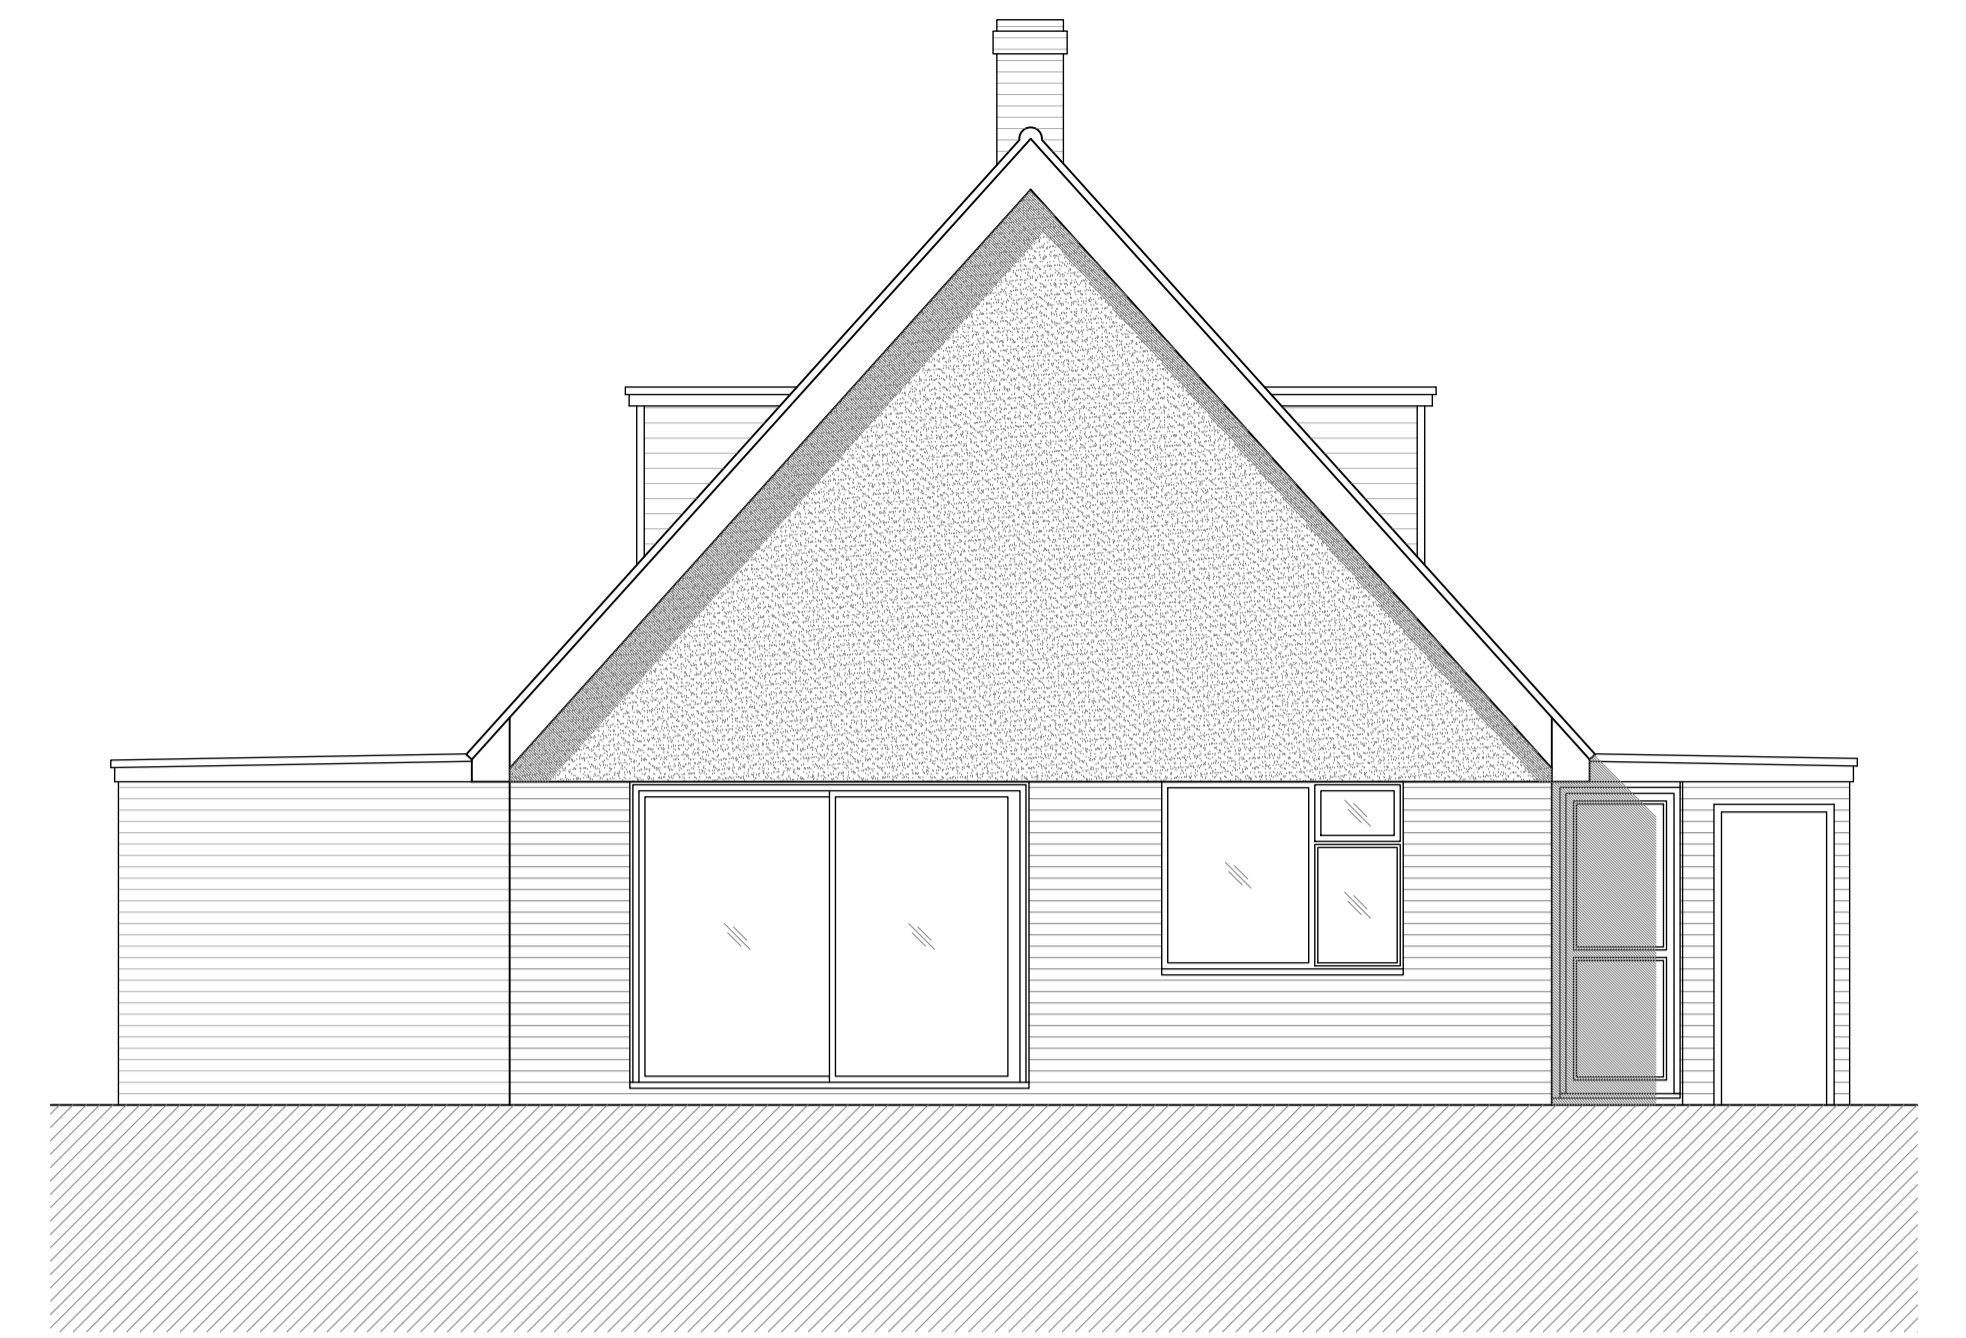


Existing Rear Elevation (1:50)



Existing Ground Floor Plan (1:50)

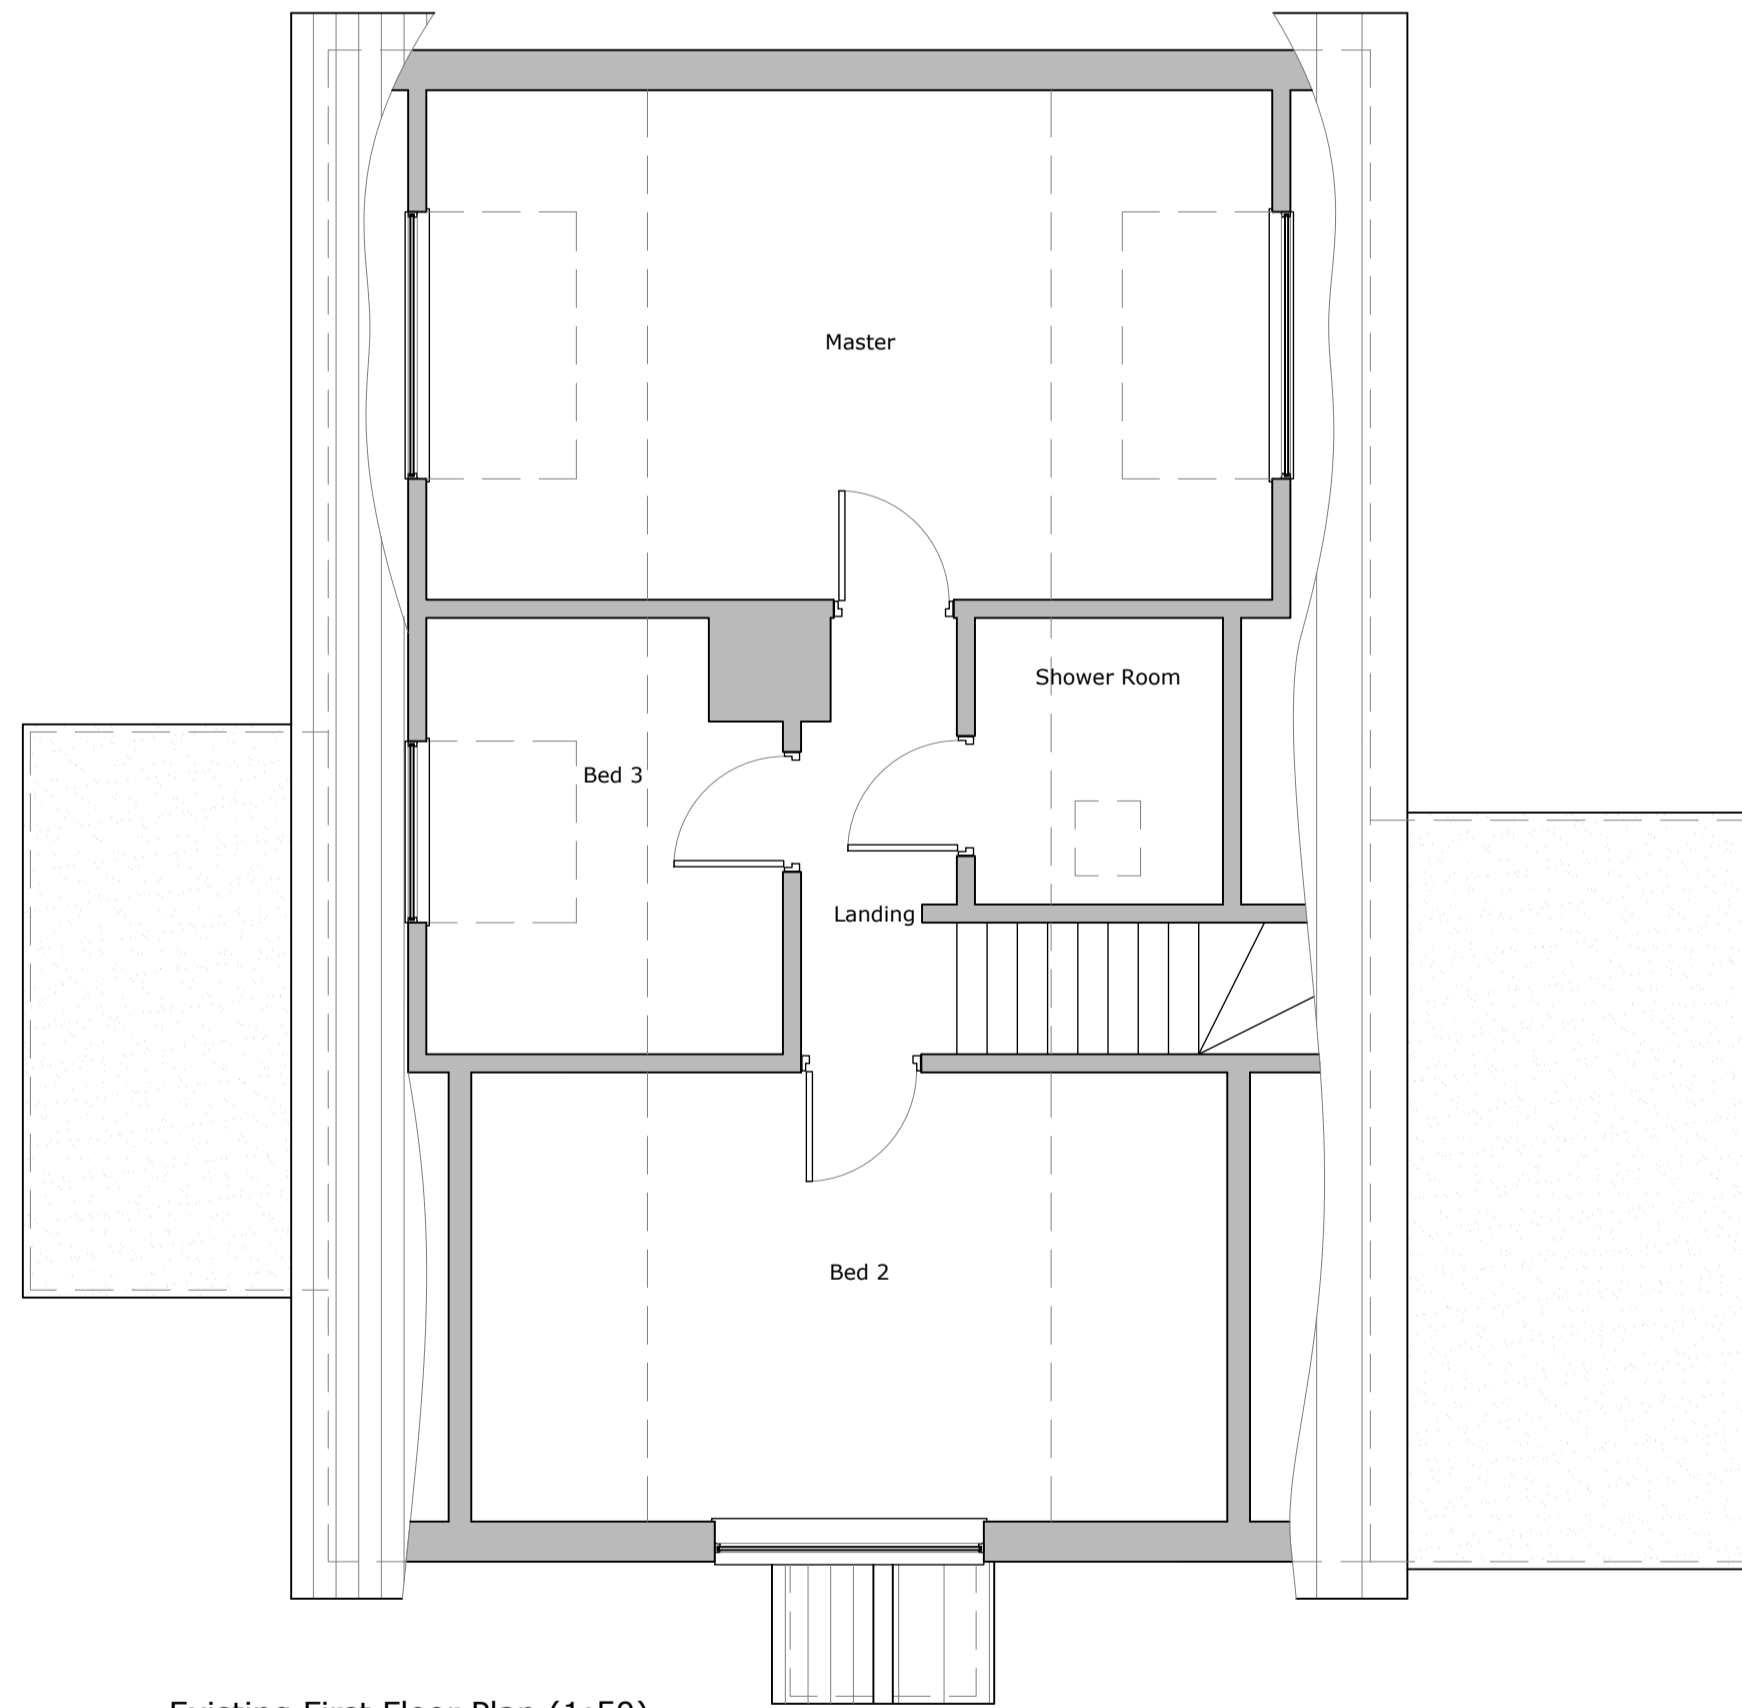

Existing First Floor Plan (1:50)

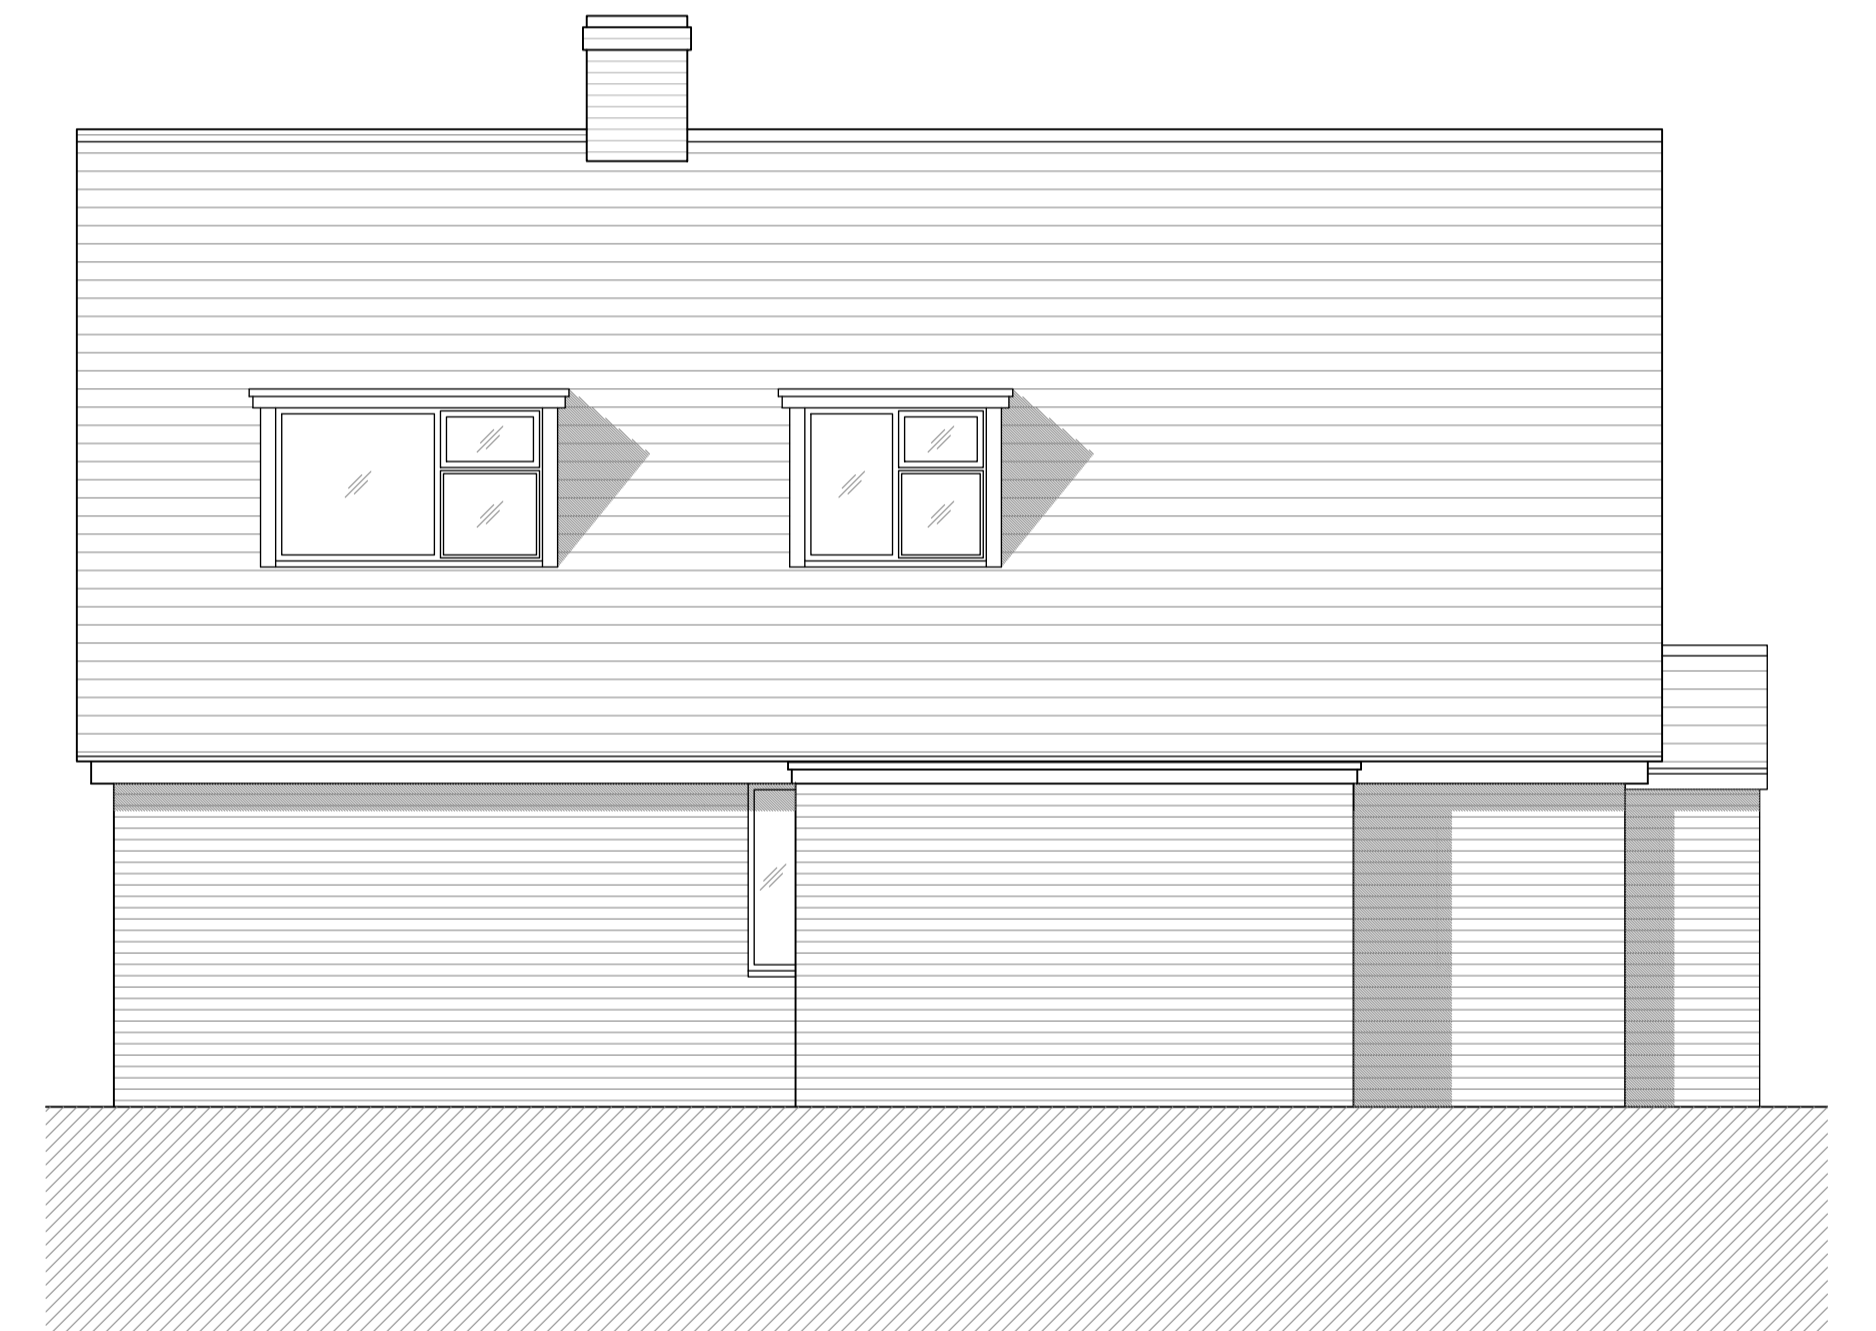

Existing Side Elevation (1:50)



no.	description	by	date

**PLANNING
ISSUE**

Title		Existing Floor Plans and Elevations	
Site		30 Jacksons Lane, Great Chesterford, CB10 1PT	
Dwg		D32410_P_10.01	
Date	March 2024	Rev	-
Drawn	PMR	Scale	1:50 @ A1

