



NORTH ELEVATION

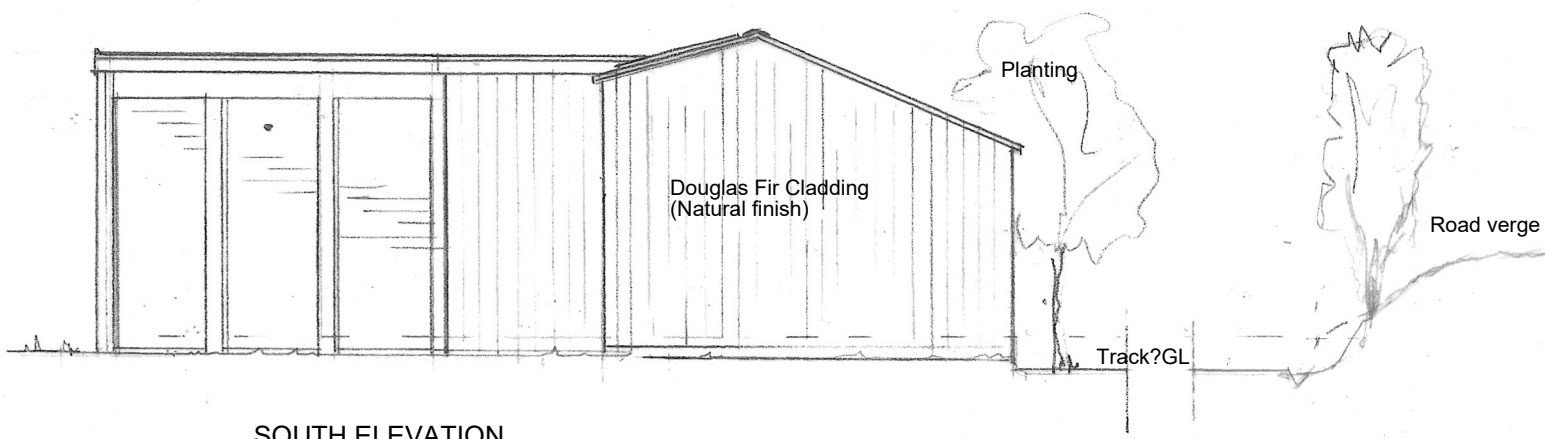

SOUTH ELEVATION

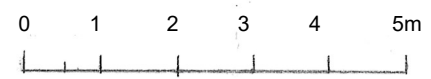

WYCHWOOD GOLF CLUB, LYNHAM, OX7 6QQ
Proposed End Elevations of Teaching Studios .Scale 1.100 (A3) Ref.06.21
Newleys Design 07498364137 . newleys1@gmail.com