




Ground Floor Plan

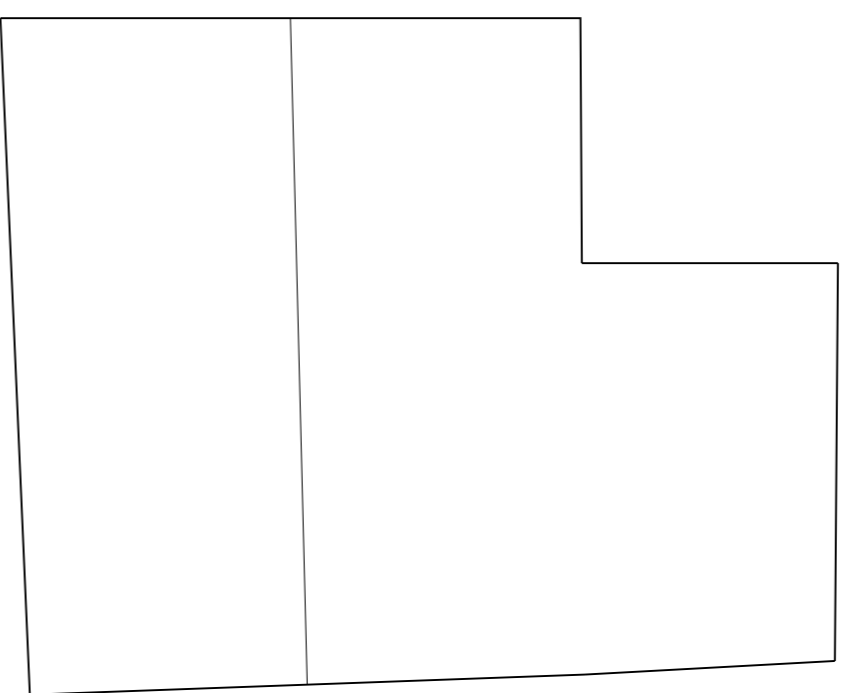


Roof Plan

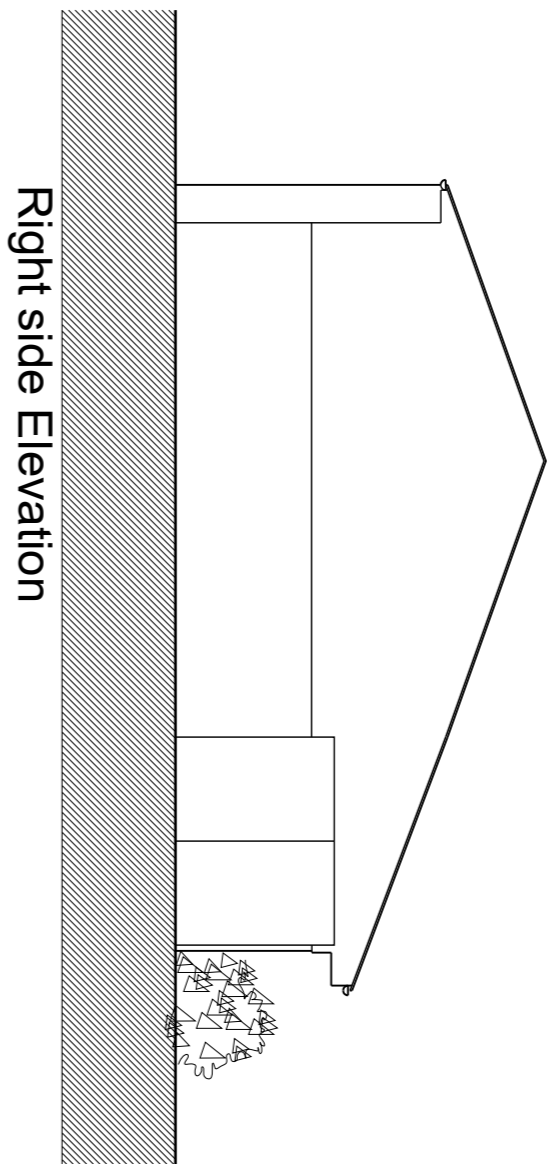

Right side Elevation

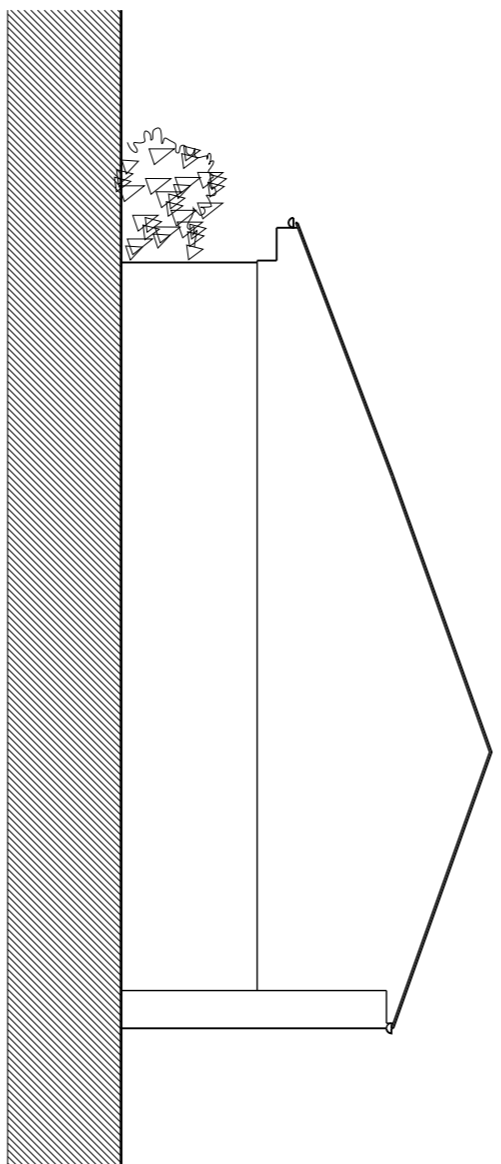

Left side Elevation

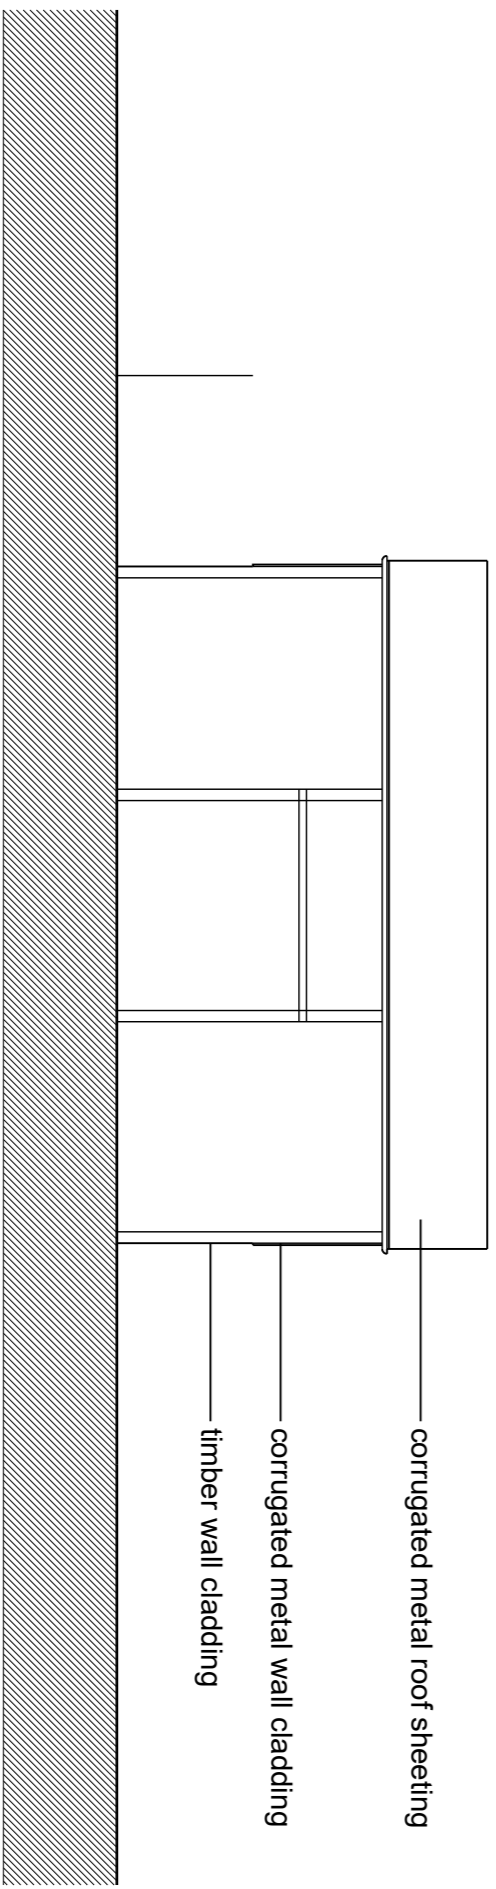


Front Elevation

corrugated metal roof sheeting
corrugated metal wall cladding
timber wall cladding

Site Section A-A

Rear Elevation
RIDGE LEVEL 123.56

Rear of 116 Brize Norton Road
RIDGE LEVEL 125.84

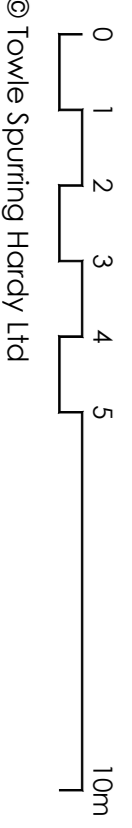

© Towle Spurling Hordy Ltd



Tel: 01845 861281
tsharchitects.co.uk

Rev	Date	Description	Date	Scale	Status	Drawn	Revision
P1	24/03/27	For Planning.	19/03/2024	1:100@A1	Planning	SF	P1
112 Brize Norton Road							
Existing Outbuilding							
Floor Plans, Elevations and							
Site Section							
2022023 - A - P - 03 - 023							