




Ground Floor Plan

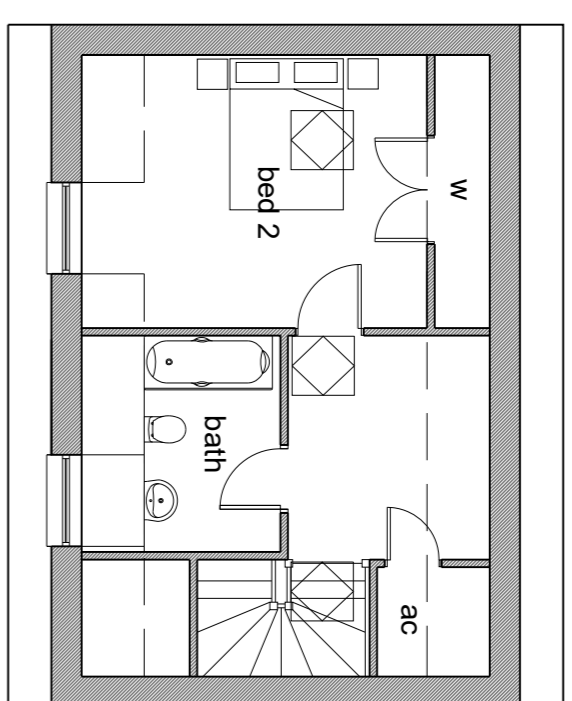



First Floor Plan

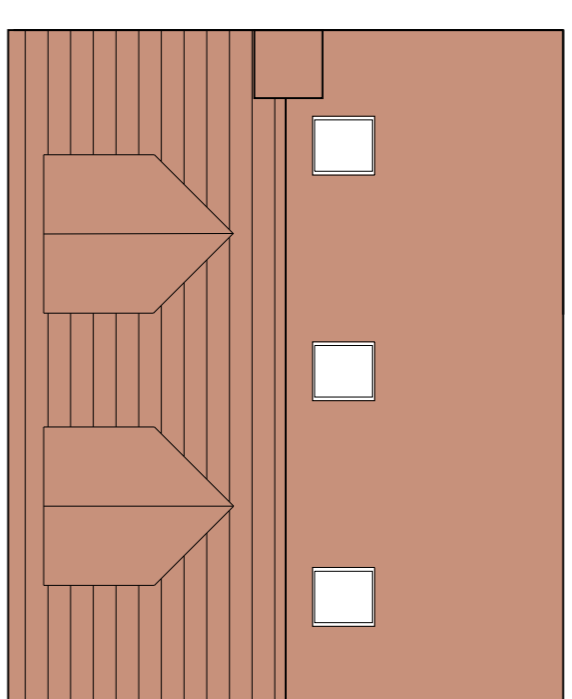


Roof Plan

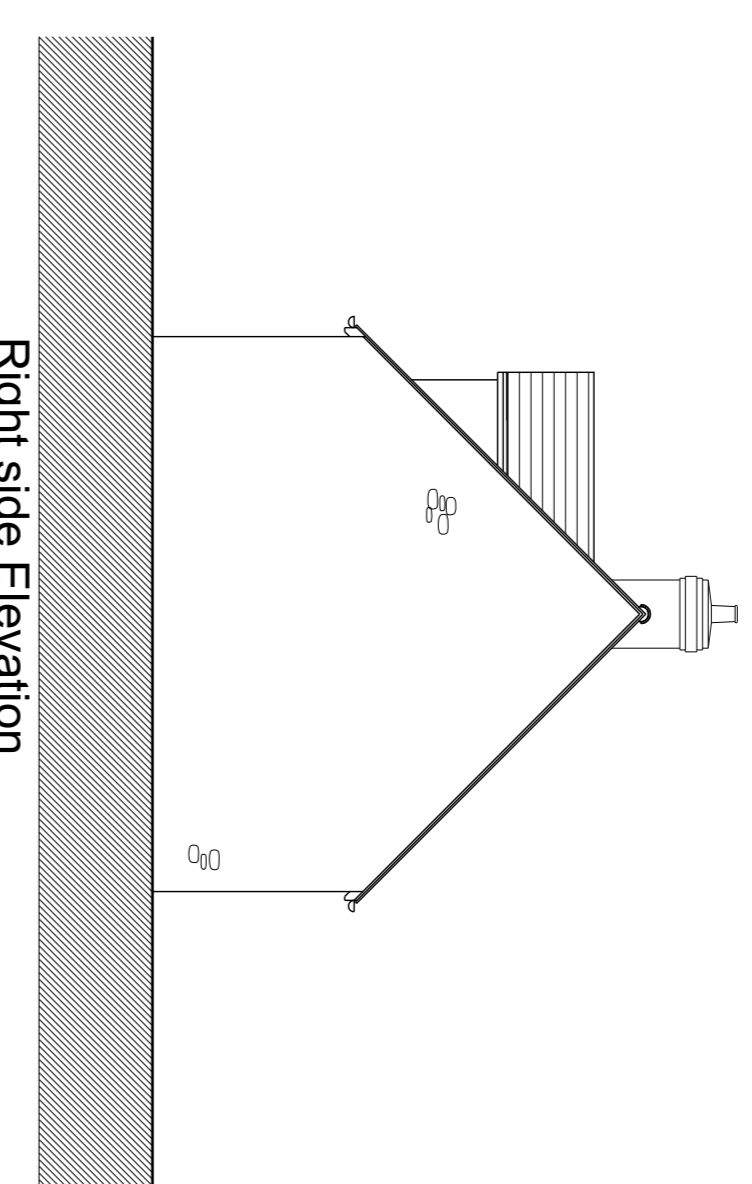


Right side Elevation

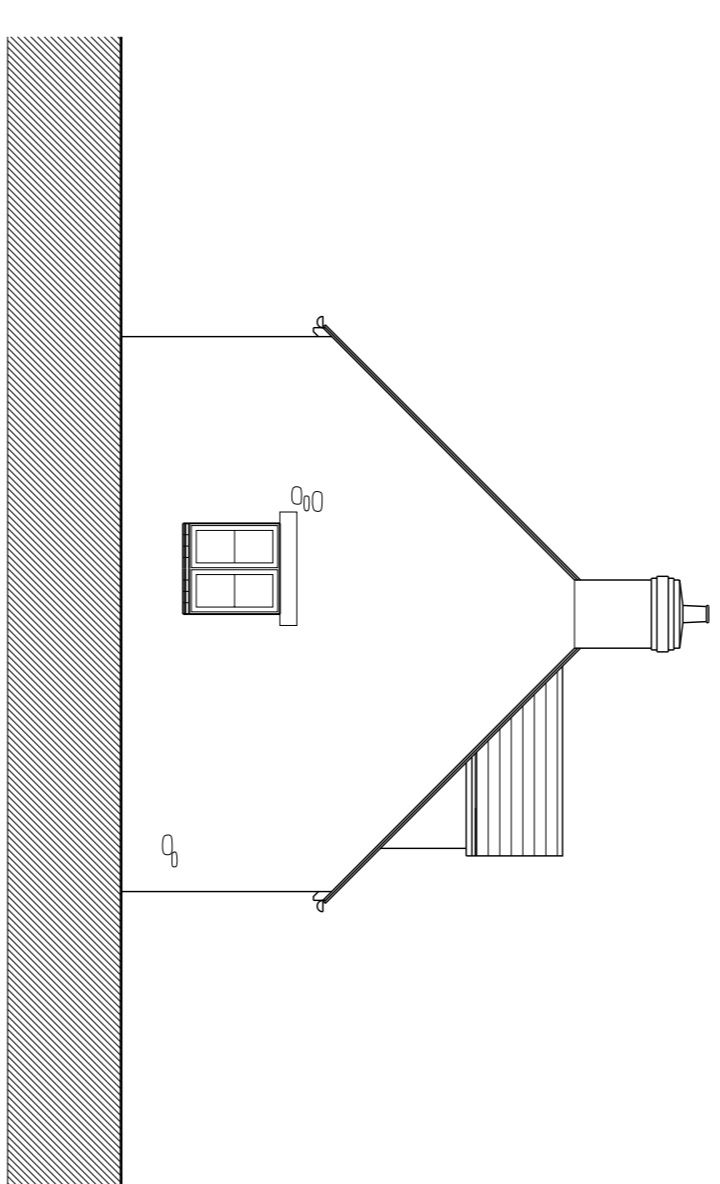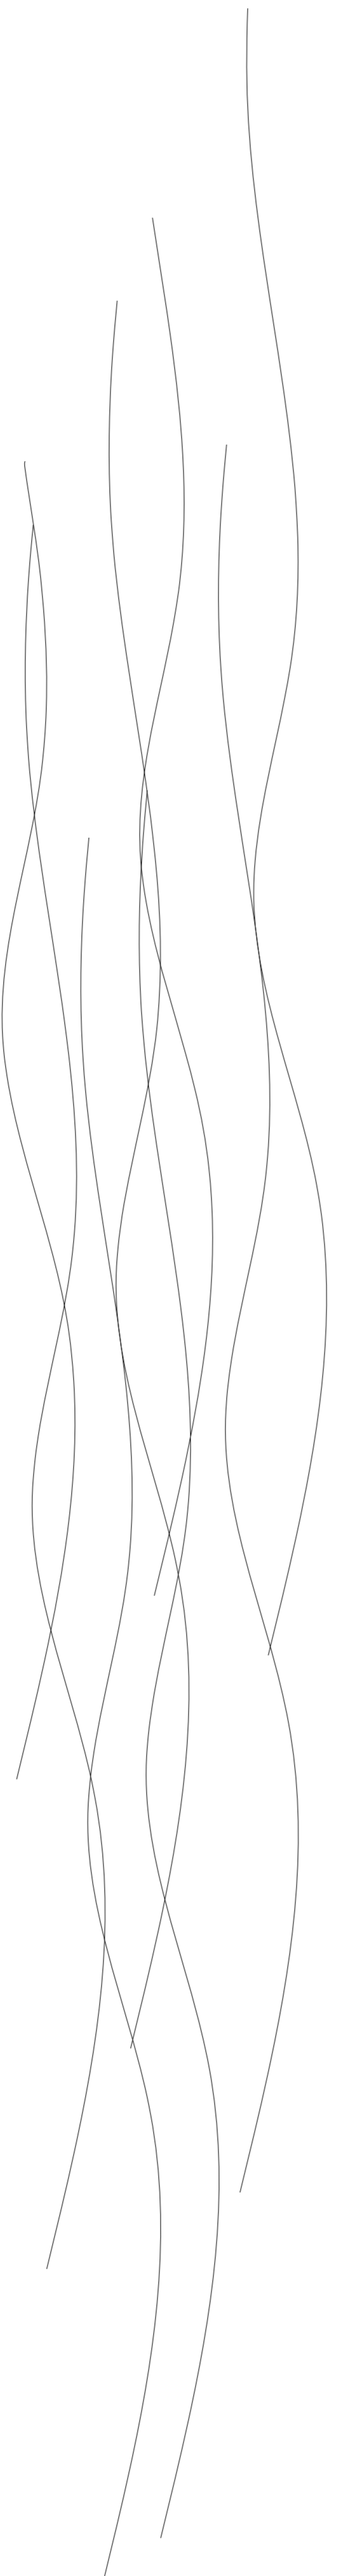

Left side Elevation

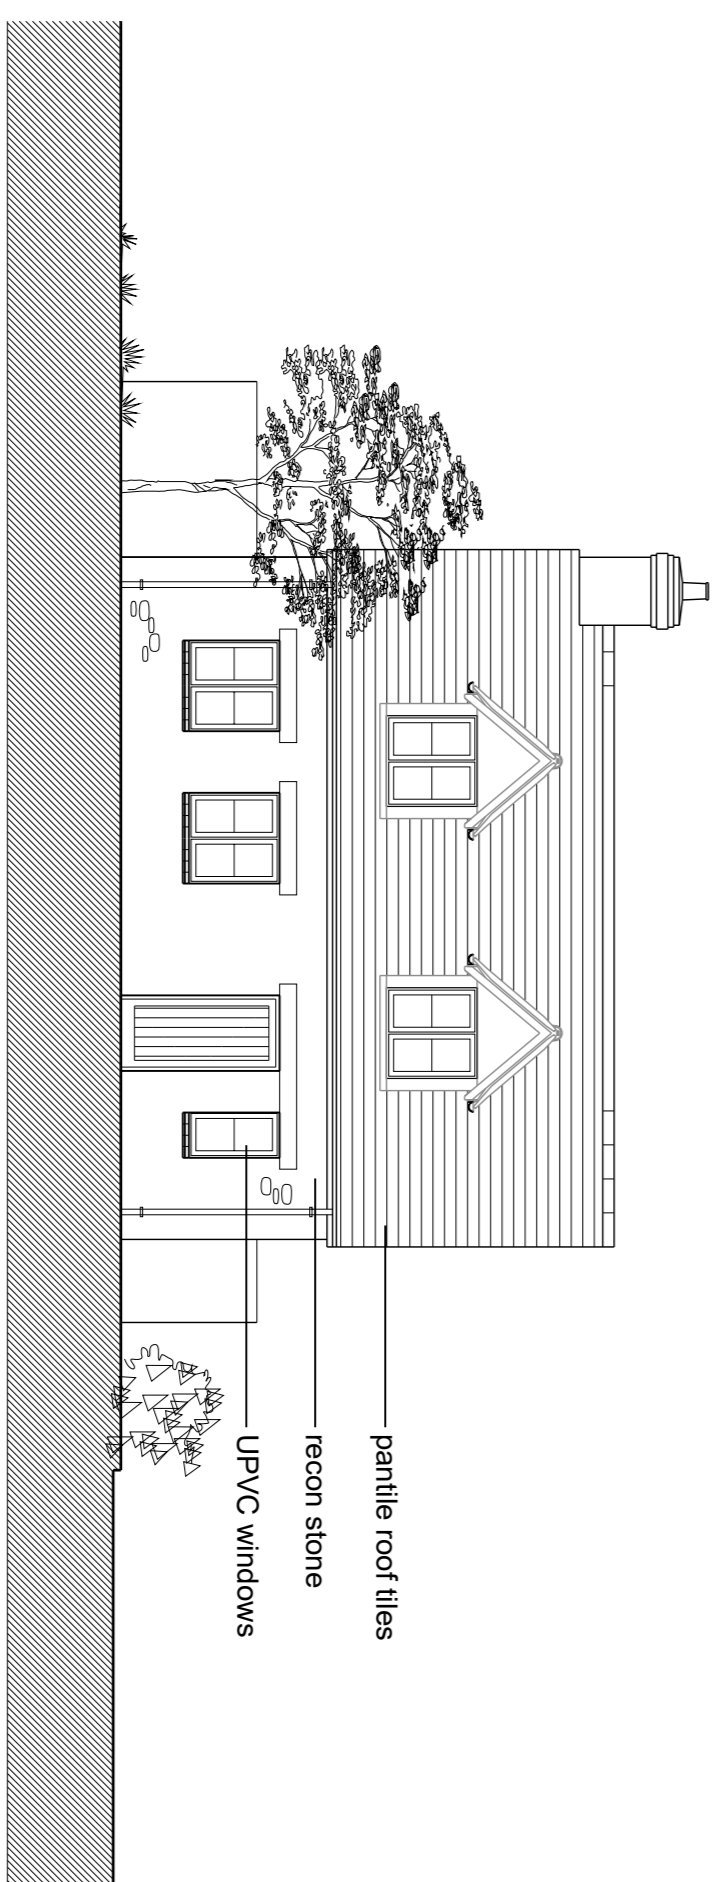


Front Elevation

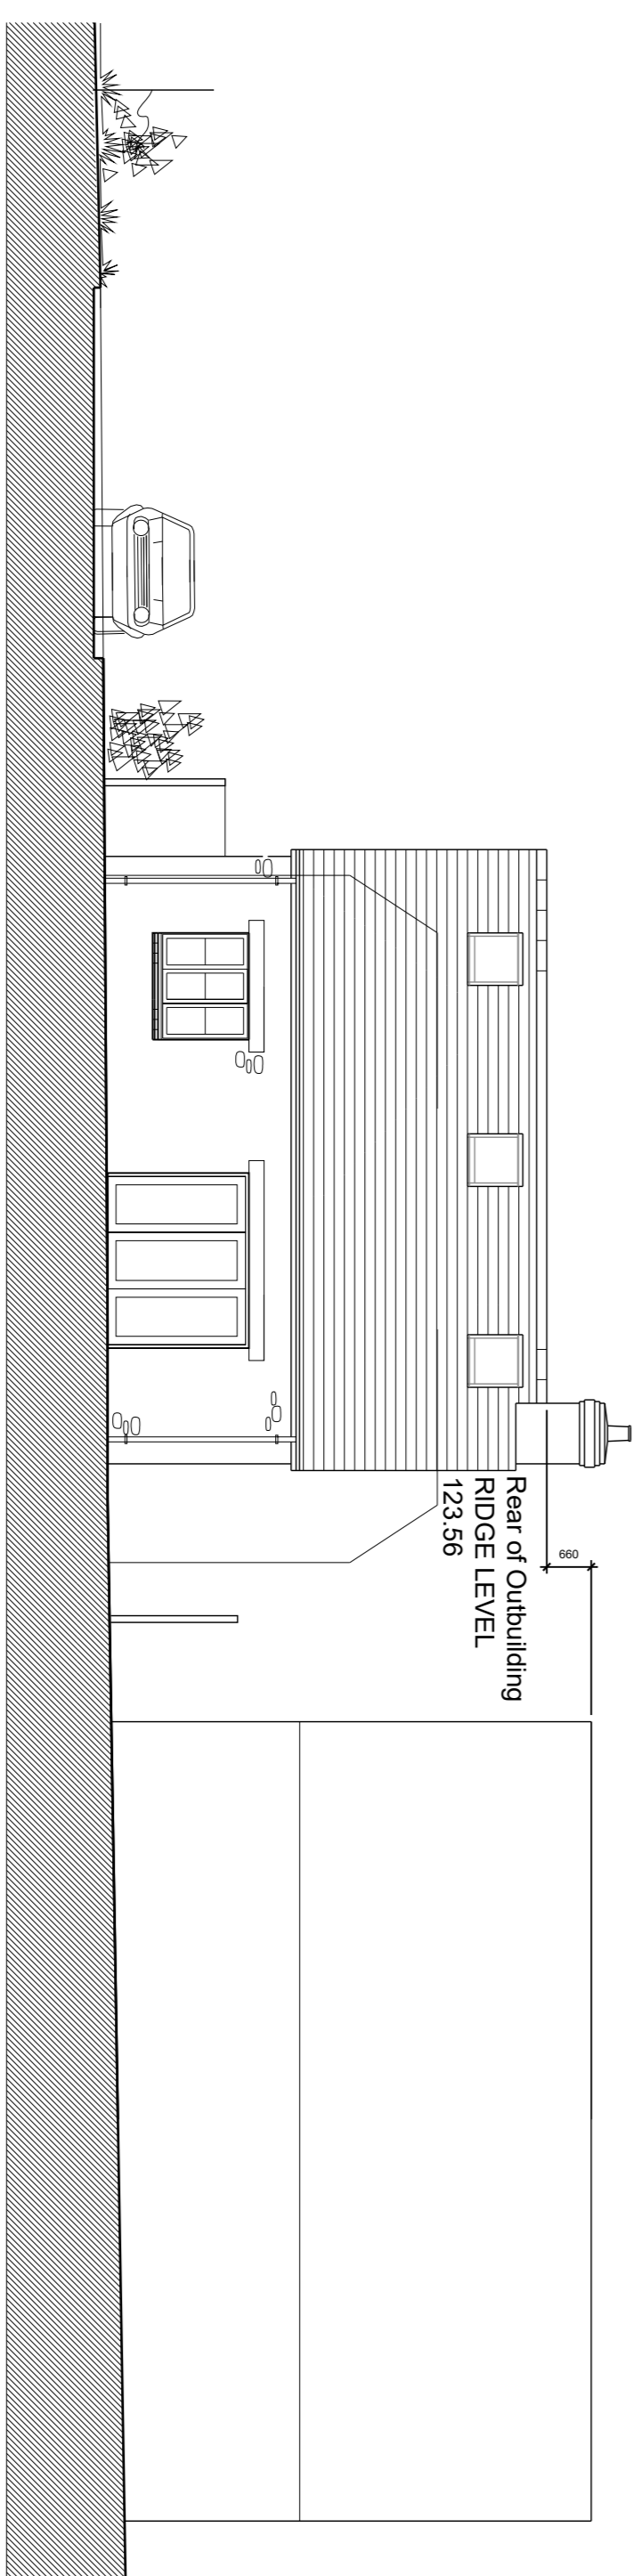

Site Section A-A

Rear Elevation  
GFFL 118.65

Rear of 116 Brize Norton Road  
RIDGE LEVEL 125.84

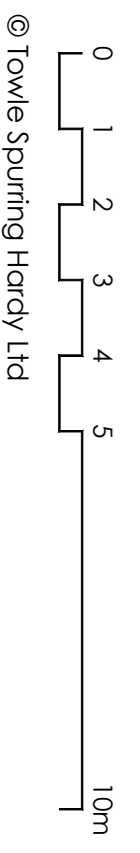

Rev	Date	Description	Date	Description
P2	24/03/27	For Planning.	29/01/2024	
			1:100@A1	
			Planning	
			SF	
				P2

112 Brize Norton Road  
Single Dwelling  
Floor Plans, Elevations and  
Site Section  
2022023 - A - P - 03 - 022