


LEGEND: TREE RETENTION & REMOVAL

NB The original of this drawing was produced in colour - a monochrome copy should not be relied upon.

- T1 Category A: High quality and/or value to be retained and protected to BS5837.
- T2 Category B: Moderate quality and /or value to be retained and protected to BS5837.
- T3 Category C: Low quality and/or value to be retained and protected to BS5837.
- T4 Category U: Trees to be retained for biodiversity habitat potential or offsite trees.
- (T5) Trees to be removed due to being in poor condition, unsuitable for retention or to facilitate the proposed development.




Overgrown ornamental shrubbery including Privet, Pyracantha, Berberis becoming dominated by ivy & bramble. Cut back / damaged during construction of building to East.

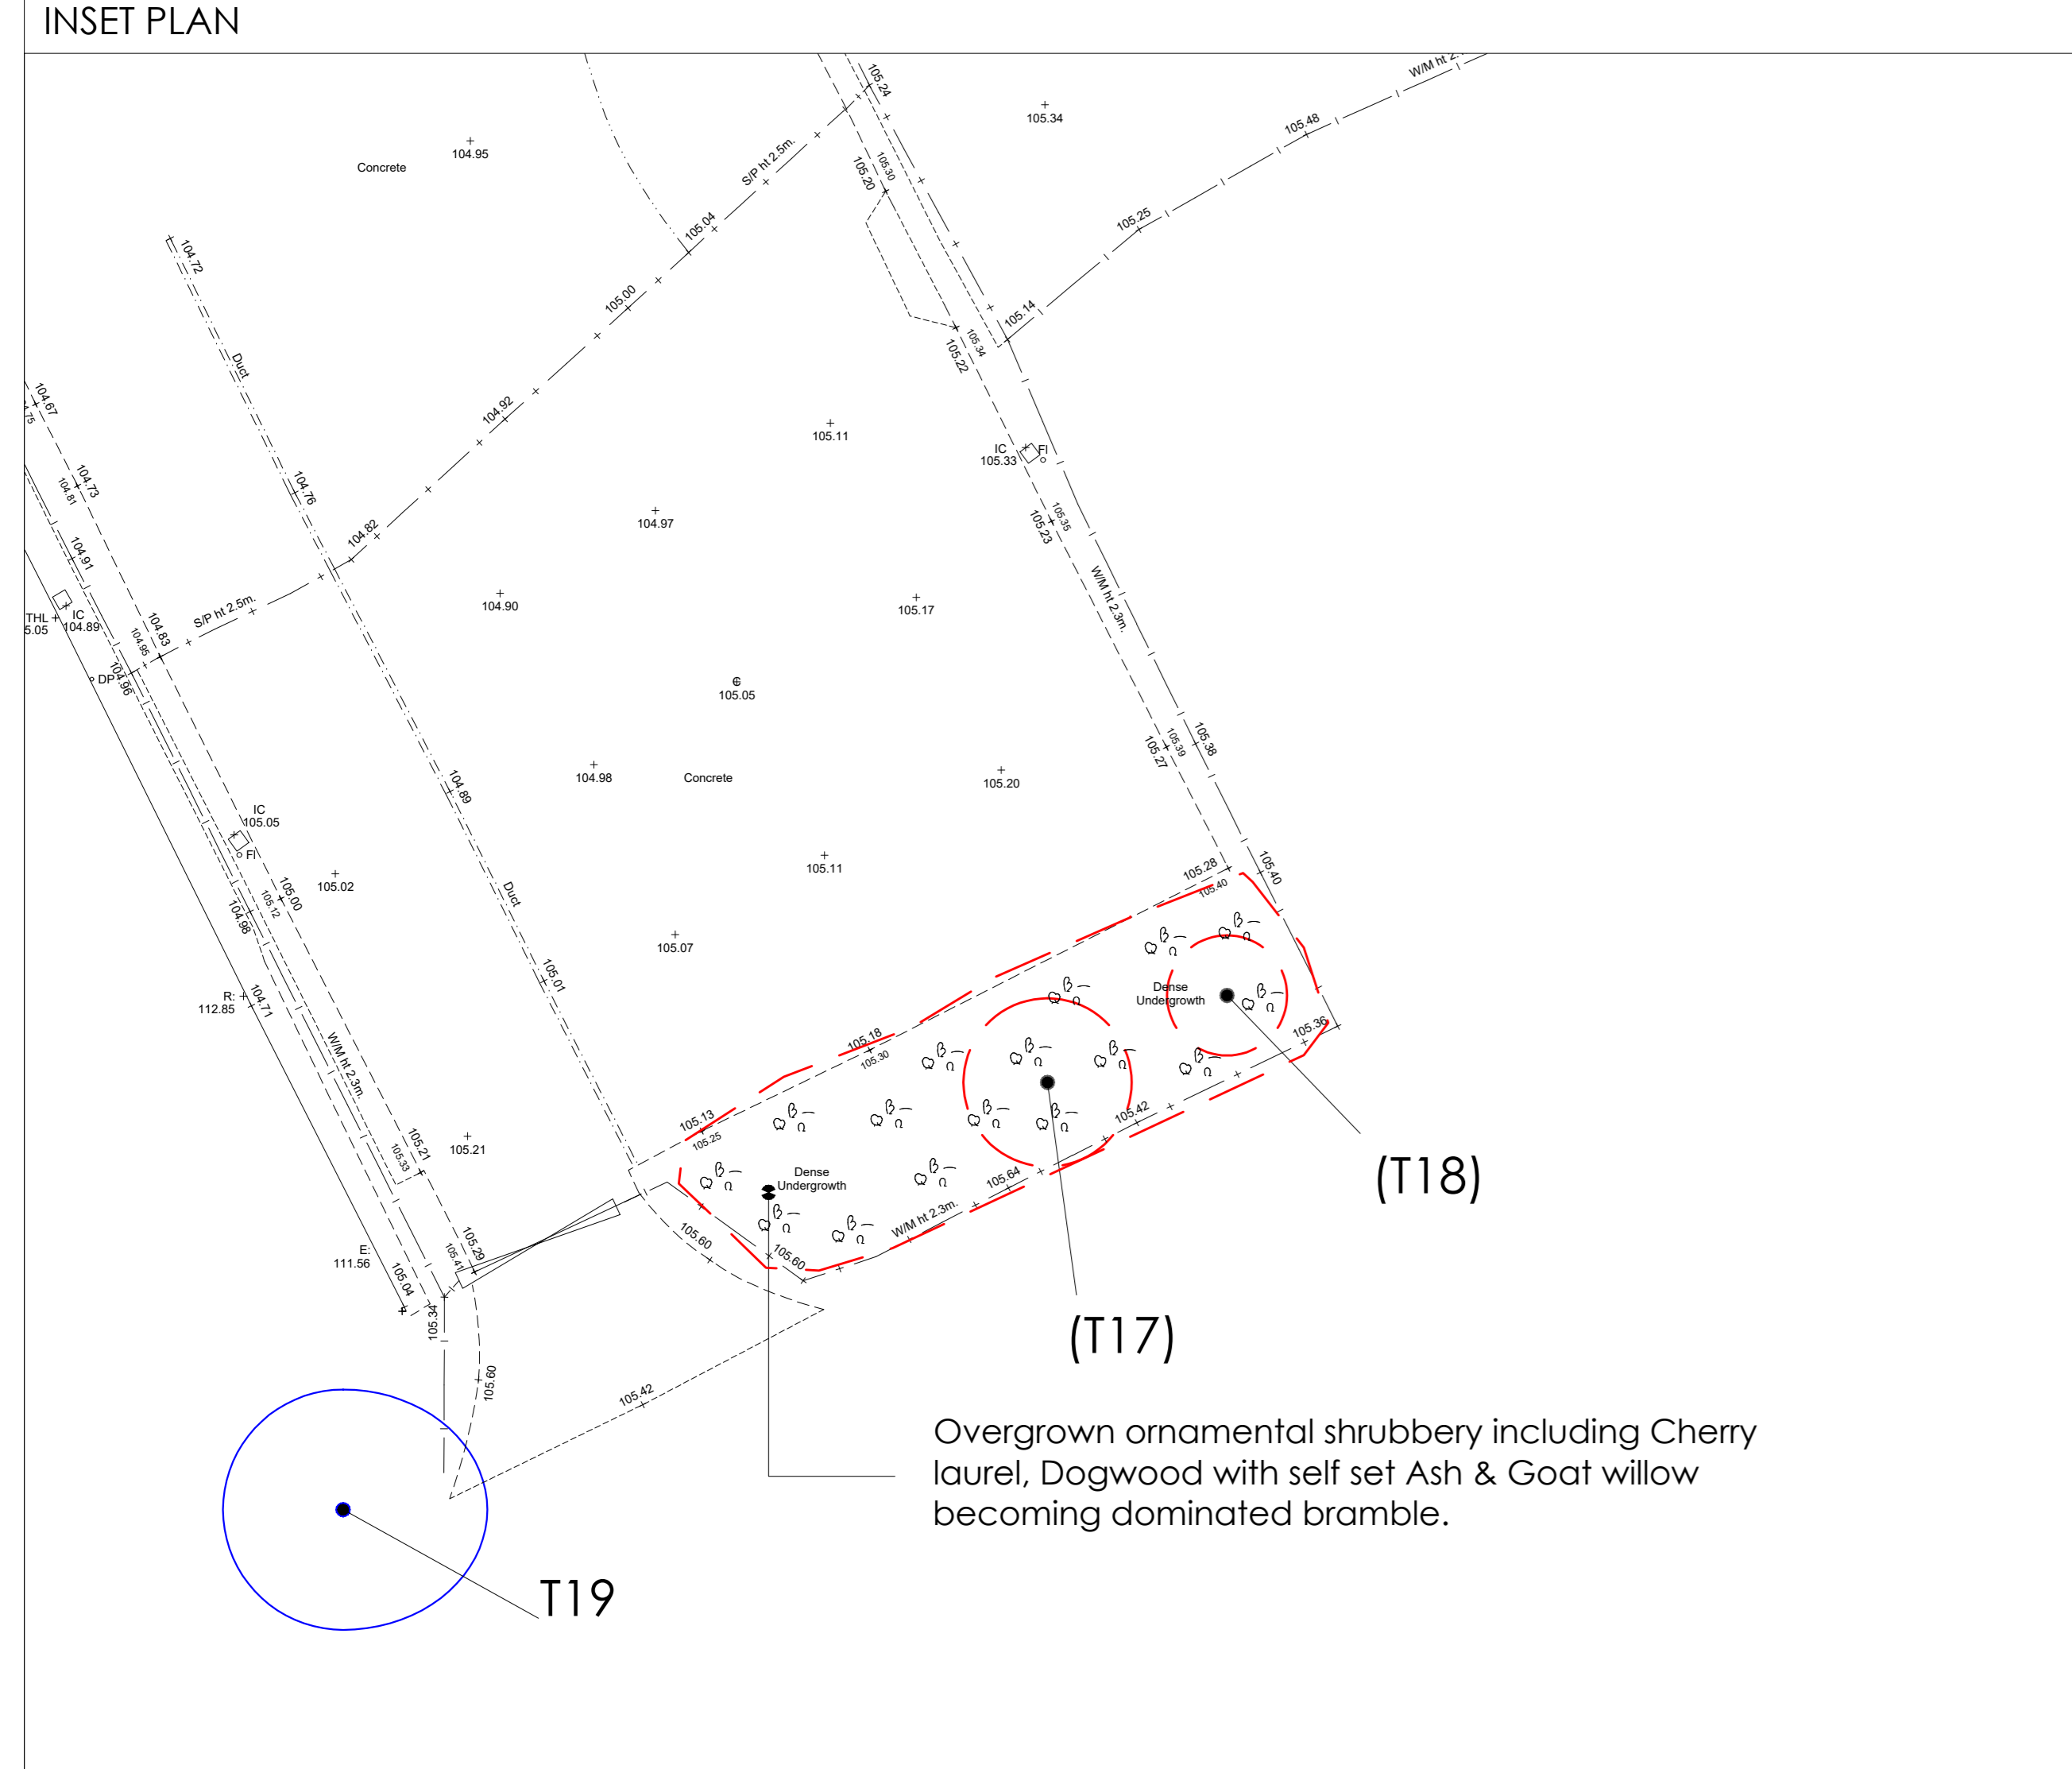

This drawing and the design it depicts are copyright and may not be copied or reproduced without written permission from Beo Landscape Design Ltd. No liability will be accepted for amendments made by others. This drawing is to be read in conjunction with the tender specification and other relevant drawings.

Contains Ordnance Survey Data © Crown Copyright and Database Right 2023. © Crown Copyright. All rights reserved. 100018739. Refer any query to office of originator.

rev	date	amendments	alt
(-)	(00/00/0000)	(.....)	(-)

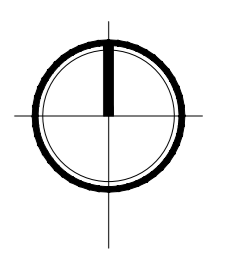

client: CANMOOR		
project: PLOT B, WINDRUSH INDUSTRIAL ESTATE		
title: TREE RETENTION & REMOVAL PLAN		
status: PLANNING		
date: JUL 23	drawn: E.C.H	number: 23-043-P-04
scale/AB: 1:250	checked: T.C-W	revision: (-)

