
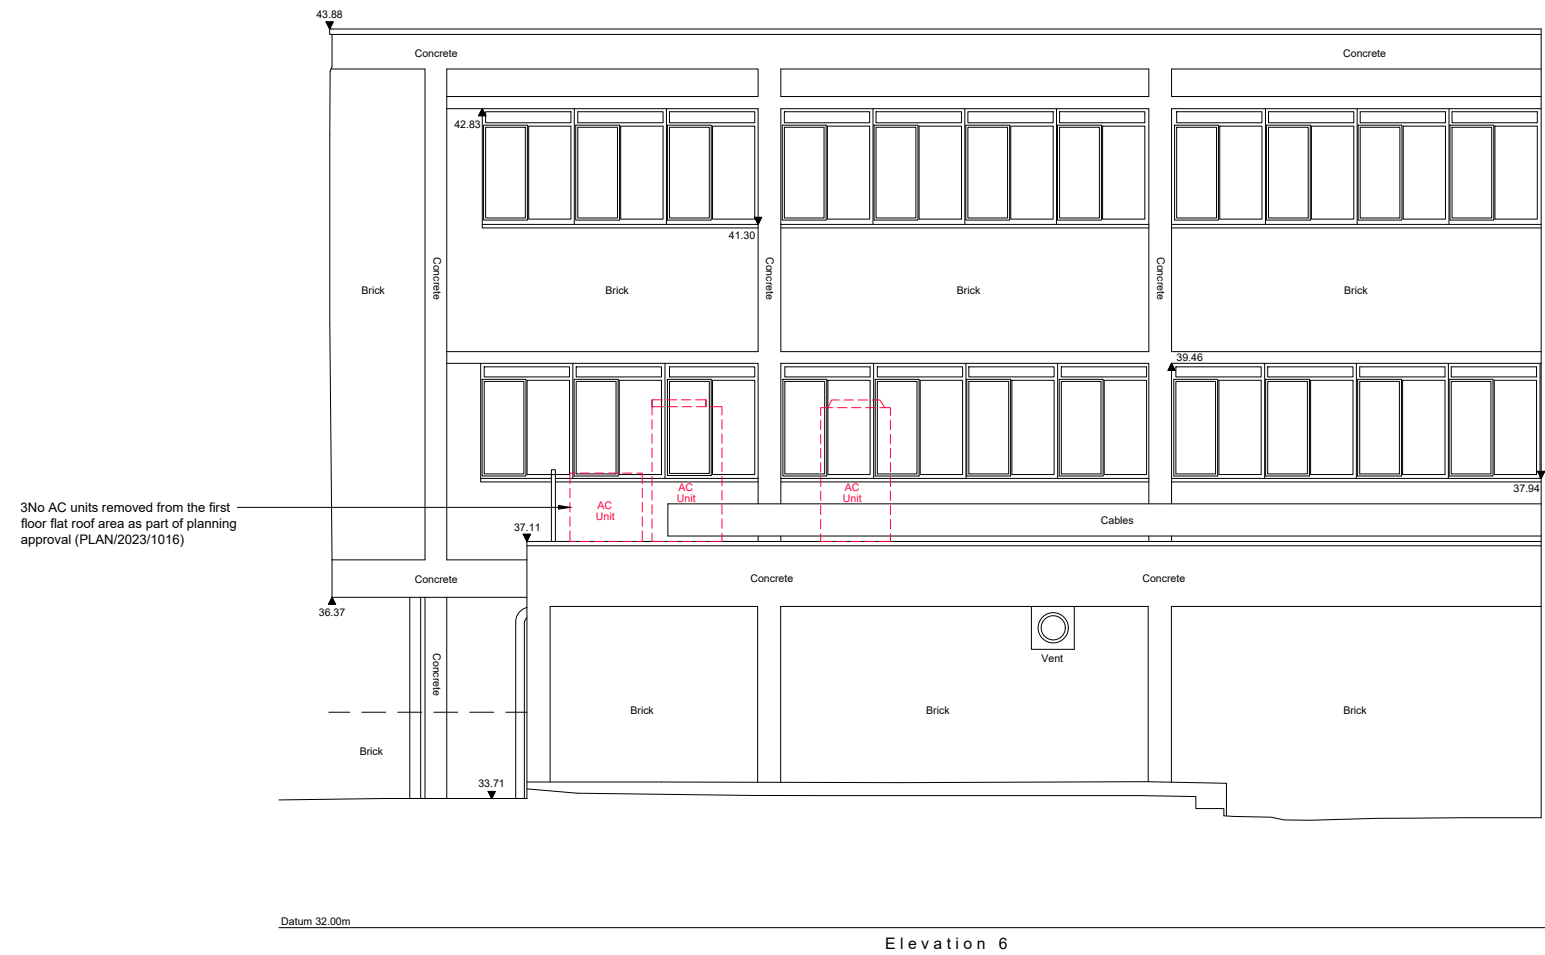


SCALE

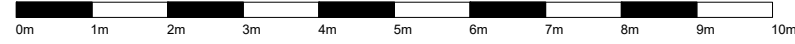

Elevation 6

EXISTING ELEVATION - 6

E	27/03/2024	Planning Submission	CJP/W
REV	DATE	REVISION	INITIALS

**LLOYDS BANKING GROUP**

ALL DIMENSIONS TO BE VERIFIED PRIOR TO COMMENCING WORK. DRAWING TO BE READ IN CONJUNCTION WITH PROJECT SPECIFICATIONS.

THIS DRAWING IS THE PROPERTY OF LLOYDS BANKING GROUP AND COPYRIGHT IS RESERVED BY THEM. THE DRAWING IS ISSUED ON CONDITION THAT IT IS NOT COPIED OR DISCLOSED BY OR TO ANY UNAUTHORISED PERSONS WITHOUT PRIOR CONSENT IN WRITING TO LLOYDS BANKING GROUP - GROUP PROPERTY. ALL MODIFIED DRAWINGS SHOULD BE RETURNED TO LLOYDS BANKING GROUP.

**GROUP PROPERTY**

BRISTOL - PO Box 112, Canons House, Canons Way, BRISTOL, BS99 7LB  
 EDINBURGH - Sighthill South, 12 Bankhead Crossway South, EDINBURGH, EH11 4EN  
 HALIFAX - Trinity Road, HALIFAX, West Yorkshire, HX1 2RG

PLANNING SUBMISSION

PROJECT ADDRESS	SCALE
Brand - Halifax	A1 - 1:50
Woking 22/24 Commercial Way	A3 - 1:100
22/24 Commercial Way	DATE
WOKING GU21 1HQ	19/06/23
DRAWING DESCRIPTION	DRAWN BY
Existing Elevation - 6	CJ/PW
DRAWING NUMBER	REVISION
50961702-HLN-CP-E6-M2-AREX-7101	E