


York Road

EXISTING BLOCK PLAN

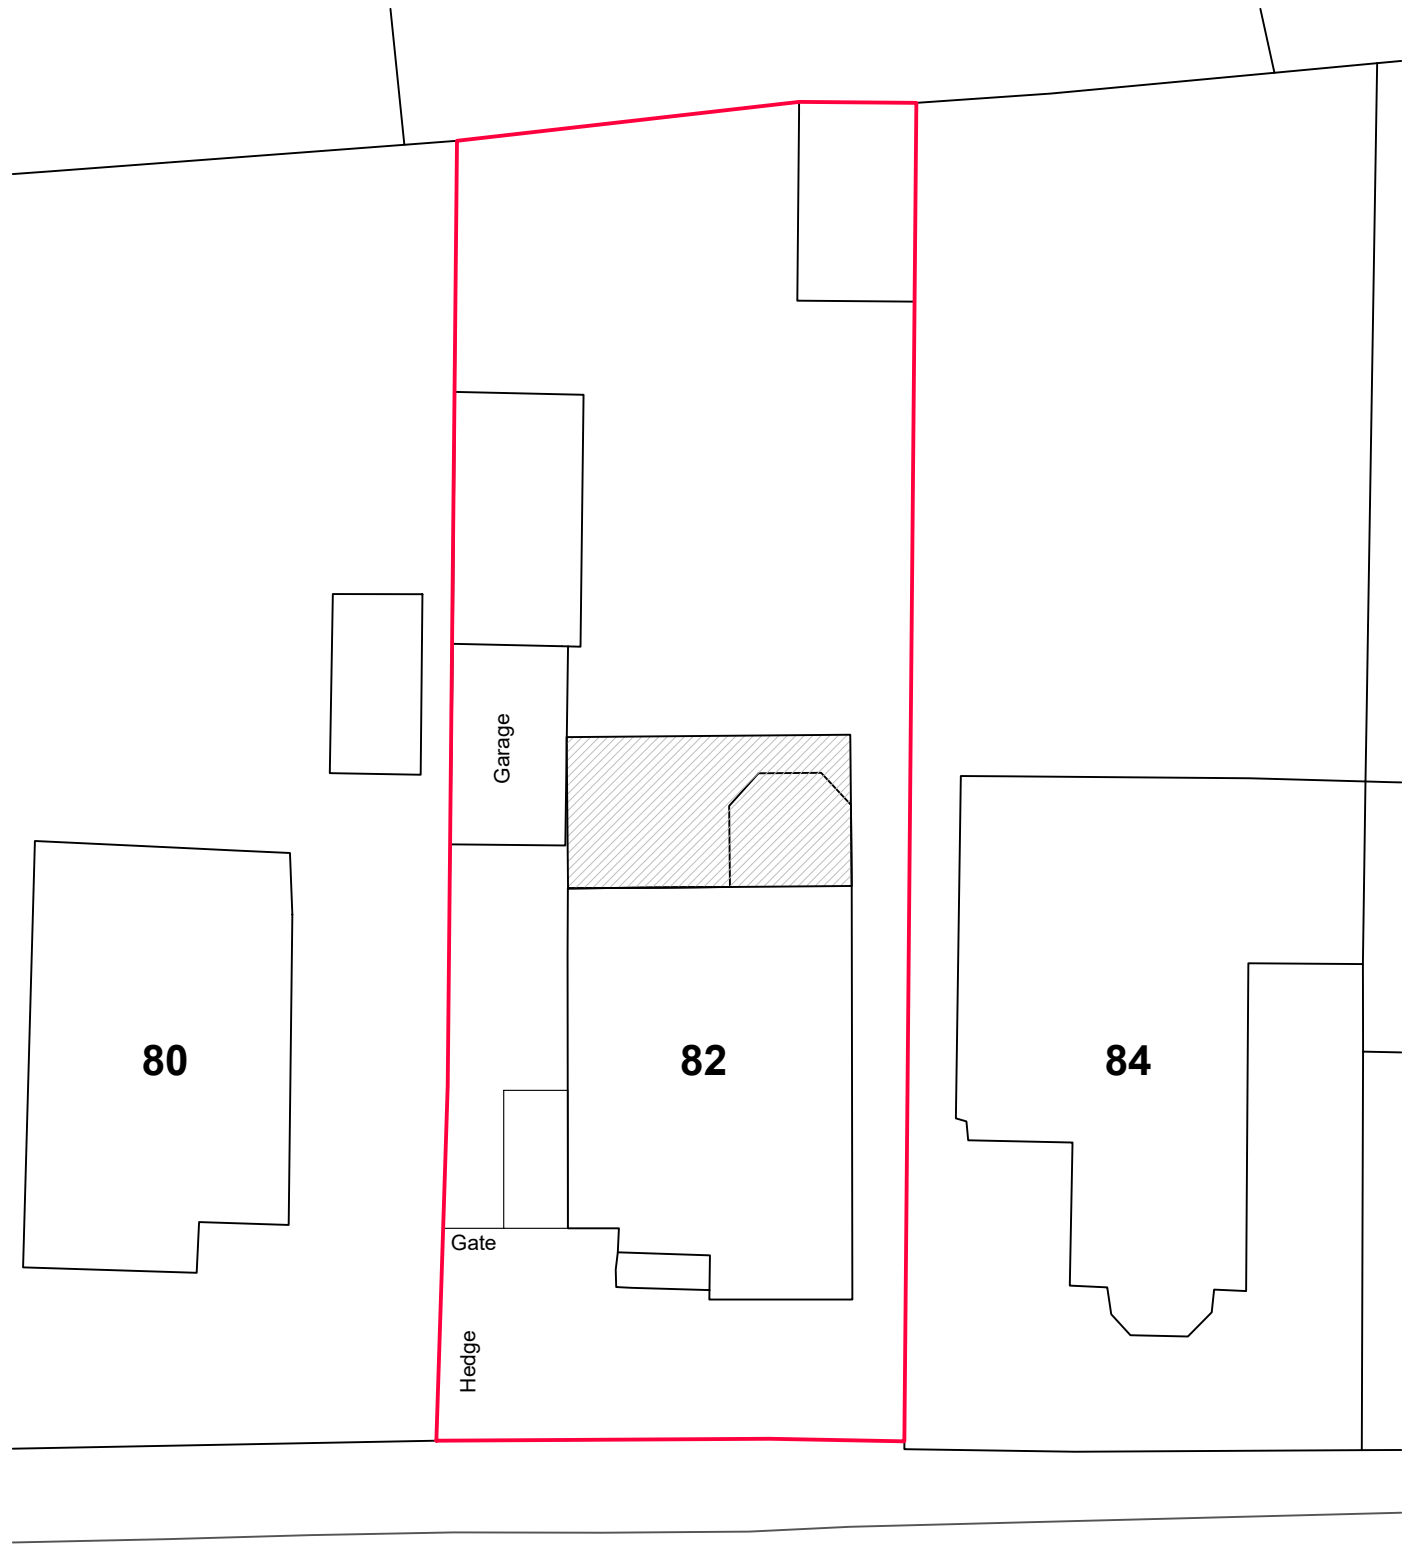

York Road

PROPOSED BLOCK PLAN

No.	Description	Date

Project

**82 York Road,
Woking GU22 7XR**

Sheet

Block Plan



hello@extensio.ltd
+44 (0) 1483 977783
Tel. / WhatsApp

Client

Mr Anjum

Date April 2024

Project number 2023-30

Scale (A3) 1:200

Drawn by GM

Checked by GM

Drawing number **A102**

Revision