



- NOTES**
- 1 THIS DRAWING IS THE COPYRIGHT OF THE CONSULTANT AND MUST NOT BE USED OR REPRODUCED WITHOUT THEIR PERMISSION.
 - 2 THIS DRAWING IS TO BE READ IN CONJUNCTION WITH ALL RELEVANT ARCHITECTURAL AND M&E DRAWINGS AND THE SPECIFICATIONS.
 - 3 THE CONTRACTOR IS RESPONSIBLE FOR THE ACCURACY OF ALL DIMENSIONS AND THE CORRECT SETTING OUT OF THE WORK ON SITE.
 - 4 THE CONTRACTOR SHALL PROVIDE ALL NECESSARY BRACING AND SAFEGUARDS TO ENSURE THE STABILITY OF THE STRUCTURE AND ALL ASSOCIATED PARTS AT ALL TIMES DURING CONSTRUCTION, AND SHALL ENSURE THAT ALL WORKS ARE CARRIED OUT IN STRICT ACCORDANCE WITH THE CONSTRUCTION (DESIGN & MANAGEMENT) REGULATIONS.

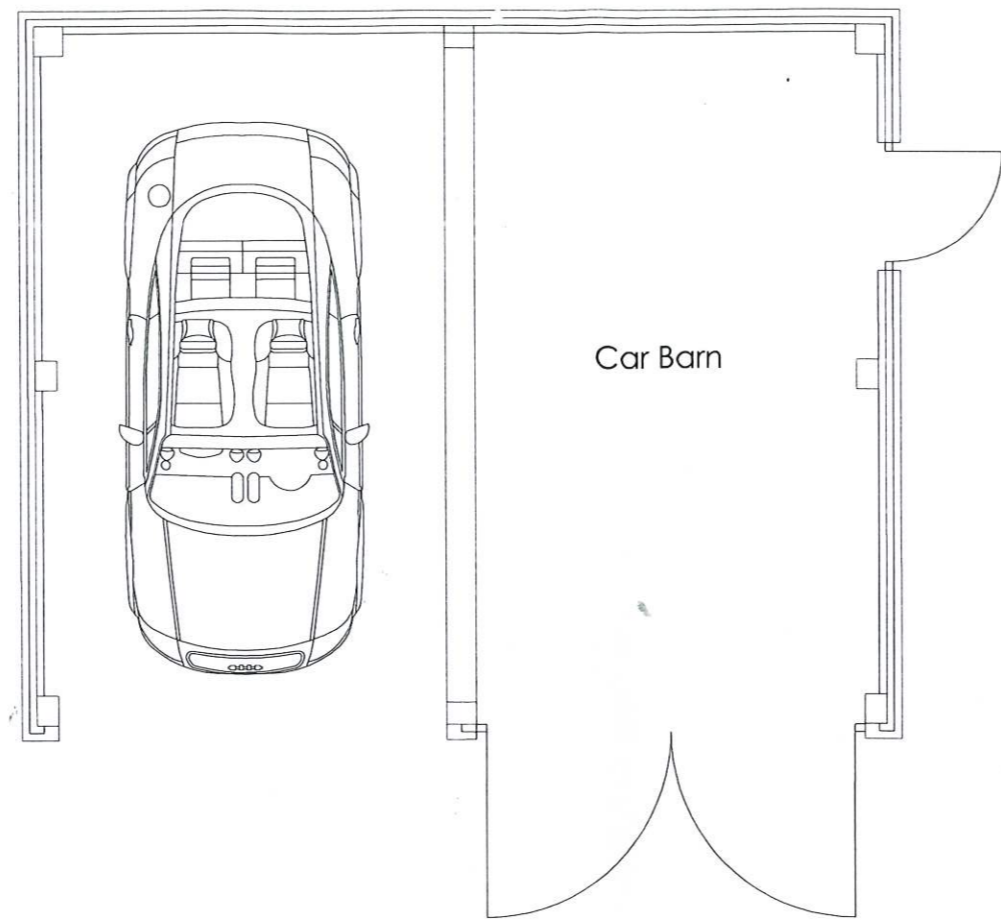

PROPOSED CAR BARN PLAN
(1:50)

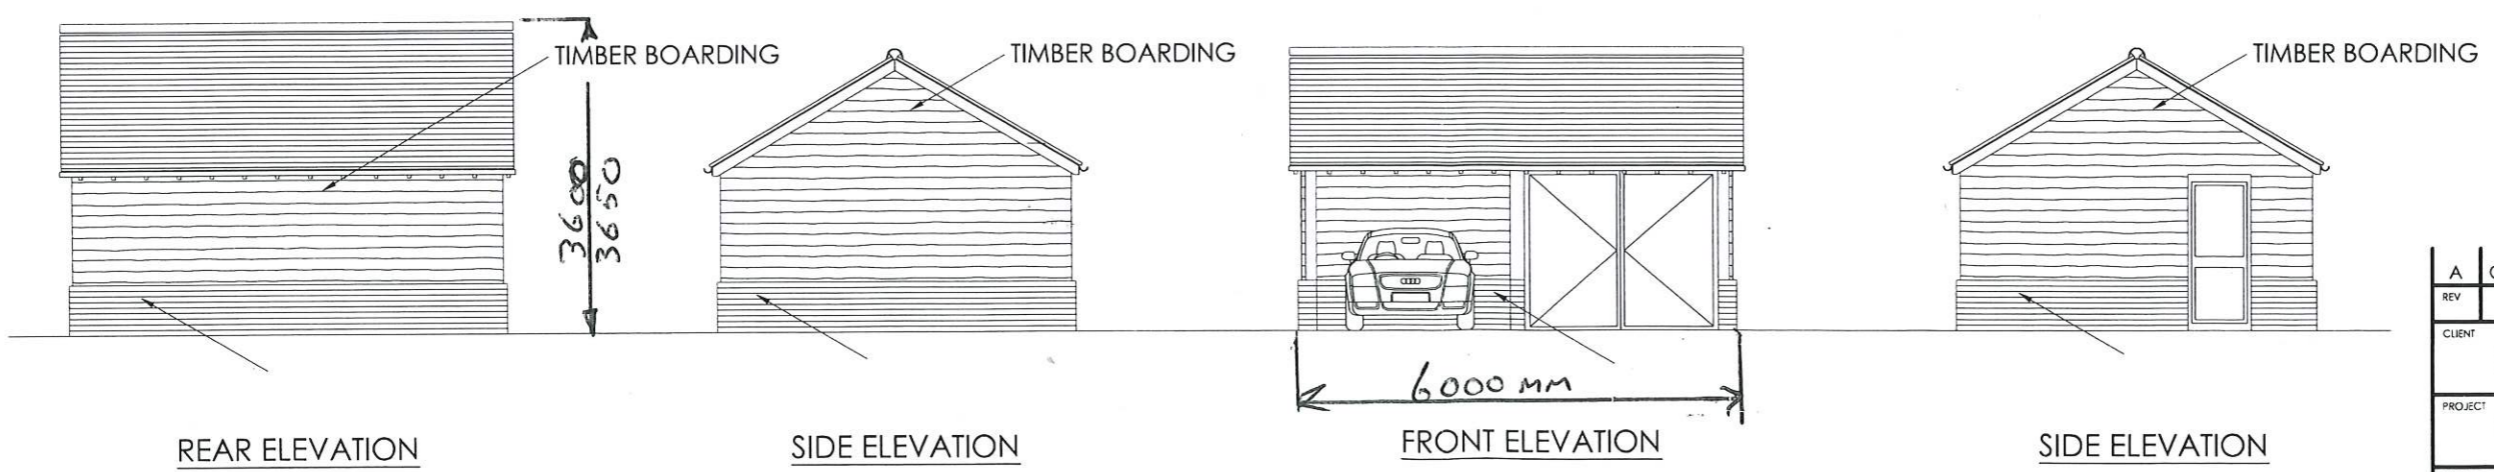

PROPOSED CAR BARN ELEVATIONS
(1:100)

REV	A	GENERAL ALTERATIONS TO BARN	30/09/2013
CLIENT	MR & MRS MOUAT		
PROJECT	11 DEACON ROAD, KIMPTON		
TITLE	PROPOSED CAR BARN		
<small>202 Bullford Road, Durrington, Wiltshire SP4 8HB Telephone: 01980 655588 Facsimile: 01980 655587 email:ang@jcpengineers.co.uk www.jcpengineers.co.uk</small>			
SCALE	DATE	DRG NO	REV
1:50, 1:100 @ A3	FEB' 08	5478/02	A
DRAWN	CHKD		
SW			