



- NOTES
- 1 THIS DRAWING IS THE COPYRIGHT OF THE CONSULTANT AND MUST NOT BE USED OR REPRODUCED WITHOUT THEIR PERMISSION.
 - 2 THIS DRAWING IS TO BE READ IN CONJUNCTION WITH ALL RELEVANT ARCHITECTURAL AND M&E DRAWINGS AND THE SPECIFICATIONS.
 - 3 THE CONTRACTOR IS RESPONSIBLE FOR THE ACCURACY OF ALL DIMENSIONS AND THE CORRECT SETTING OUT OF THE WORK ON SITE.
 - 4 THE CONTRACTOR SHALL PROVIDE ALL NECESSARY BRACING AND SAFEGUARDS TO ENSURE THE STABILITY OF THE STRUCTURE AND ALL ASSOCIATED PARTS AT ALL TIMES DURING CONSTRUCTION, AND SHALL ENSURE THAT ALL WORKS ARE CARRIED OUT IN STRICT ACCORDANCE WITH THE CONSTRUCTION (DESIGN & MANAGEMENT) REGULATIONS.

FOYLE ROAD

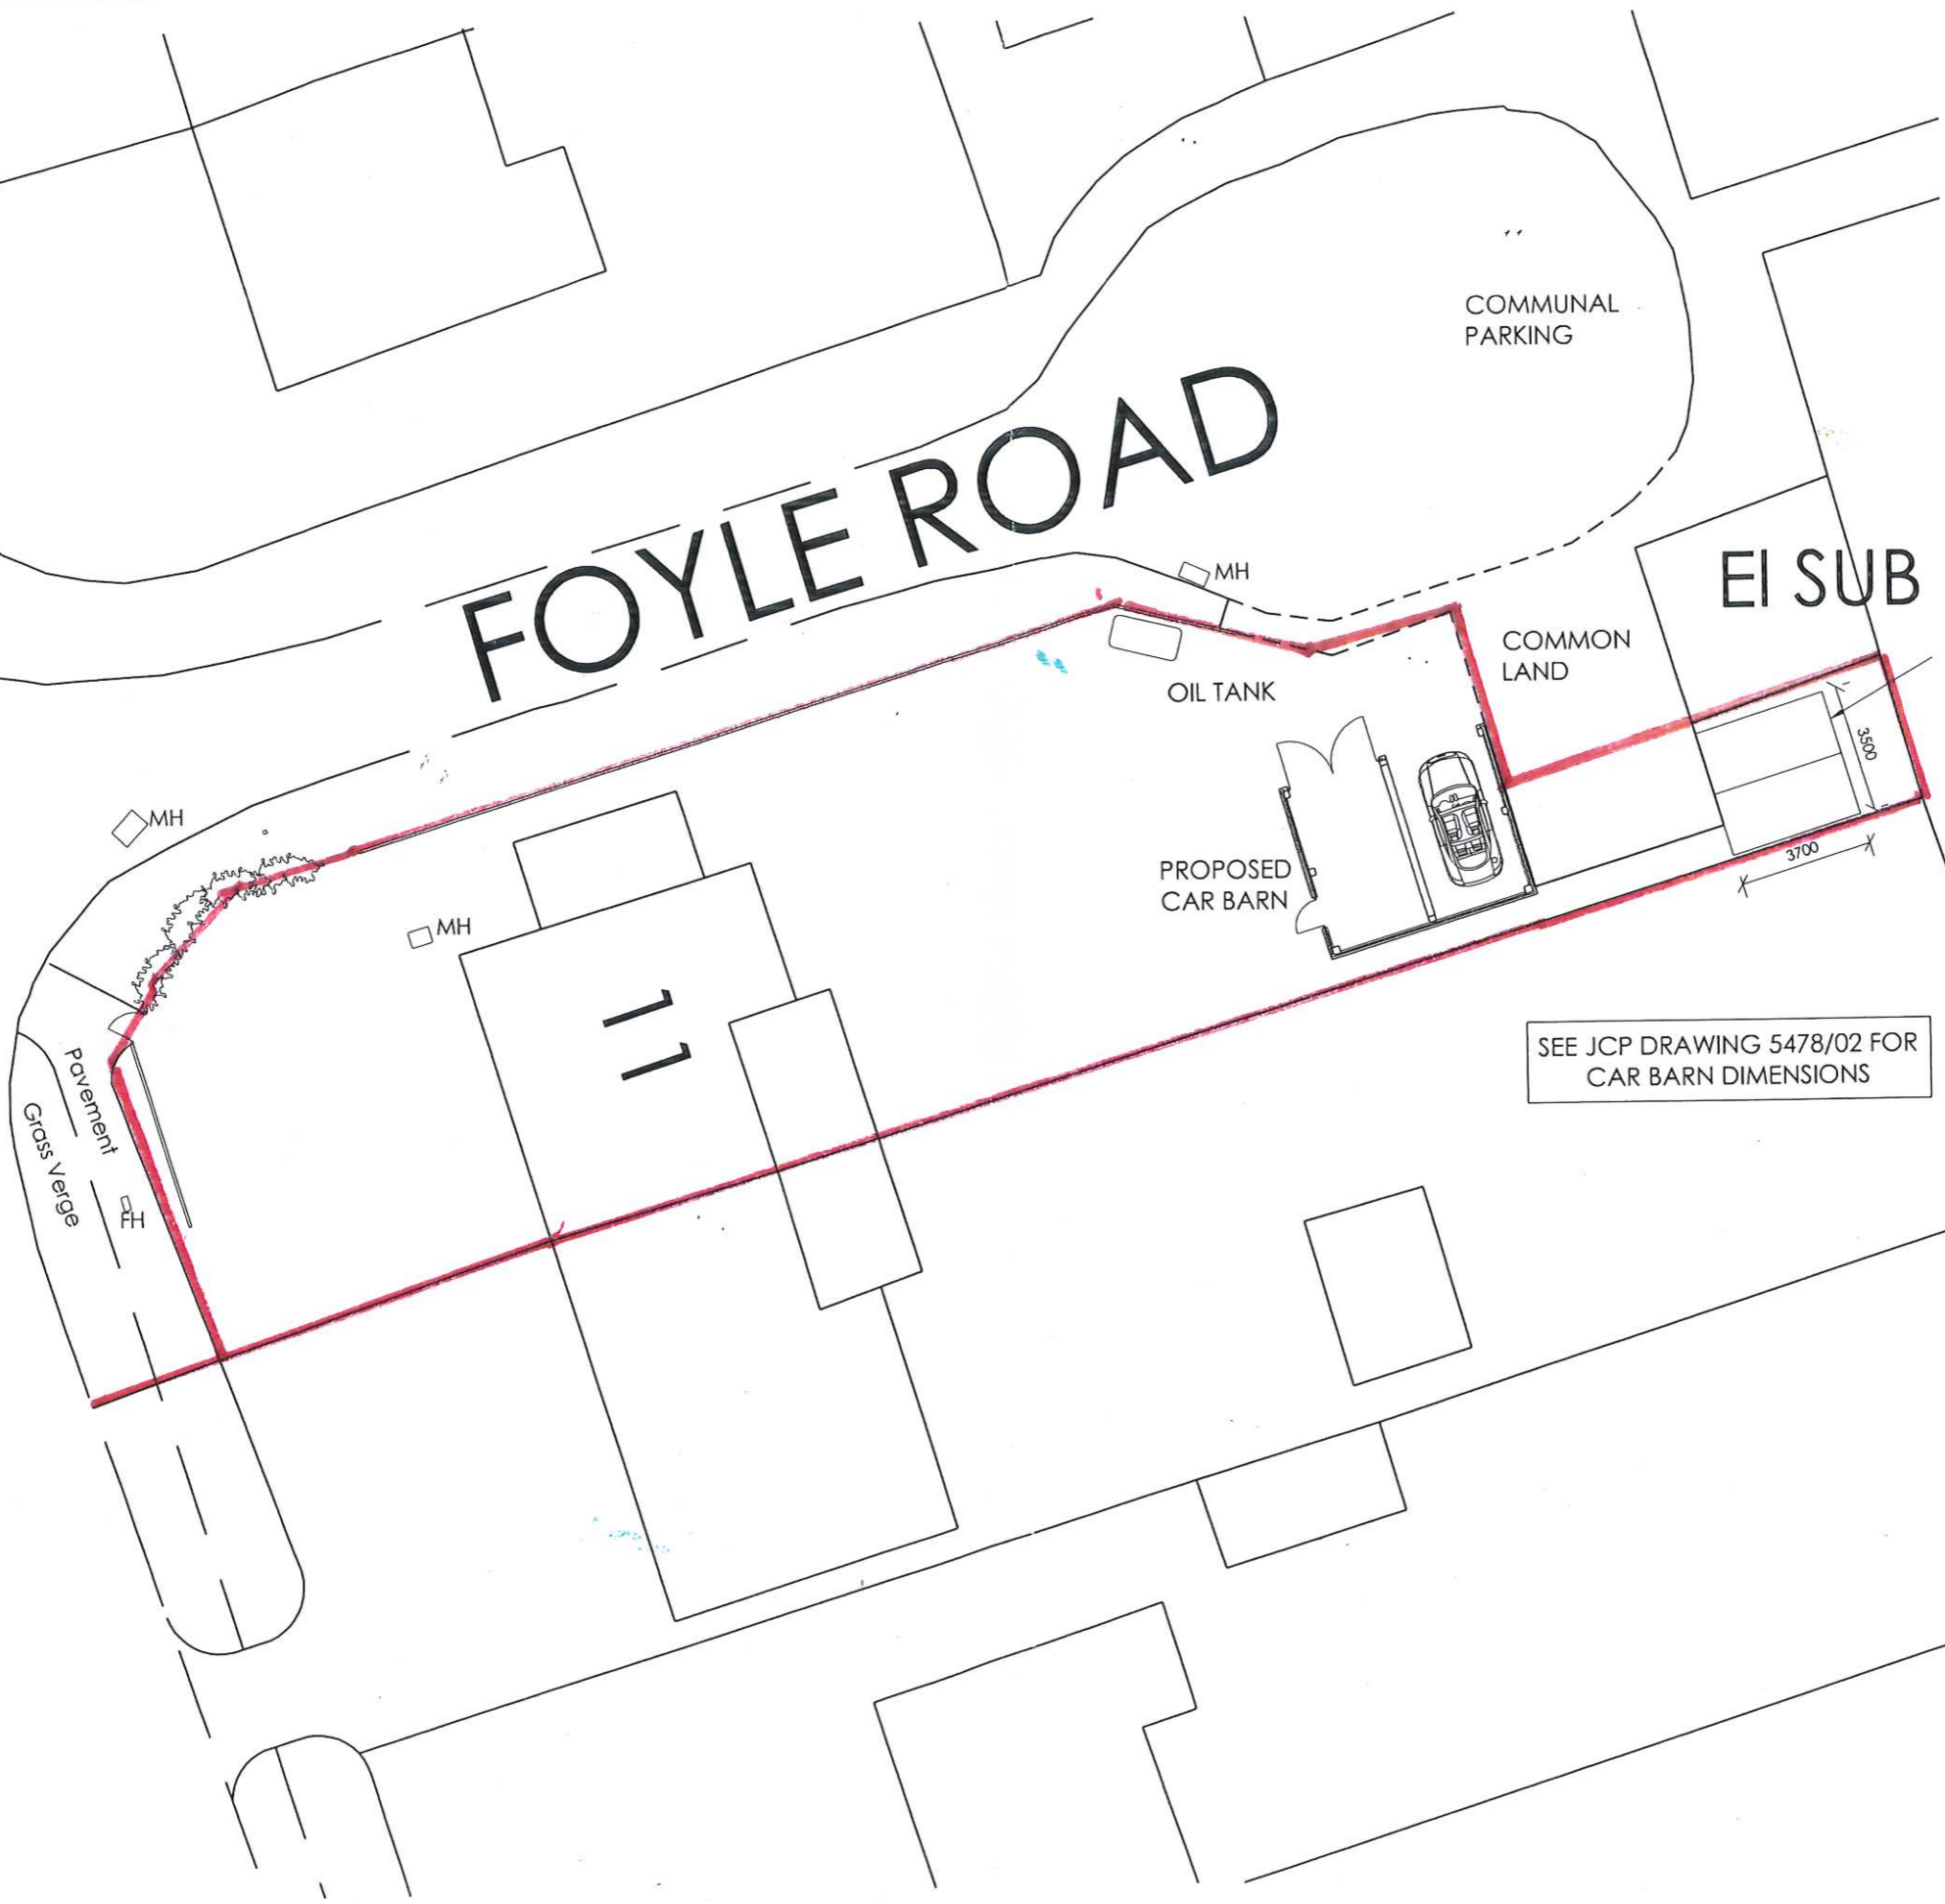

SEE JCP DRAWING 5478/02 FOR CAR BARN DIMENSIONS

PROPOSED BLOCK PLAN

C	ALTERATIONS TO STORAGE SHED	NOV 13
B	GENERAL ALTERATIONS TO BARN	SEPT 13
A	PLAN AMENDED	SEPT 08
REV		DATE
CLIENT		
MR & MRS MOUAT		
PROJECT		
11 DEACON ROAD, KIMPTON		
TITLE		
PROPOSED BLOCK PLAN		
 JCP CONSULTING STRUCTURAL & CIVIL ENGINEERS 202 Bullford Road, Durrington, Wiltshire SP4 8HB Telephone: 01980 65588 Facsimile: 01980 65587 email: eng@jcpengineers.co.uk www:jcpengineers.co.uk		
SCALE	DATE	DRG NO
1:200	FEB' 08	5478/03
DRAWN	CHKD	REV
SW		C