



WITH THE PERMISSION OF THE CONTROLLER OF
HER MAJESTY'S STATIONERY OFFICE.
© CROWN COPYRIGHT
M.E. HODGKINSON LL.B. (HONS),
SOLICITORS
WILKESNESS.

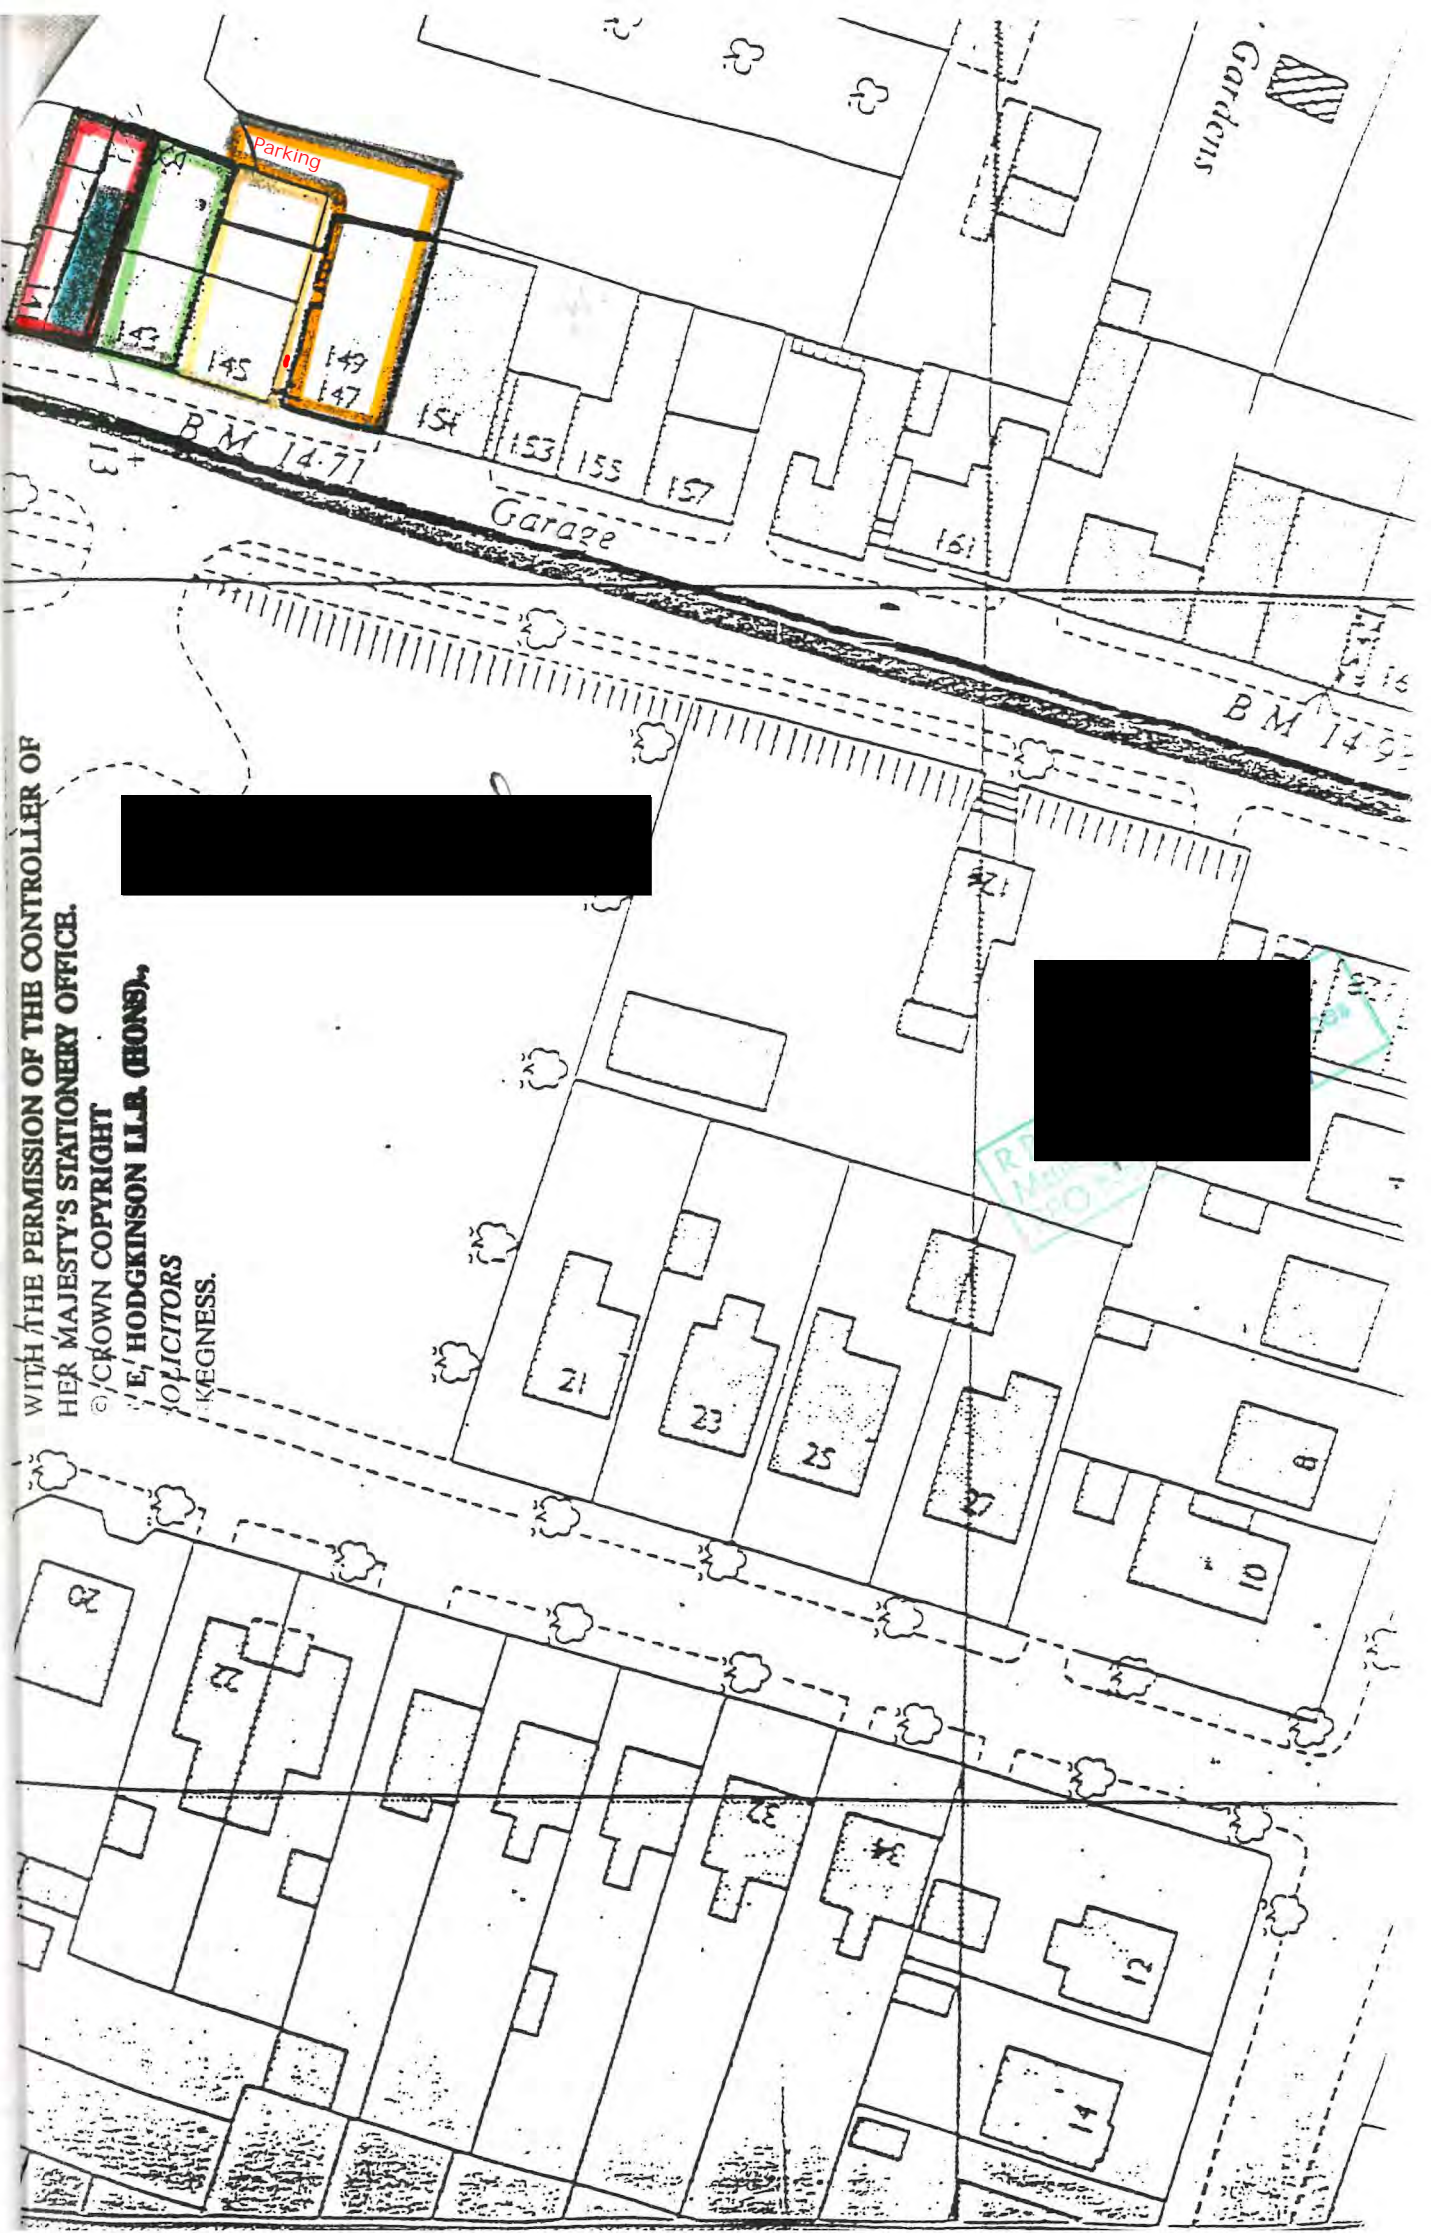



REPRODUCED FROM THE ORDNANCE SURVEY MAP
WITH THE PERMISSION OF THE CONTROLLER OF
HER MAJESTY'S STATIONERY OFFICE.
© CROWN COPYRIGHT
F. E. HODGKINSON I.L.B. GROUP,
SOLICITORS
SKEGNESS.

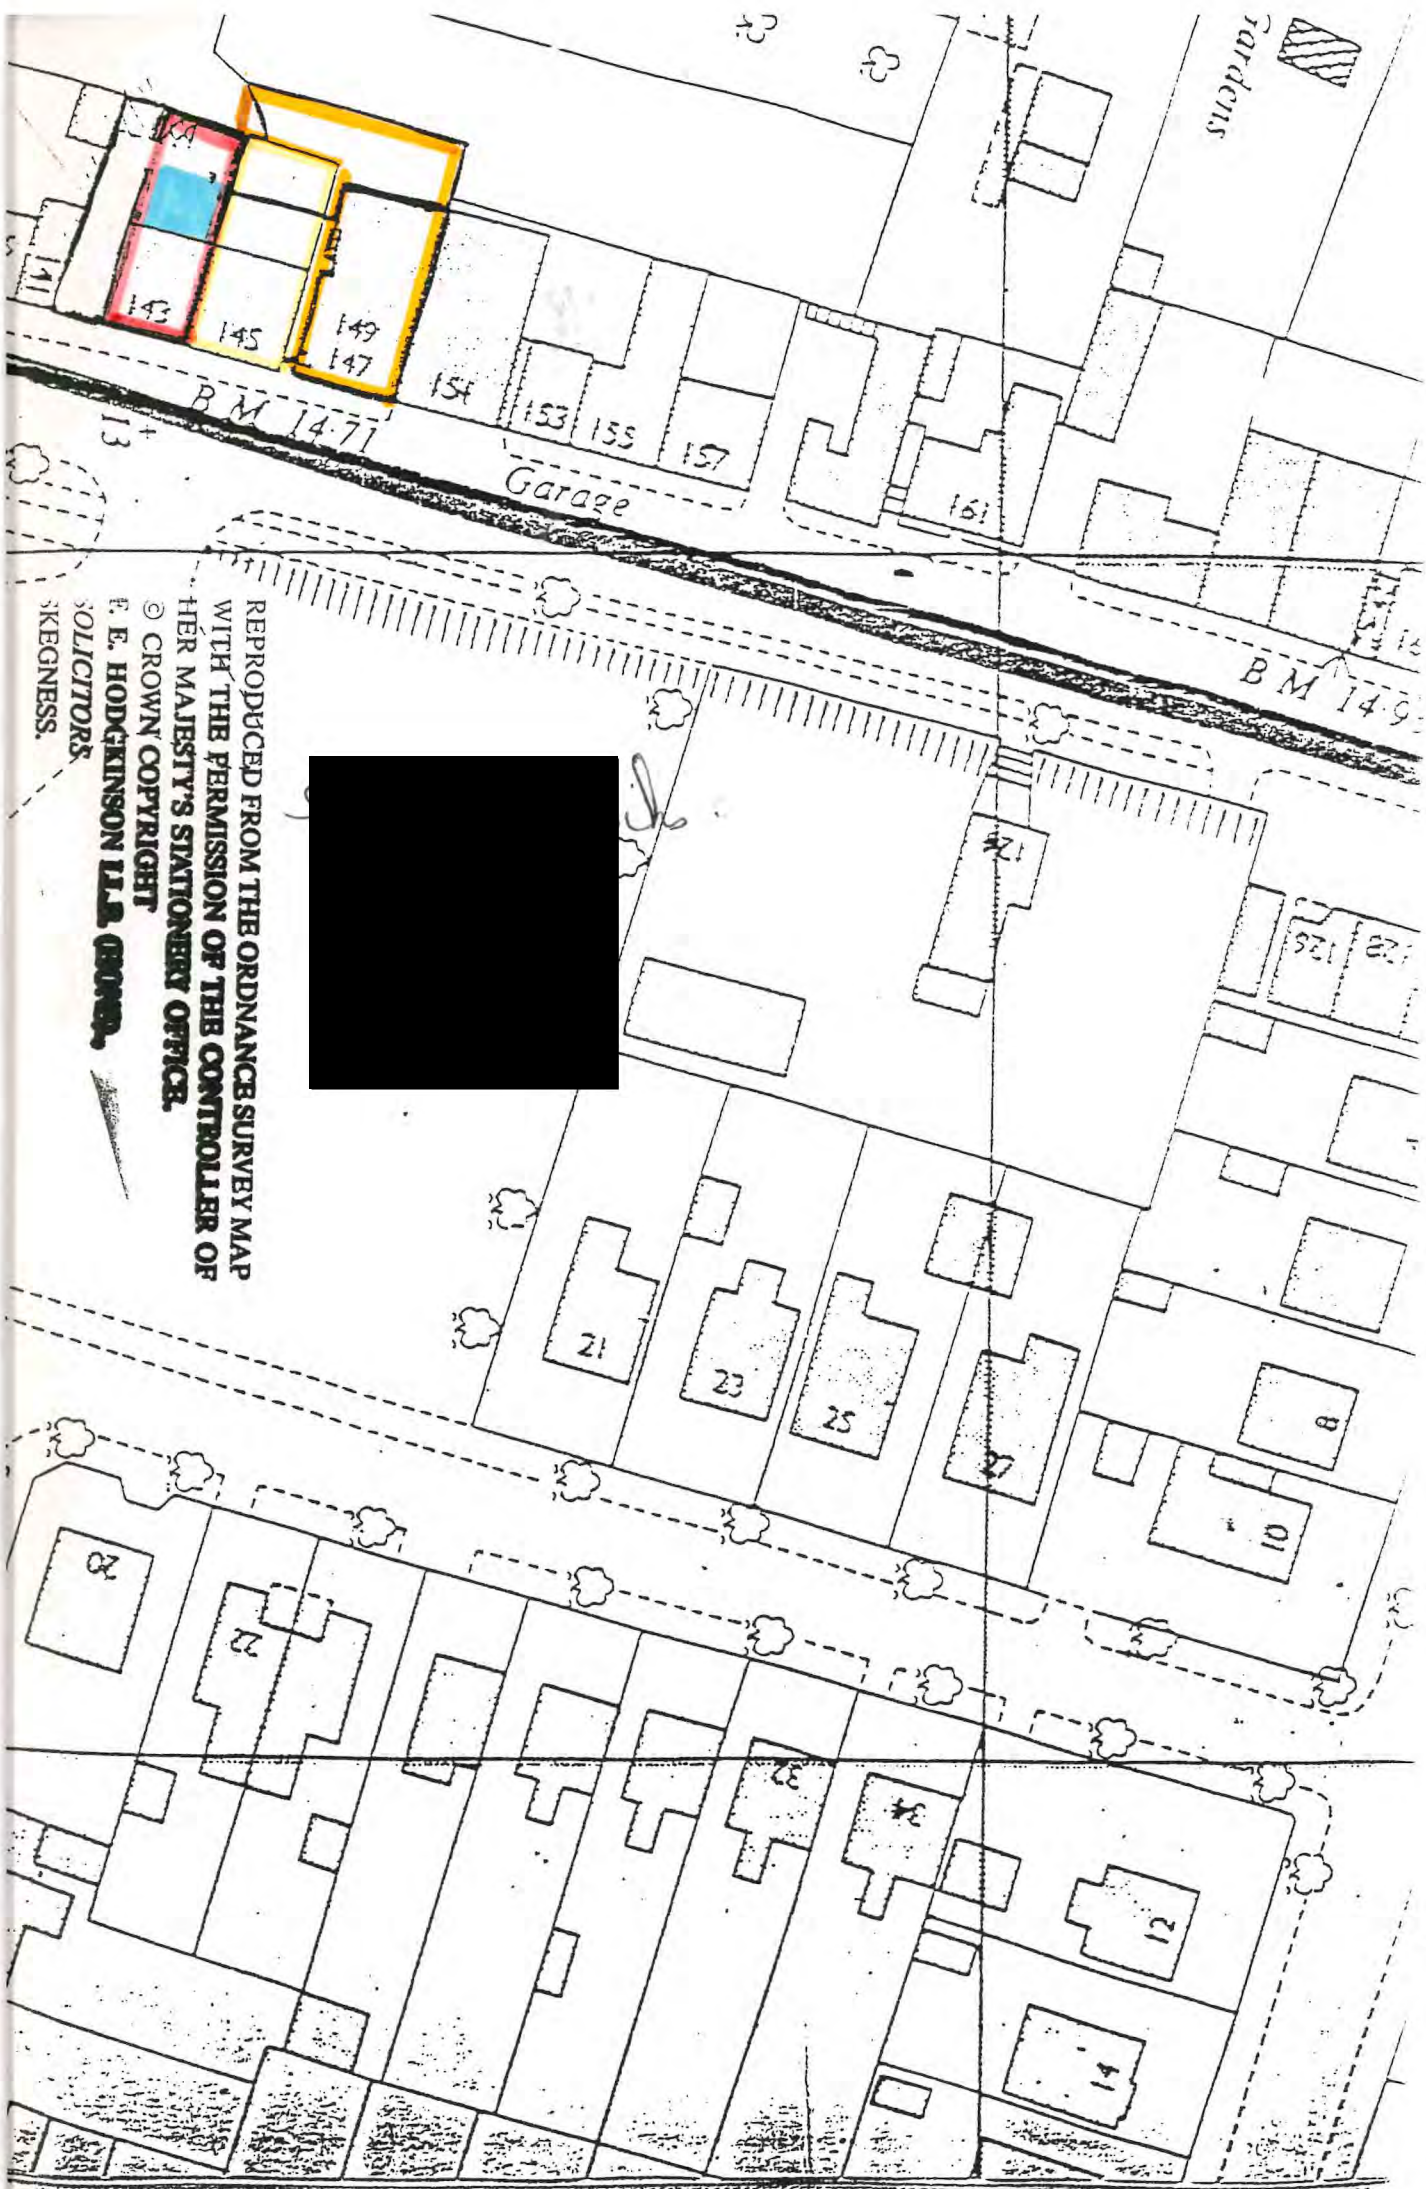

PAVEMENT


stre


ROMAN BANK

R Poyser
 Manager Retail Advances
 110 North

Site Plan

Scale:-1:200

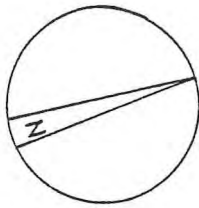

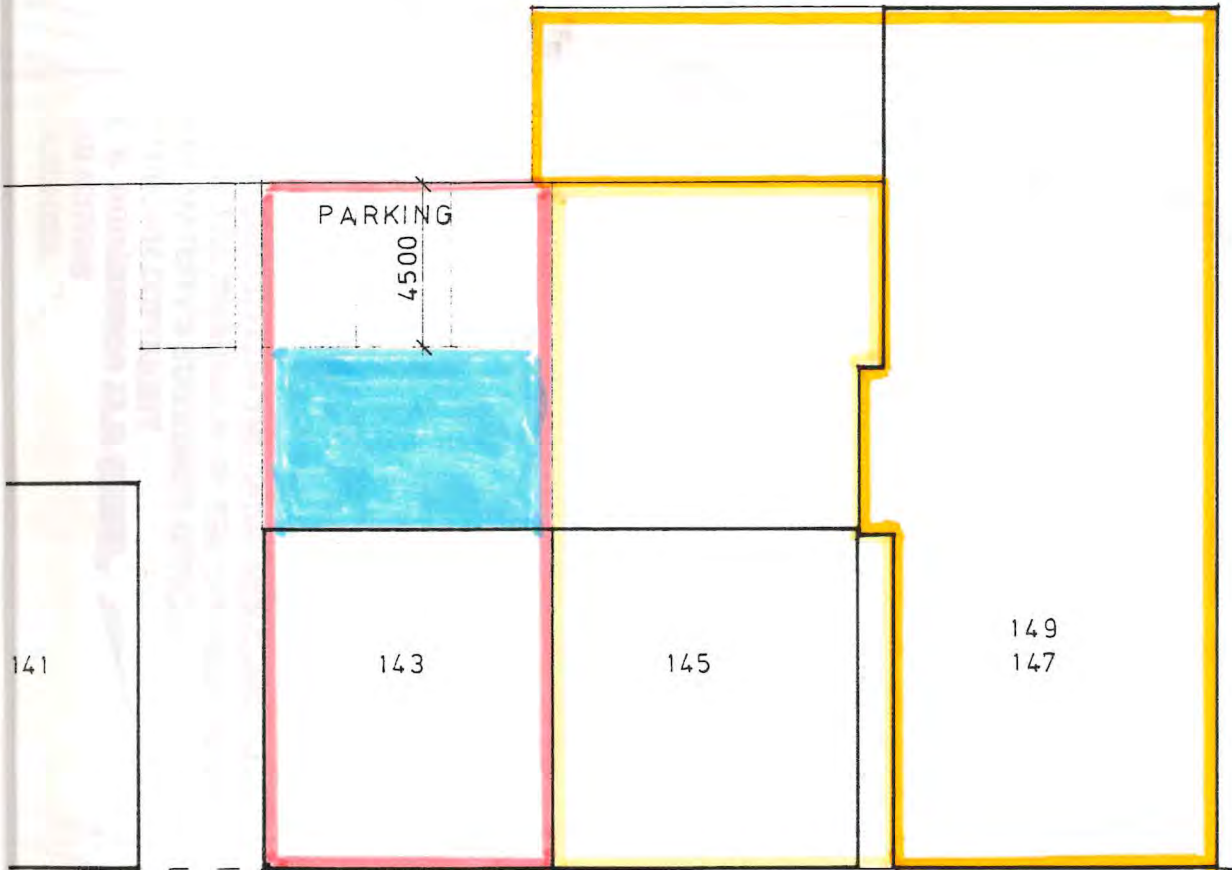

141

143

145

149
147

PARKING

4500



PAVEMENT


ss
entre

ROMAN BANK

Site Plan

Scale=1:200

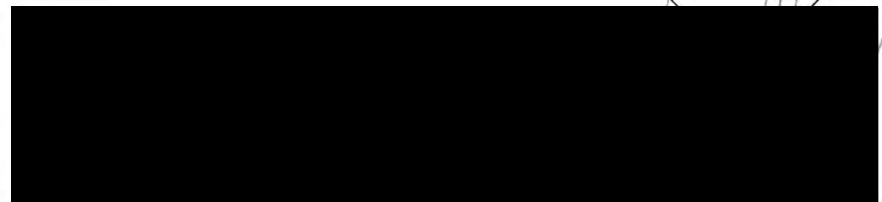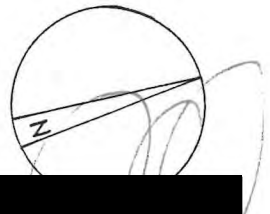

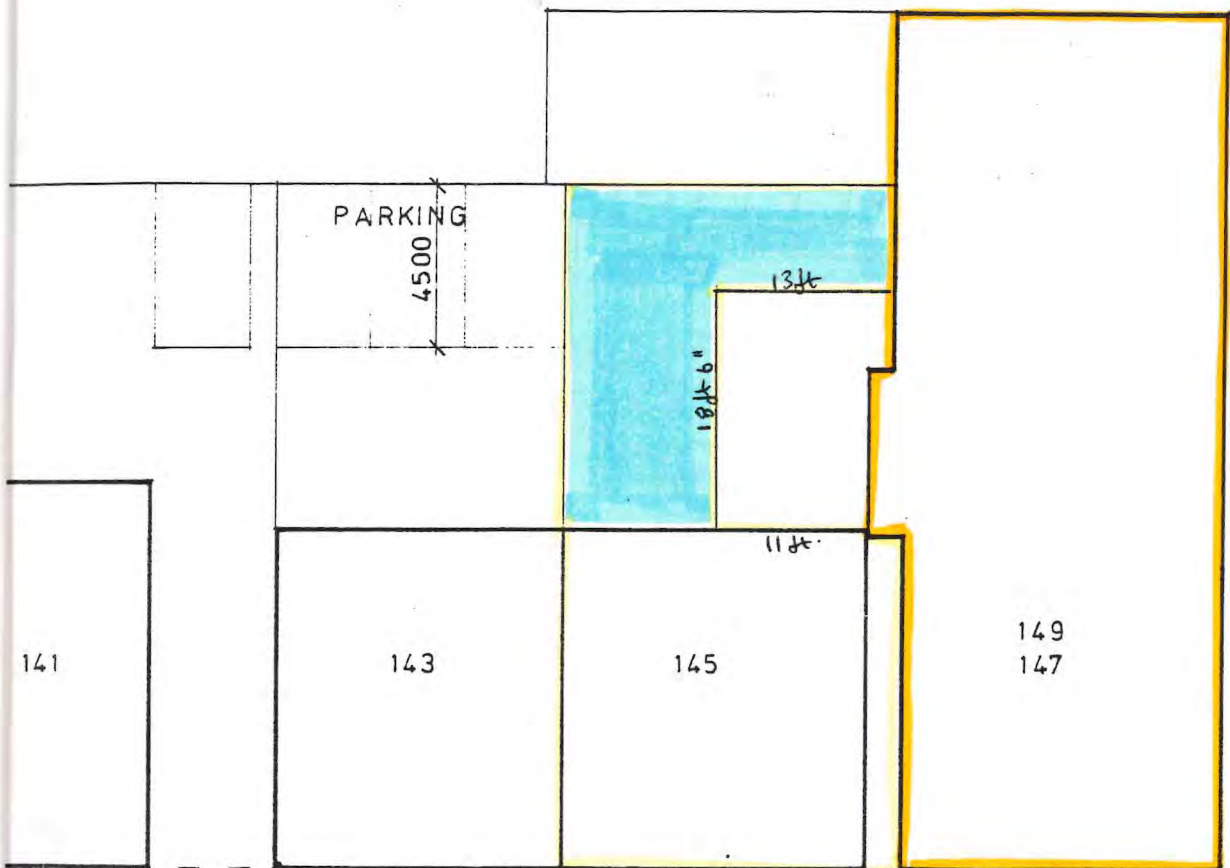


ess
Centre


PAVEMENT

ROMAN BANK

Site Plan

Scale = 1:200

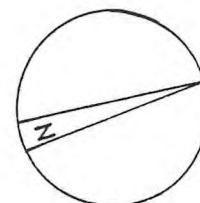

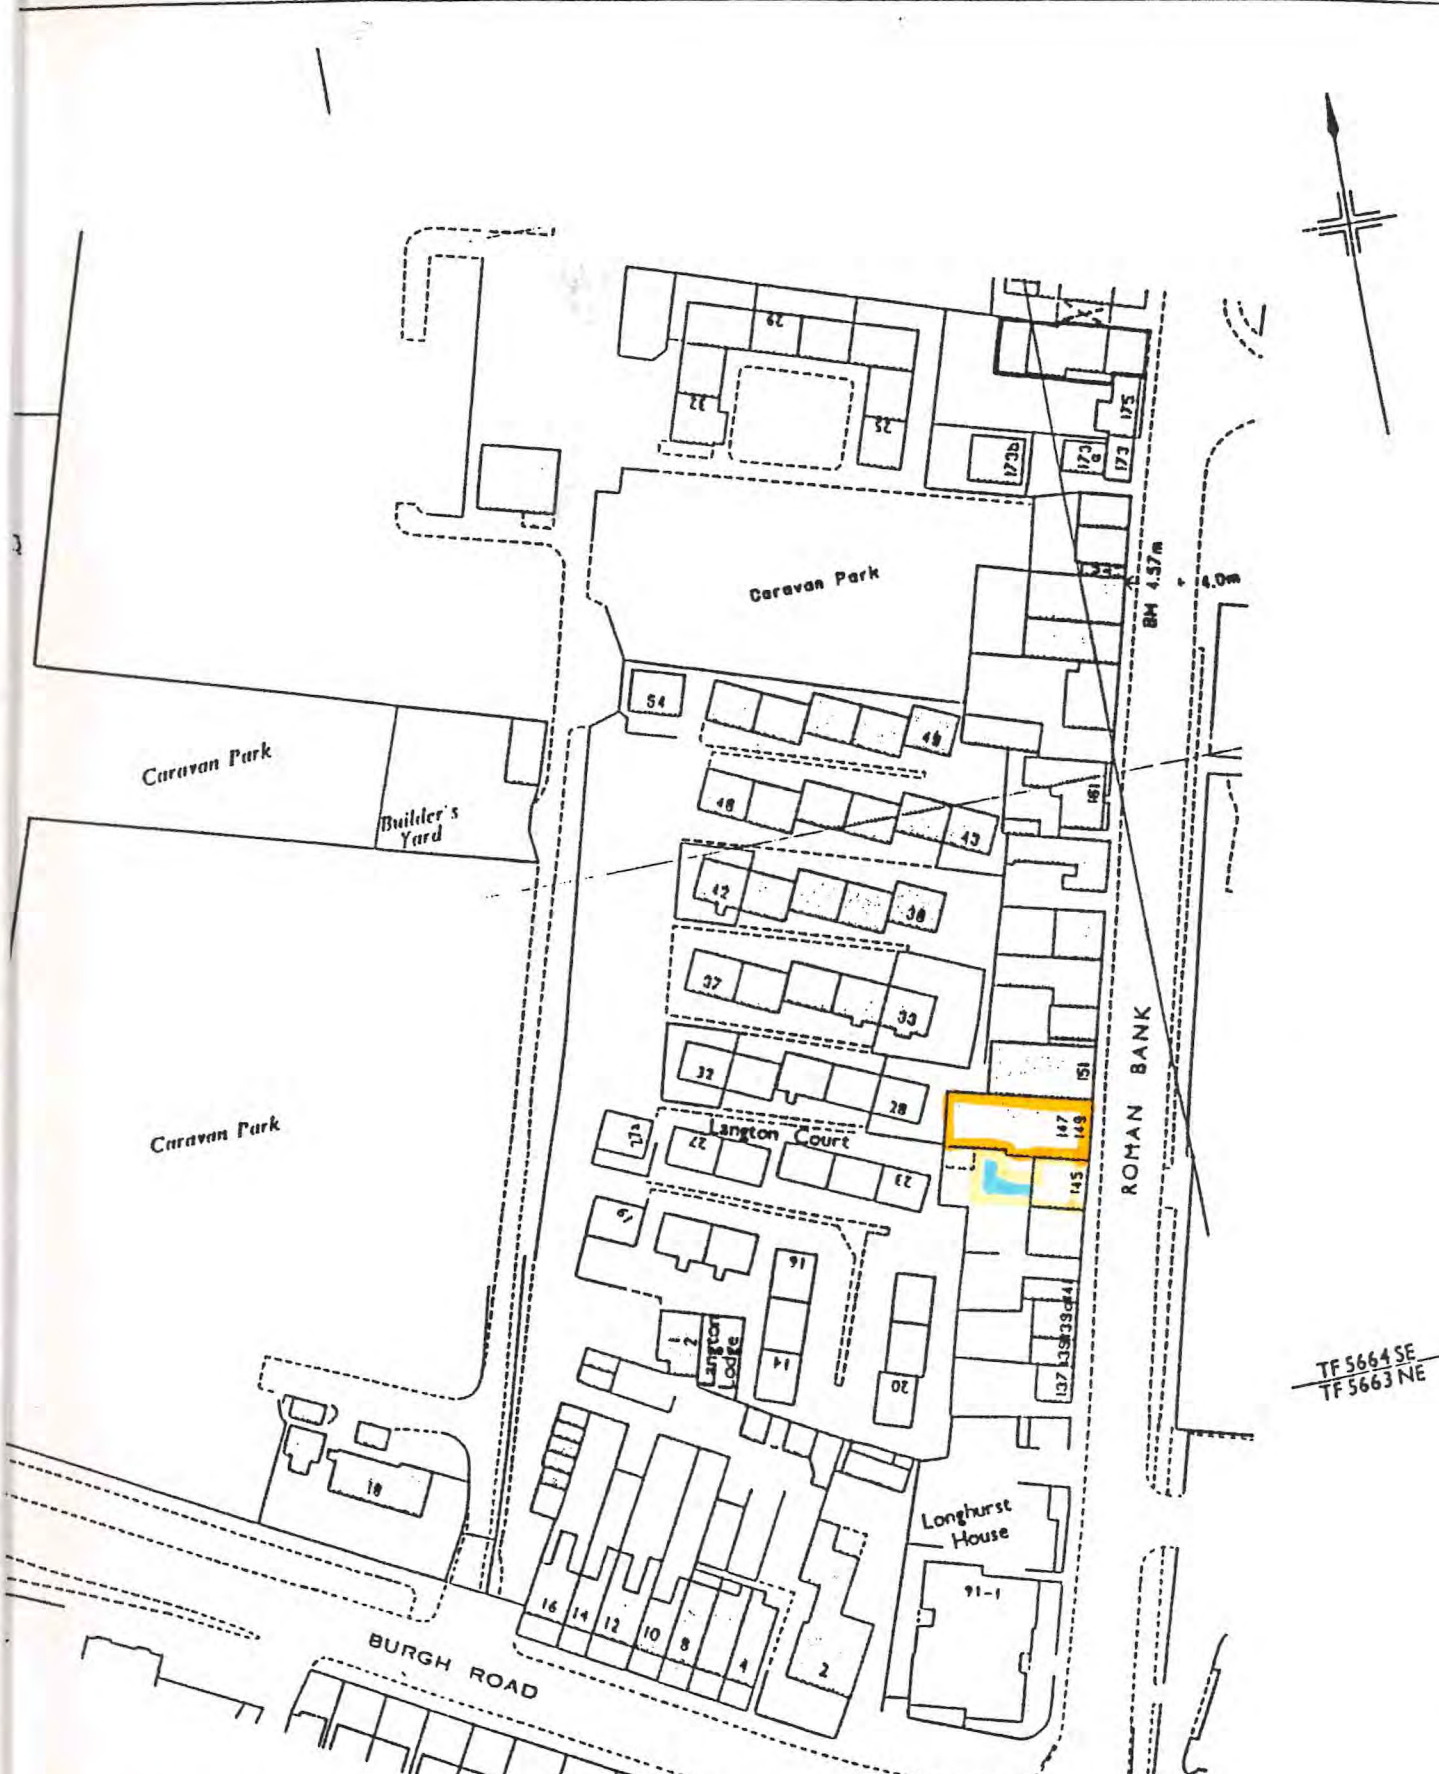

PRODUCED FROM THE ORDNANCE SURVEY MAP
 WITH THE PERMISSION OF THE CONTROLLER OF
 HER MAJESTY'S STATIONERY OFFICE.
 CROWN COPYRIGHT
 © HODGKINSON LL.B. (HONS). [REDACTED]
 LICITORS
 GNESS.

CERTIFIED COPY
 [Signature]
 11