




Existing Plan. At Sea Bank Farm, Coalsmore Lane, Grainthorpe.
Scale: 1/100. April 2024. DWG No. LH/01/2024.

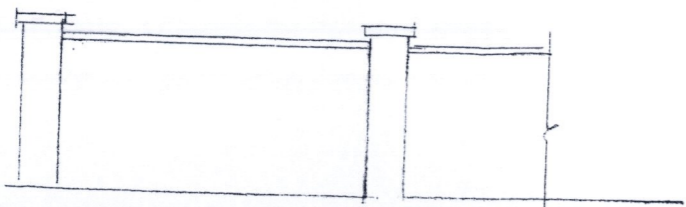

Existing Walled Garden

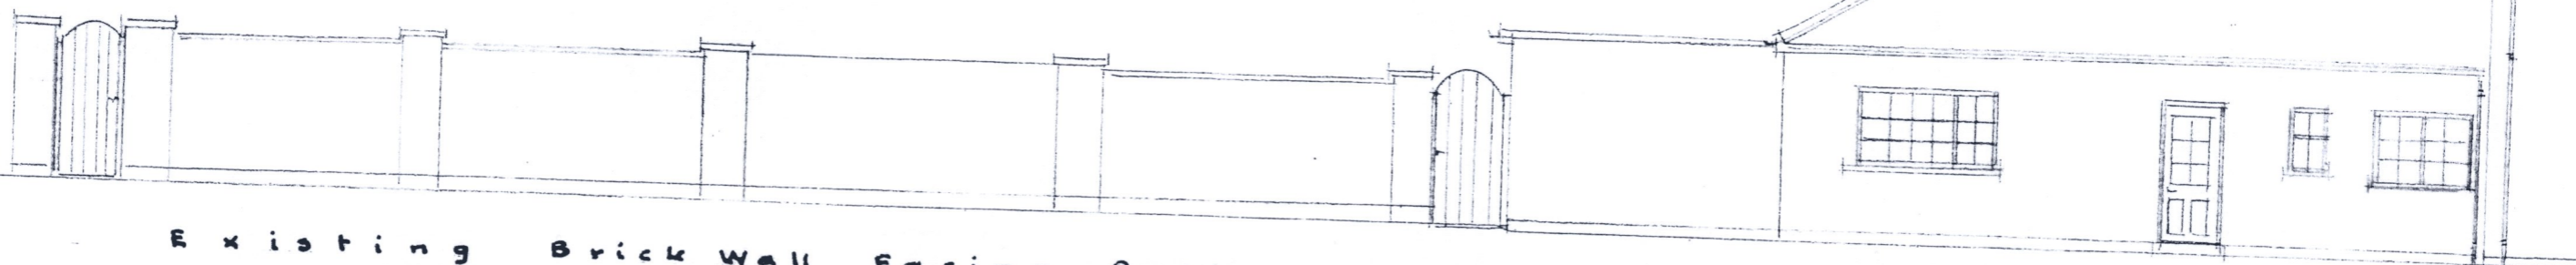

Existing Brick Wall Facing Parking Area

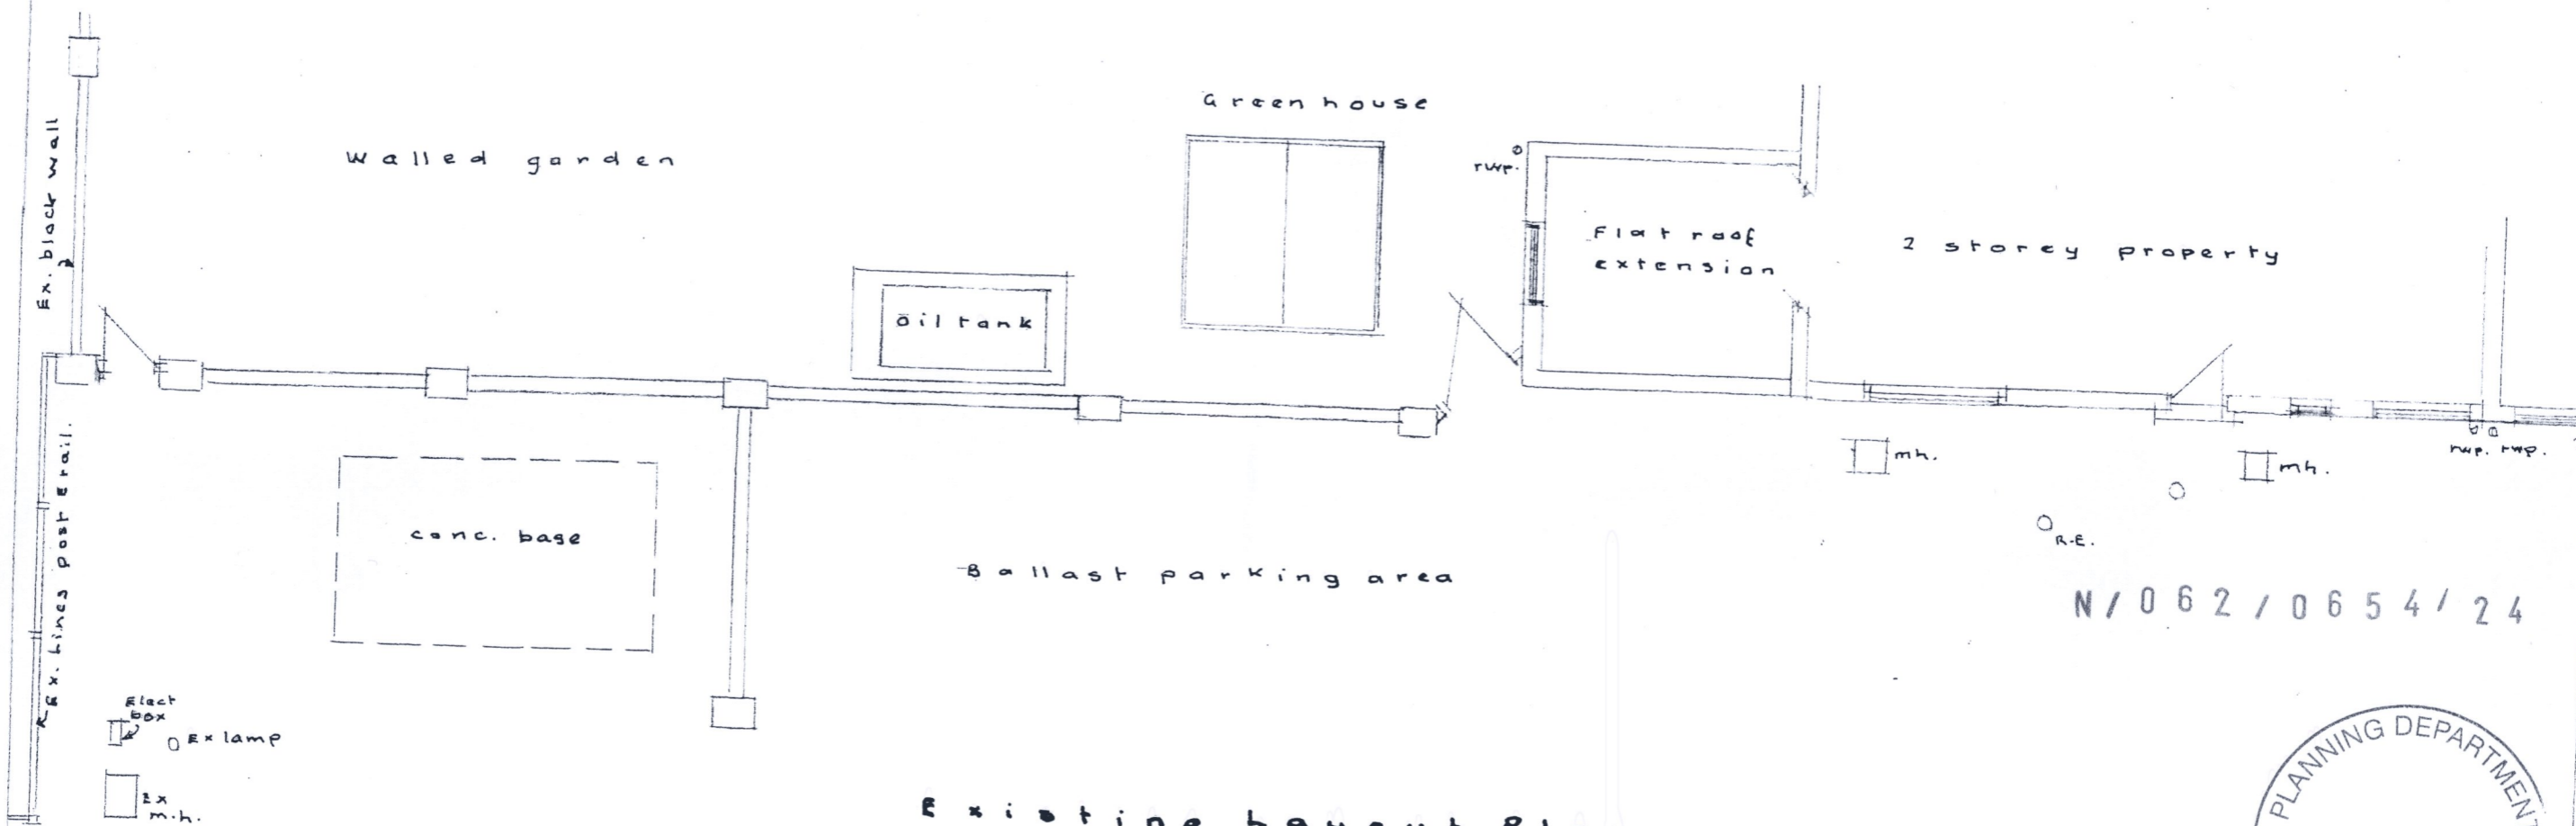

Existing Layout Plan.

N/062/0654/24

