


S 1023 / ~~1993~~ / 15  
 1200/22

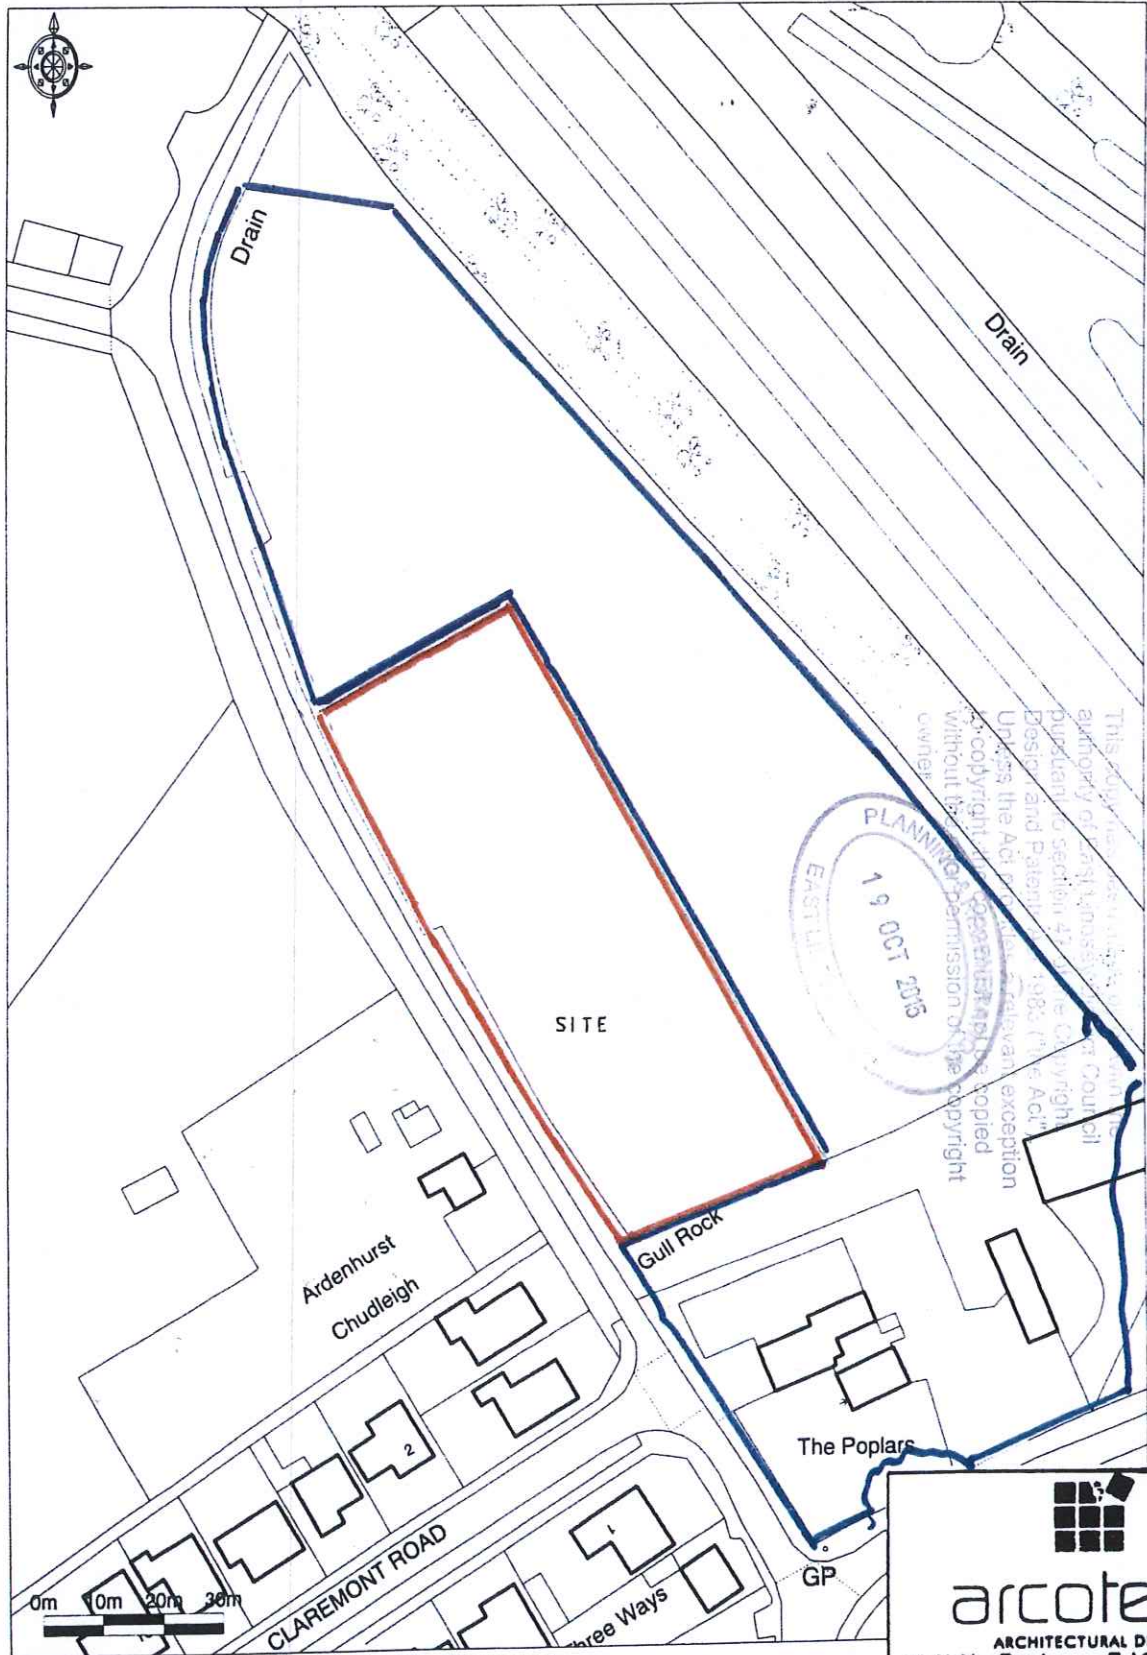

**Promap**

Ordnance Survey © Crown Copyright 2015. All rights reserved.  
 Licence number 100022432. Printed Scale - 1:1250



**arcotech**  
 ARCHITECTURAL DESIGN  
 35 Alghita Road Tel 01754 611688  
 Skegness PE25 2AJ Fax 01754 611600

Date	April 2015	Drawn by	Glt
Scale	1 / 1250	Checked by	
Drawing no.	2133 / 01	Revision	
DO NOT SCALE. ALL DIMENSIONS TO BE DIMENSIONED ON THIS DRAWING. ALL DIMENSIONS MUST BE REPORTED. DETAILS ON THIS DRAWING ARE COPYRIGHT OF arcotech. THIS IS A CONFIDENTIAL DOCUMENT AND MUST NOT BE COPIED, USED OR DISCLOSED IN ANY WAY WITHOUT WRITTEN CONSENT.			

Proposed development at  
 The Common Burgh Le Marsh  
 Location plan