


PROJECT
HOUSE EXTENSION
for
Mr & Mrs WILLIAMS
at
20 KINDERTON GROVE, NORTON

TITLE
PROPOSED ELEVATIONS


SCALE	DATE	DRAWING No	REVISION	
1:100 @A3	Apr 2024	KG N 04		

DRAWN BY
ROBERT SUNLEY BSc (Hons)
ARCHITECTURAL TECHNOLOGIST
Tel: 01287 679449
e: robsunley@hotmail.com


NOTES
THIS DRAWING HAS NOT BEEN PREPARED FROM AN ACCURATE SURVEY AND THE BUILDING CONTRACTOR IS TO CHECK ALL DIMENSIONS ON SITE PRIOR TO CONSTRUCTION.
THESE DRAWINGS HAVE BEEN PREPARED TO OBTAIN PLANNING AND BUILDING REGULATION APPROVALS AND ARE NOT DEFINITIVE CONSTRUCTION DRAWINGS. THE CONTRACTOR IS TO ENSURE GOOD PRACTICE AT ALL TIMES

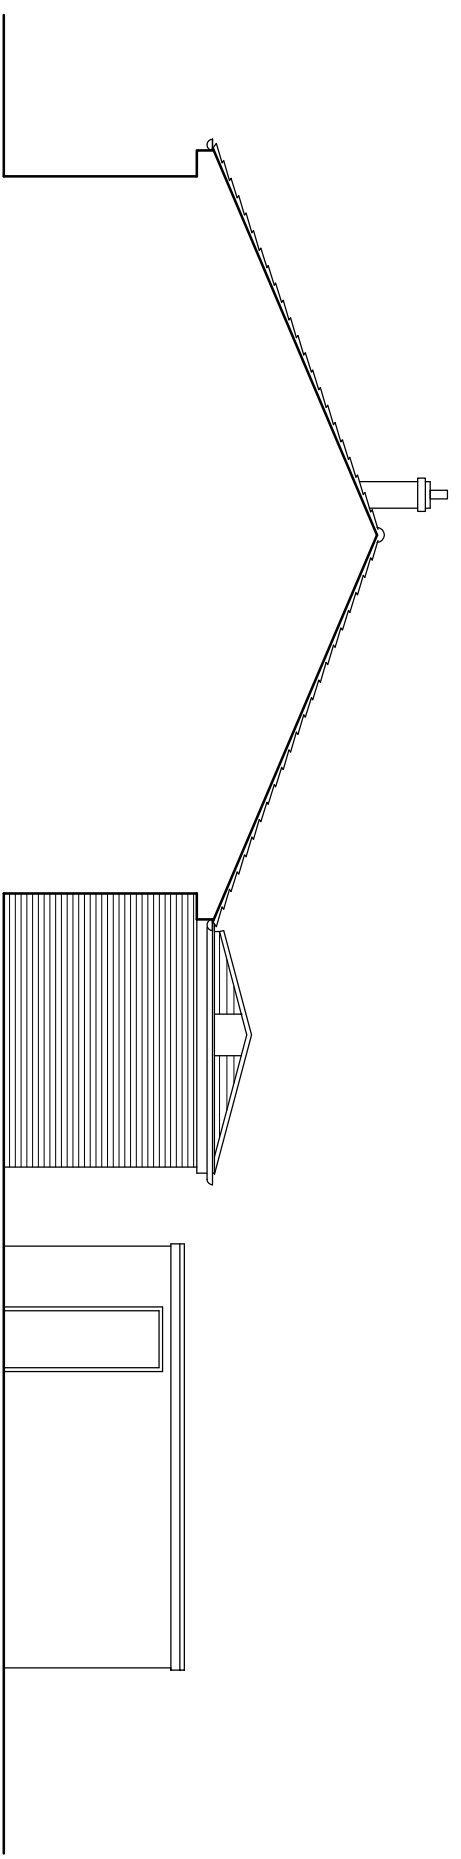

PROPOSED SIDE (SOUTH) ELEVATION

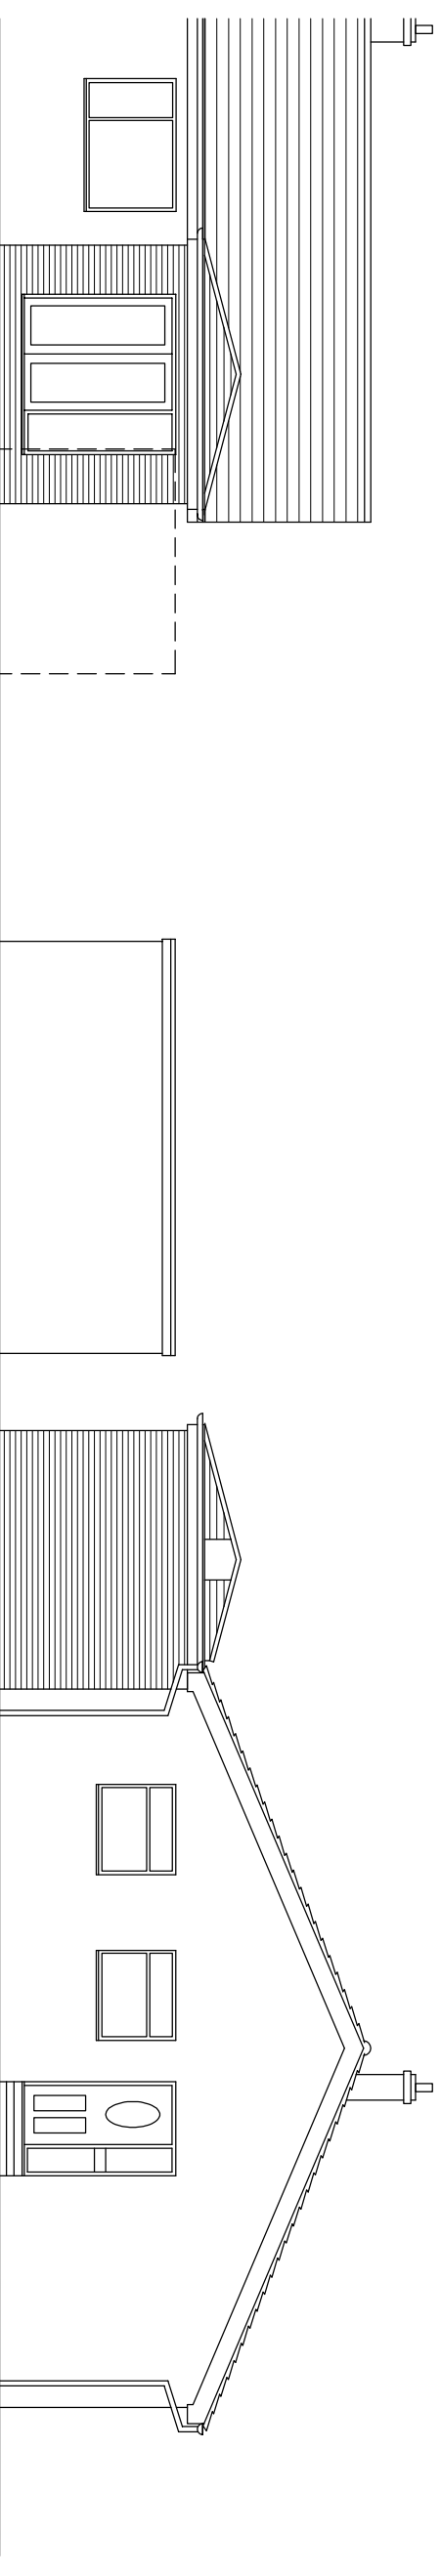

PROPOSED SIDE (NORTH) ELEVATION

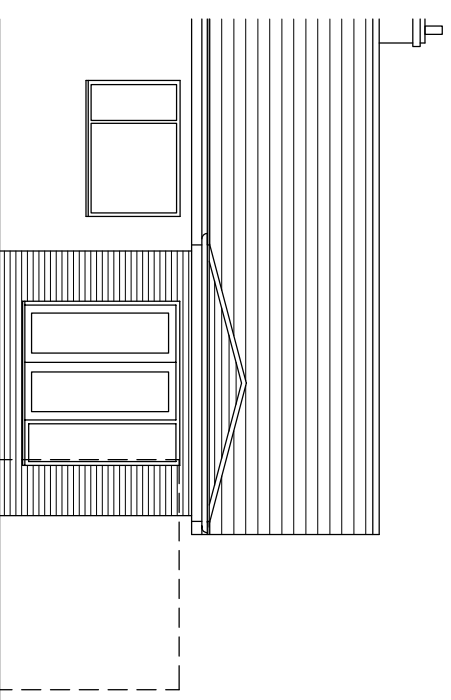

PROPOSED REAR (WEST) ELEVATION