



site boundary

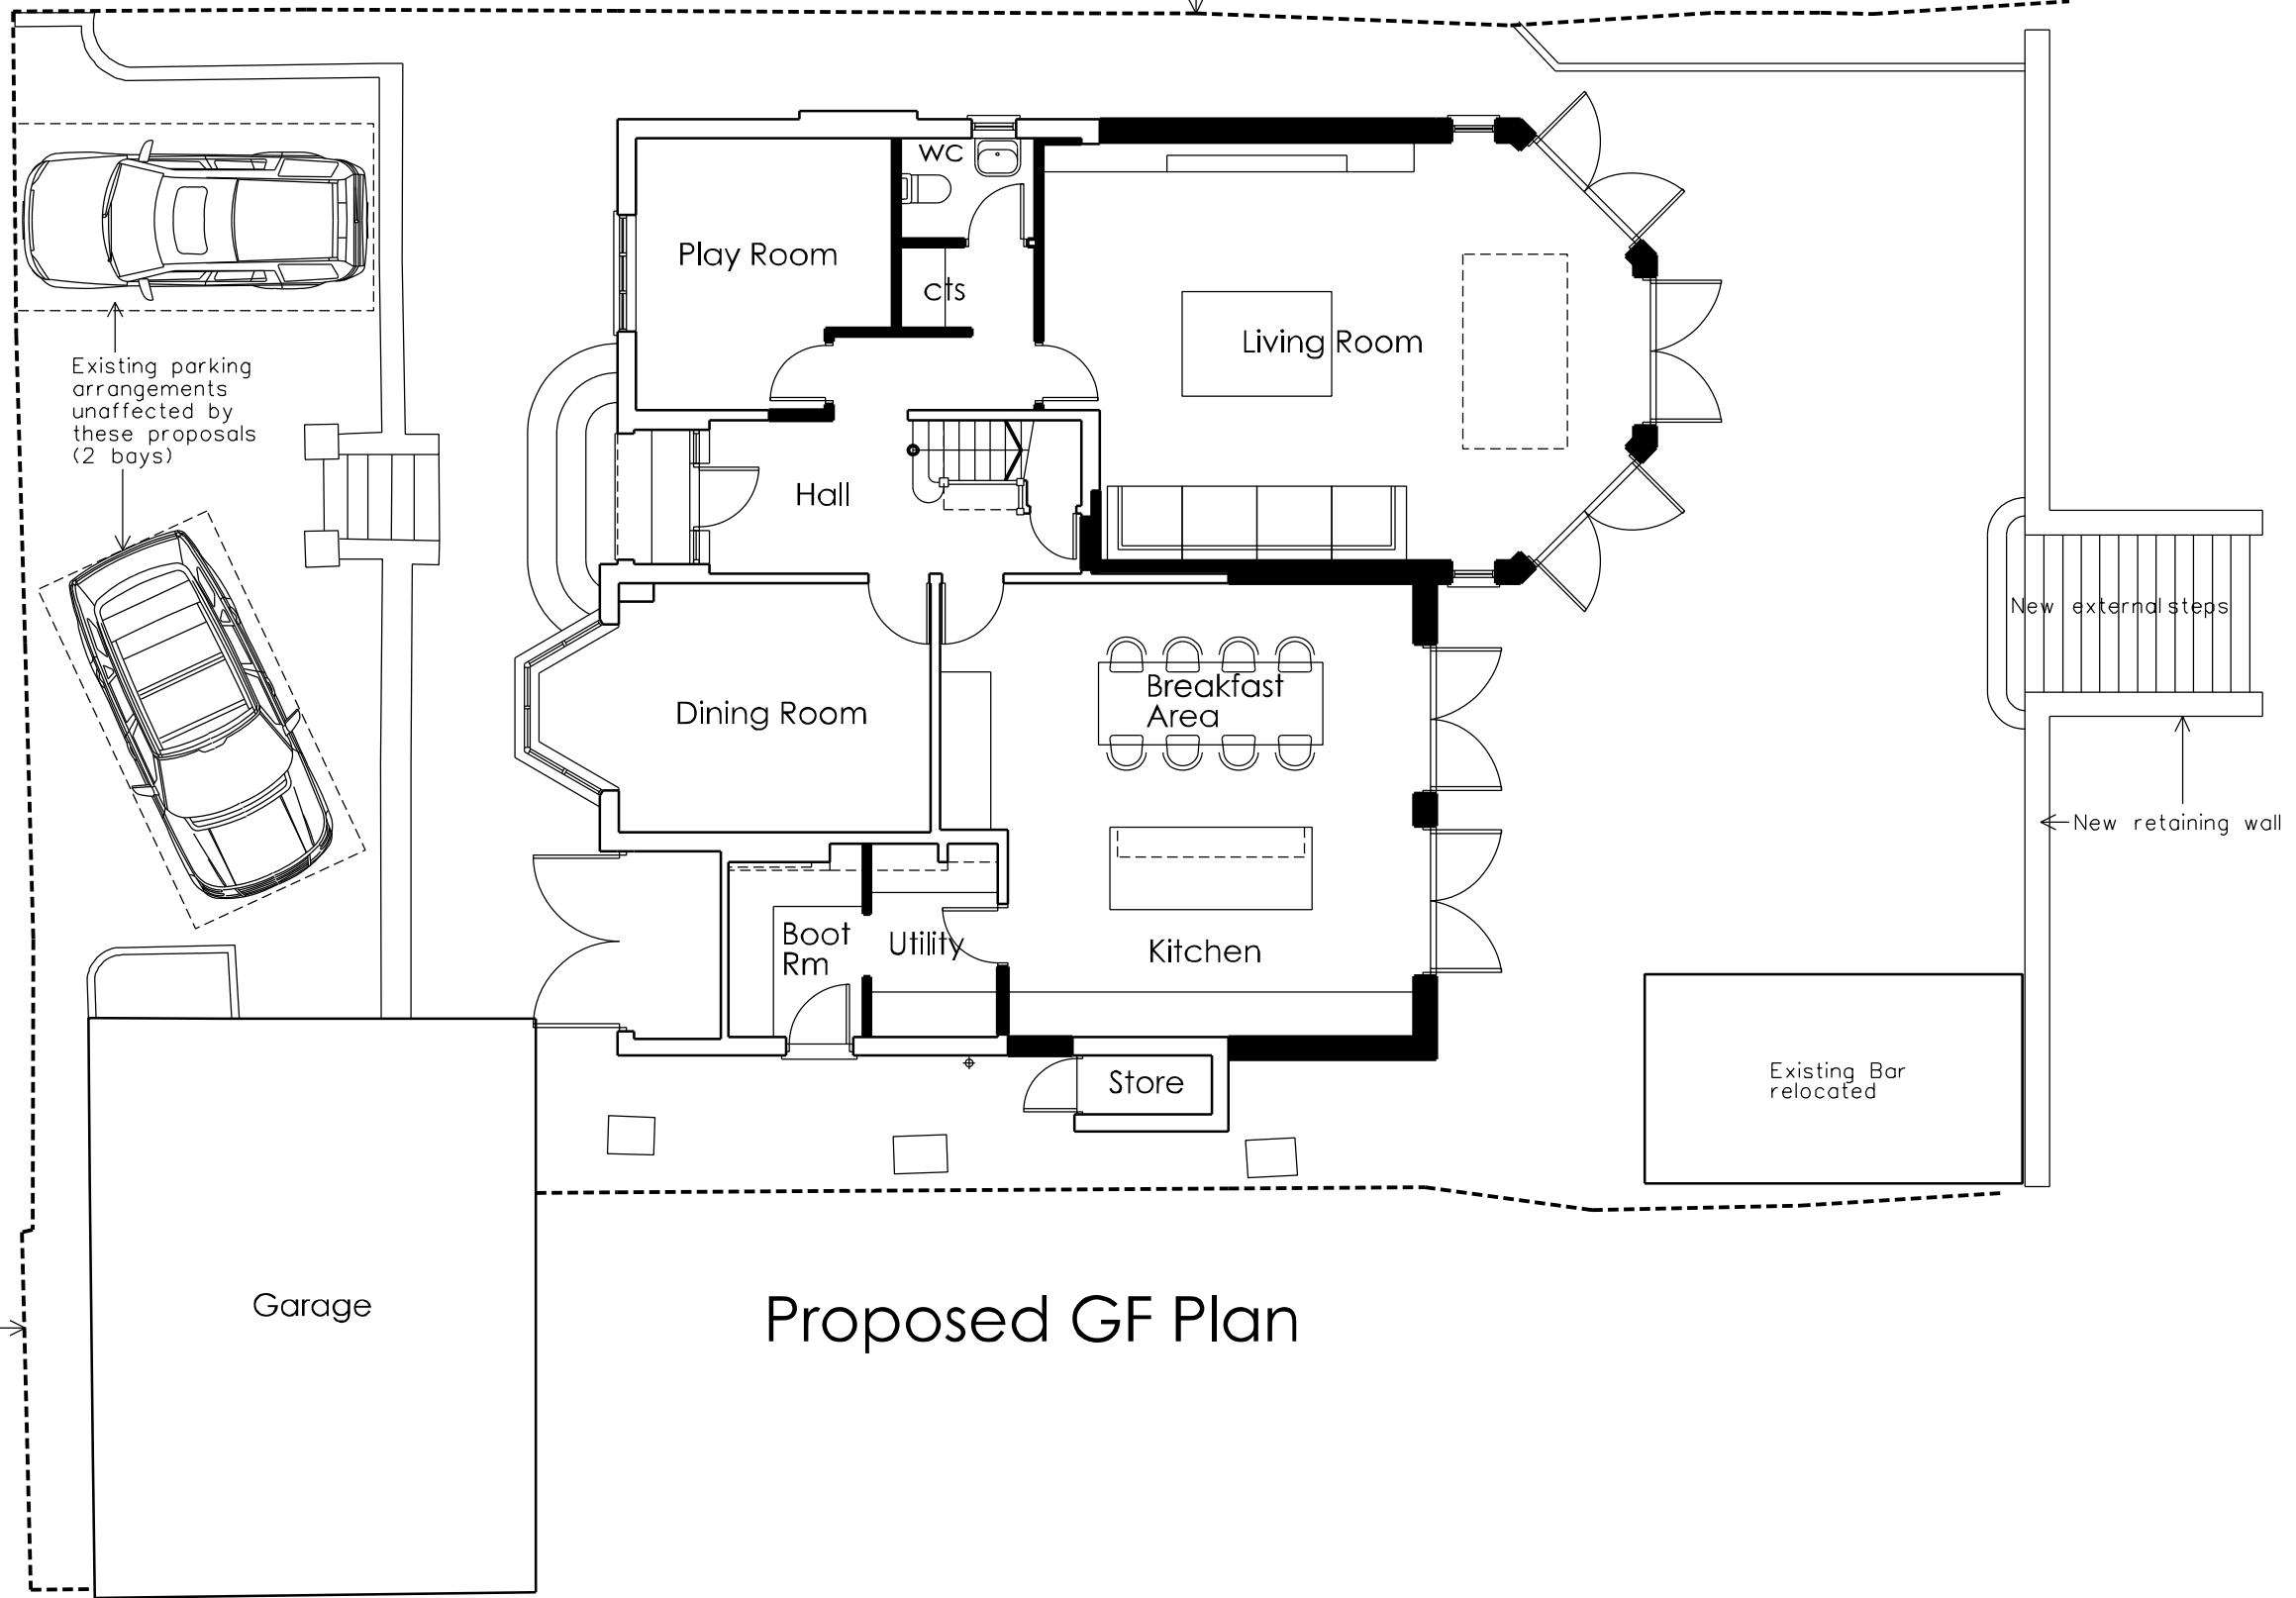


Proposed GF Plan

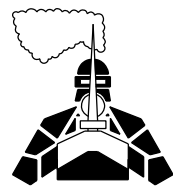

KNIGHT ARCHITECTURE

17 Stilebrook Road
 Olney
 Bucks MK46 5EA

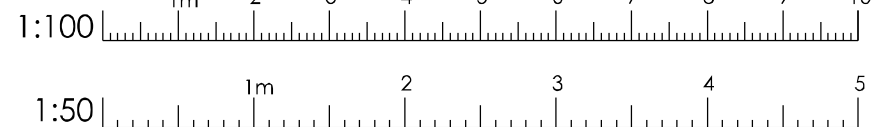

Client

Mr J Hayes

Scale

1:100

Date

13 Mar 2024

Project

38 Moor Lane, Rickmansworth, WD3 1LG

Title

Proposed GF Plan

Drawing No.

2403-PL-03

Rev.

C

DO NOT SCALE FROM THIS DRAWING. ALL DIMENSIONS MUST BE CHECKED ON SITE.