
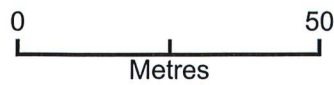


Airt Source Heat Pump Location - Location Plan

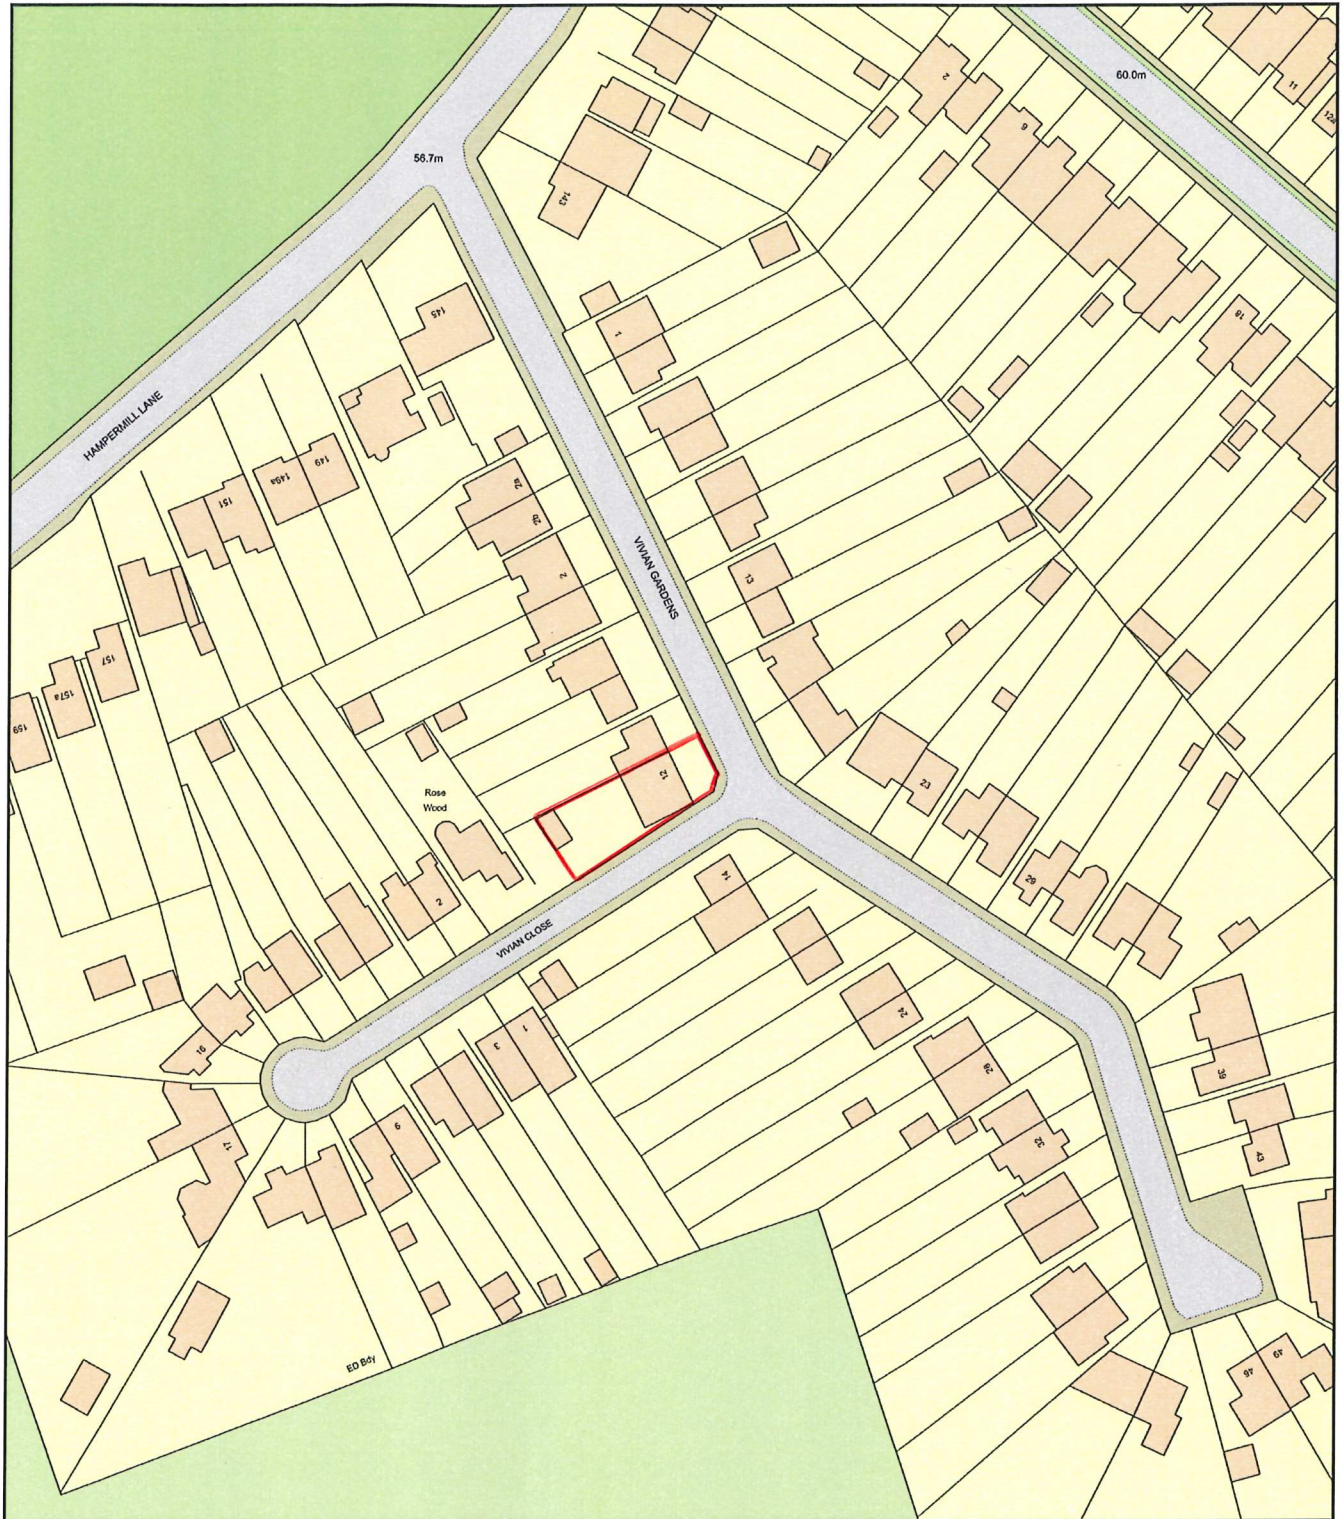

Plan Produced for: Kevin Lynch
Date Produced: 15 Apr 2024
Plan Reference Number: TQRQM24106120520268
Scale: 1:1250 @ A4