
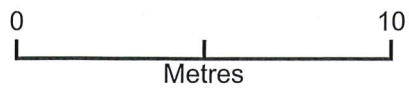


# Airt Source Heat Pump Location

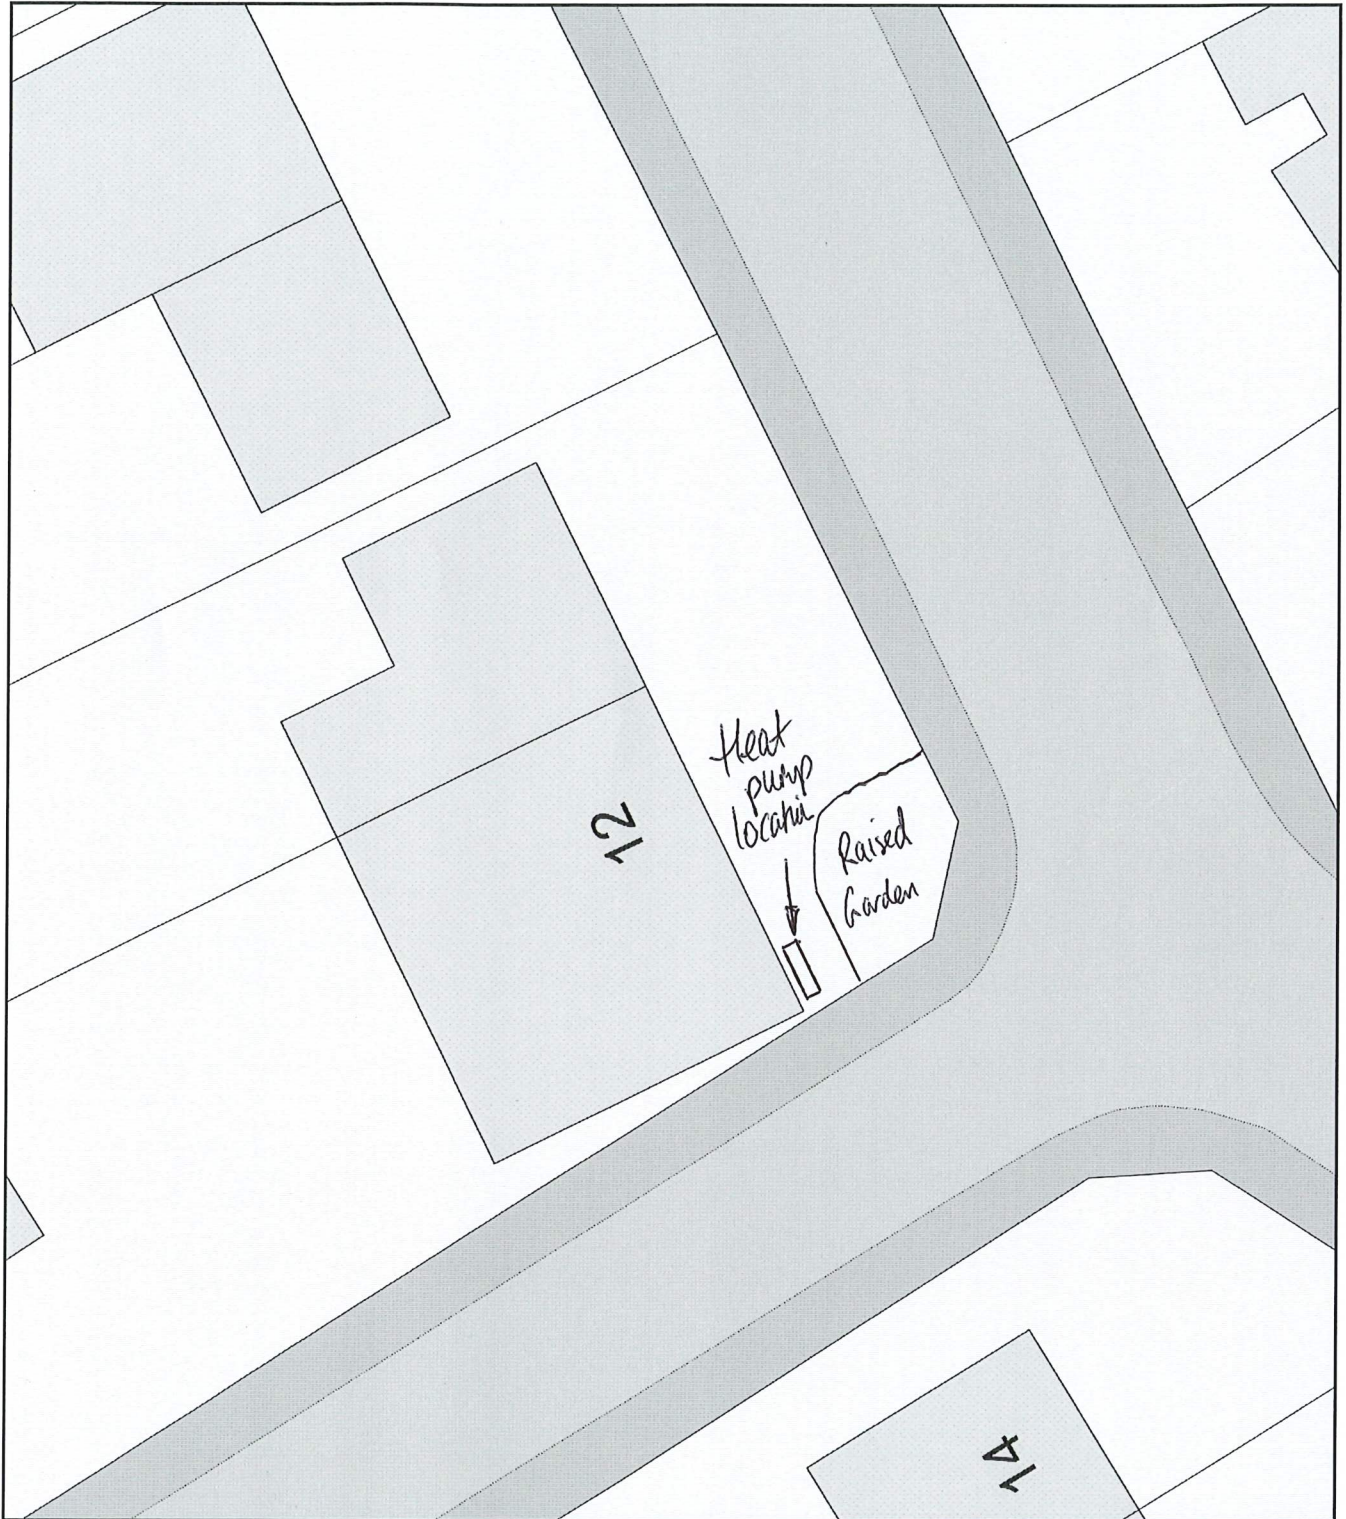

Plan Produced for: Kevin Lynch  
Date Produced: 15 Apr 2024  
Plan Reference Number: TQRQM24106120011590  
Scale: 1:200 @ A4