
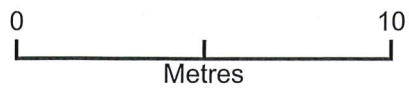


# Airt Source Heat Pump Location

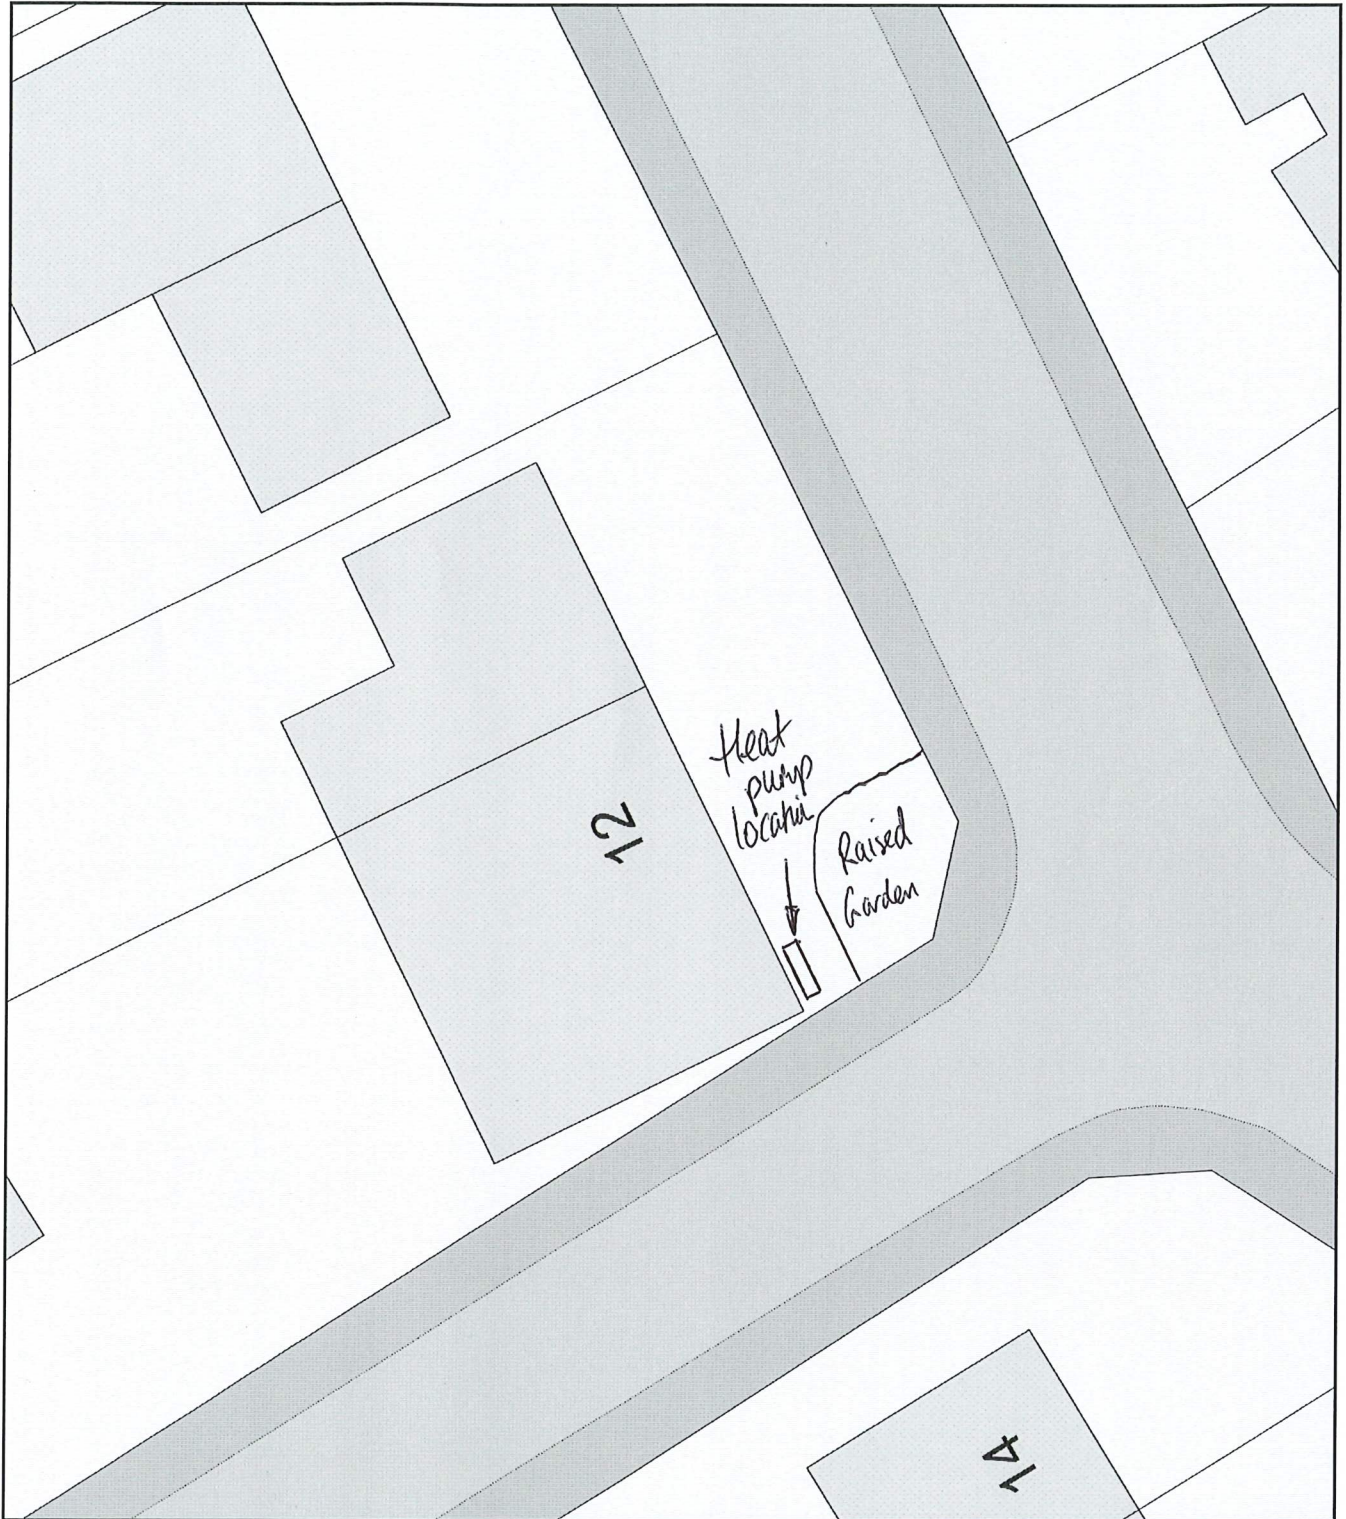

Plan Produced for: Kevin Lynch

Date Produced: 15 Apr 2024

Plan Reference Number: TQRQM24106120011590

Scale: 1:200 @ A4