

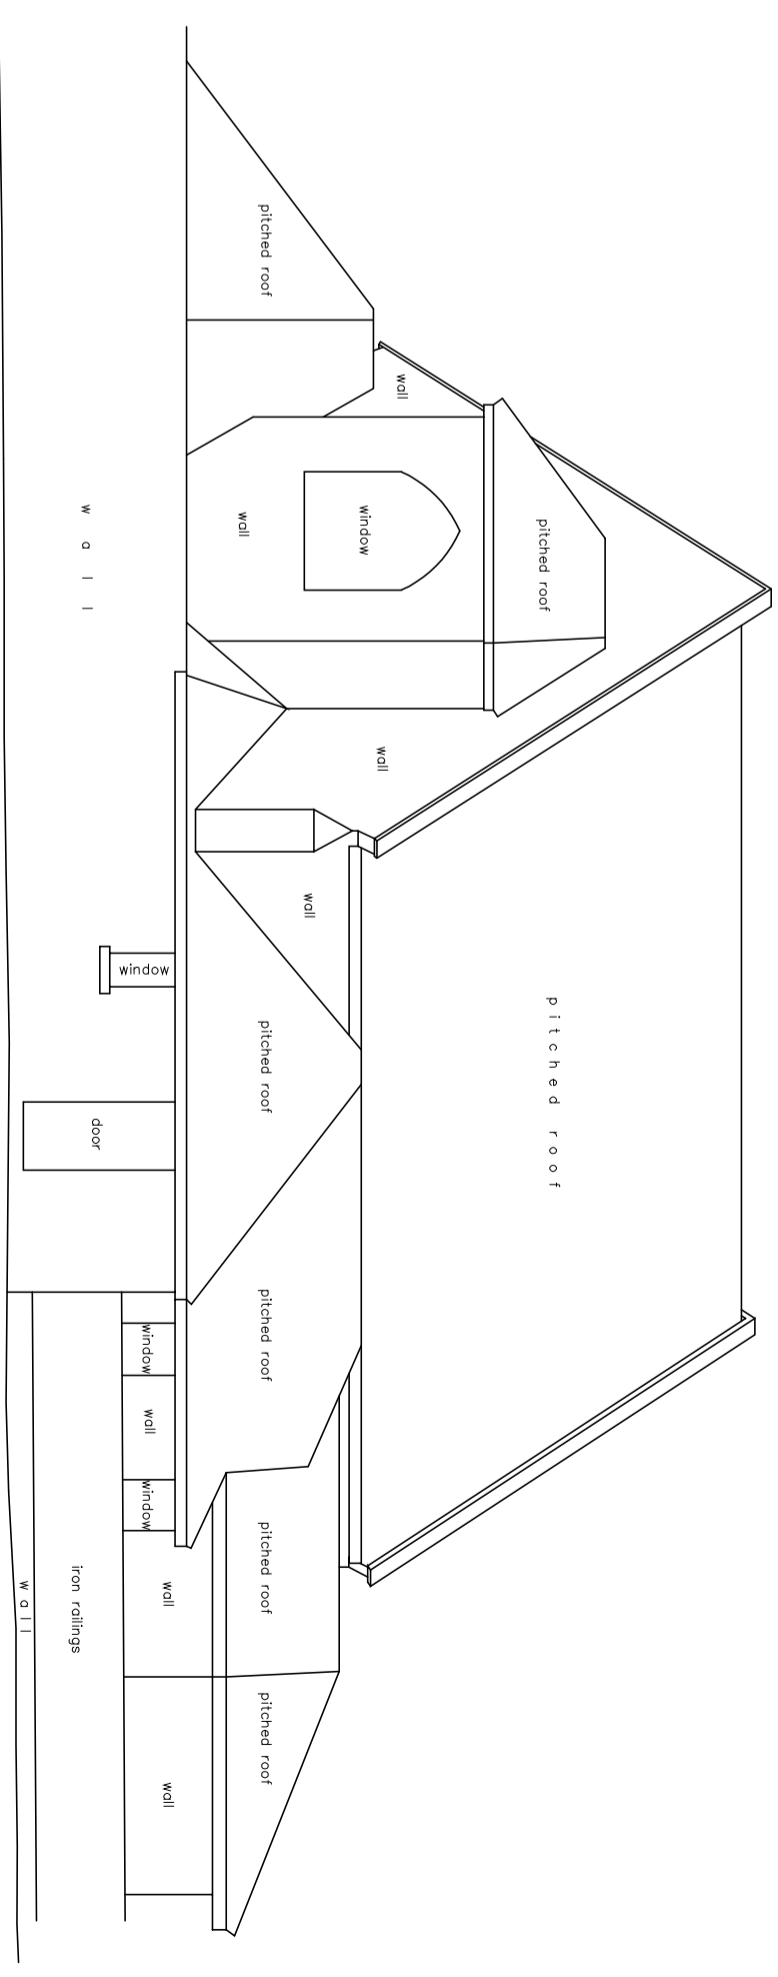


ELEVATION 01


No. 108 Harriet Street

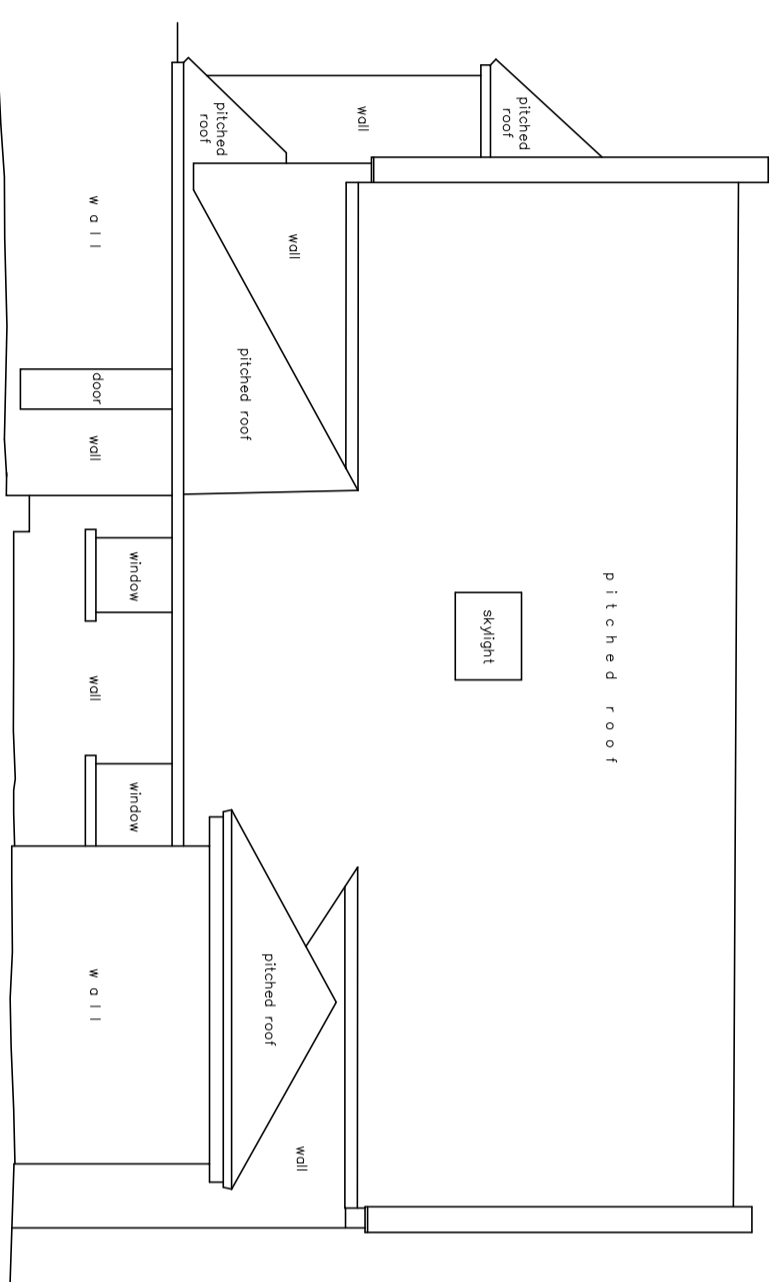


ELEVATION 03

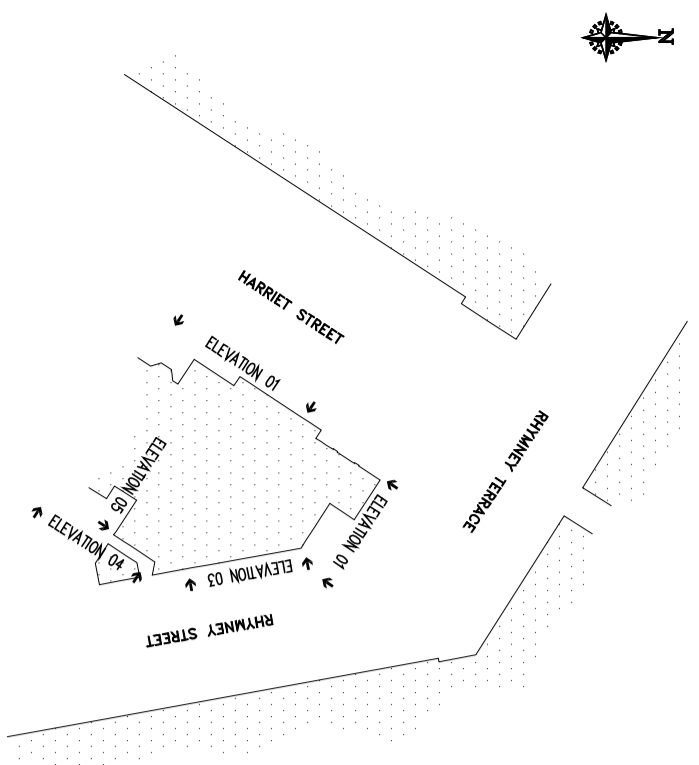

ELEVATION 02

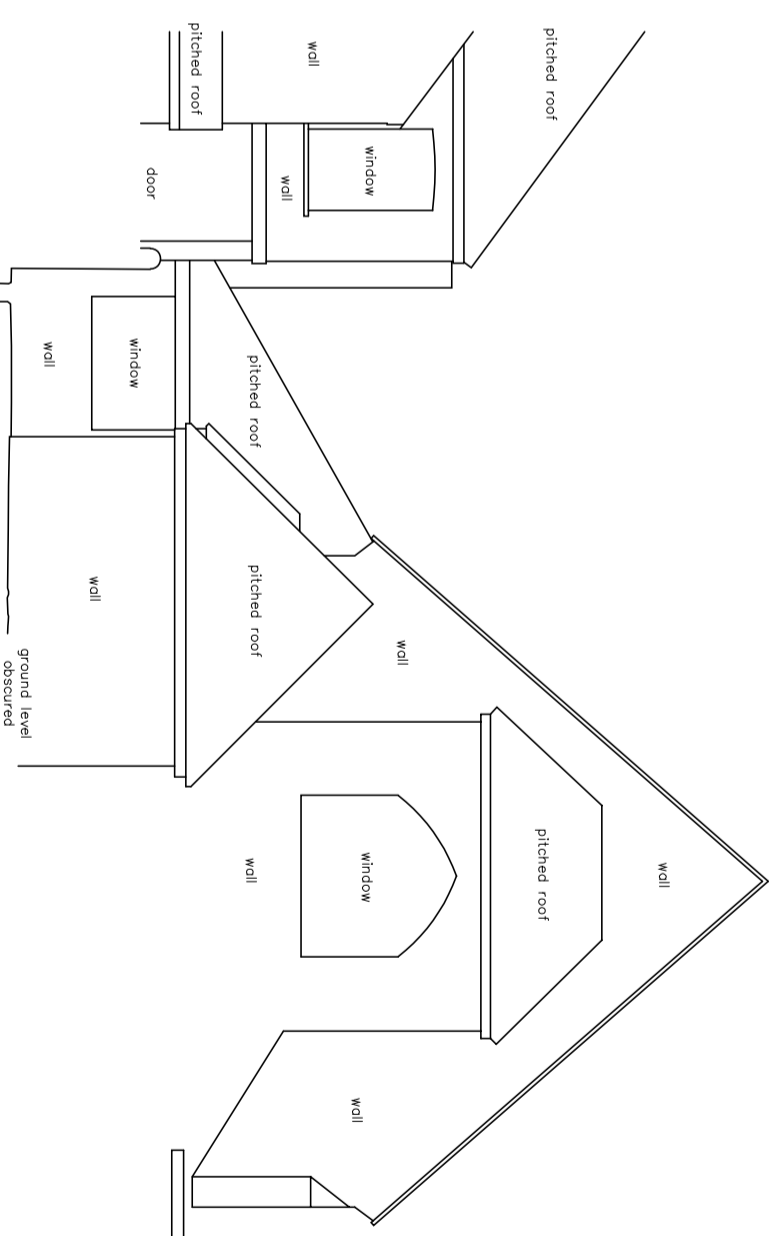

ELEVATION 04

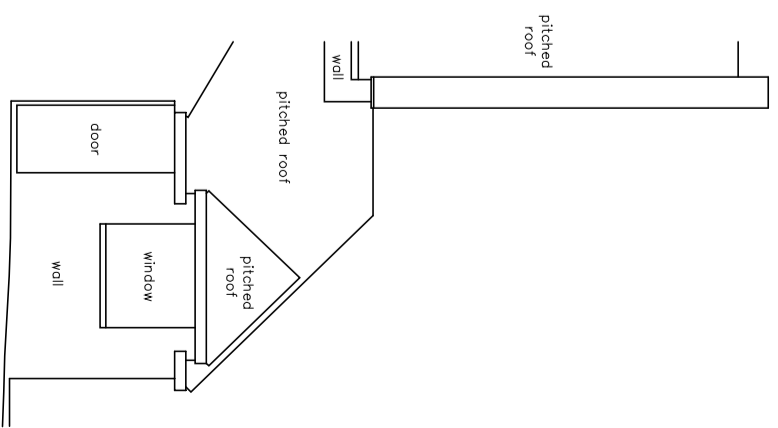

ELEVATION 05

CONNECTIONS DESIGN

ARCHITECTURE & INTERIORS

Project
Proposed Redevelopment of 110 Harriet Street - Cardiff

Drawing Title
Existing Elevations

21 Penrhyn Road - Whitchurch - Cardiff - CF14 2AA - Tel: 02920 426 521 - Email: Paul@connections-design.co.uk

Item
Scale
1:100 @ A2

Job No.
J22/55

Date
Dwg No.
P03

Rev
-

PLANNING