

**LEGEND**


- 1. Metal standing seam - light grey
- 2. Metal standing seam - dark grey
- 3. Brickwork - colour buff
- 4. Render
- 5. Stonework bay - colour dark buff
- 6. Aluminium doors & windows
- 7. Glass balustrade
- 8. PCC coping
- 9. Awning
- 10. Signage
- 11. Aluminium hopper & downpipes
- 12. Brickwork - colour dark buff



**RHYMNEY STREET ELEVATION 03**



**ELEVATION 05**

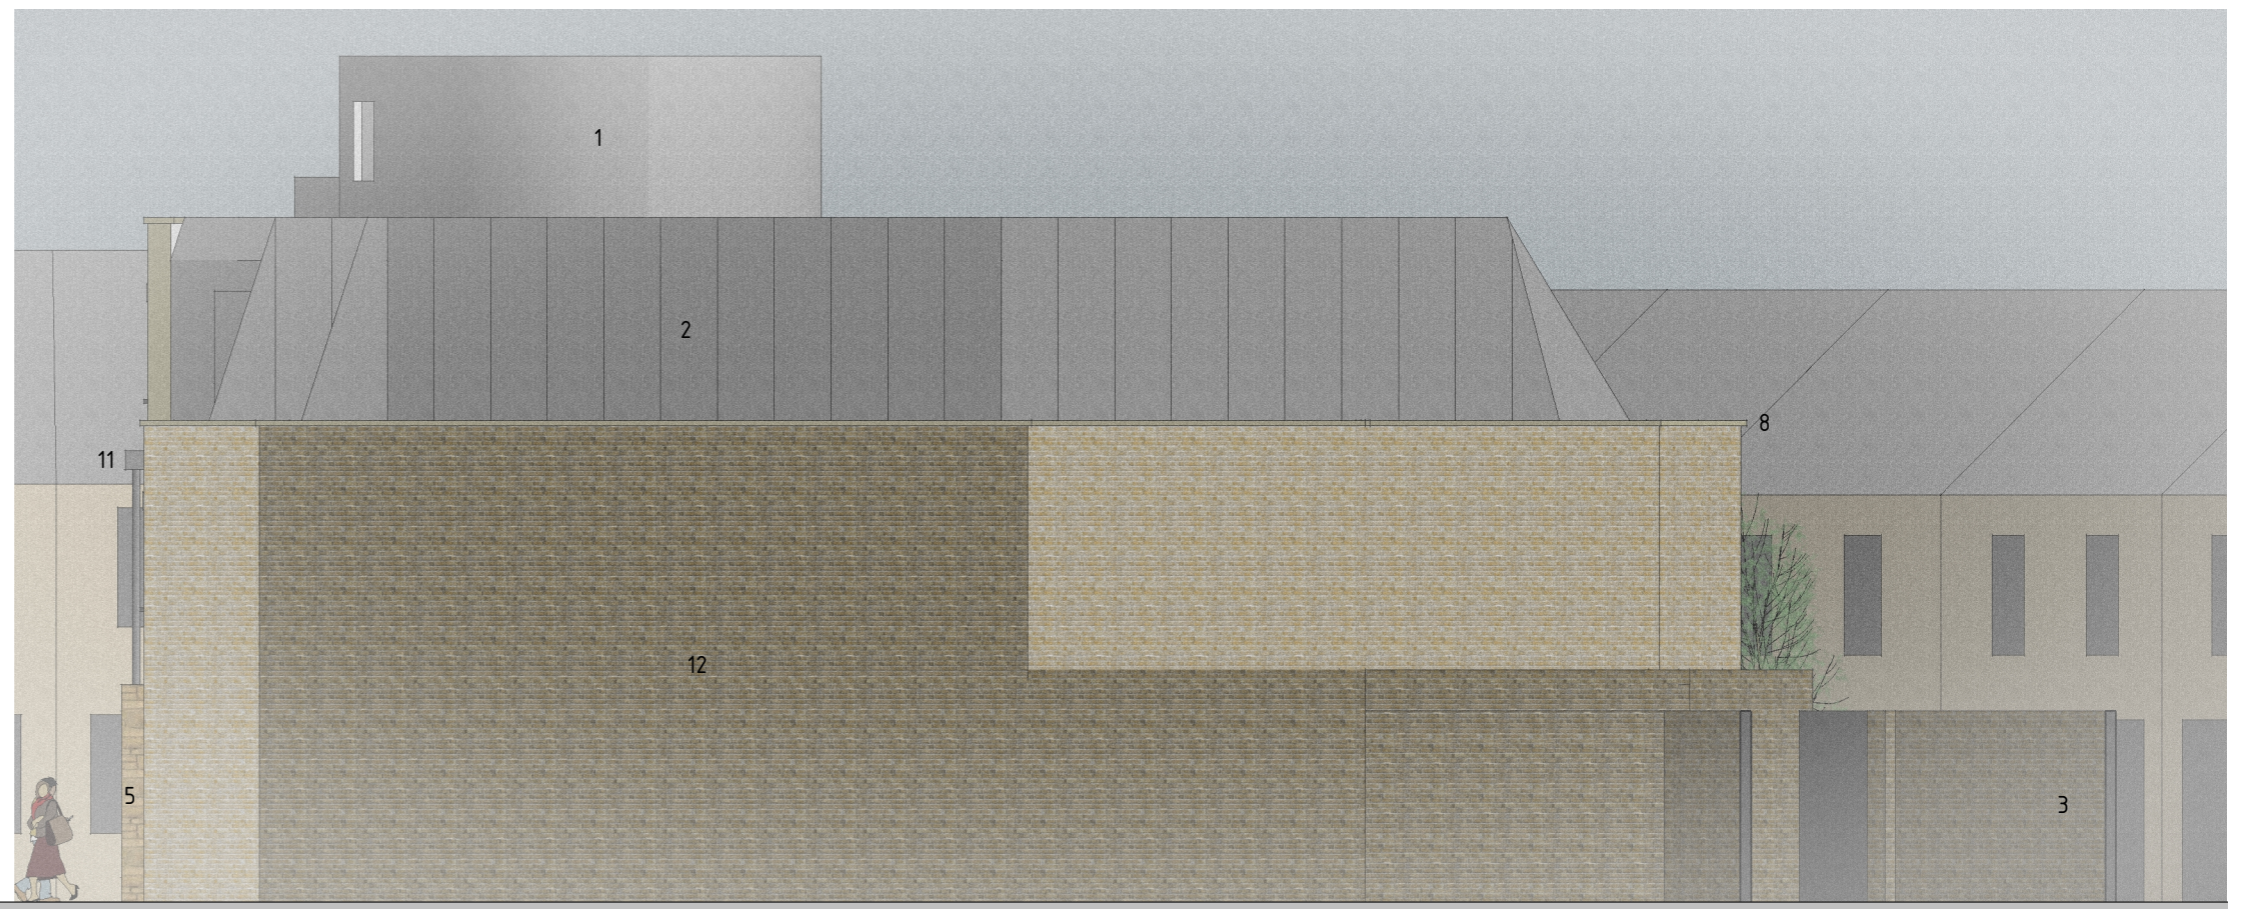

**ELEVATION 04**