



FIRST FLOOR

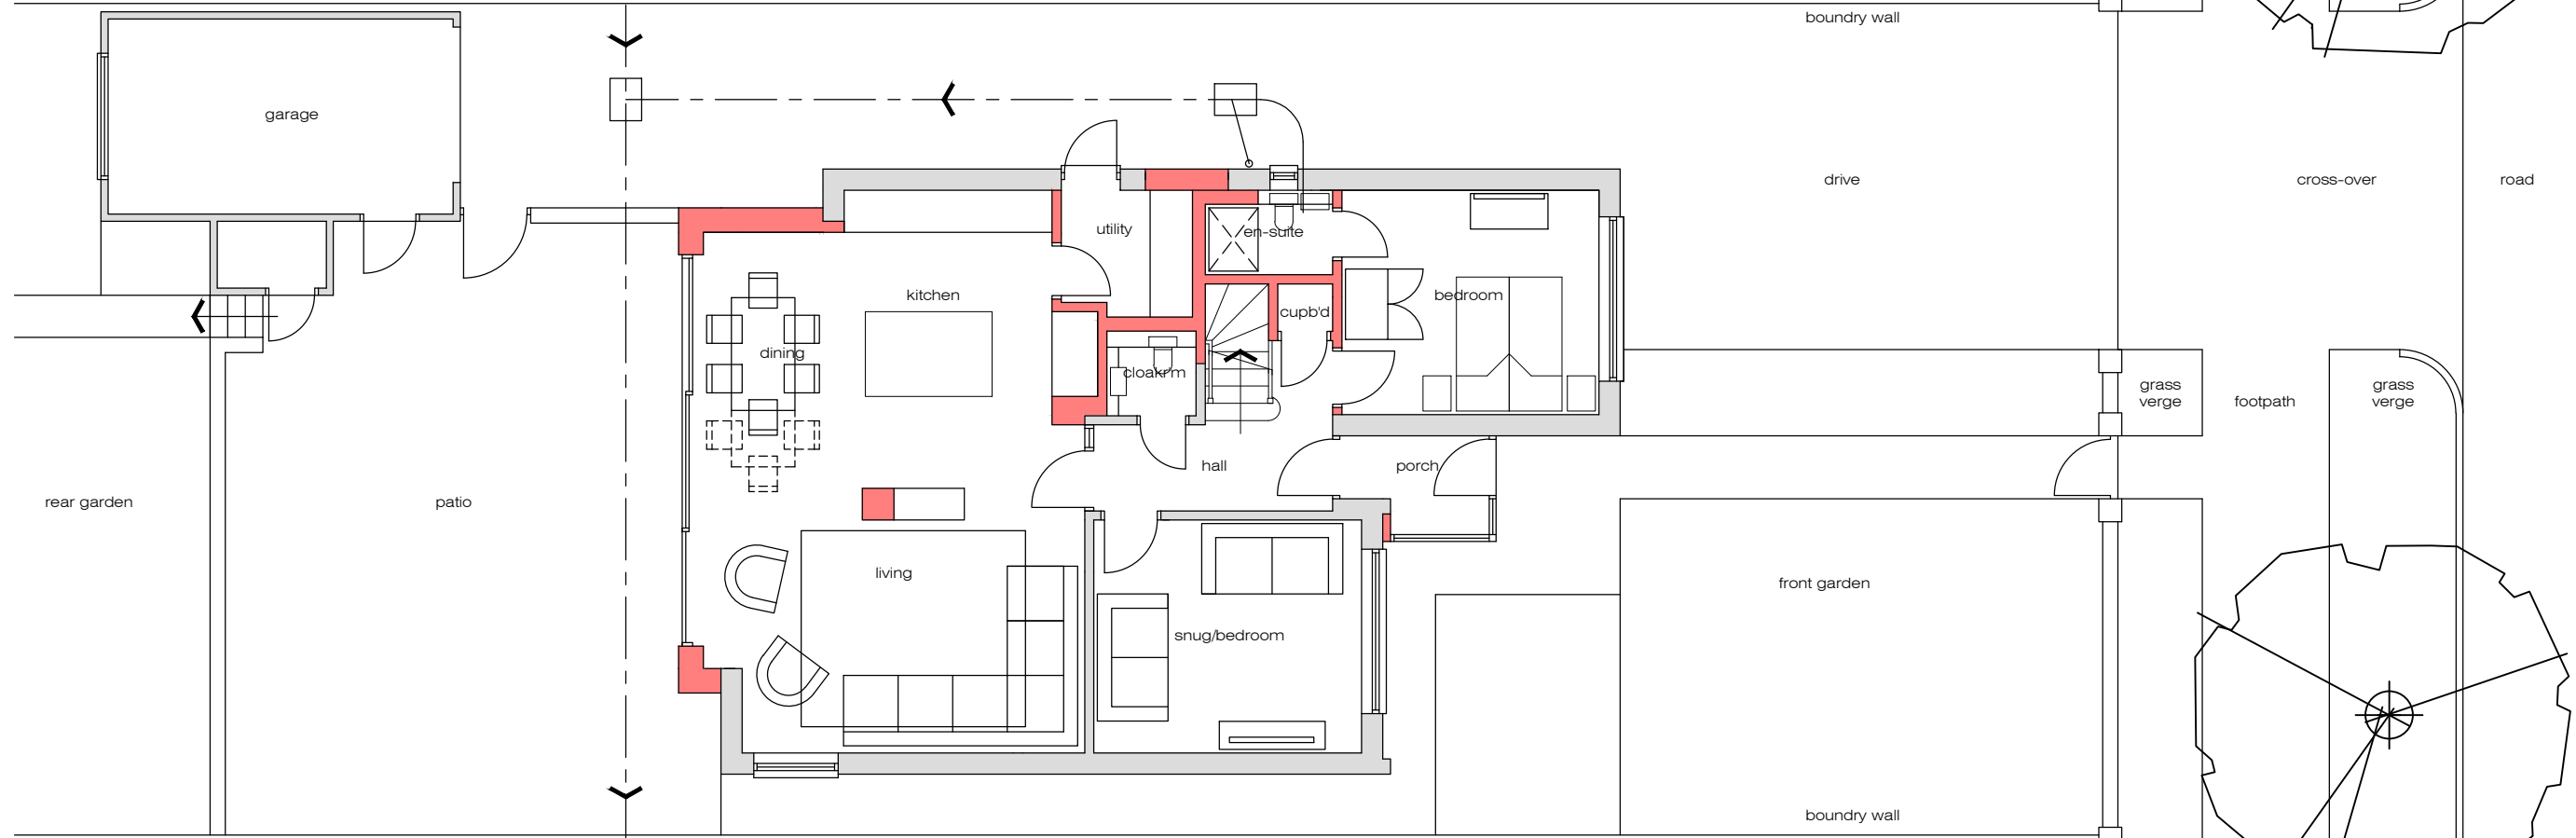

GROUND FLOOR

notes: _____
revisions: _____

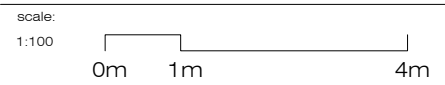

name:	YVONNE AND DAVID STUBBS 39 Heol Tyn Y Coed, Rhiwbina, Cardiff. CF14 6RB	drawing no:	2403.1_3
project:	DOMESTIC ALTERATIONS AND EXTENSION	scale:	1:100@A3
drawing:	PROPOSED PLANS	date:	MARCH 2024