

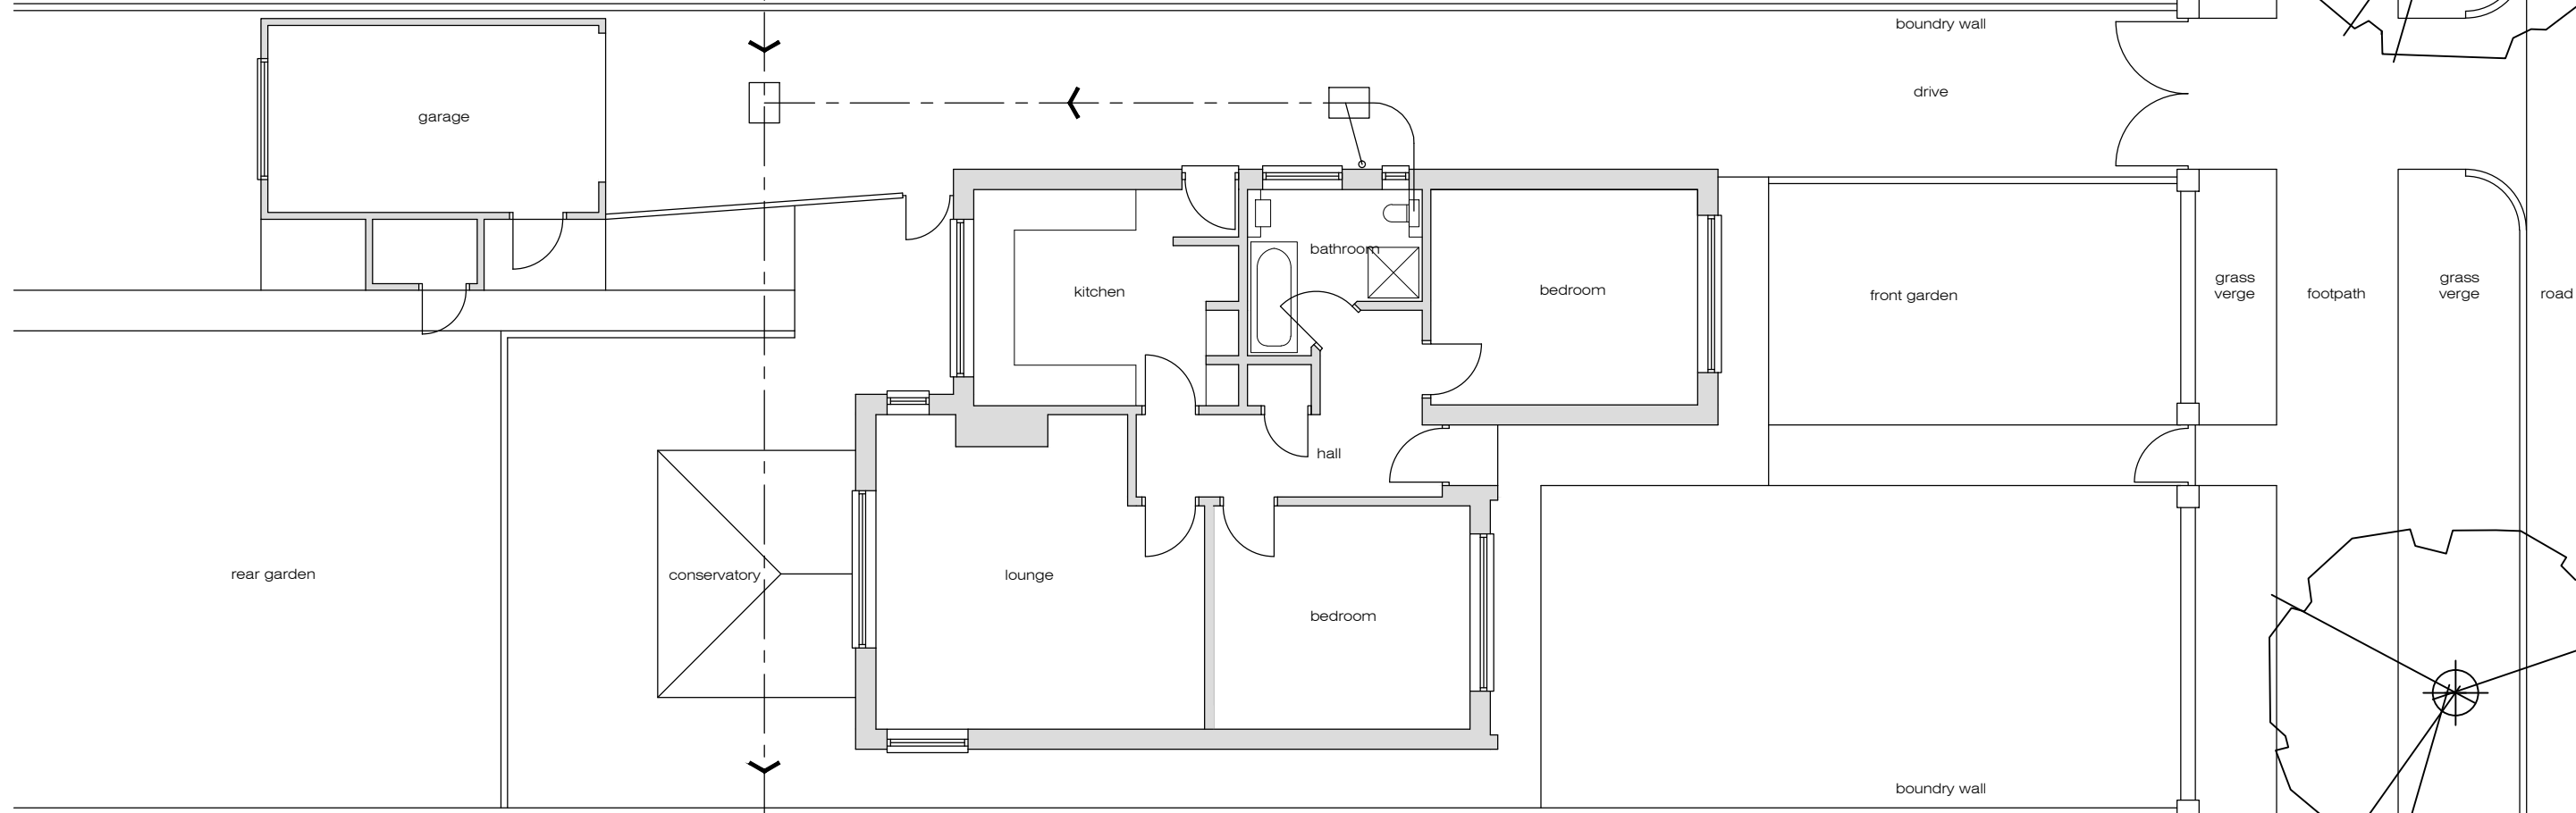


SITE LOCATION 1:1250

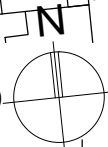


GROUND FLOOR

 

notes:

revisions:

scale:

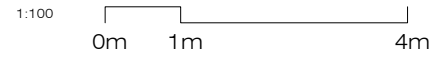

name:

YVONNE AND DAVID STUBBS
39 Heol Tyn Y Coed, Rhiwbina, Cardiff. CF14 6RB

drawing no:

2403.1_1

project:

DOMESTIC ALTERATIONS AND EXTENSION

scale:

1:100@A3

drawing:

EXISTING PLANS

date:

MARCH 2024