


DRAWINGS TO PLANNING STAGE ONLY

**DEVELOPER MUST CHECK ALL DIMENSIONS AND DETAILS FOR ACCURACY ON SITE BEFORE ESTIMATION AND COMMENCEMENT OF WORKS
 ANY DISCREPANCIES TO BE REPORTED IF IN DOUBT—ASK
 **IF ANY CONSTRUCTION NOTES ARE ATTACHED TO THE PACKAGE OF PLANS THESE MUST BE READ AND UNDERSTOOD BY THE CONTRACTOR PRIOR TO COMMENCEMENT OF WORK -

DTB DESIGN
 TEMPLE COURT 13a CATHEDRAL ROAD
 CARDIFF CF11 9HA
 TEL 029 2035 0365
 dtbdesignservices@gmail.com



PLANS ARE COPYRIGHT AND MUST NOT BE COPIES OR ALTERED WITHOUT CONSENT OF DTBD



REVISIONS
ce. lead @ 15/4/24

DTB DESIGN Architectural & Property Development Consultants

DESCRIPTION
 DEVELOPMENT AT
 89 MAY STREET
 CARDIFF

March 2024 PLAN NO. CAE5/3/a

GROUND, FIRST & SECOND FLOORS PROPOSED 1:100 at A3

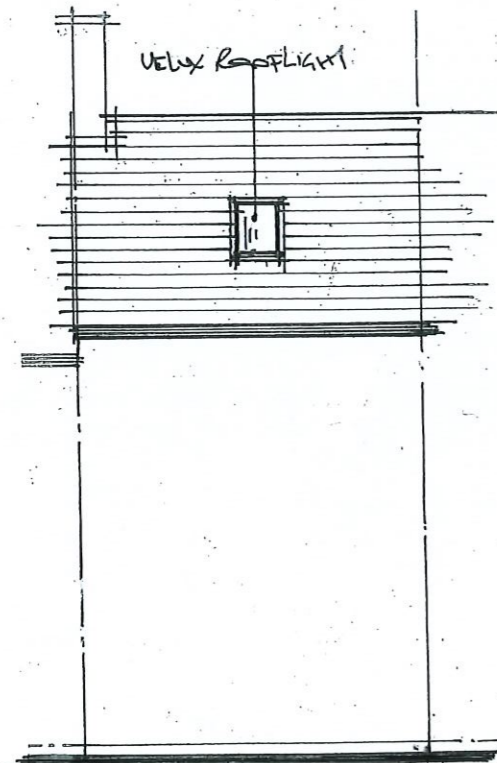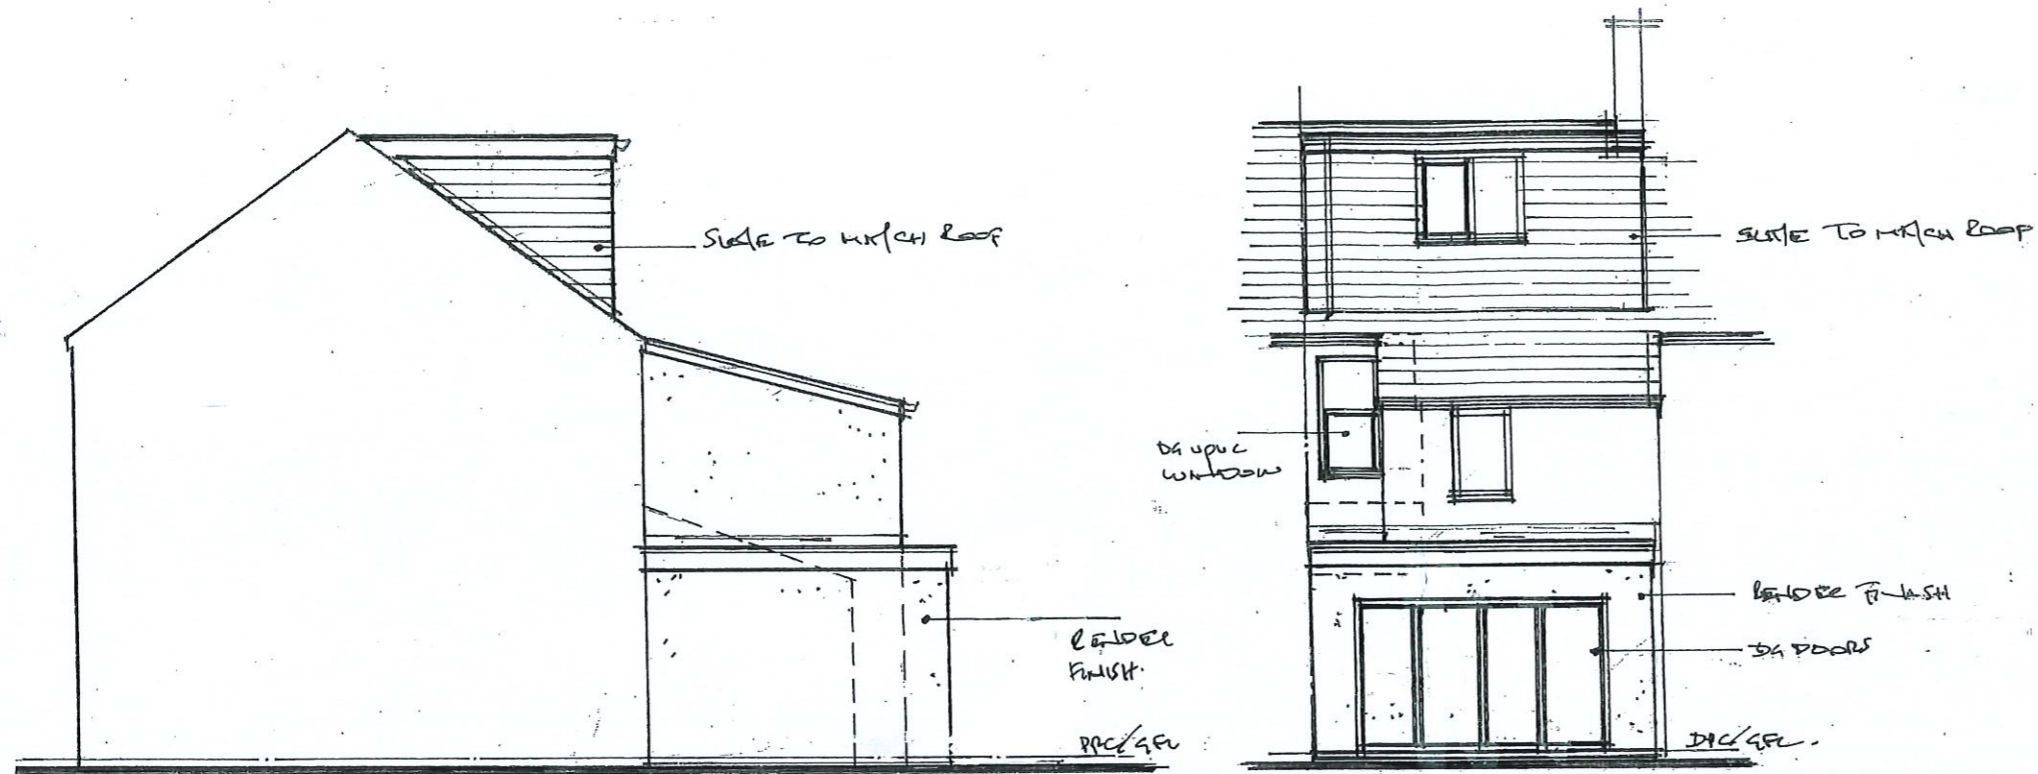

FRONT, REAR & SIDE ELEVATIONS PROPOSED 1:100 at A3

DRAWINGS TO PLANNING STAGE ONLY

**DEVELOPER MUST CHECK ALL DIMENSIONS AND DETAILS FOR ACCURACY ON SITE BEFORE ESTIMATION AND COMMENCEMENT OF WORKS
 ANY DISCREPANCIES TO BE REPORTED IF IN DOUBT—ASK
 **IF ANY CONSTRUCTION NOTES ARE ATTACHED TO THE PACKAGE OF PLANS THESE MUST BE READ AND UNDERSTOOD BY THE CONTRACTOR PRIOR TO COMMENCEMENT OF WORK -

DTB DESIGN
 TEMPLE COURT 13a CATHEDRAL ROAD
 CARDIFF CF11 9HA
 TEL 029 2035 0365
 dtbdesignservices@gmail.com



PLANS ARE COPYRIGHT AND MUST NOT BE COPIED OR ALTERED WITHOUT CONSENT OF DTBD

REVISIONS

cc. 05/20/24 @ 17:44

DTB DESIGN Architectural & Property Development Consultants

DESCRIPTION

DEVELOPMENT AT
 89 MAY STREET
 CARDIFF

March 2024

PLAN NO. CAE514/a