



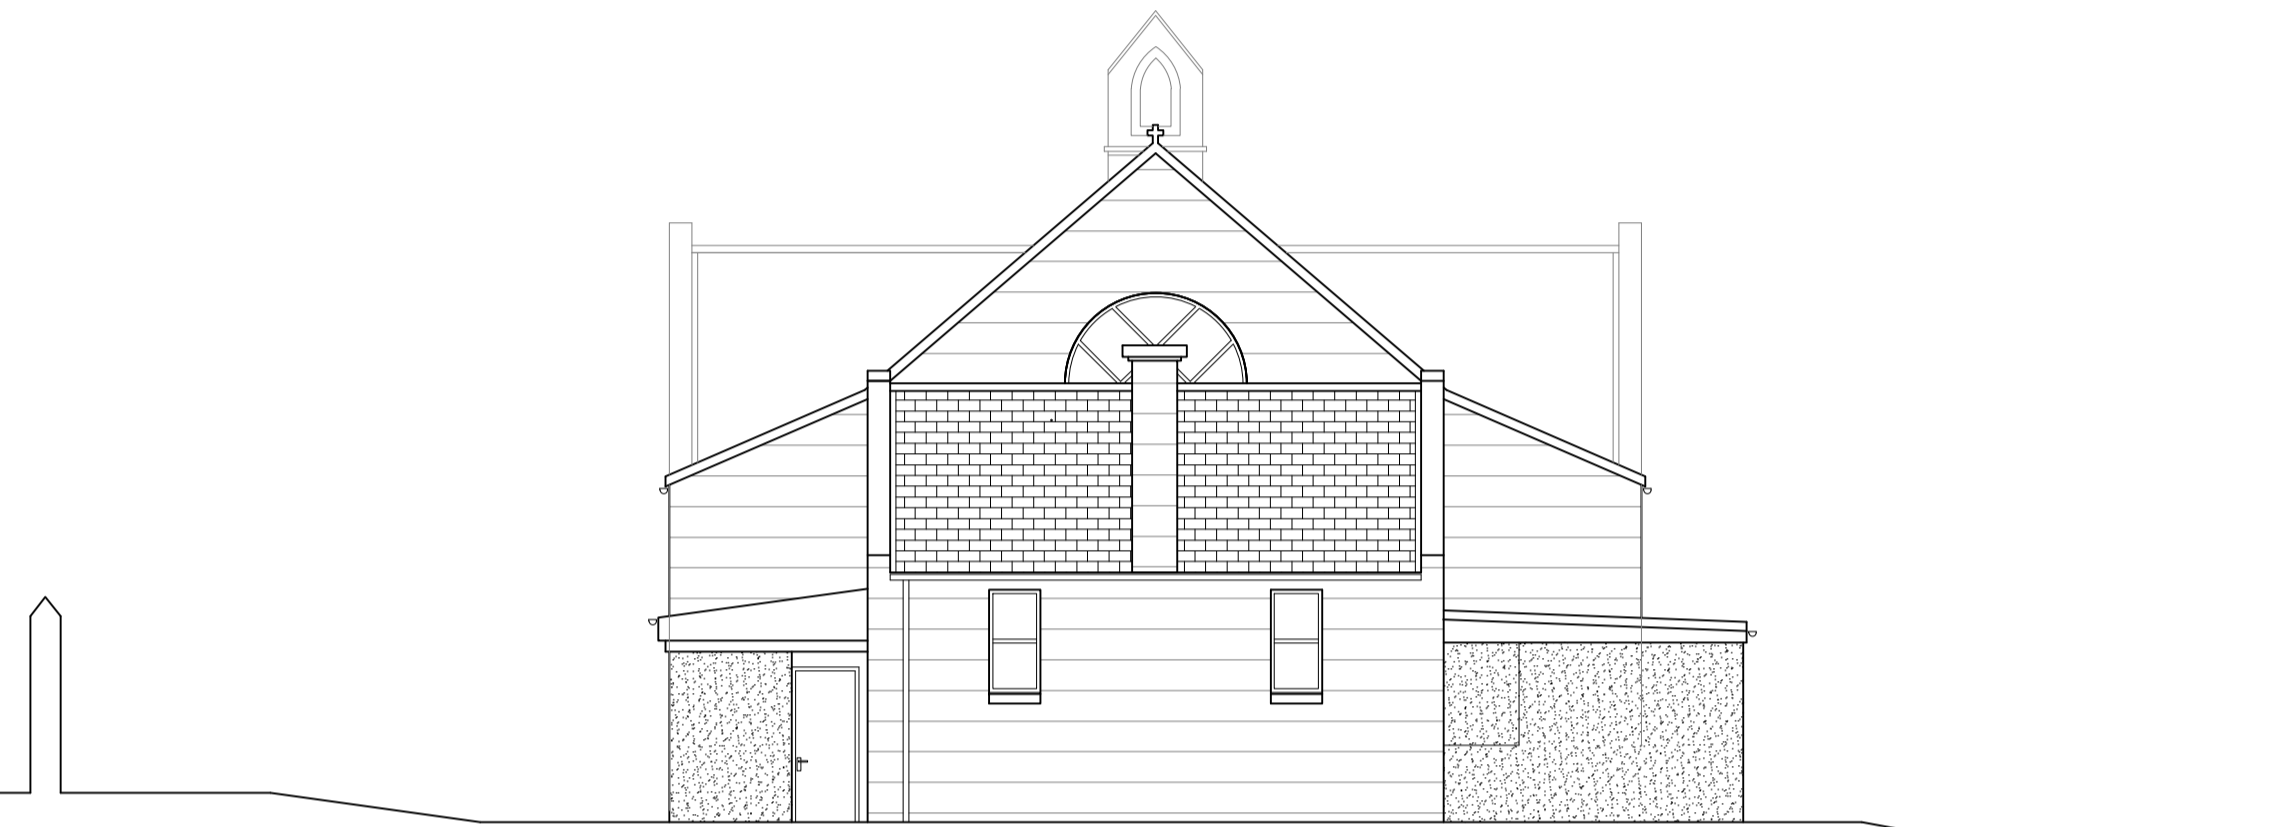


EXISTING NORTH ELEVATION - 1:100




EXISTING SOUTH ELEVATION - 1:100

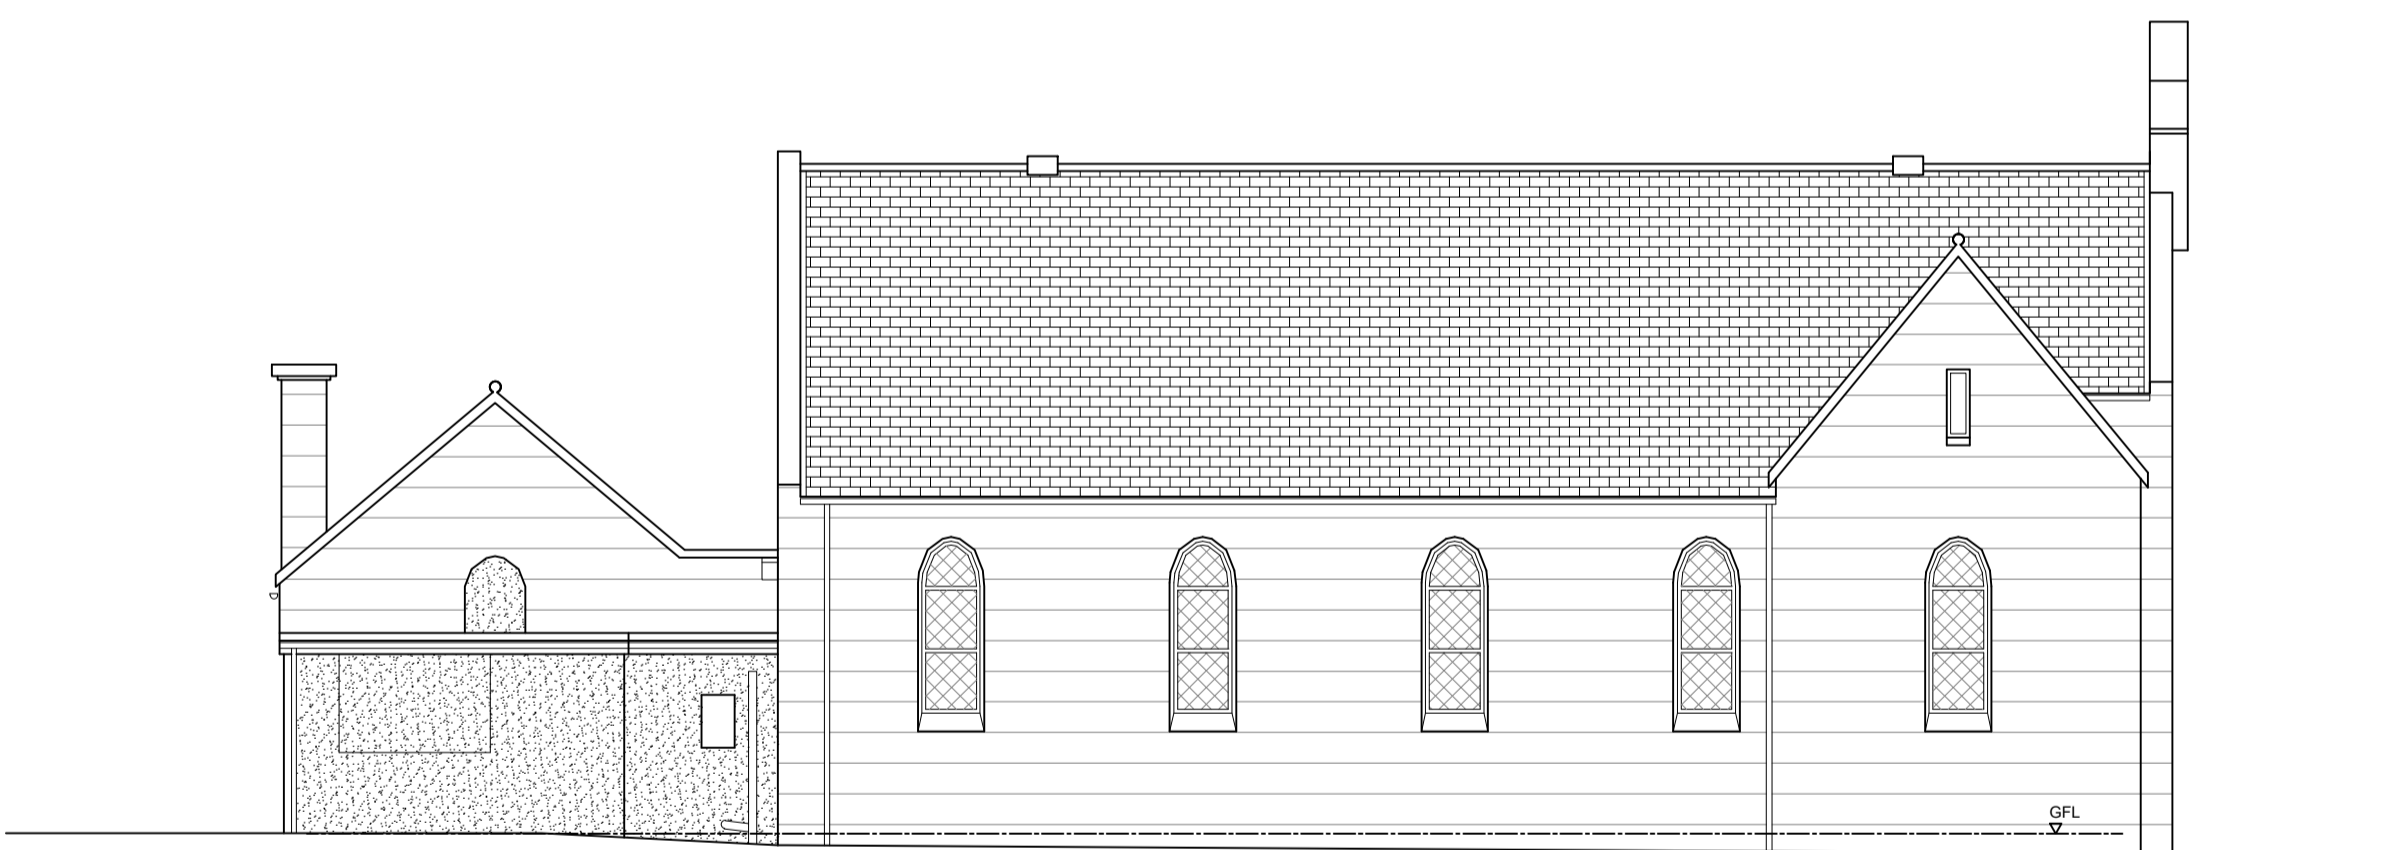



EXISTING EAST ELEVATION - 1:100

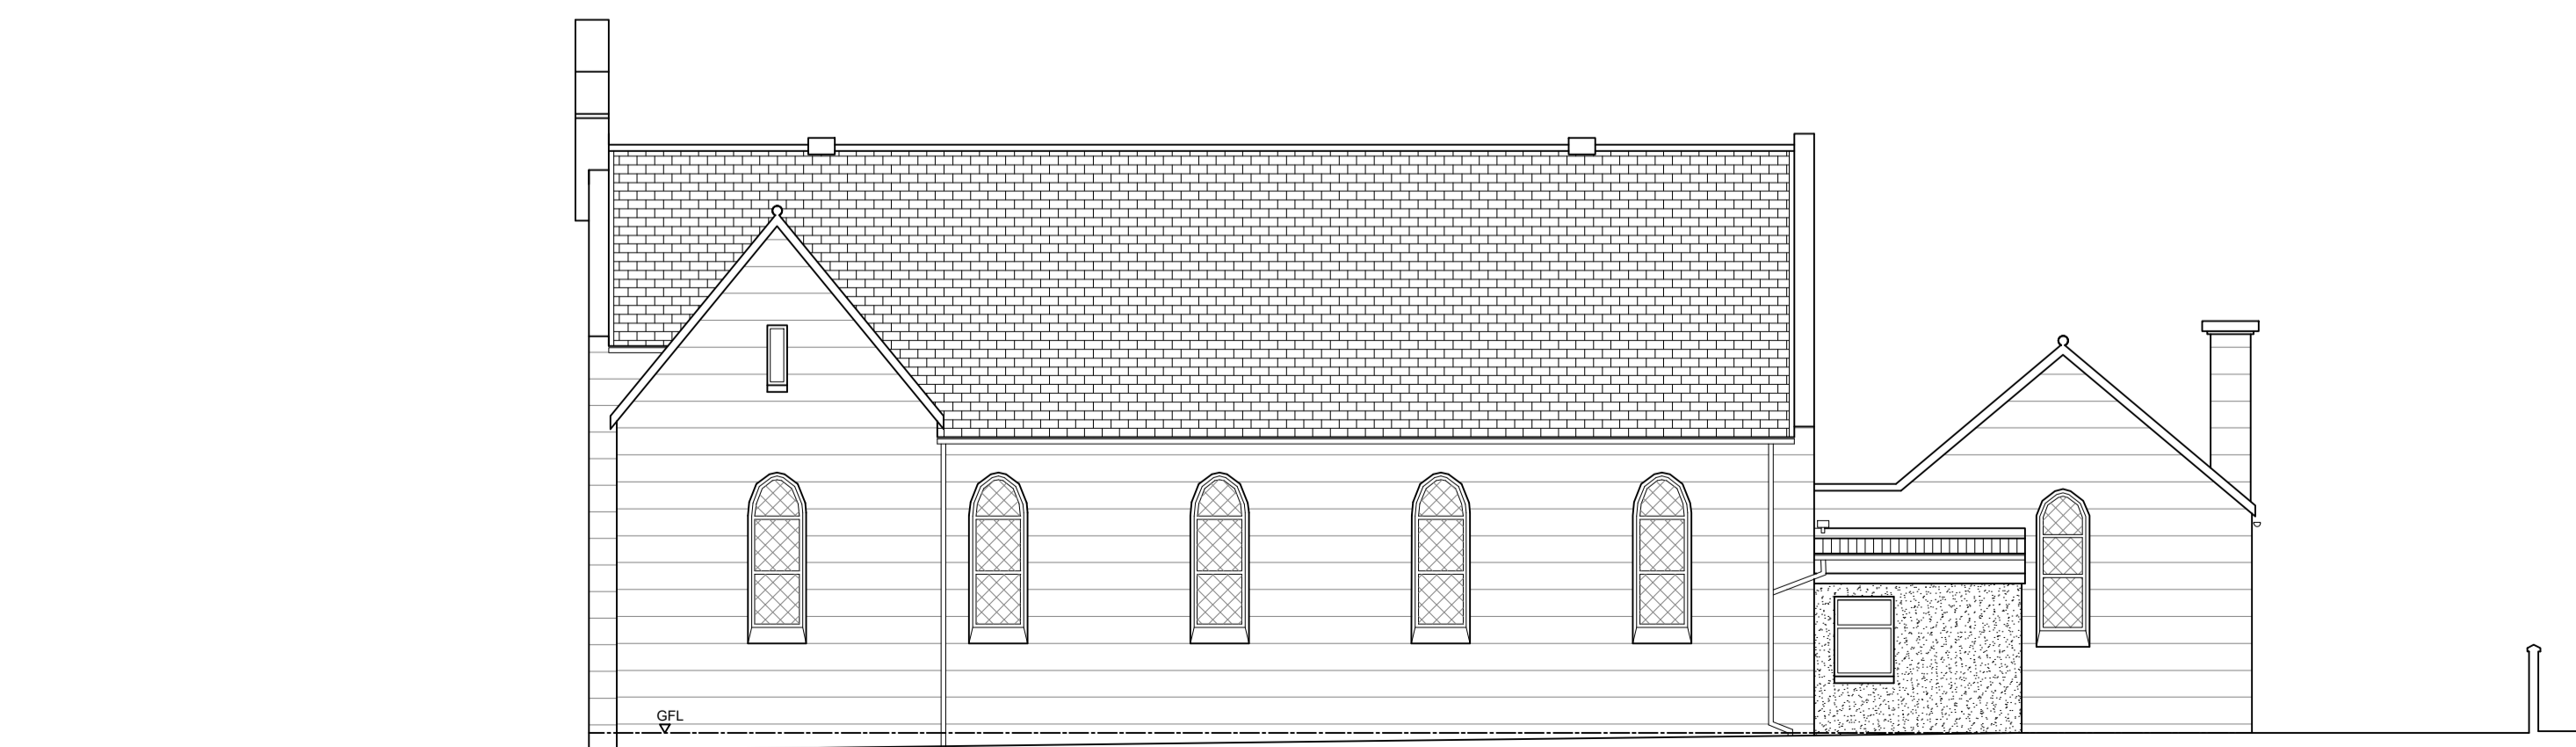

EXISTING WEST ELEVATION - 1:100

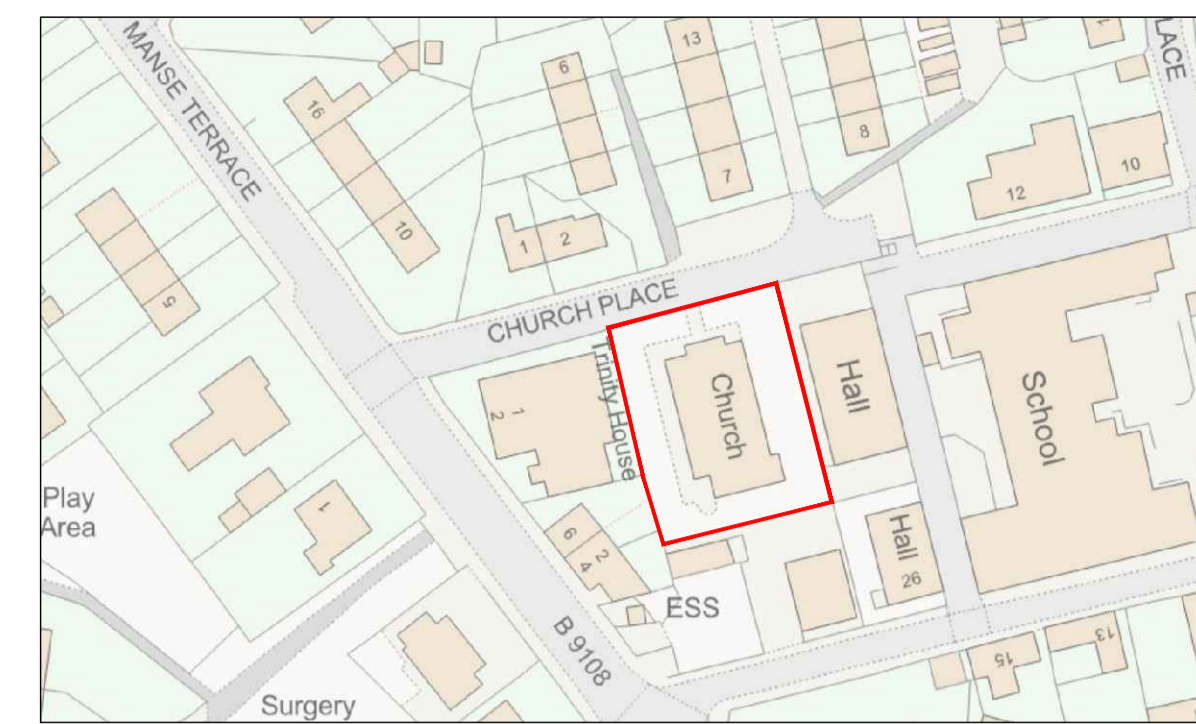

LOCATION PLAN - 1:1250

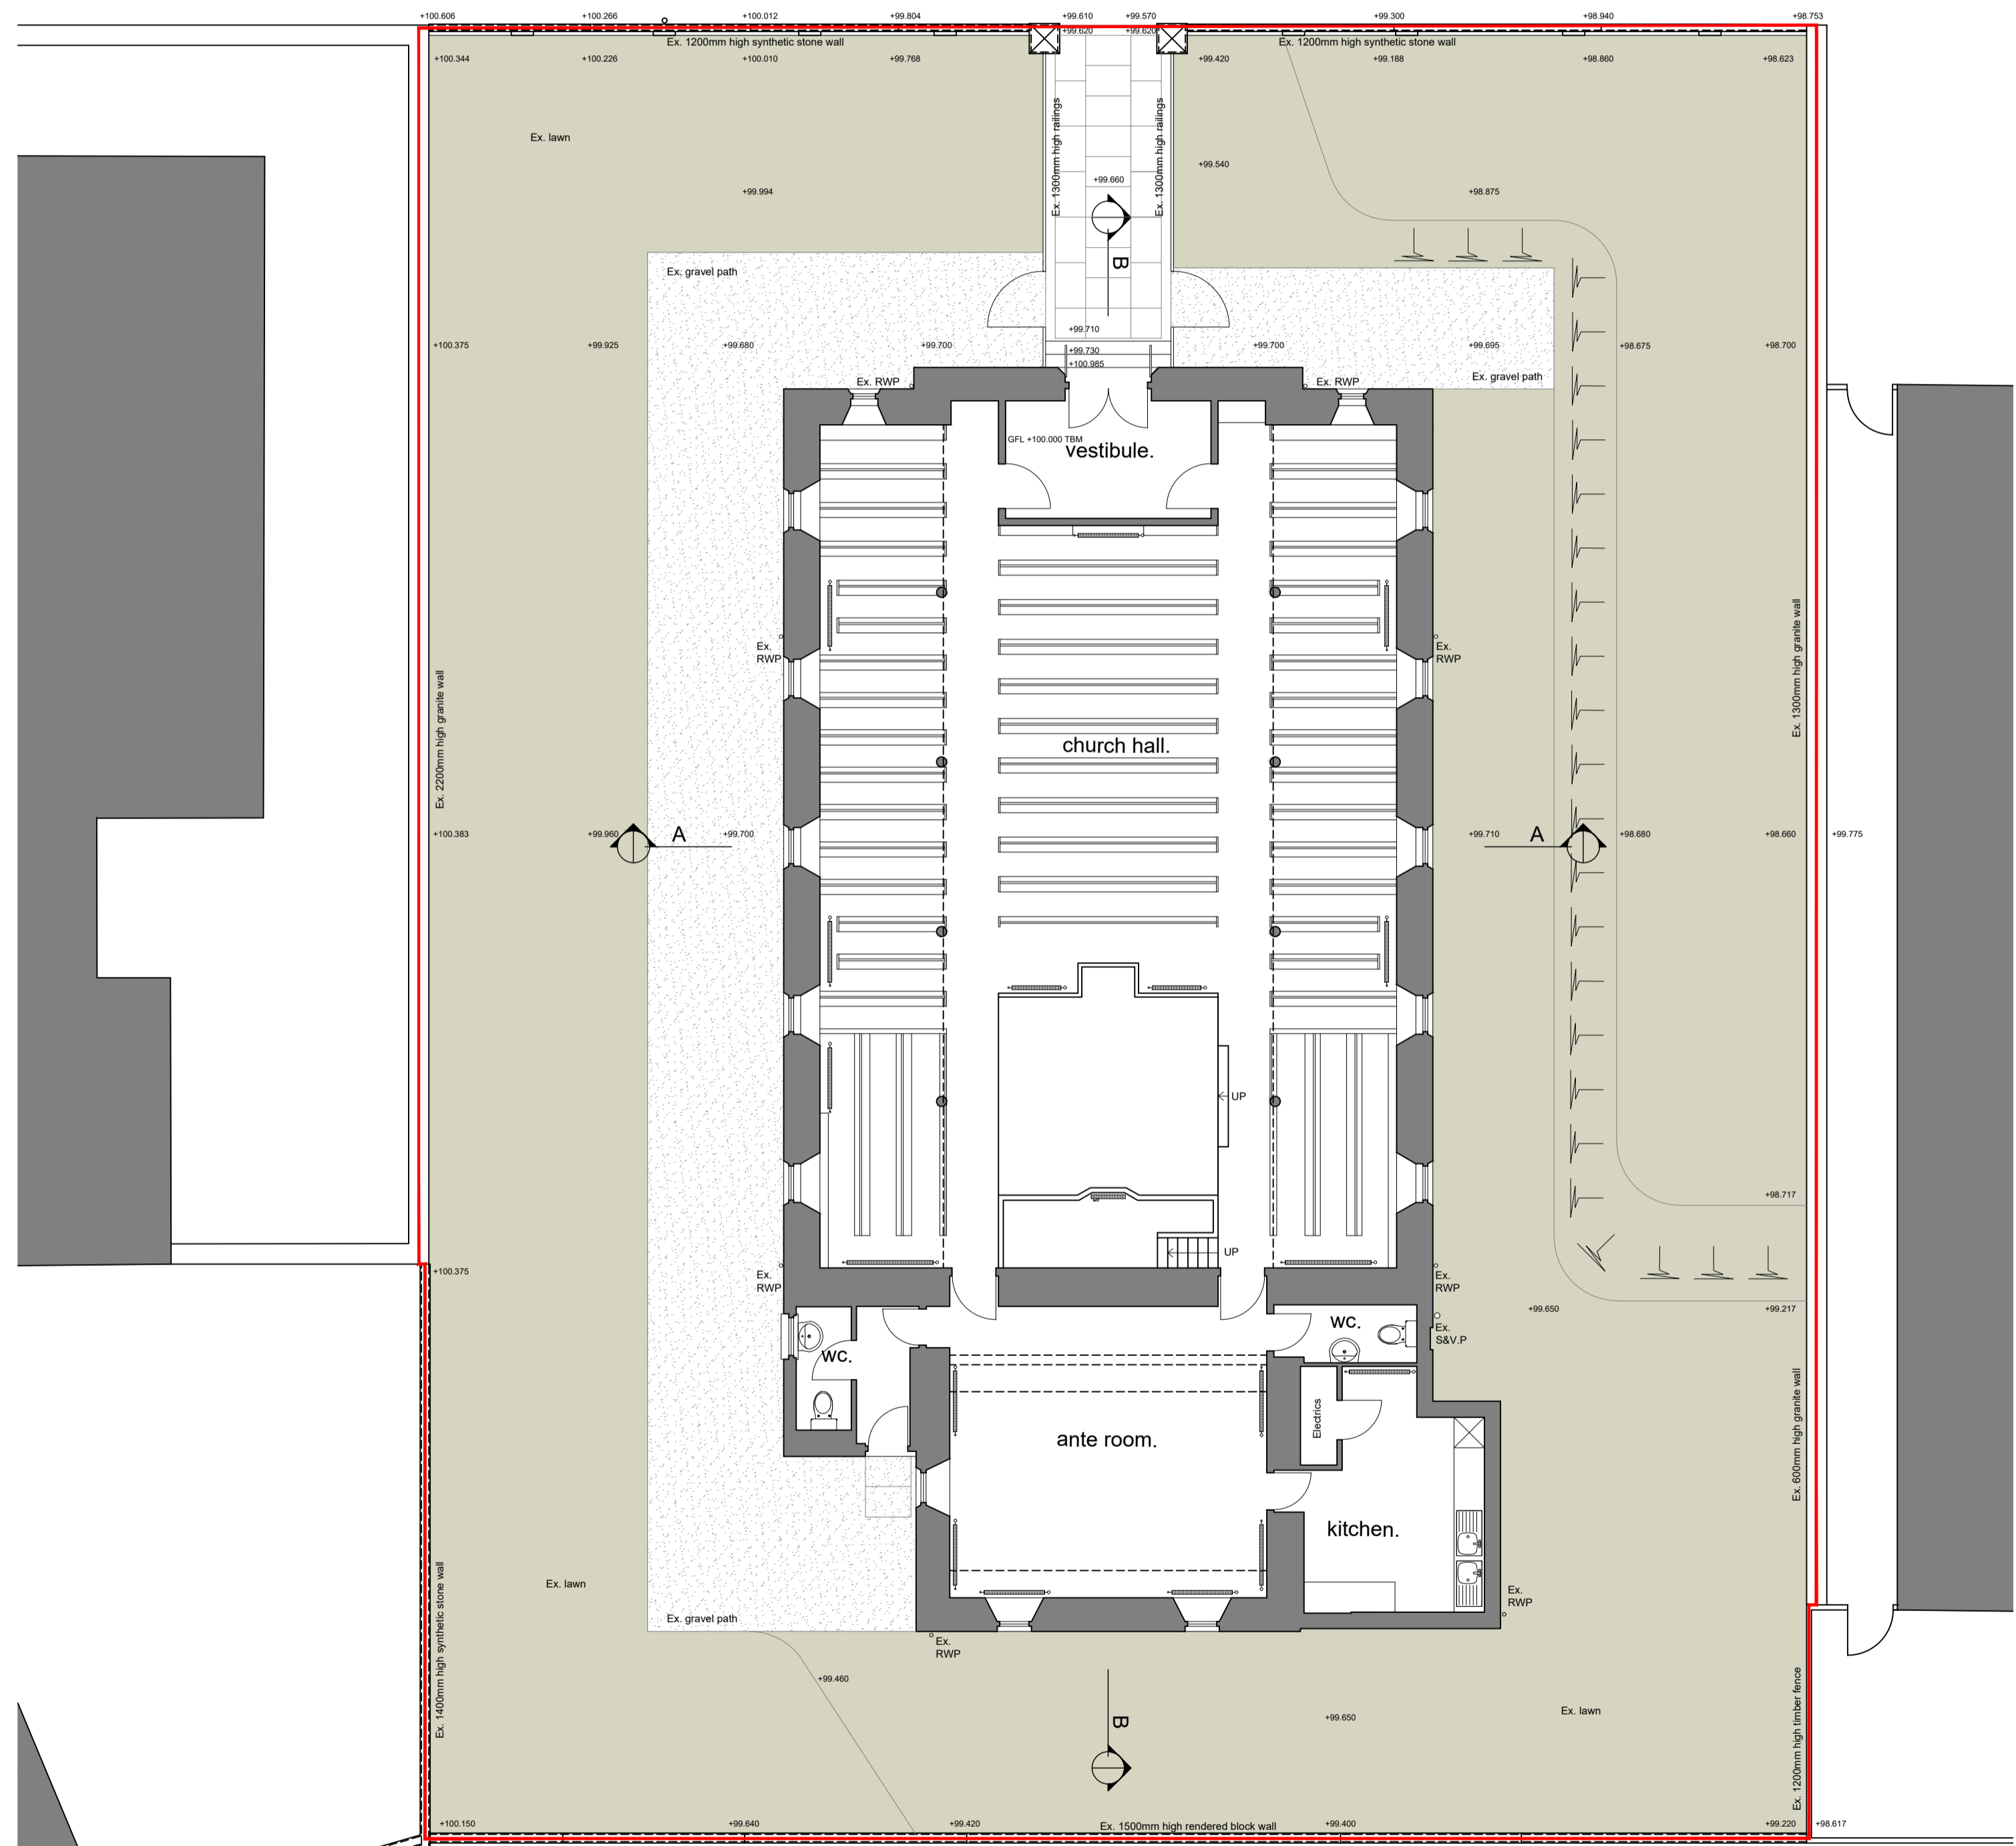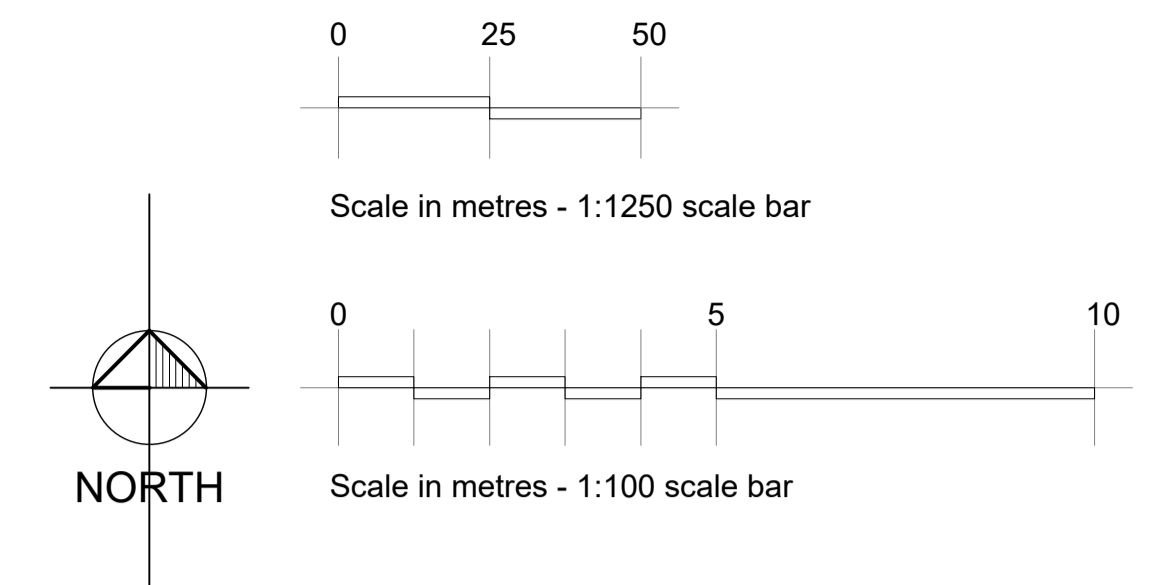

EXISTING FLOOR PLAN - 1:100

SCHEDULE OF AREAS

Site Area	= 991m ²
Building Footprint	= 316m ² GEA
Internal Area	= 270m ² GIA