



SCHEDULE OF AREAS


Dwelling No.1 Floor Area = 180m² GIA
 Dwelling No.2 Floor Area = 190m² GIA

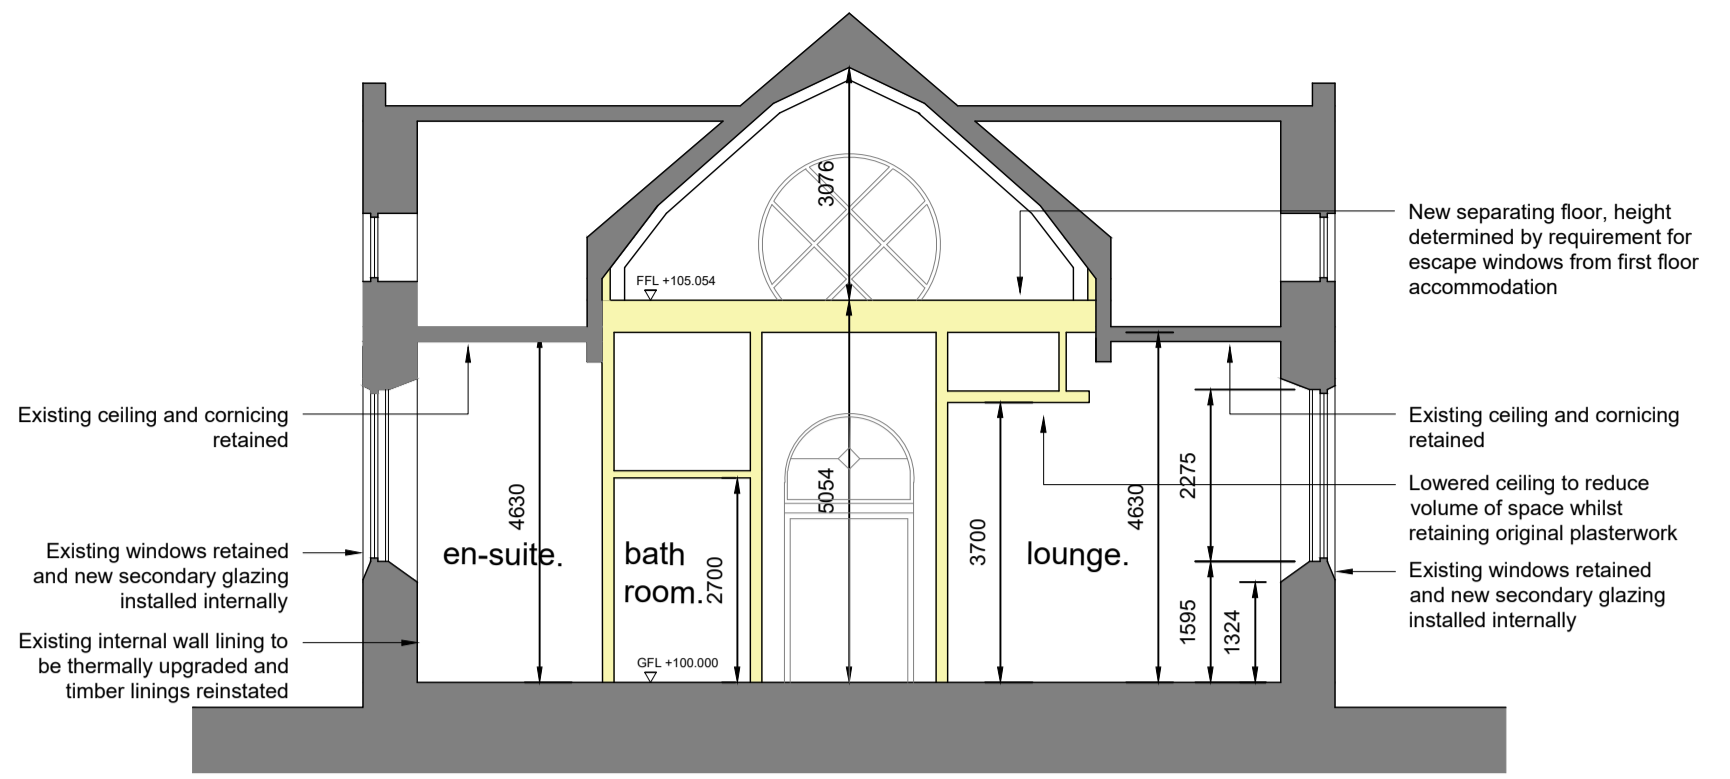


PROPOSED SECTION A~A - 1:100

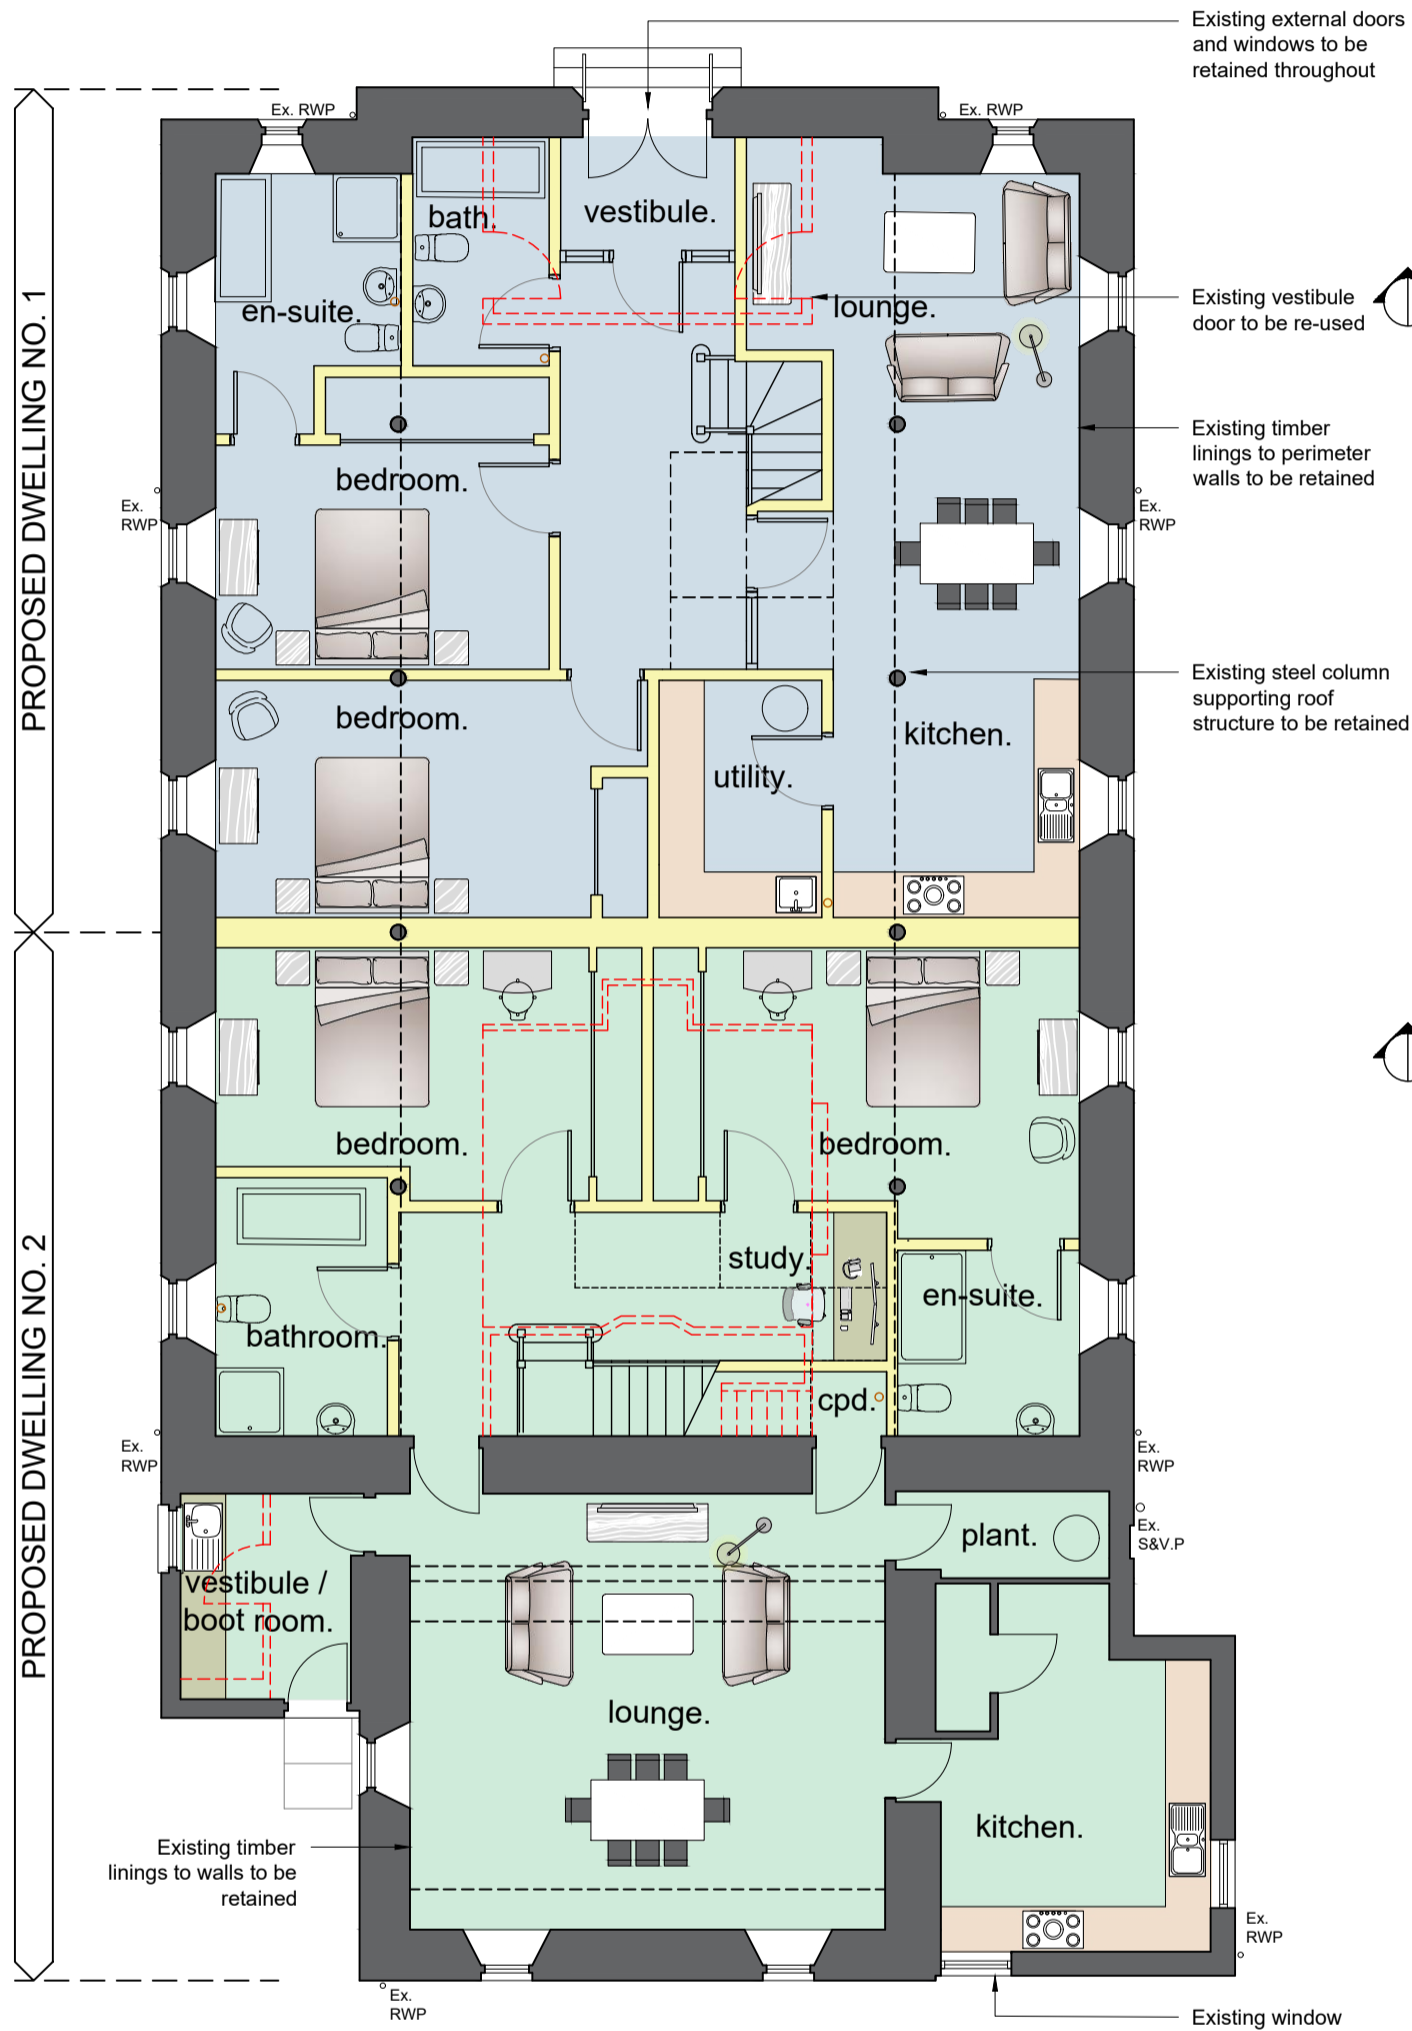

PROPOSED GROUND FLOOR PLAN - 1:100

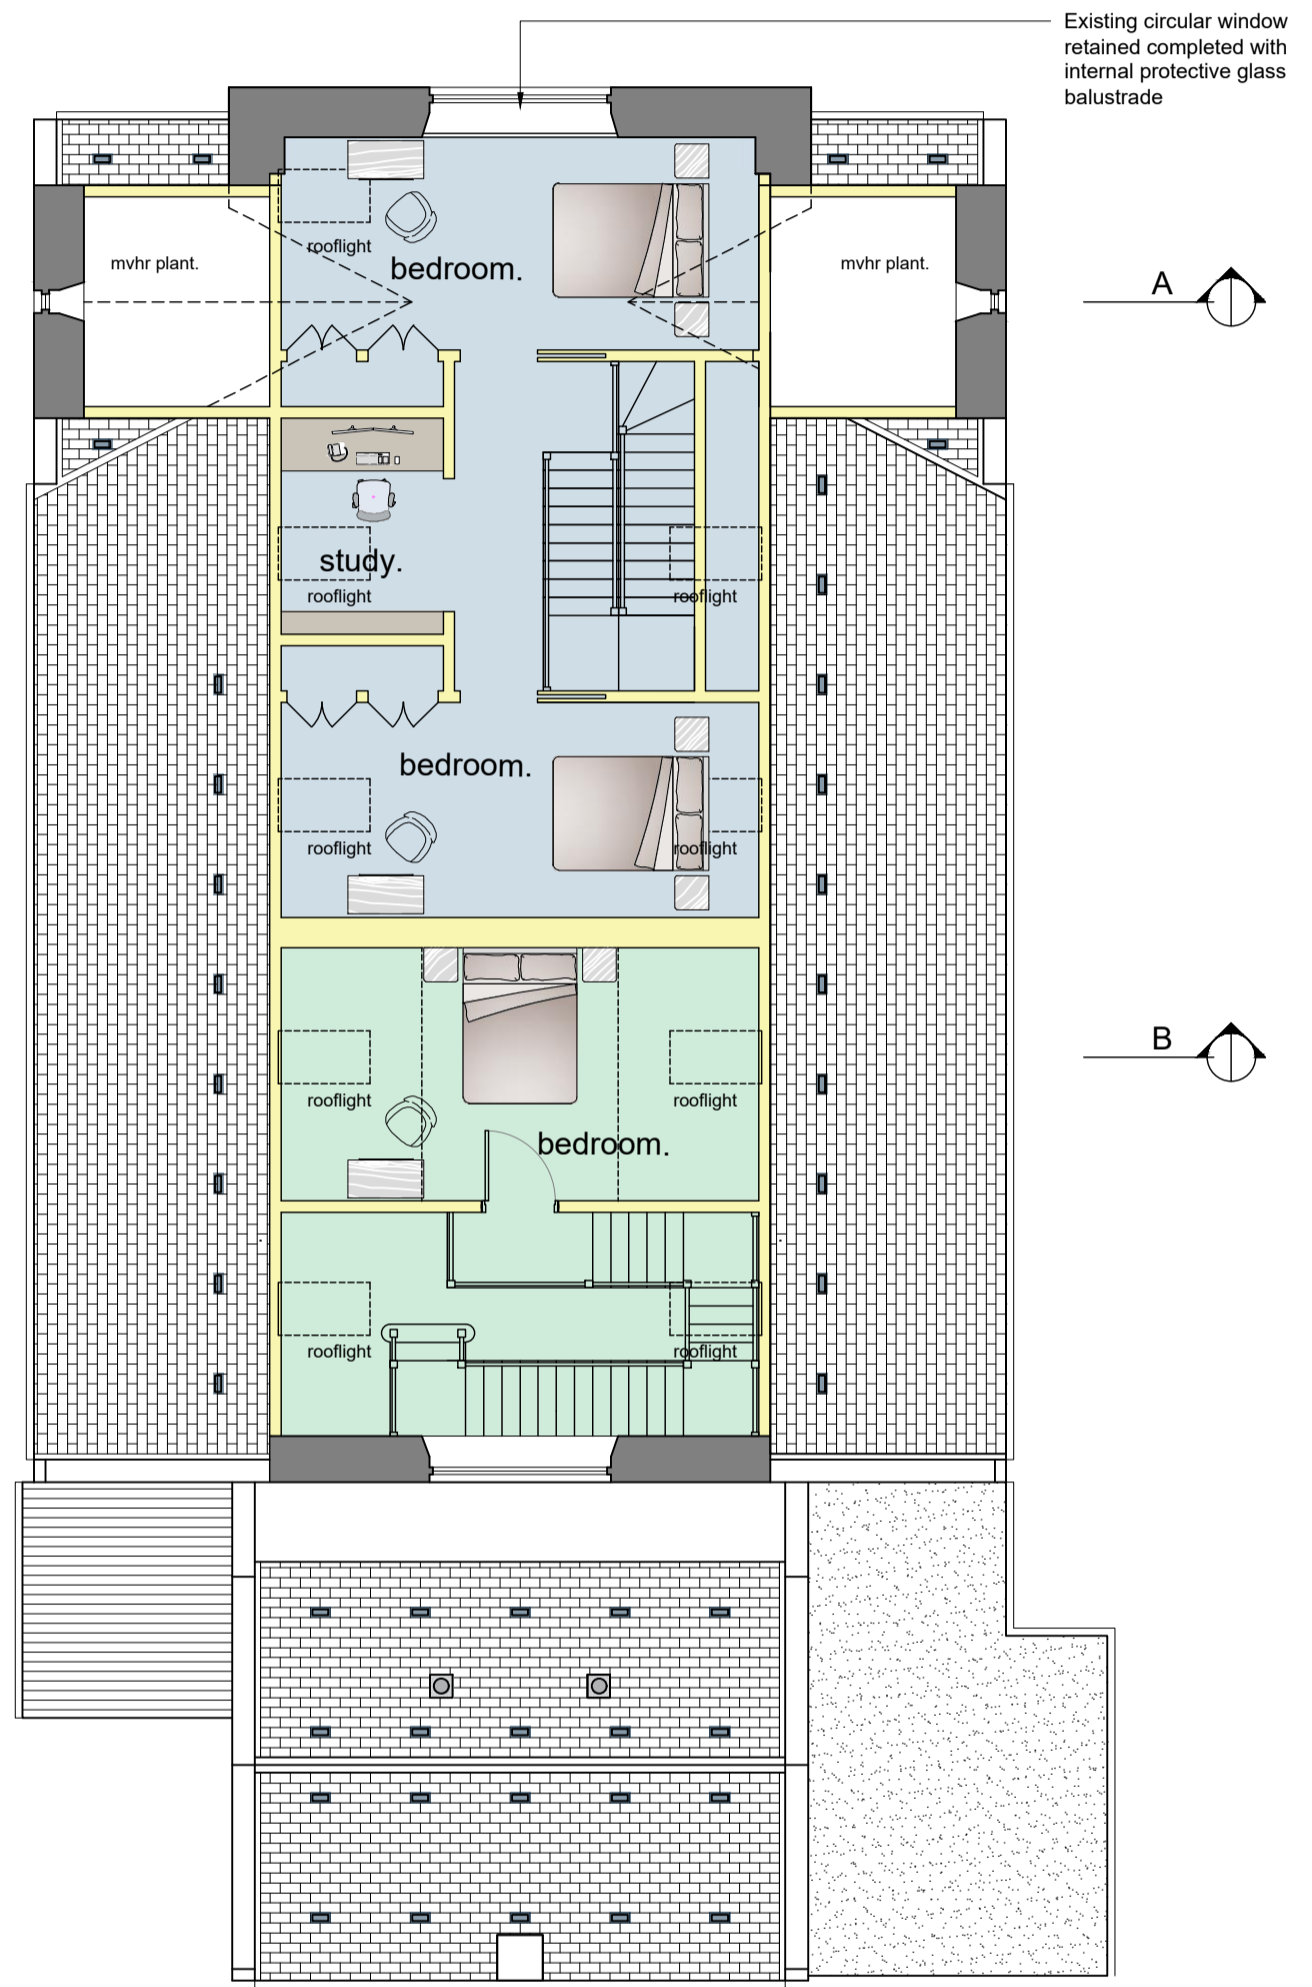

PROPOSED FIRST FLOOR PLAN - 1:100

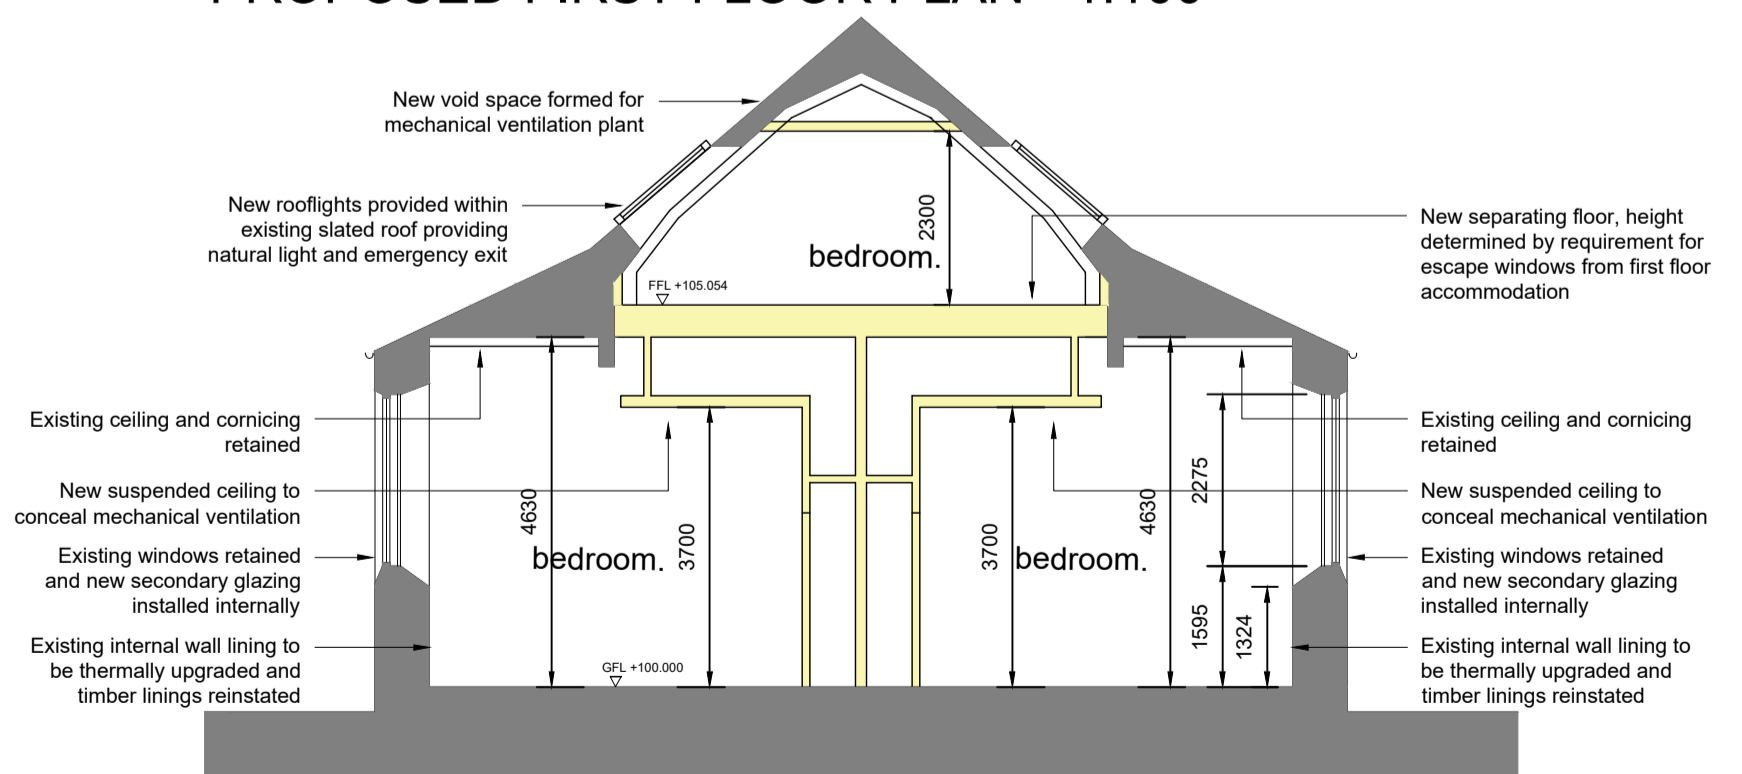

PROPOSED SECTION B~B - 1:100