






EXISTING NORTH ELEVATION - 1:100

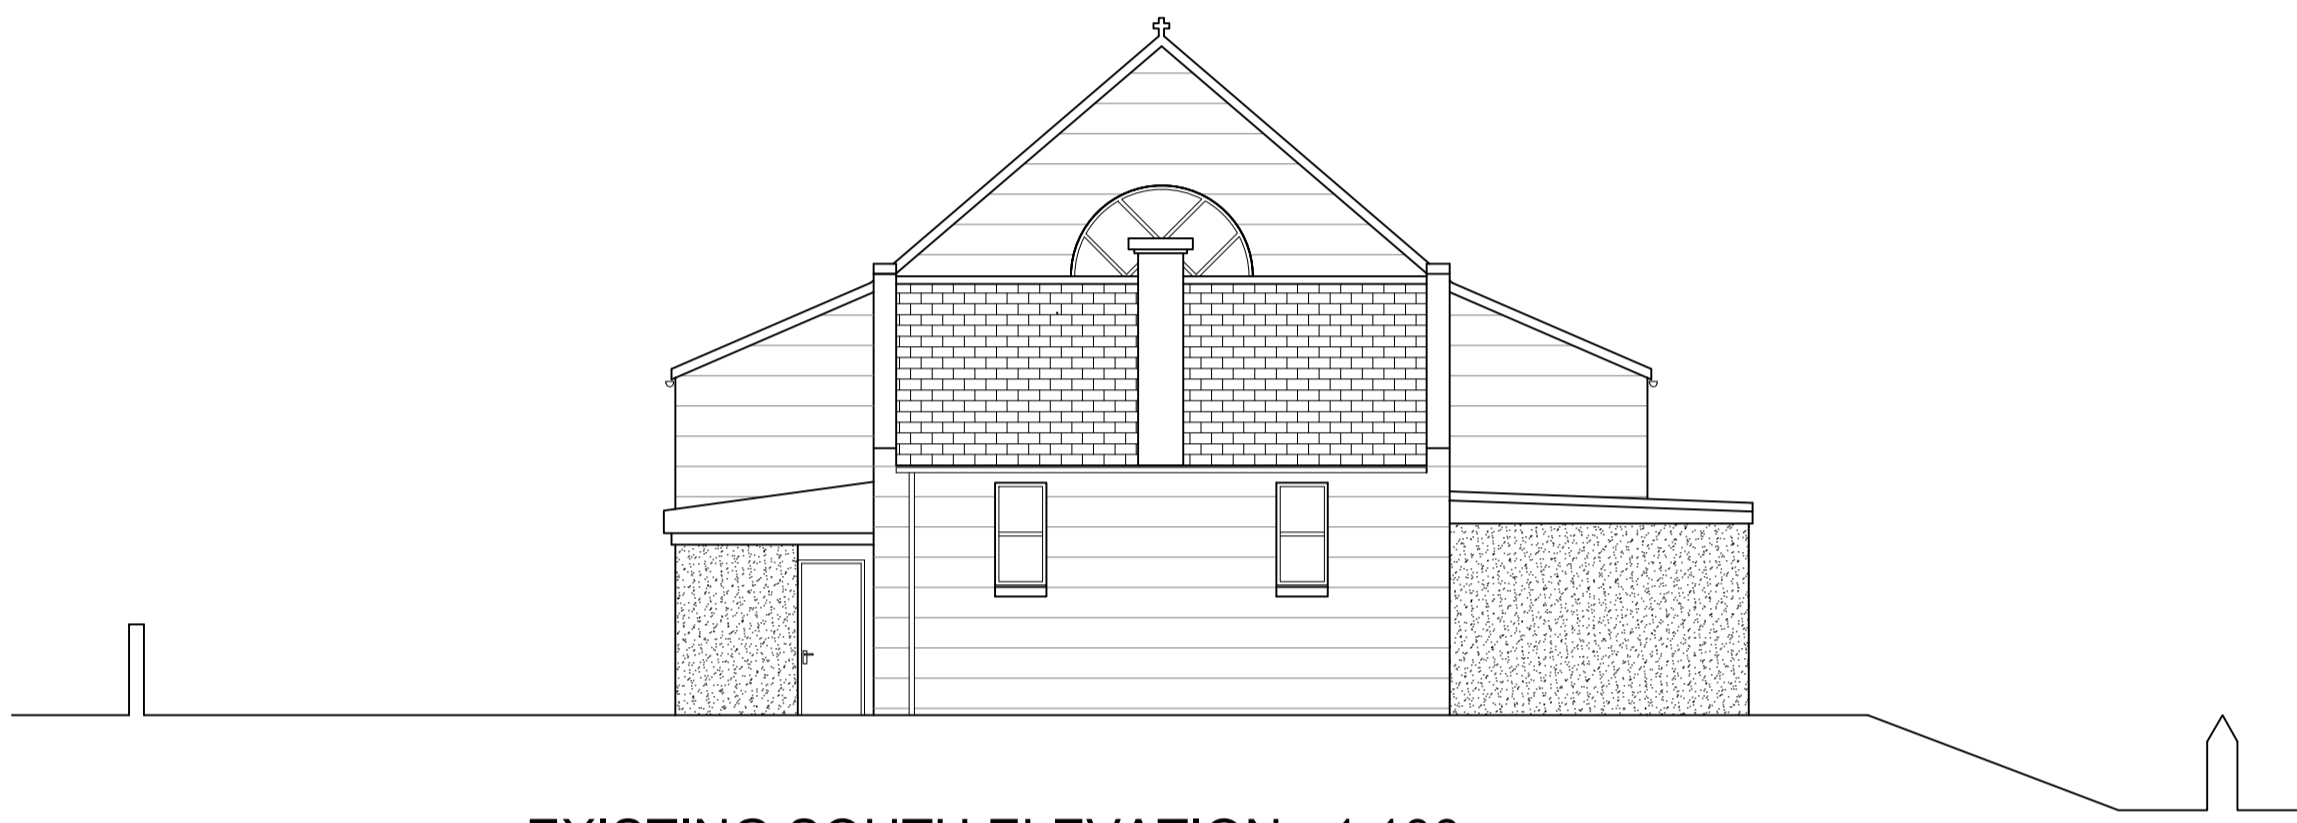


EXISTING SOUTH ELEVATION - 1:100

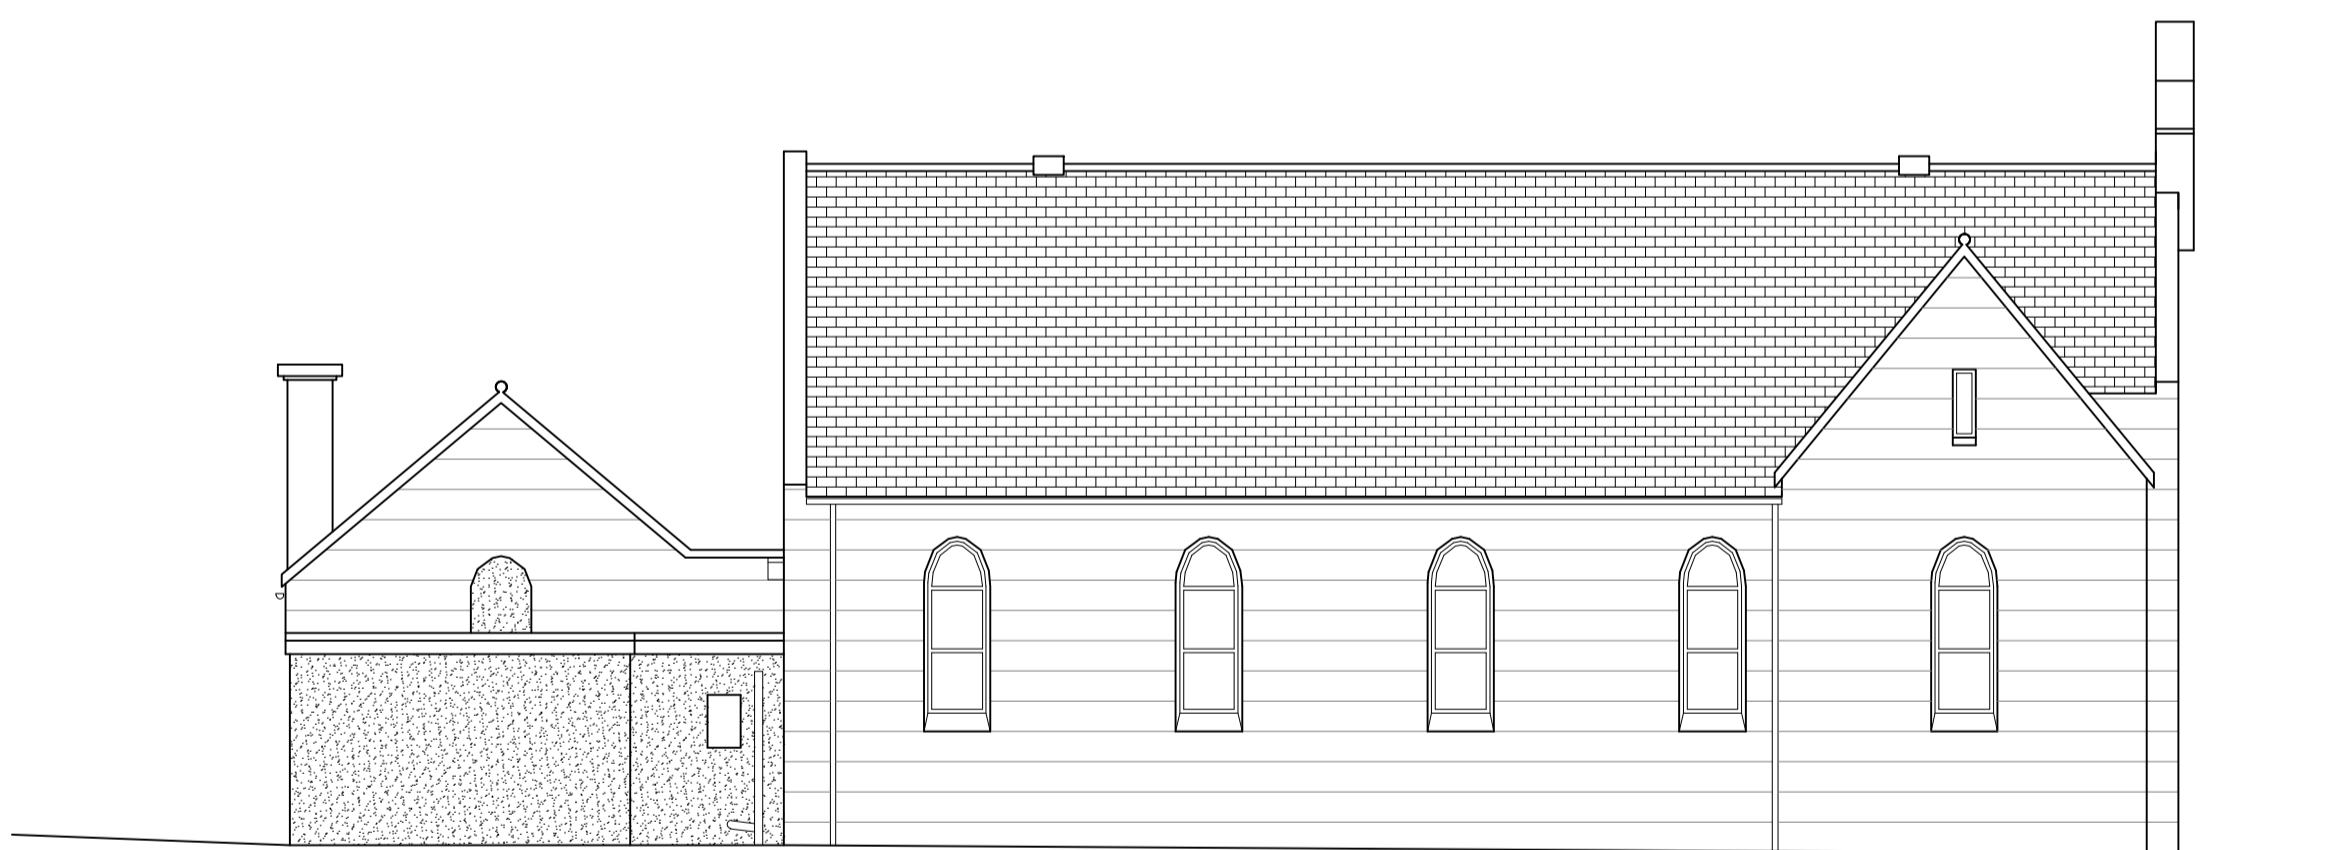



EXISTING EAST ELEVATION - 1:100

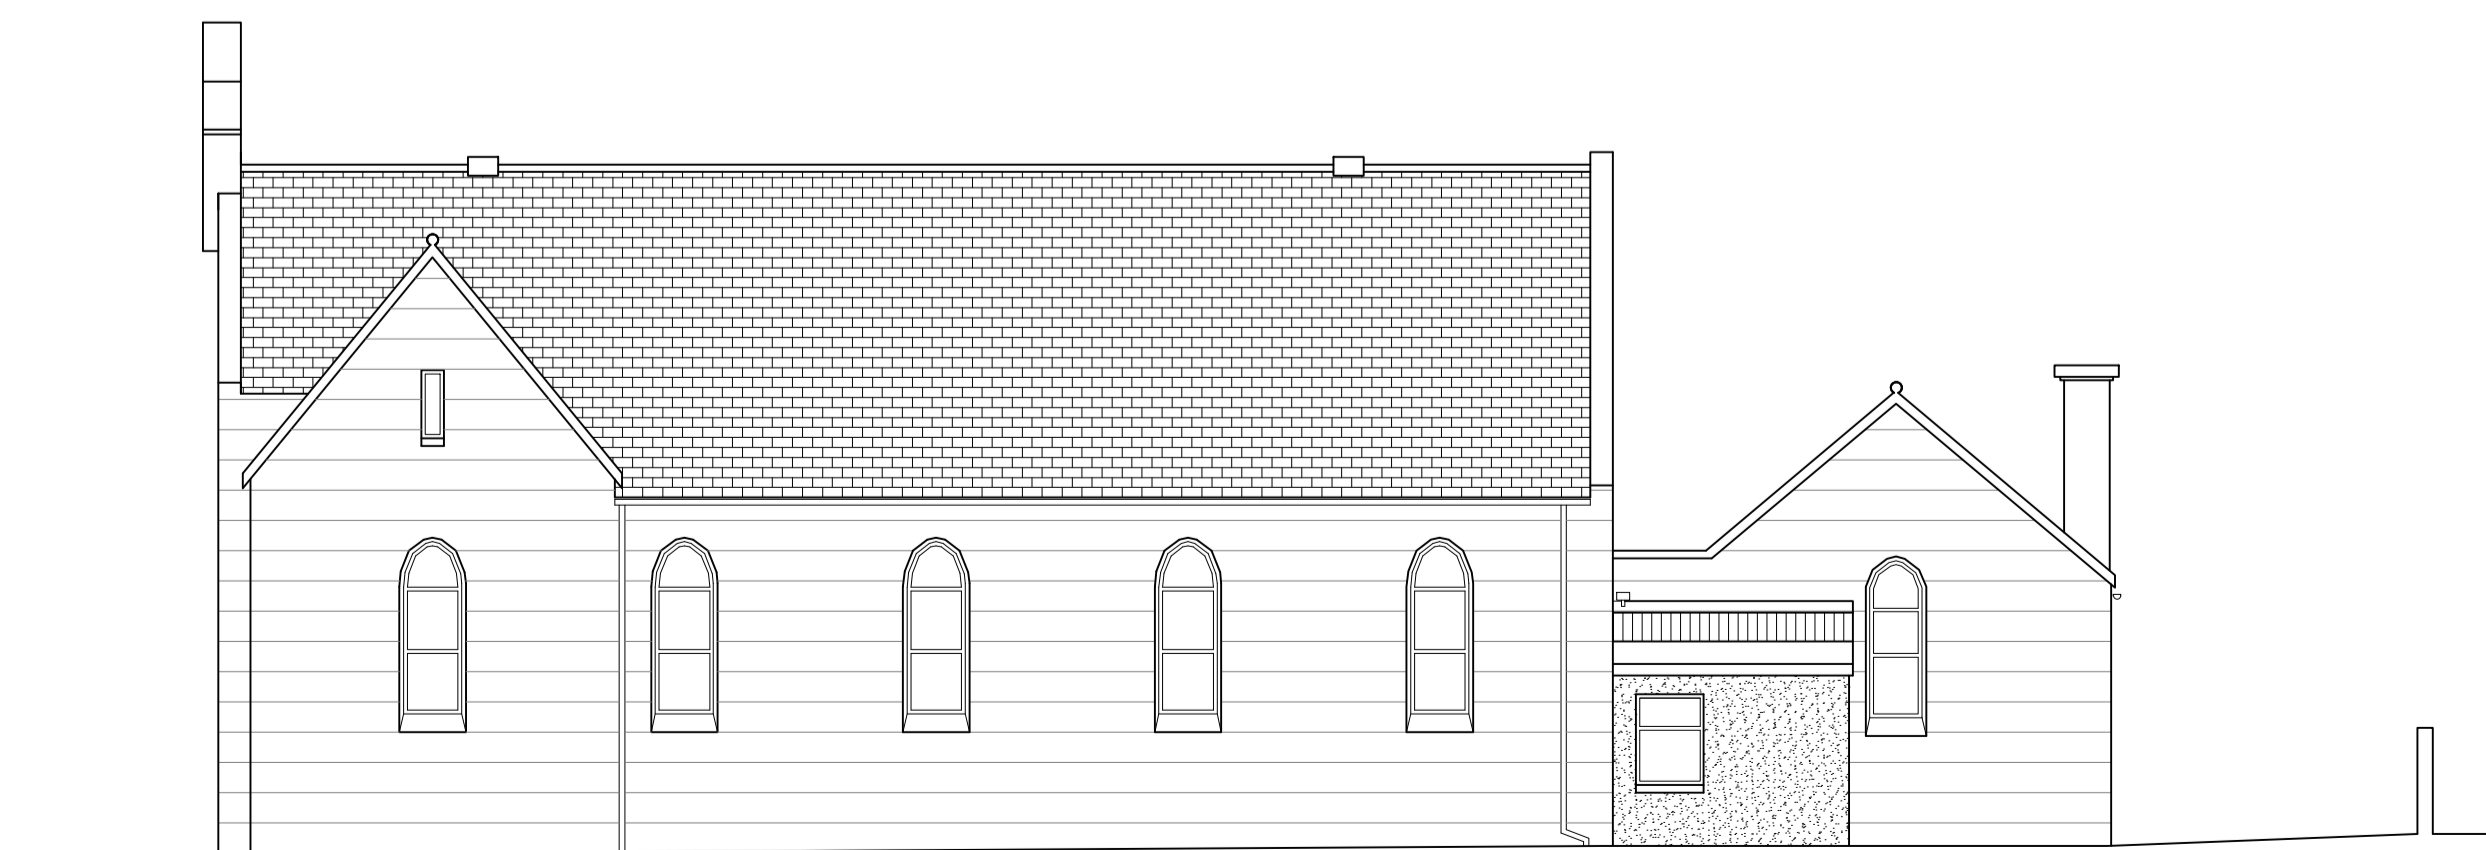

EXISTING WEST ELEVATION - 1:100

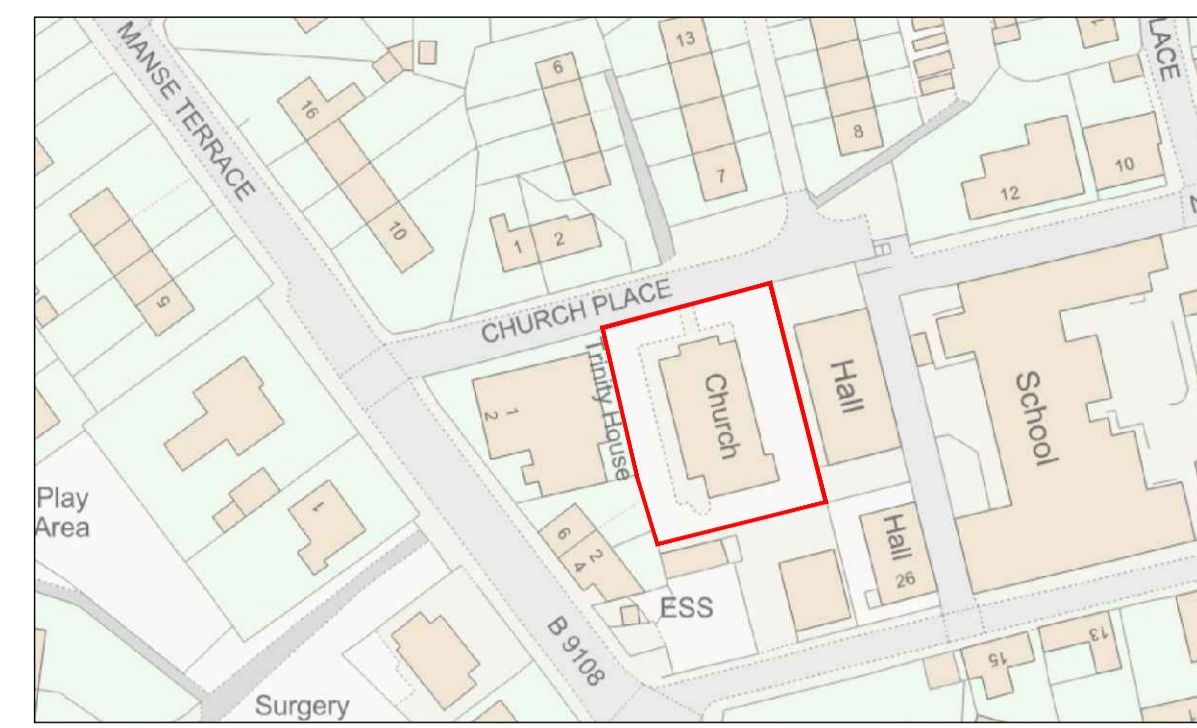

LOCATION PLAN - 1:1250

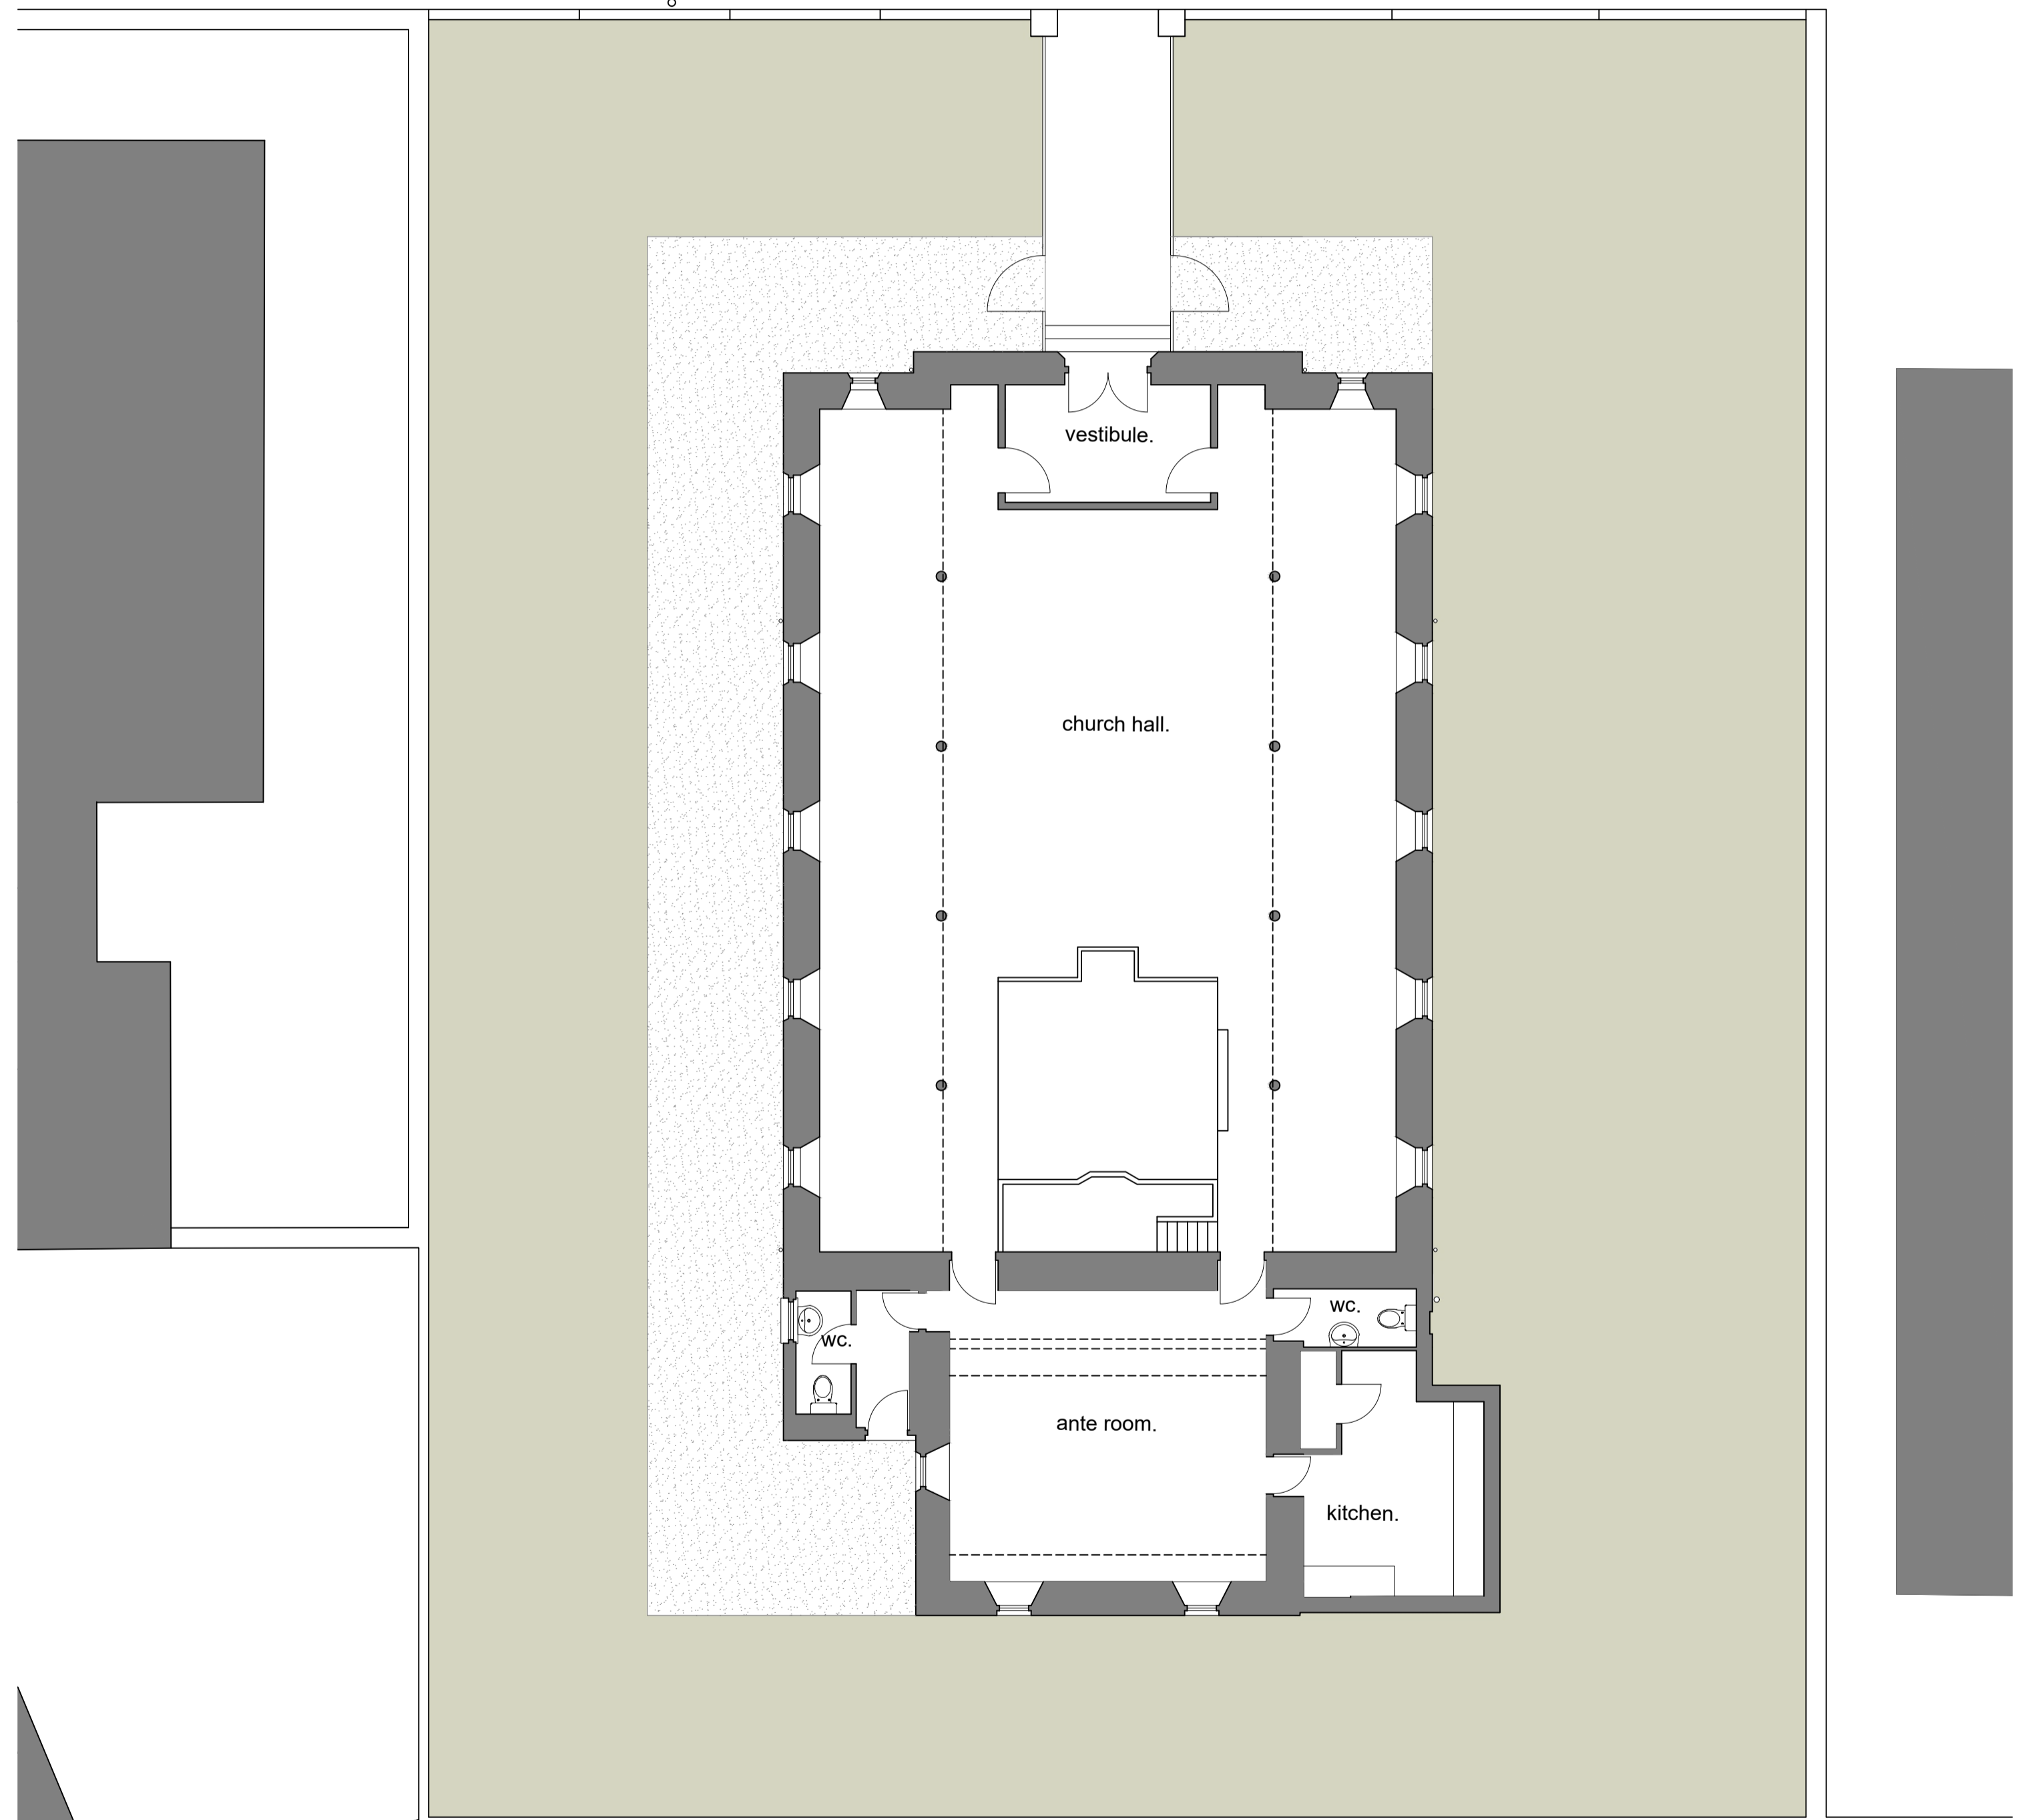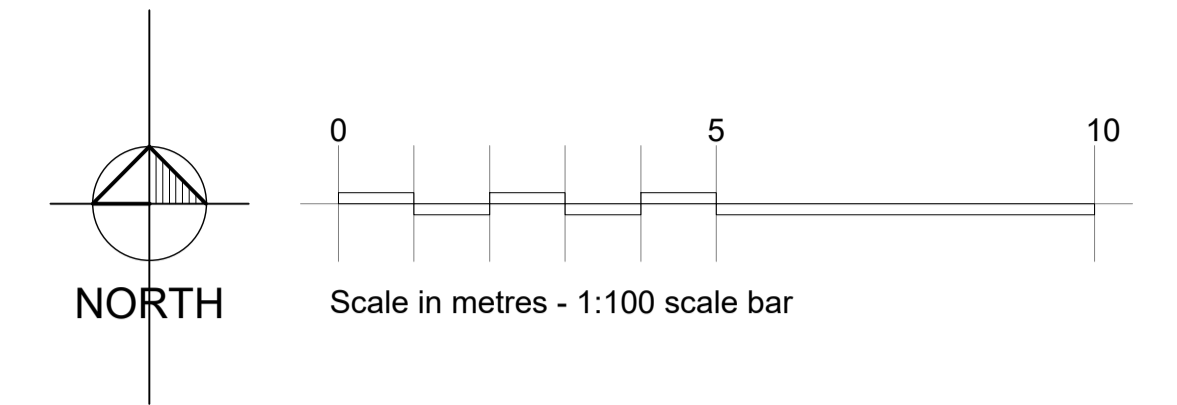

EXISTING FLOOR PLAN - 1:100